


THIS DRAWING IS COPYRIGHT © DRMM LIMITED.
 THE ORIGINAL HARDCOPY OF THIS DRAWING HAS BEEN EXECUTED TO SCALE AND IS BASED ON AVAILABLE SURVEY INFORMATION. REPRODUCTION AND ELECTRONIC DISSEMINATION MAY RESULT IN DISTORTION AND REDUCTION OF DRAWING CONTENT. DRMM LIMITED TAKES NO RESPONSIBILITY FOR MEASUREMENTS OR SCALING TAKEN FROM ANY OTHER DRAWING THAN THE ORIGINAL HARDCOPY ISSUED BY DRMM AND NO RELIANCE MAY BE PLACED ON SUCH DIMENSIONS IF NO DIMENSION IS GIVEN. IT IS THE RESPONSIBILITY OF THE RECIPIENT TO ASCERTAIN THE DIMENSION SPECIFICALLY FROM THE ARCHITECT OR IN-SITE MEASUREMENT. THE SIGNING OF ALL STRUCTURAL & SERVICE ELEMENTS MUST ALWAYS BE CHECKED AGAINST THE RELEVANT ENGINEERS DRAWINGS. ANY DISCREPANCIES OR DISCREPANCIES BETWEEN DRAWING INFORMATION SHOULD BE BROUGHT TO THE ATTENTION OF THE CONTRACT ADMINISTRATOR.
 COM REGISTER: FLAGGED HAS ISSUES RELATING TO CONSTRUCTION (DESIGN AND MANAGEMENT) TO BE ADDRESSED DURING DESIGN DEVELOPMENT. TO BE READ IN CONJUNCTION WITH DESIGN RISK REGISTER AND RESIDUAL RISK REGISTER.
 ALL INTERNAL LAYOUTS ARE INDICATIVE ONLY.

- LANDSCAPE DESIGN SHOWN INDICATIVELY. REFER TO LANDSCAPE DRAWINGS
 - THE BACKGROUND AND CONTEXT, INCLUDING THE FRANCIS CRICK INSTITUTE IS SHOWN FOR ILLUSTRATIVE PURPOSES ONLY. THE ACDS ARE CORRECT BUT THE DRAWN FORM IS NOT BASED UPON SURVEY INFORMATION.
 - TREES SHOWN INDICATIVELY WITH REGARD TO EXACT SIZE AND POSITION

NOTES

- ALL PLANS ARE CUT AT 1500 AFFL

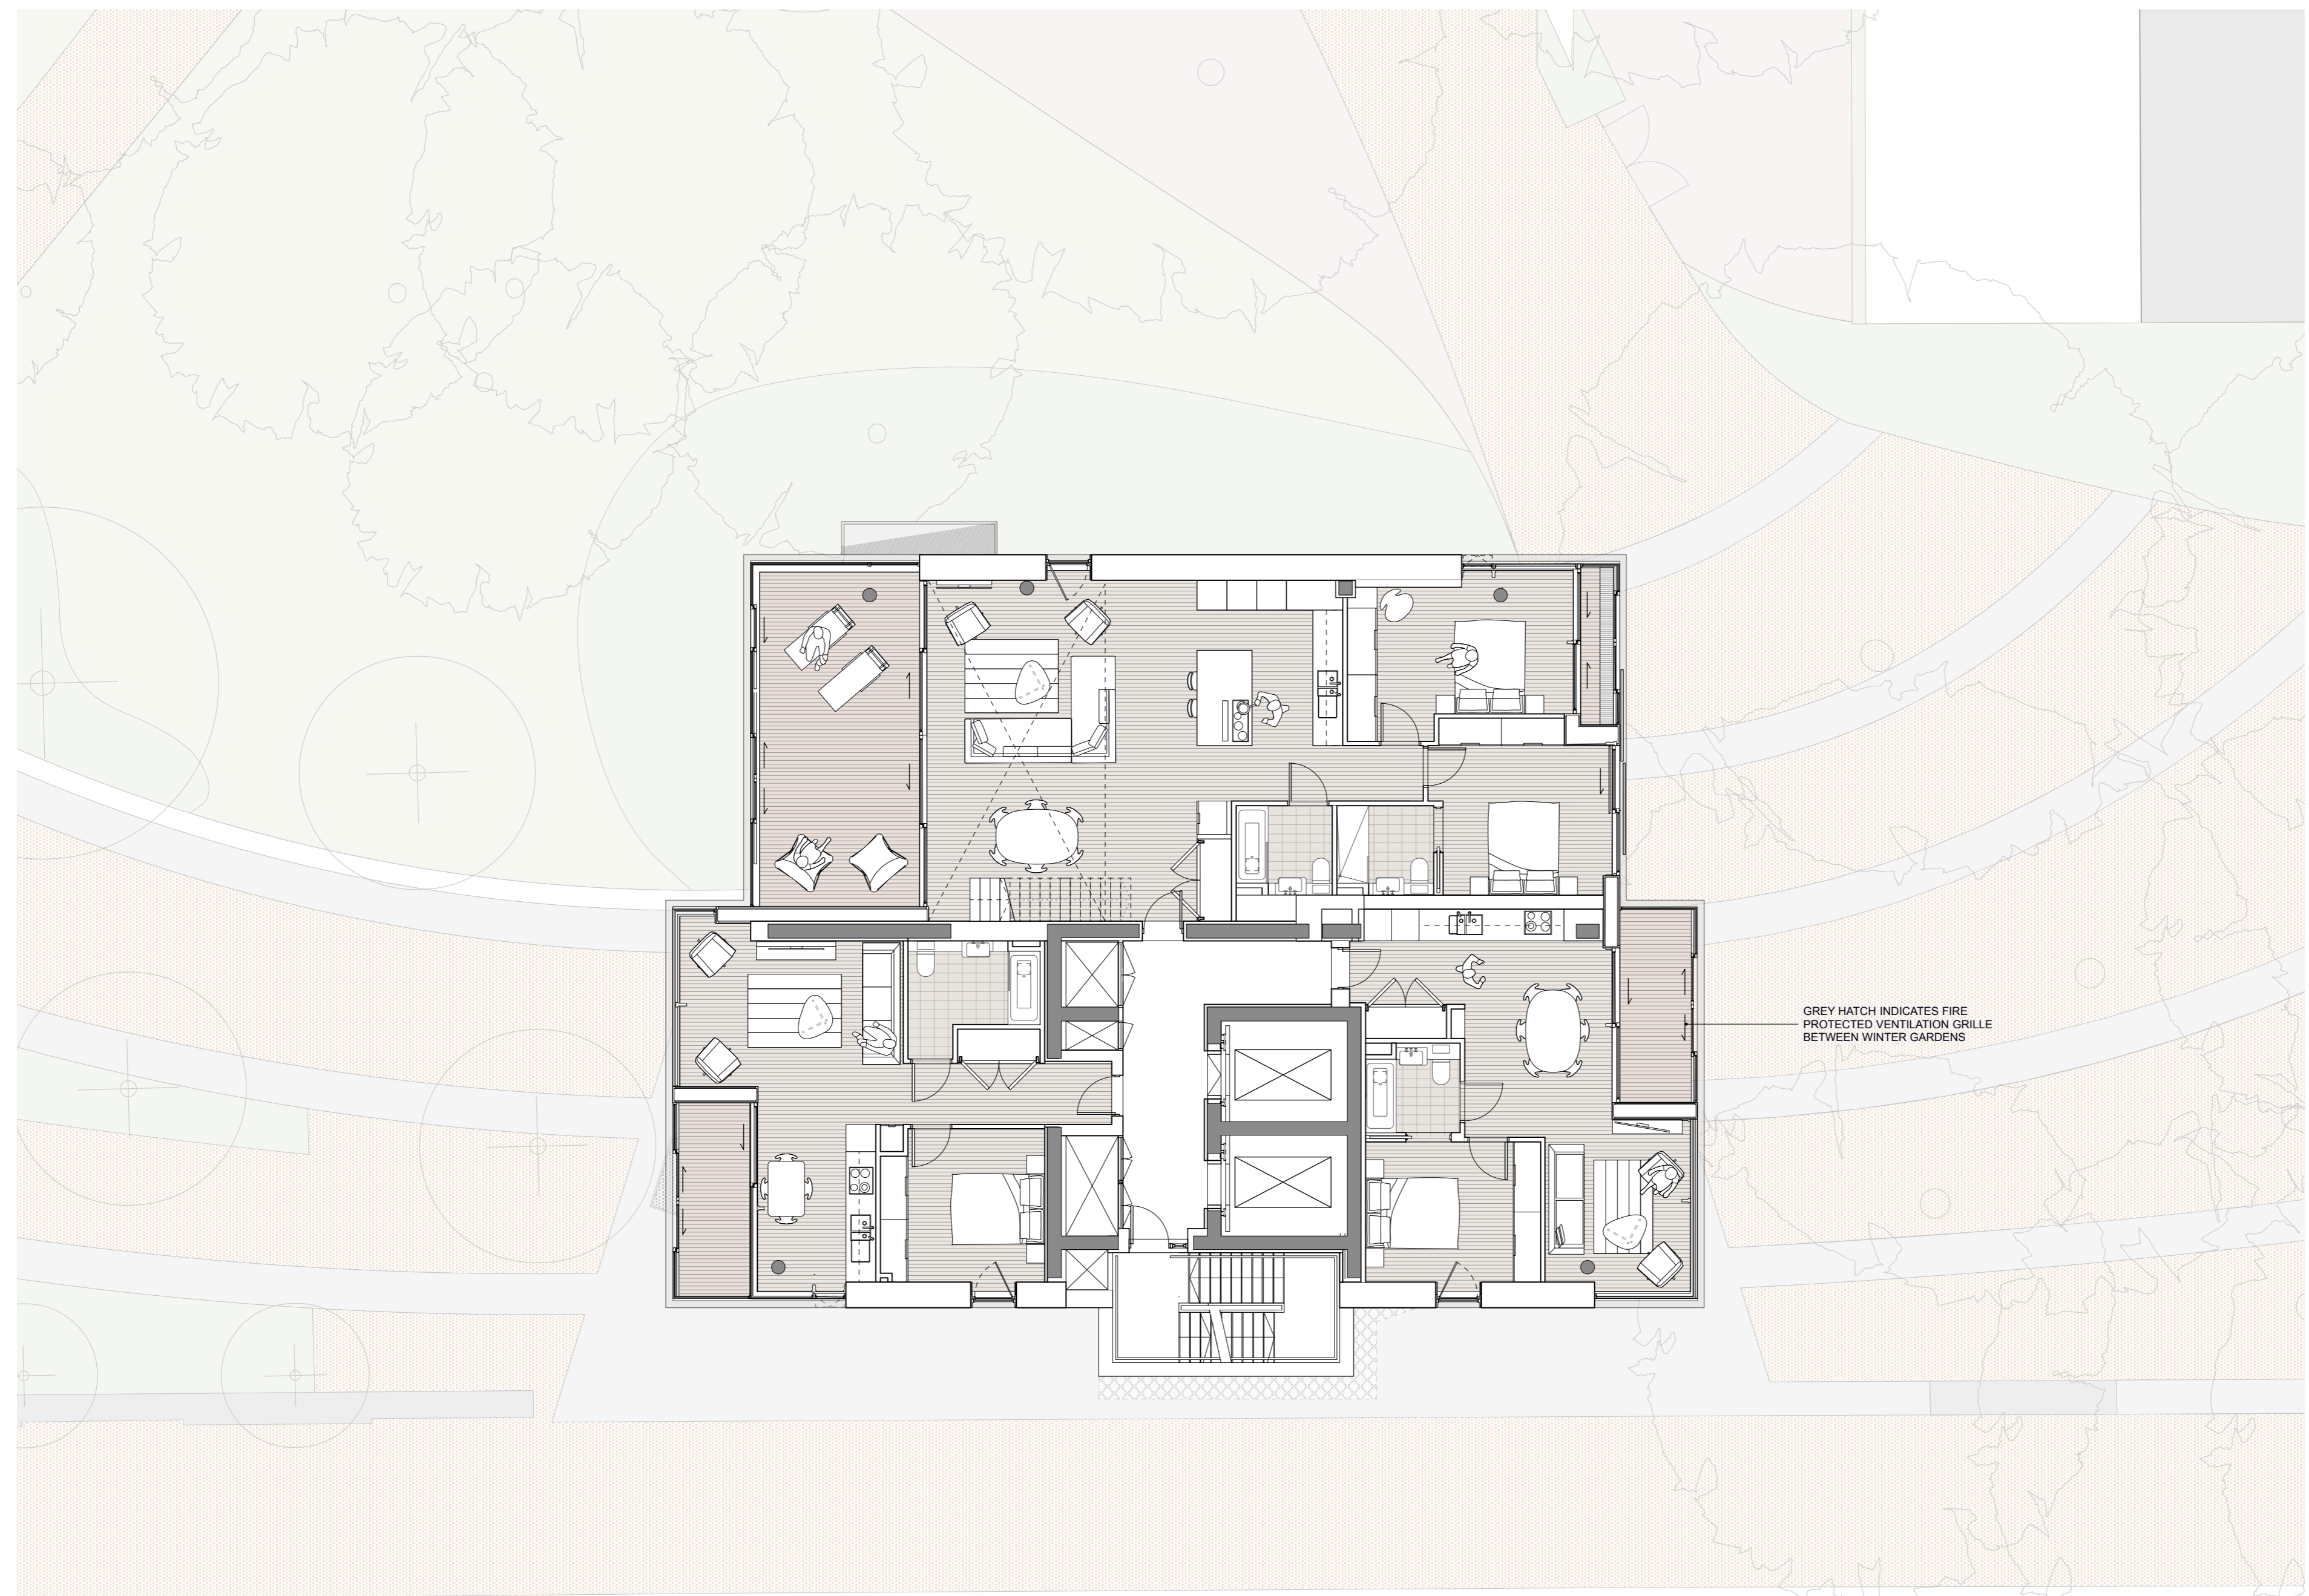

GREY HATCH INDICATES FIRE PROTECTED VENTILATION GRILLE BETWEEN WINTER GARDENS

P06 LEVEL 15 & 16 BALCONIES REVISED
 P05 REVISED PLANNING ISSUE
 P04 STAGE 3 ISSUE
 P03 PLANNING ISSUE


REVISION NOTES

NO	REVISION	DATE

REV	DESCRIPTION	BY	CHK	QA	DATE
G6	POST PLANNING ISSUE	WH	JST		11.08.16
G5	PLANNING ISSUE	WH	JST		21.03.15
G4	STAGE 3 ISSUE	WH	JST		17.12.15
P03	PLANNING ISSUE	JLA	JST		30.11.15
P02	FINAL DRAFT PLANNING ISSUE	JLA	JST		03.11.15
P01	DRAFT PLANNING	VG	JST	JL	23.10.15
G0	DRAFT PLANNING	VG	JST		12.10.15

drmm Ltd
 de Rijke Nash Morgan Architects
 Magdalen House, 136-140 Tooley St
 London SE1, 2TU UK
 T +44 (0)20 7463 0777
 E mail@drmm.co.uk

SITE PLAN - KEY

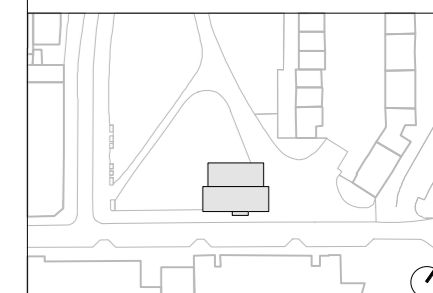

AUTHOR

drMM ARCHITECTS
 TITLE
 LEVEL 15 PLAN

PROJECT	SCALE	SIZE
BRILL PLACE	1:100	A2
DRAWING NO	1:200	A4
372-L15-207		REVISION
		P06