

Dimensions of table and chairs is required

Table measurements: 70 x 70cm
 Chair measurements: 45 x 45cm

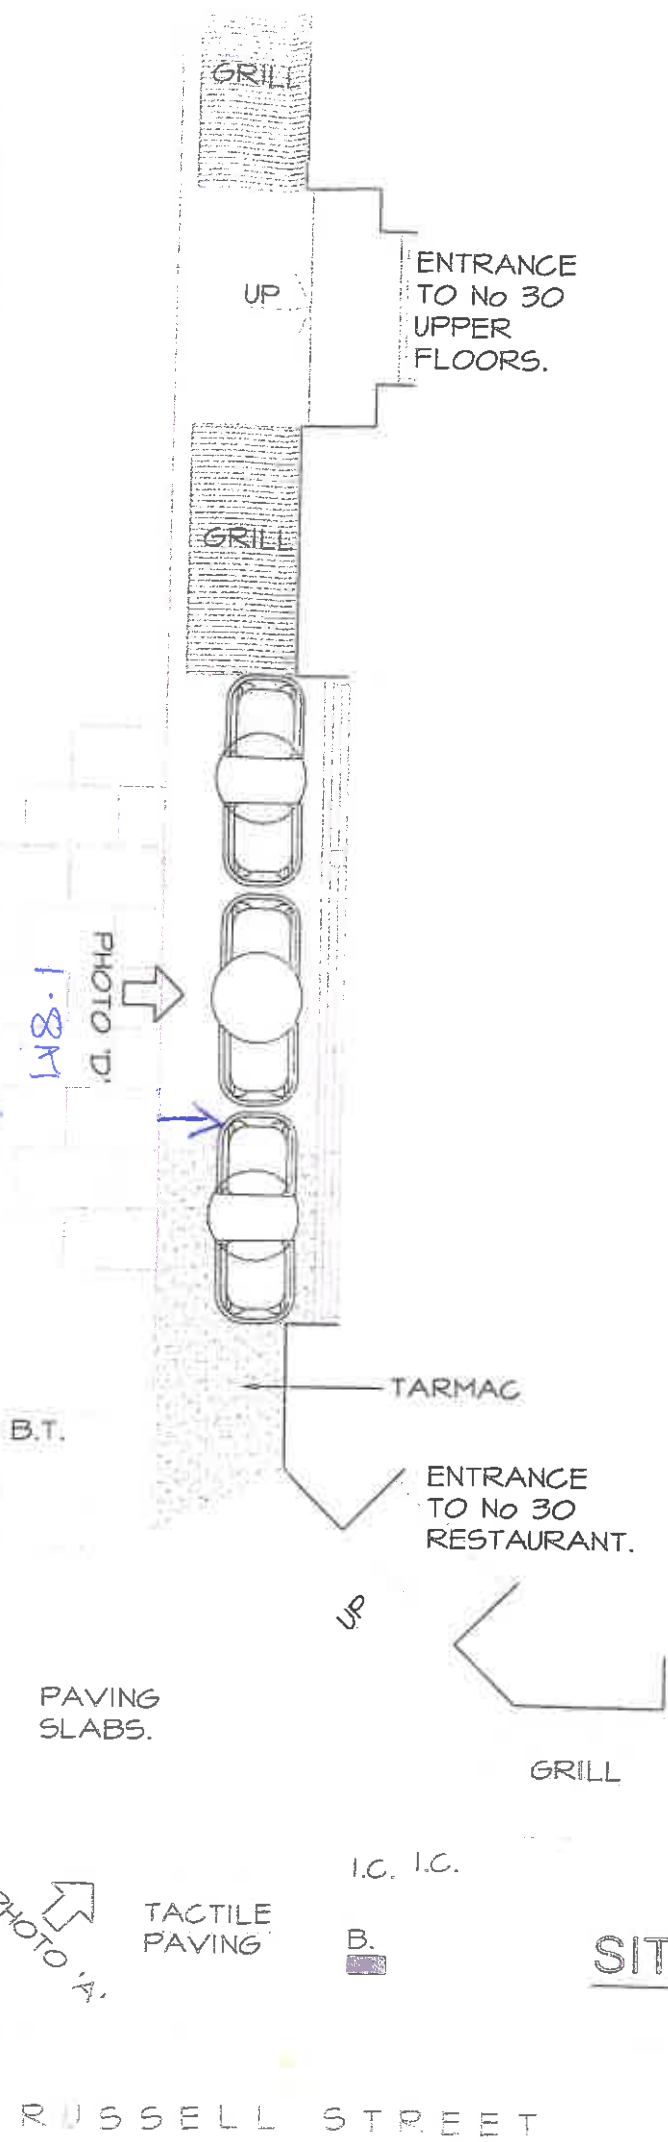
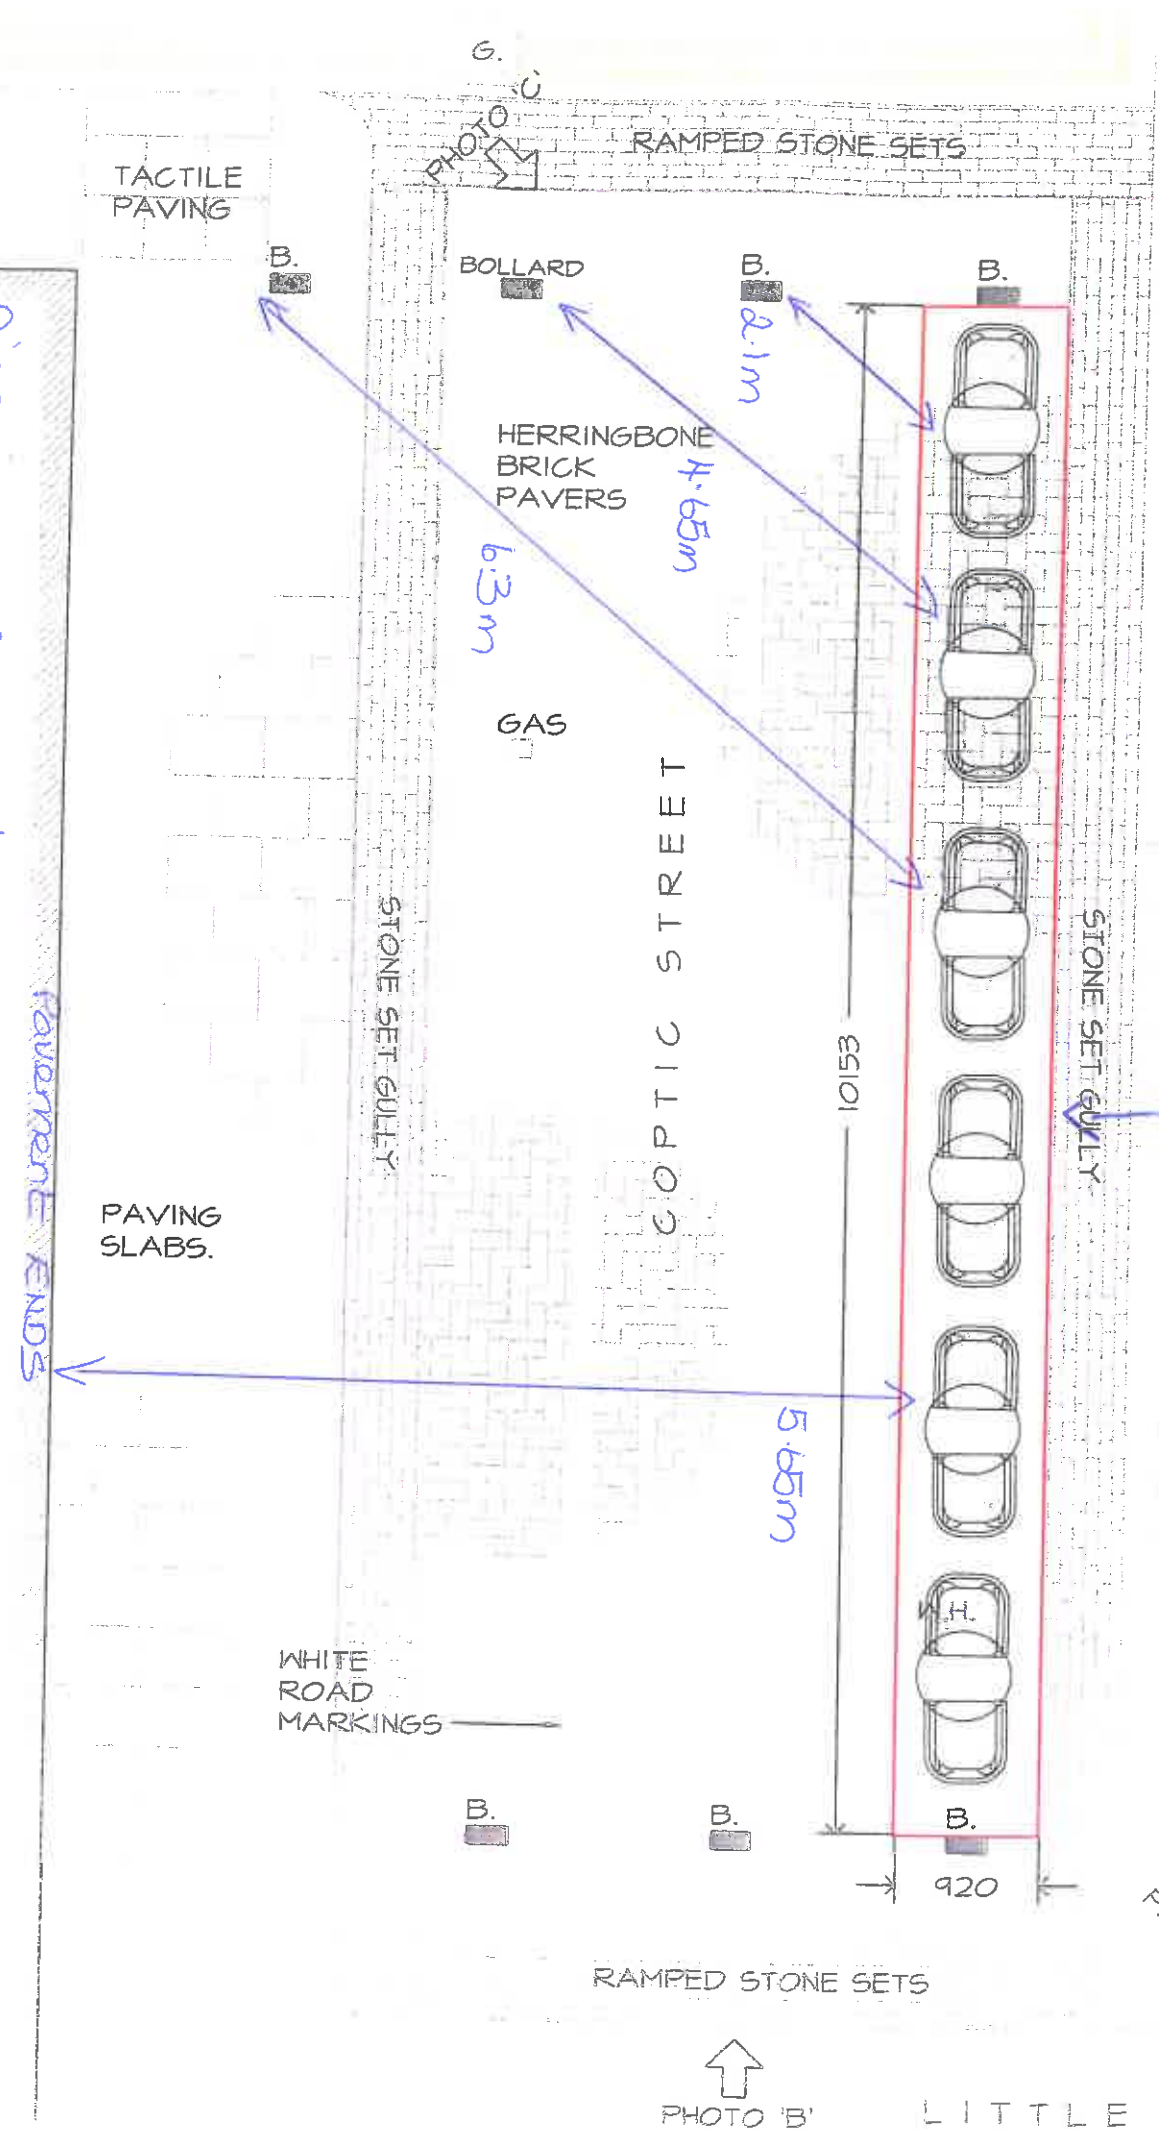


PHOTO 'A'



PHOTO 'B'




PHOTO 'C'



PHOTO 'D'

NOTES:
 ALL FIGURED DIMENSIONS MUST BE CHECKED ON SITE PRIOR TO MANUFACTURE OF FITTINGS, ORDERING OF MATERIALS AND EQUIPMENT AND COMMENCING ON SITE. DO NOT SCALE FROM DRAWING.
 ANY CONFLICTING INFORMATION FOUND ON THE DRAWING MUST BE REPORTED FOR CLARIFICATION.
 ALL MATERIALS AND WORKMANSHIP TO BE IN ACCORDANCE WITH RELEVANT AND CURRENT BRITISH STANDARDS AND CODES OF PRACTICE.

REVISIONS:

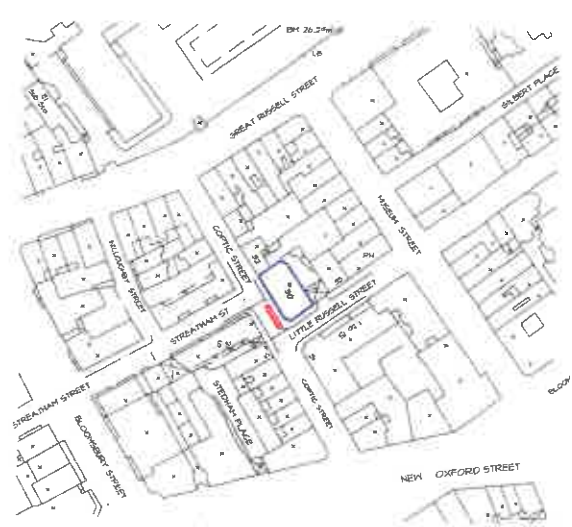


LOCATION PLAN 1:2500

Brewery Barn,
 31 Lower Street,
 Stansted,
 Essex. CM24 8LN
 Tel: 01279 815651
 Fax: 01279 815601

Ampersand Associates Limited
 Retail Design, Planning and
 Project Management Services
 Email: info@ampersand-associates.com
 Web site: www.ampersand-associates.com

CONTRACT
PIZZA EXPRESS
30 COPTIC STREET
LONDON
WC1A 1NS

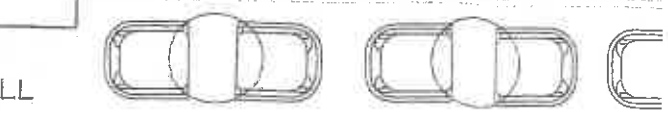

SITE PLAN 1:50

DRAWING

PROPOSED EXTERNAL SEATING

SCALE: 1:50 & 1:2500
 DATE: 26/01/06
 DRAWN: B.D./ AutoCAD 2005
 DRAWING No 5045/15_01
 REV