

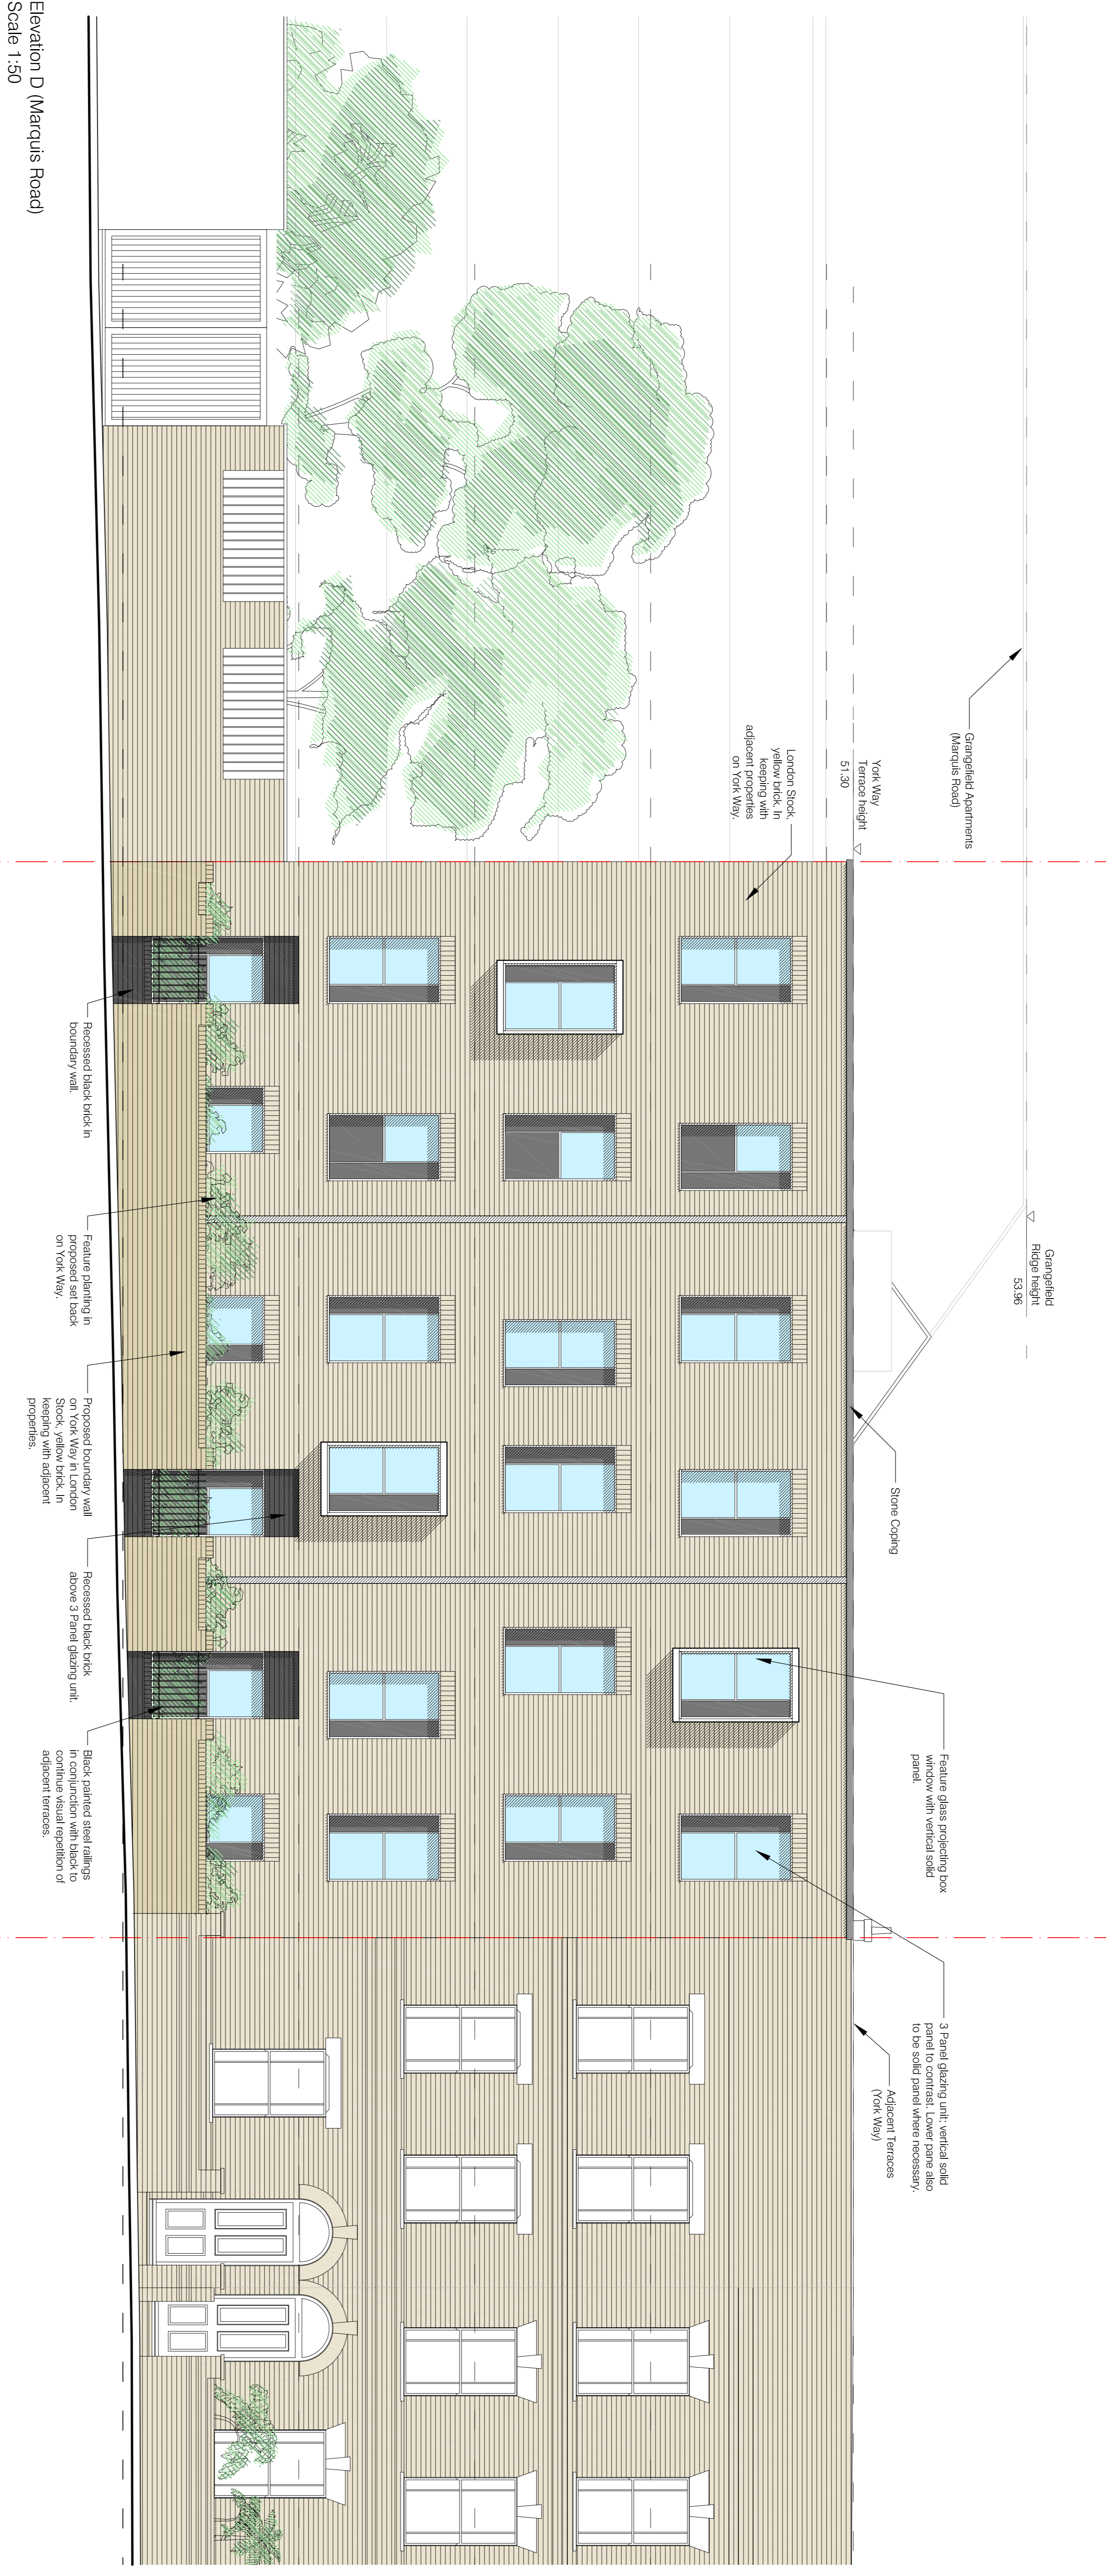
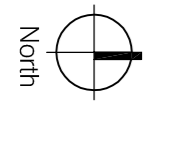


Rev	Date	Details	Drawn by
A	01.10.15	Licensed as per Planning comments.	JM
B	20.10.15	Site plan and elevations approved in the MTR.	JM
C	12.04.16	Revisions applied to incorporate planning comments. Increased site coverage. New landscaping on York Way forecourt. Based on York Way and Grand Floor response to amended Ground Floor MTR.	JM
D	27.04.16	Revisions applied to incorporate planning comments. Increased site coverage. New landscaping on York Way forecourt. Based on York Way and Grand Floor response to amended Ground Floor MTR.	JM

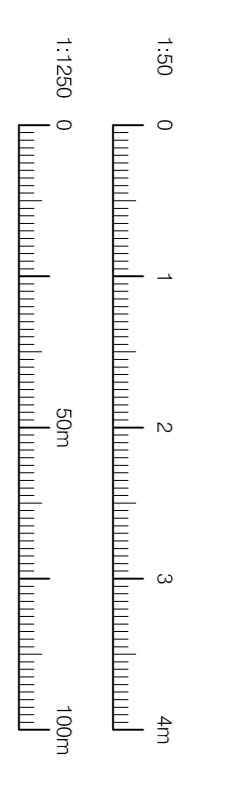

Elevation D (Marquis Road)
Scale 1:50

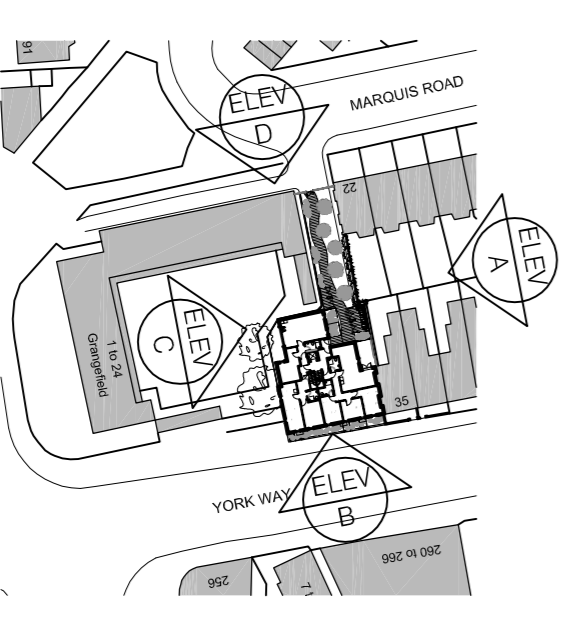

client name	The Prosperity Group Ltd
address	York Way Camden London N7
proposed elevations	East
title	Proposed Elevations
status	Planning
date	15/04/15
drawn	JW
checked	Various @ A1
date	03/15
checked	KE
drawing number	D
revision	801-01