



Rev	Date	Details	Drawn by
A	01.09.15	Issued as per Planning comments.	JM
B	20.10.15	Site workshop returned plan with planning comments.	JM
C	12.04.16	Drawings updated to incorporate increased site access, new landscaping on York Way foredge, lower profile on the rear roof terrace and other changes.	JM
D	28.04.16	Final version of the plan for planning submission.	JM



Elevation D (Marquis Road)
Scale 1:50

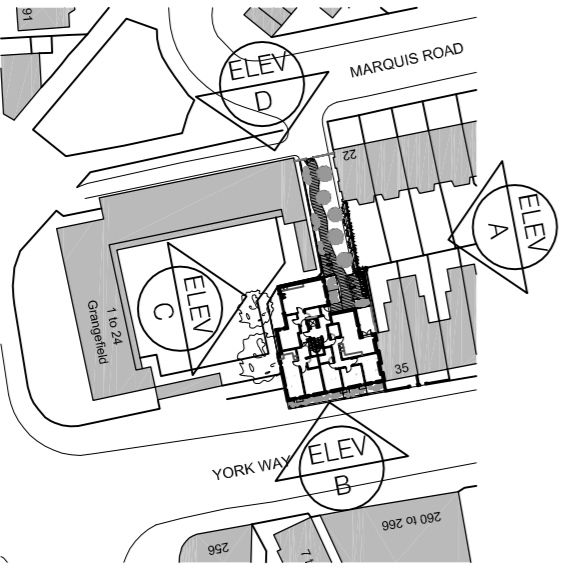

Site Plan
Scale 1:1250

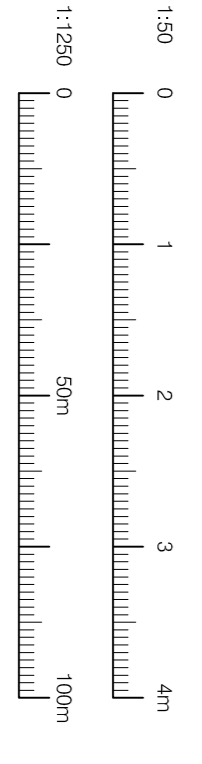

client name		The Prosperity Group	
address		York Way Camden London N7	
proposed elevations		Proposed Elevations West	
date		15/04/15	
drawn by		JW	
checked by		KE	
drawing number		(03) 16	
revision		D 801-01	