





ORIGINAL FRONT ELEVATION
SCALE 1:50

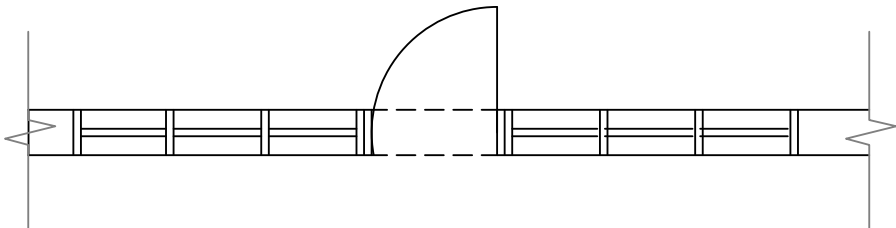

ORIGINAL PART PLAN
SCALE 1:50

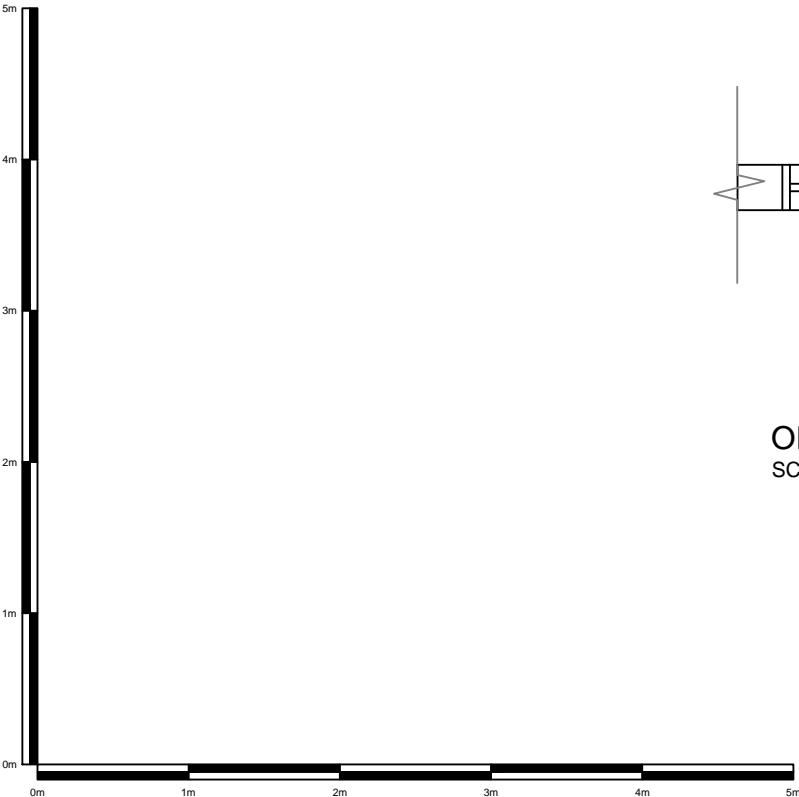

1. ALL MEASUREMENTS/DIMENSIONS TO BE CHECKED ON SITE PRIOR TO UNDERTAKING ANY WORKS.

REV.	DATE	BY	DESCRIPTION



NoteMachine UK Ltd

Elvicta Business Park, Crickhowell, Powys, NP8 1DF
Tel: 01873 811 634 Fax: 01873 811 552

CLIENT Greenland Travel (TTW)			
TITLE ORIGINAL ELEVATION AND PLAN CONVENIENCE STORE 22 Charlton St,Kings Cross London,NW1 1JH			
DRAWN BY JML/CAD	DATE 16/08/16	SCALE 1:50	SHEET SIZE A3
CHECKED BY	DATE	APPROVED BY	DATE
DRAWING No. 32048-54-001			REVISION 0