



FLOOR PLAN FLAT 14



SECTION A-A

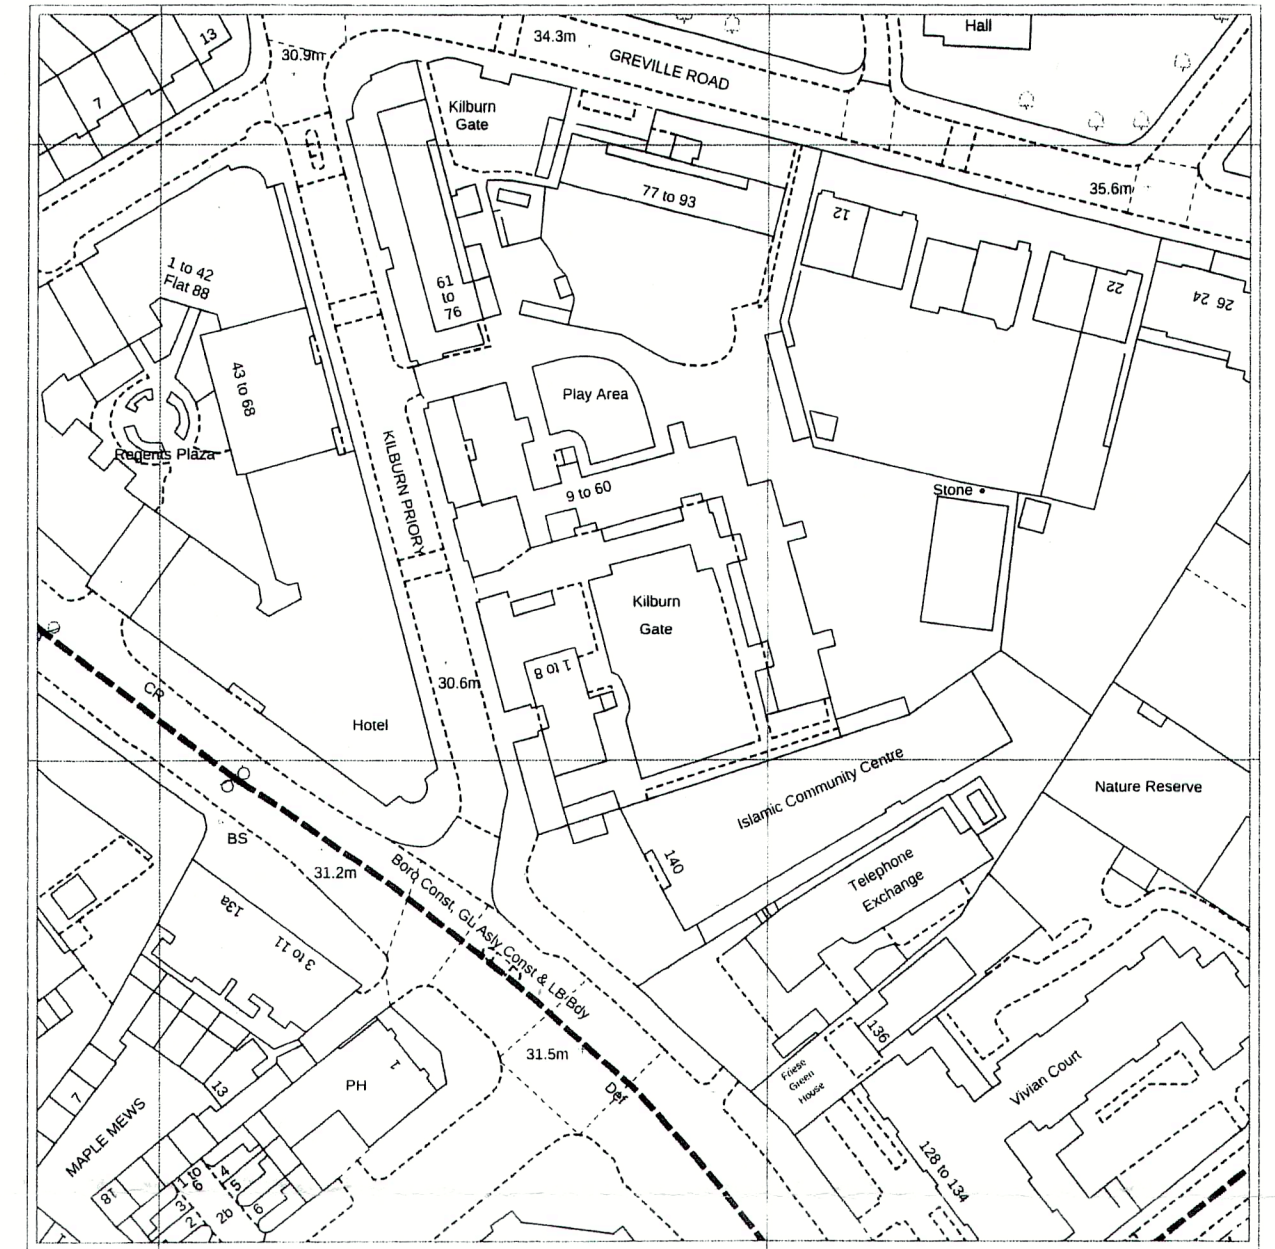

LOCATION PLAN Scale 1:1250

 

PROJECT
 FLAT 14, KILBURN GATE
 KILBURN PRIORY, LONDON NW6

SUBJECT
 PLANS AND SECTION

DRAWN
 RM

APPROVED
 RM

Chartered Architects
 The Laurels, Lynn Road
 Stoke Ferry, King's Lynn
 Norfolk PE33 9SW

tel: 01366 501359
 fax: 01366 502192
 rogex.partnership@btinternet.com

DATE
 JULY 2016

SCALE
 1:50 @ A2

REVISION

JOB NUMBER
 926

DRAWING NUMBER
 201

PROPOSED