




FLOOR PLAN FLAT 14

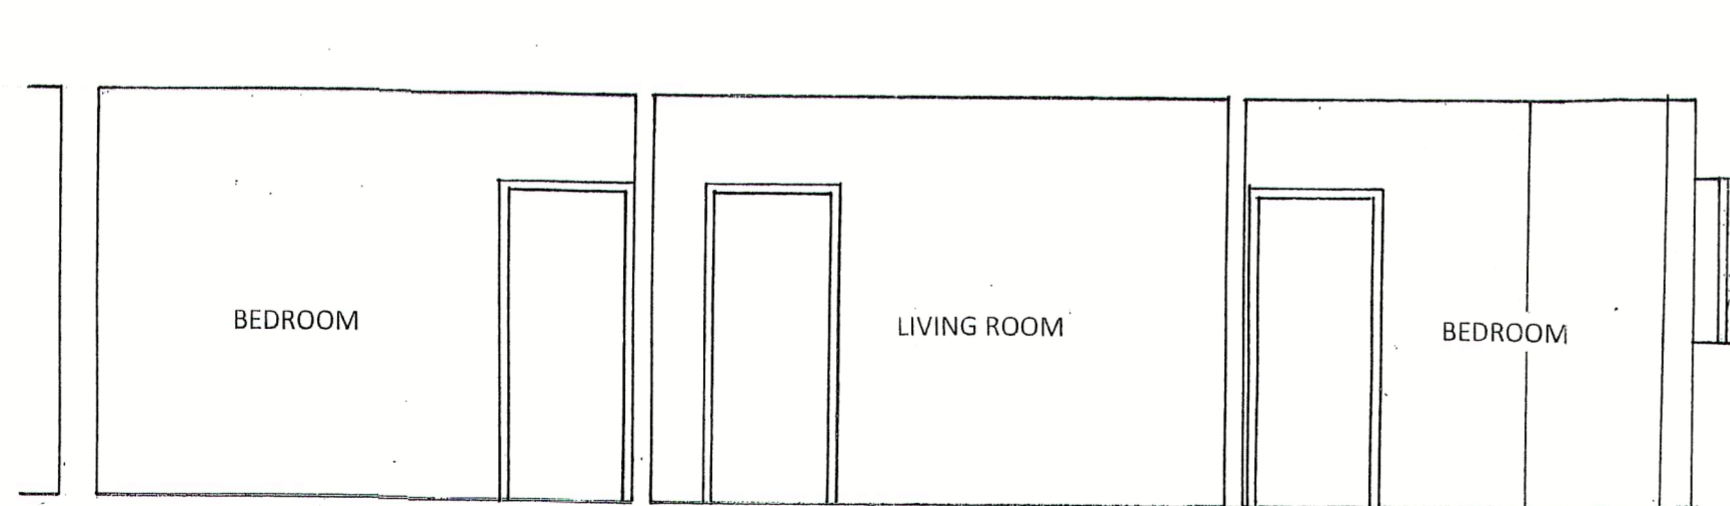

SECTION A-A

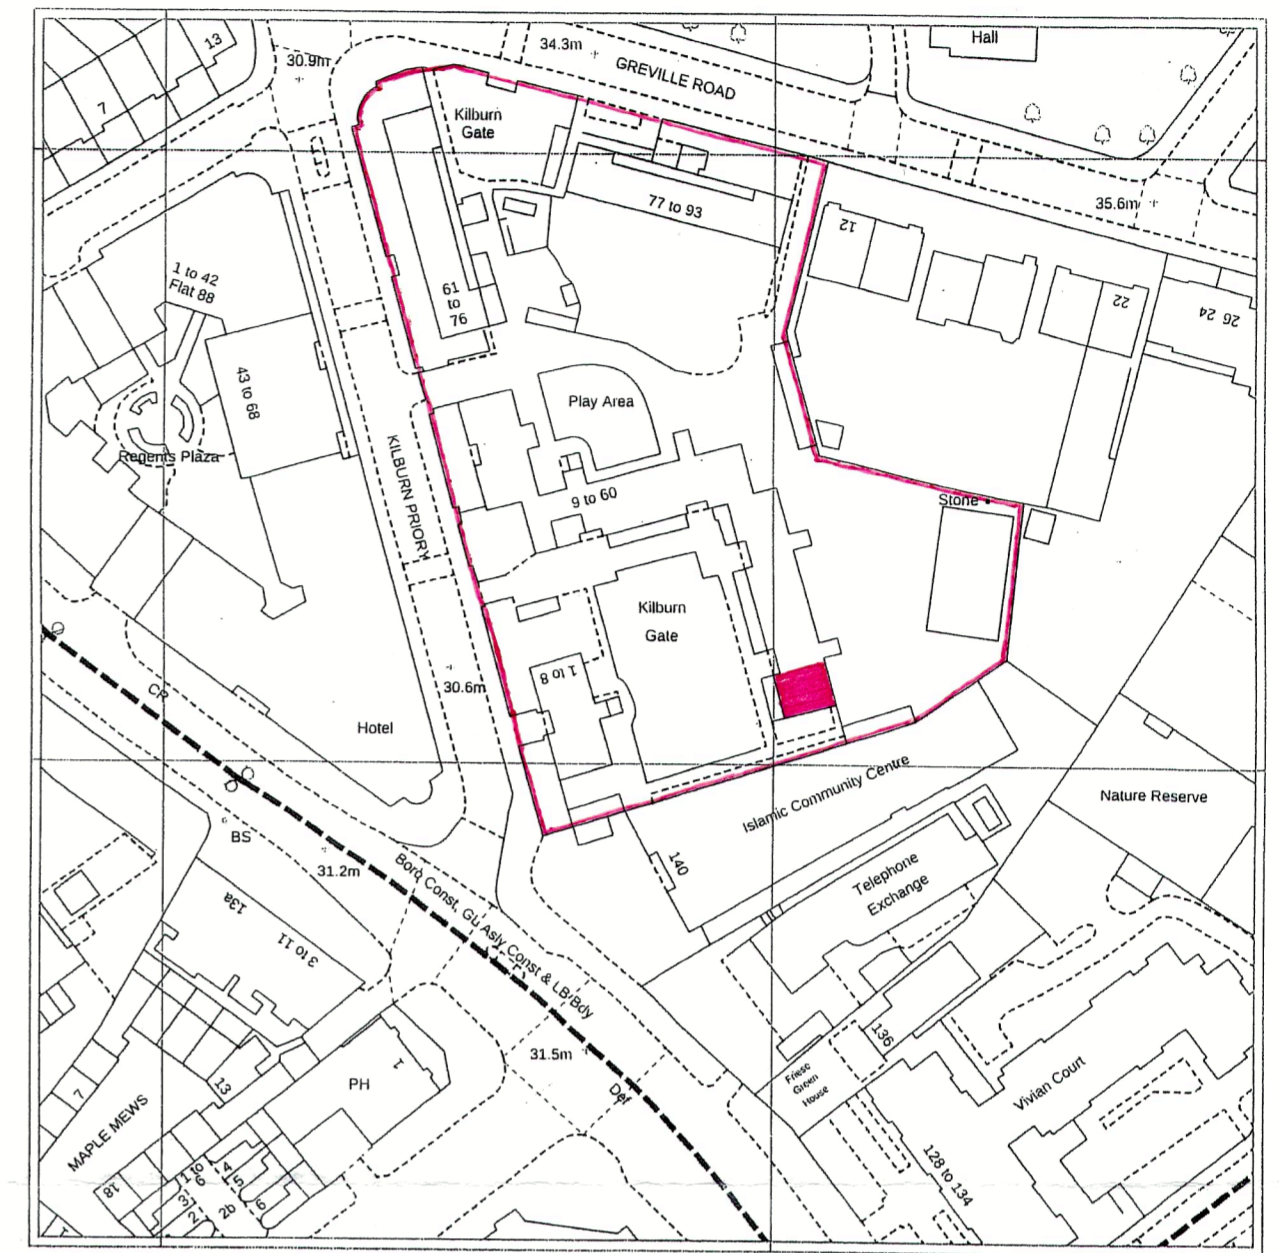

LOCATION PLAN Scale 1:1250

 

PROJECT  
**FLAT 14, KILBURN GATE**  
 KILBURN PRIORY, LONDON NW6

SUBJECT  
**PLANS AND SECTION**

DRAWN APPROVED  
 RM

**Chartered Architects**  
 The Laurels Lynn Road  
 Stoke Ferry King's Lynn  
 Norfolk PE33 9SW

tel: 01366 501359  
 fax: 01366 502192  
 rogers.partnership@btinternet.com

DATE SCALE REVISION  
 JULY 2016 1:50 @ A2  
 JOB NUMBER DRAWING NUMBER  
 926 100

EXISTING