


The copyright of this drawing is the property of SHAUN KNIGHT ARCHITECTURE LIMITED and may not be reproduced in any form without prior written consent.

PROPOSED SITE PLAN

36 Lancaster Grove GIA		GEA		
APARTMENT	M ²	FT ²	M ²	FT ²
APARTMENT 1	52		64	
APARTMENT 2	55		65	
APARTMENT 3	51		59	
APARTMENT 4	51		59	
APARTMENT 5	113		130	
APARTMENT 6	247		288	
APARTMENT 7	82		95	
APARTMENT 8	90		102	
APARTMENT 9	124		133	
APARTMENT 10	79		86	
APARTMENT 11	51		56	
	995	10706	1137	12234

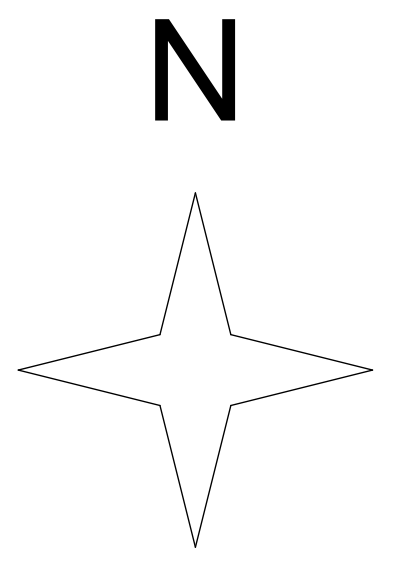

- REV A 31/03/2016
- ACCOMMODATION SCHEDULE AMENDED
- REV B 18/04/2016
- UNIT 6 OMITTED FROM APPLICATION
- ACCOMMODATION SCHEDULE AMENDED
- REV C 24/06/2016
- SOUTH LIGHTWELLS AMENDED
- PATHWAY INDICATED IN SOUTH GARDEN
- REV D
- AREAS AMENDED AND GEAs SHOWN
- REV E 27-07-2016
- LIGHTWELLS AMENDED
- UNIT 6 AREA INCLUDED
- REV F
- WEST EXTENSION ADDED TO UNIT 6
- REV G 10/08/2016
- WEST EXTENSION TO UNIT 6 REDUCED BY 300MM

PLANNING



SHAUN KNIGHT ARCHITECTURE

40 FALCON ROAD, HAMPTON
 TW12 2RA
 07824 815 258M
 0208 979 4949T
 E: skarchitecture@hotmail.co.uk
 W: shaunknightarchitecture.com



PROJECT: 36 LANCASTER GROVE

TITLE : PROPOSED SITE PLAN

Date: DECEMBER 2015

Scale: 1:100 AT A1 Drawn: SDK

DRAWING NUMBER: 002G

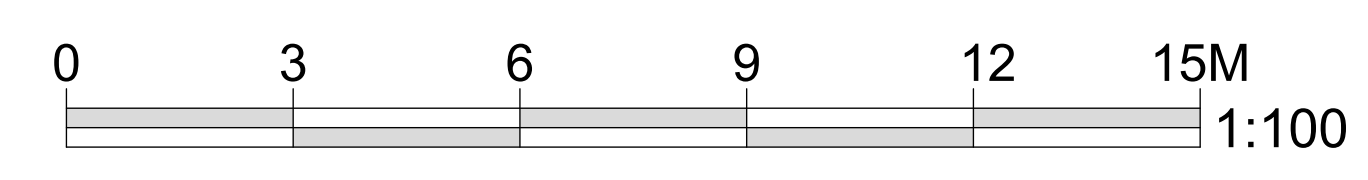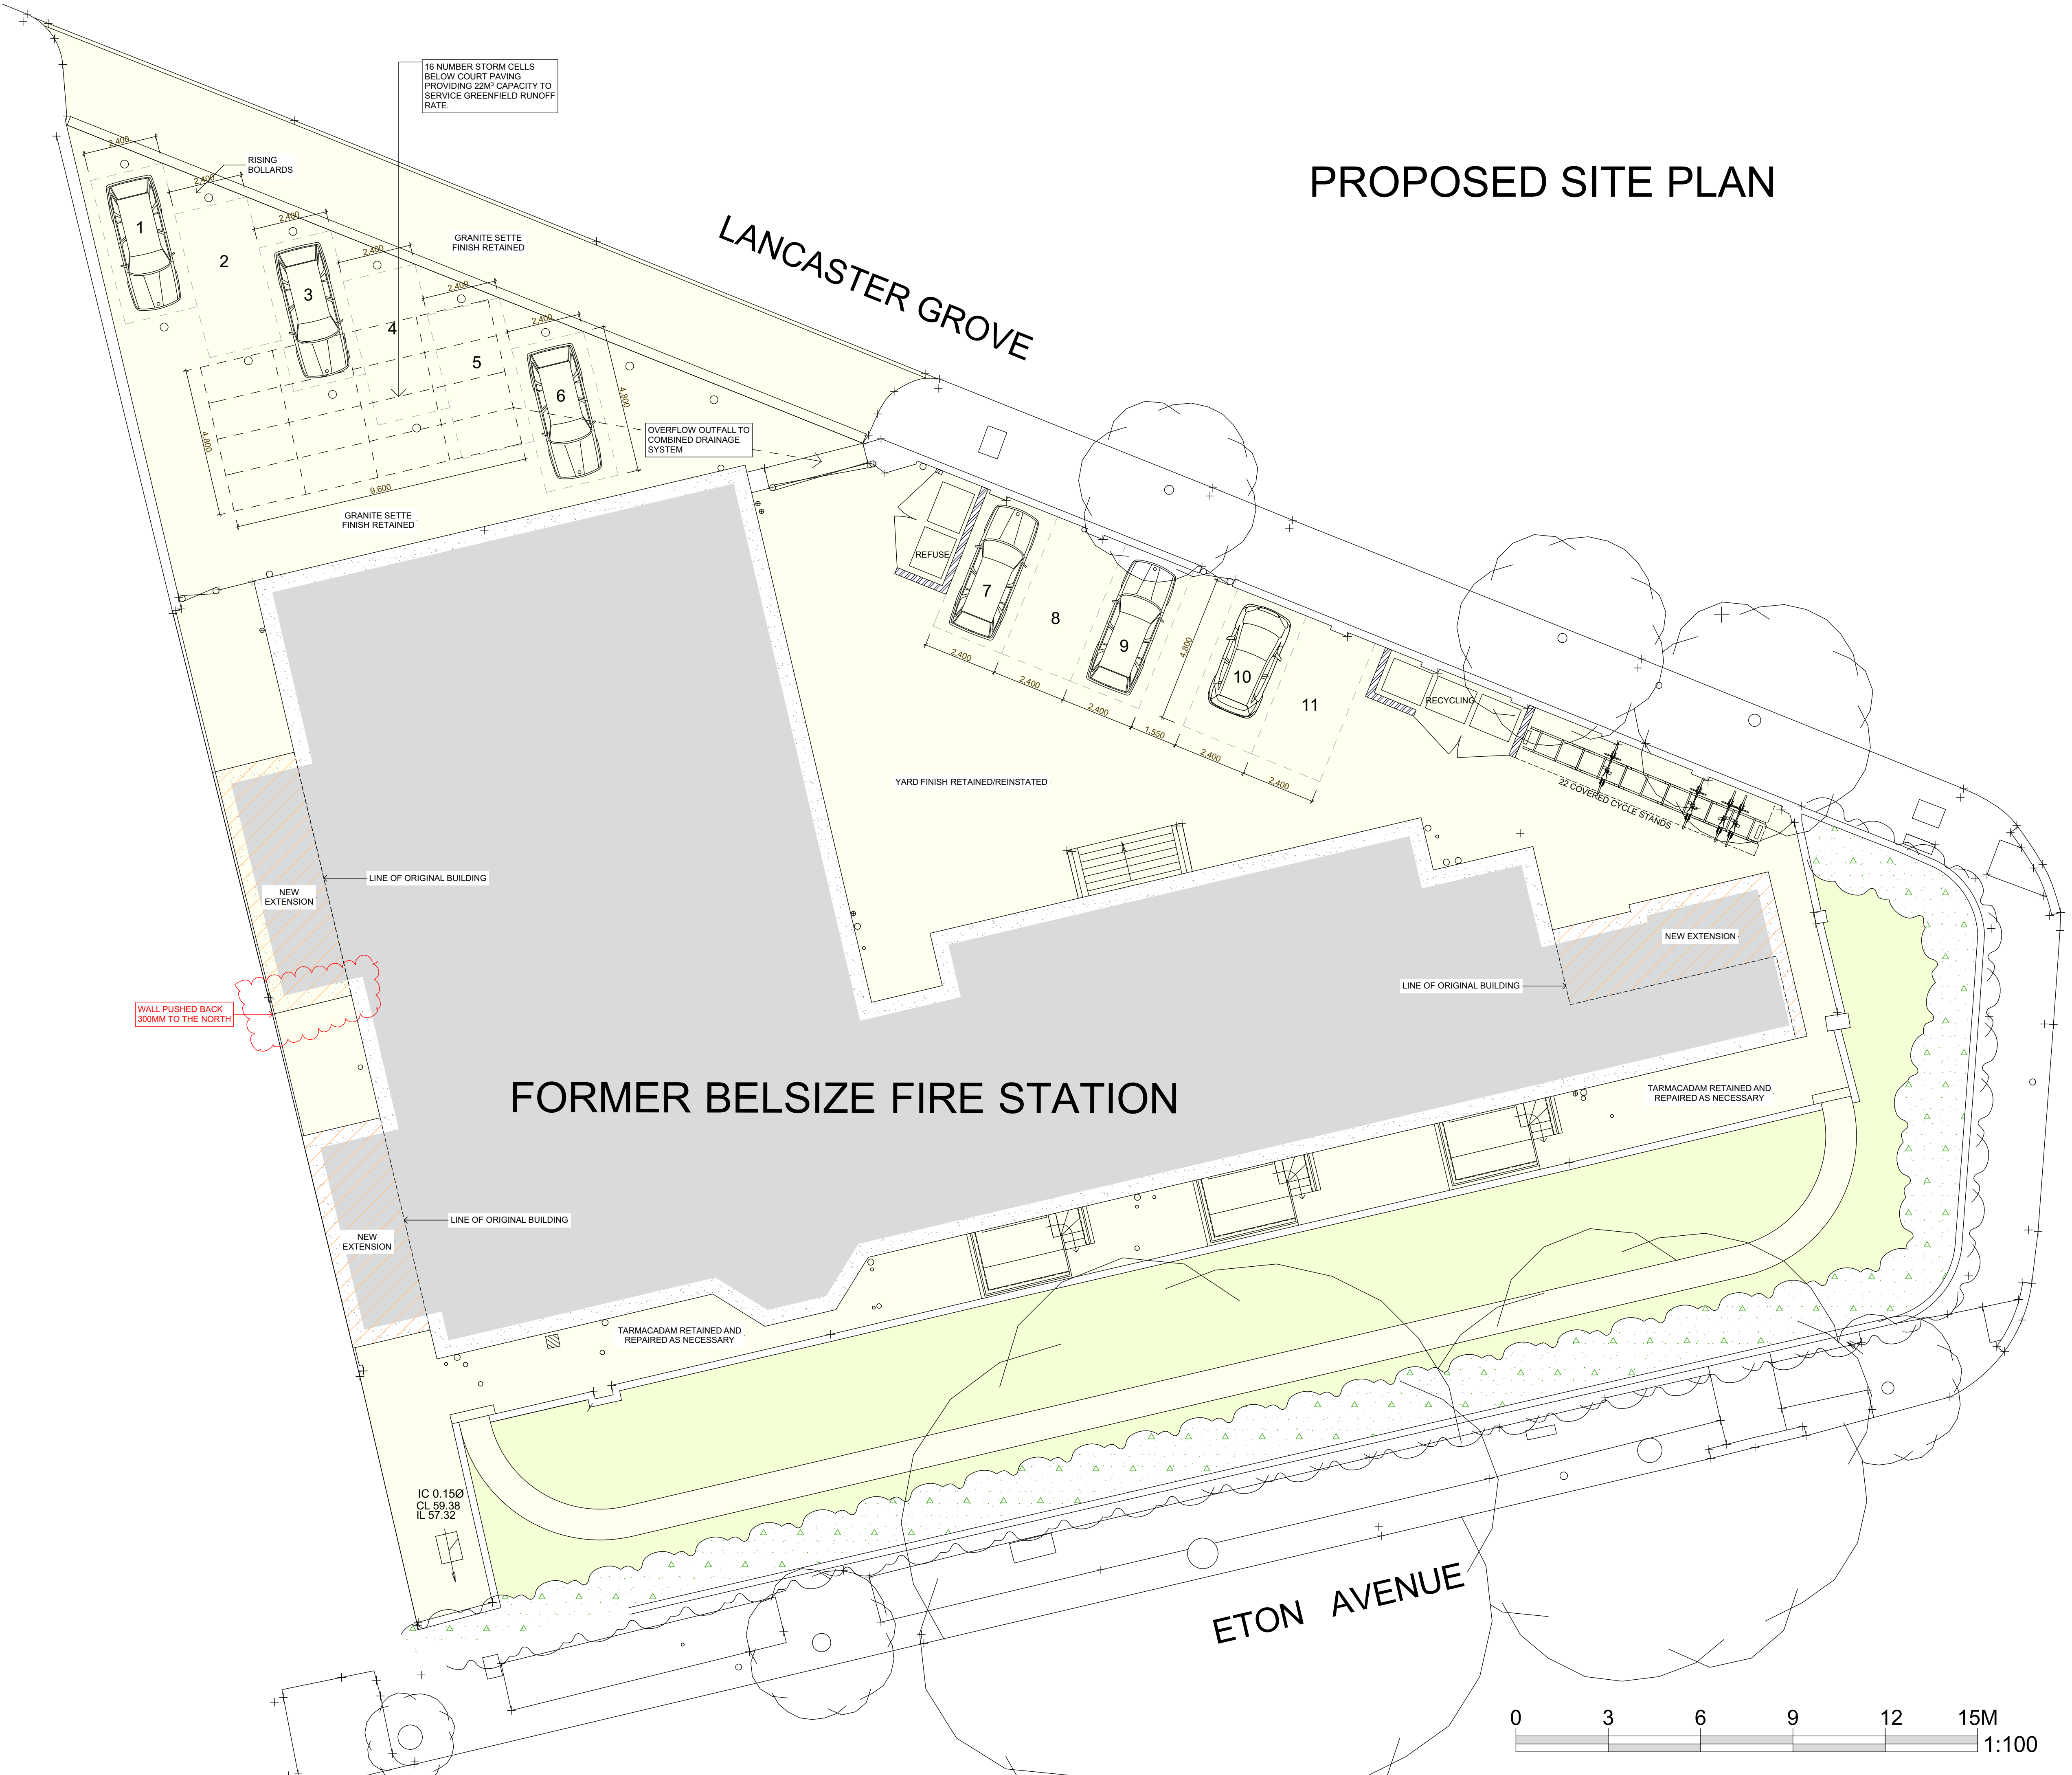

LAMBOLLE PLACE