

PROPOSED WEST ELEVATION

- REV B 31/03/2016
- 2 NUMBER DORMERS OMITTED FROM SOUTH ELEVATION
- REV C 18/04/2016
- UNIT 6 OMITTED FROM APPLICATION
- NOTE AMENDED
- REV D 15/06/2016
- NOTE RE REMOVAL OF DORMERS REMOVED
- REV E 03/08/2016
- UNIT 6 SINGLE STOREY EXTENSION INDICATED
- REV F 10/08/2016
- WEST EXTENSION TO UNIT 6 REDUCED BY 300MM, EXTERNAL DOOR TO BED 2 UNIT 6 WIDENED BY 200MM

PLANNING



SHAUN KNIGHT
 ARCHITECTURE

40 FALCON ROAD, HAMPTON
 TW12 2RA
 07824 815 258M
 0208 979 4949T
 E:skarchitecture@hotmail.co.uk
 W:shaunknightarchitecture.com


PROJECT: 36 LANCASTER
 GROVE

TITLE : EXISTING AND
 PROPOSED WEST
 ELEVATIONS

Date: DECEMBER 2015

Scale: 1:100 ATA1 Drawn: SDK

DRAWING NUMBER: 052F

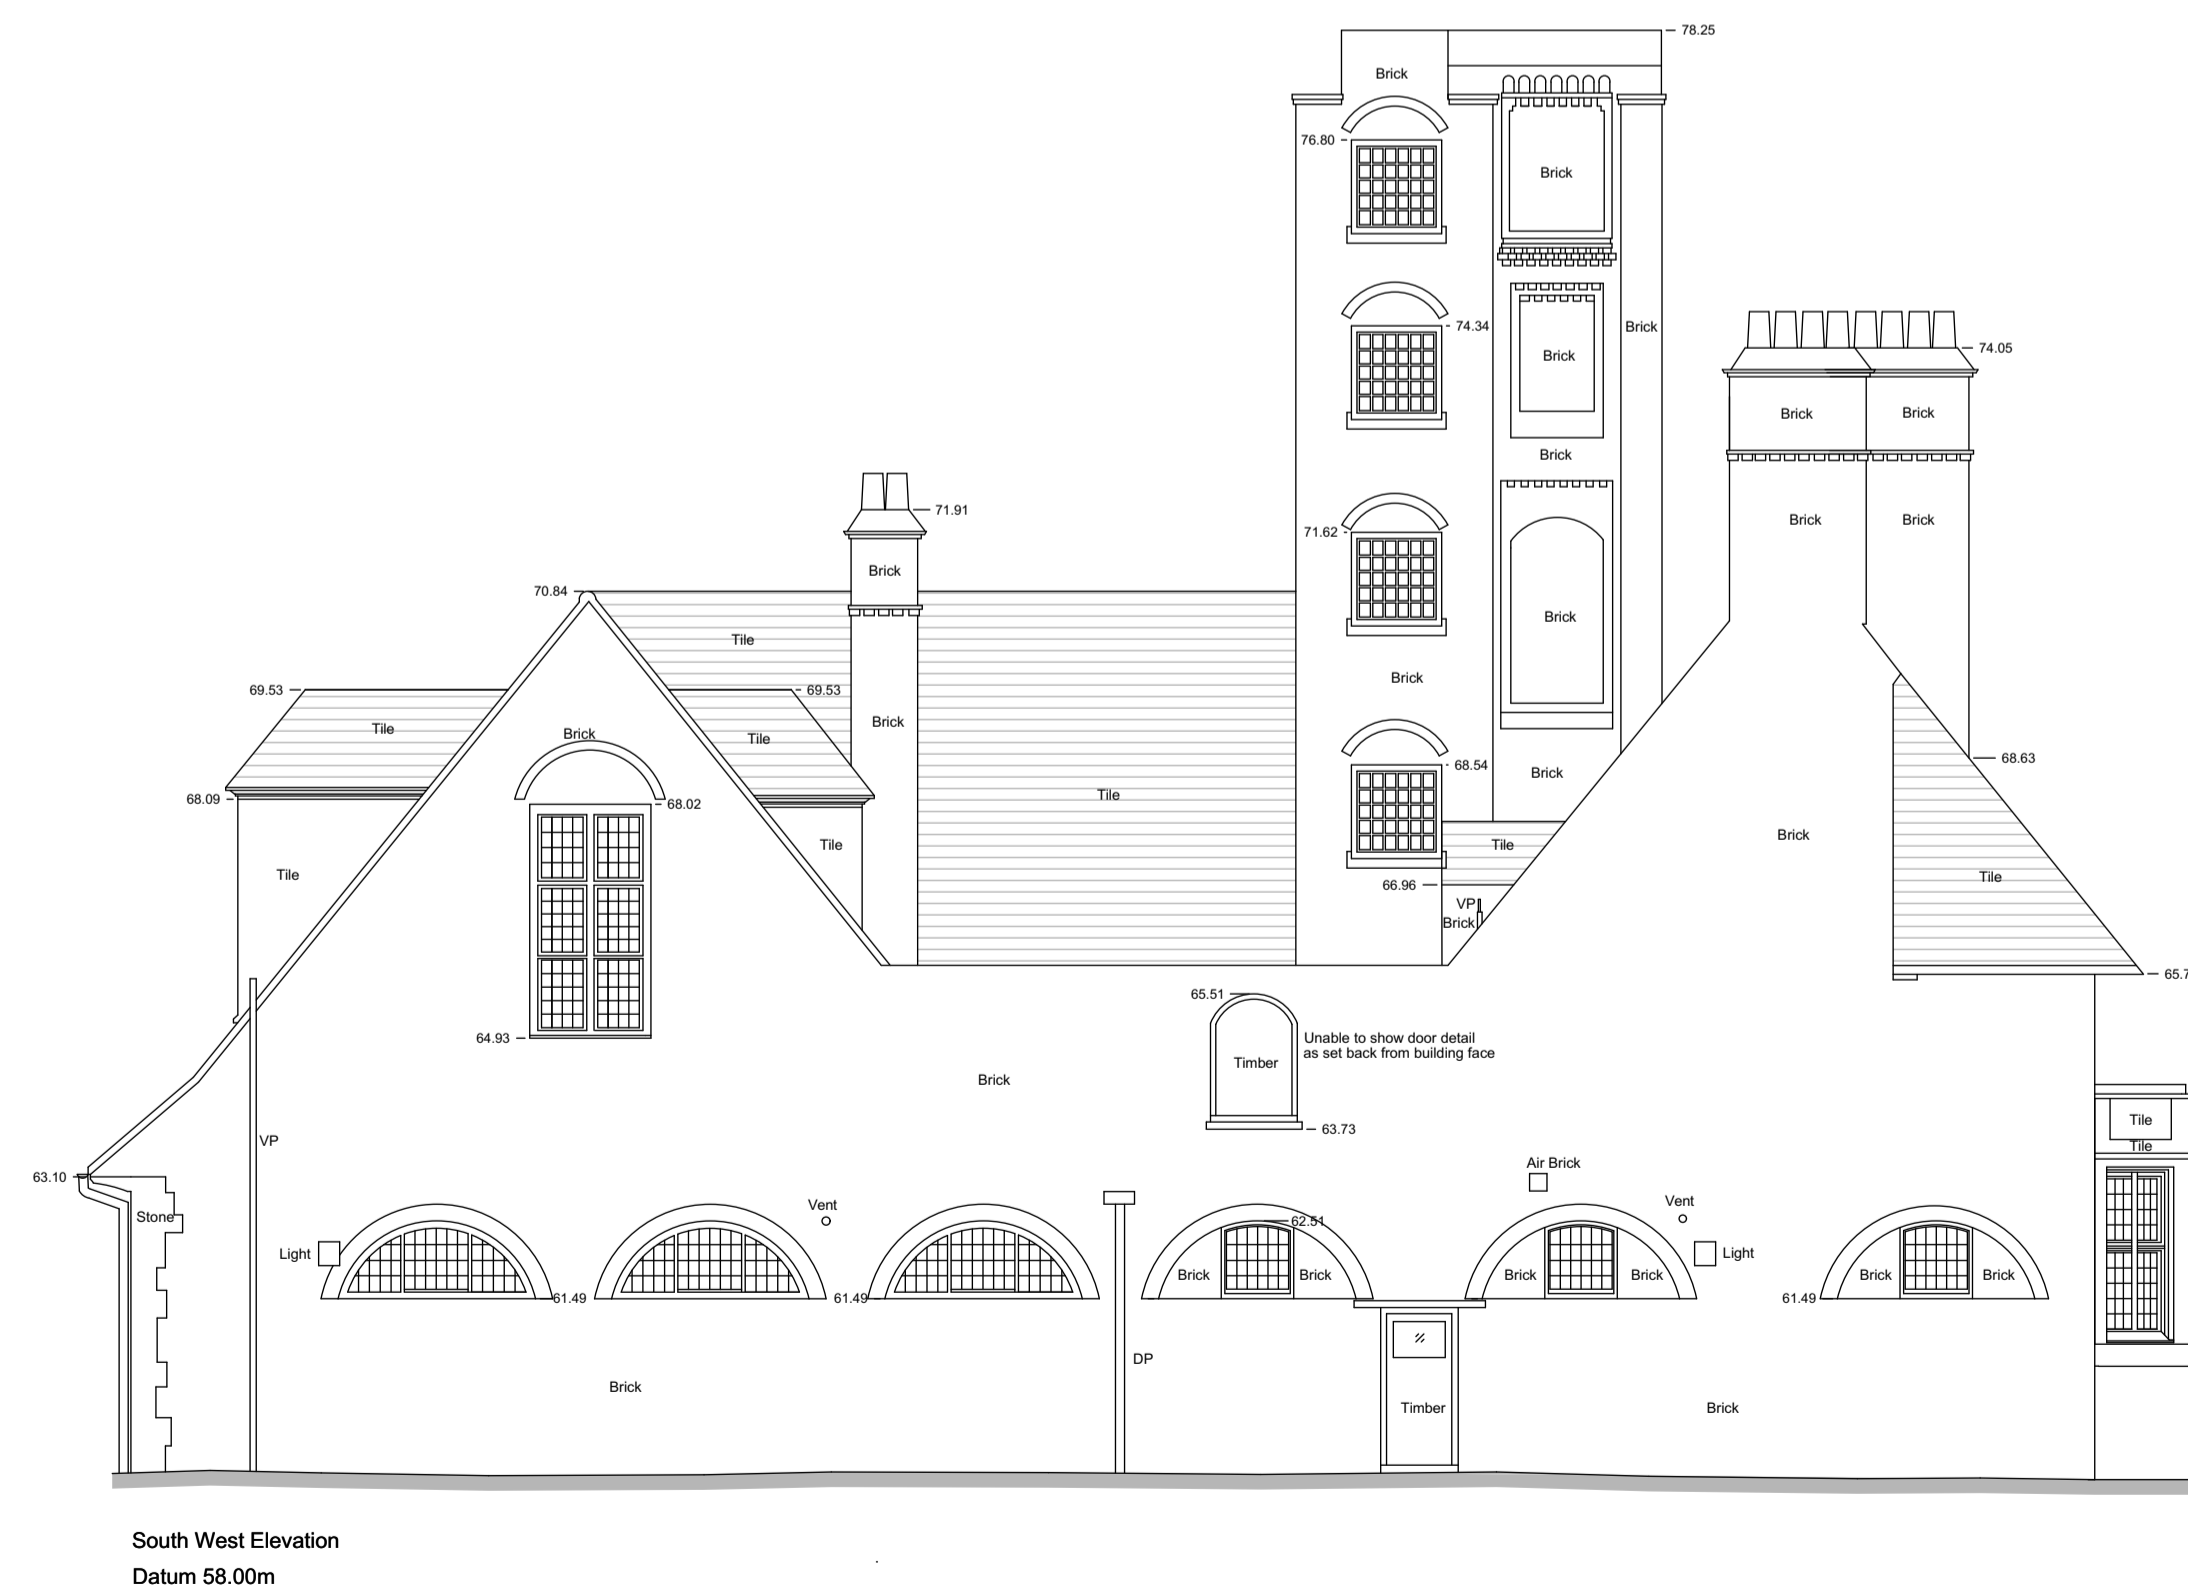

EXISTING WEST ELEVATION

