



71.40



NORTH ELEVATION

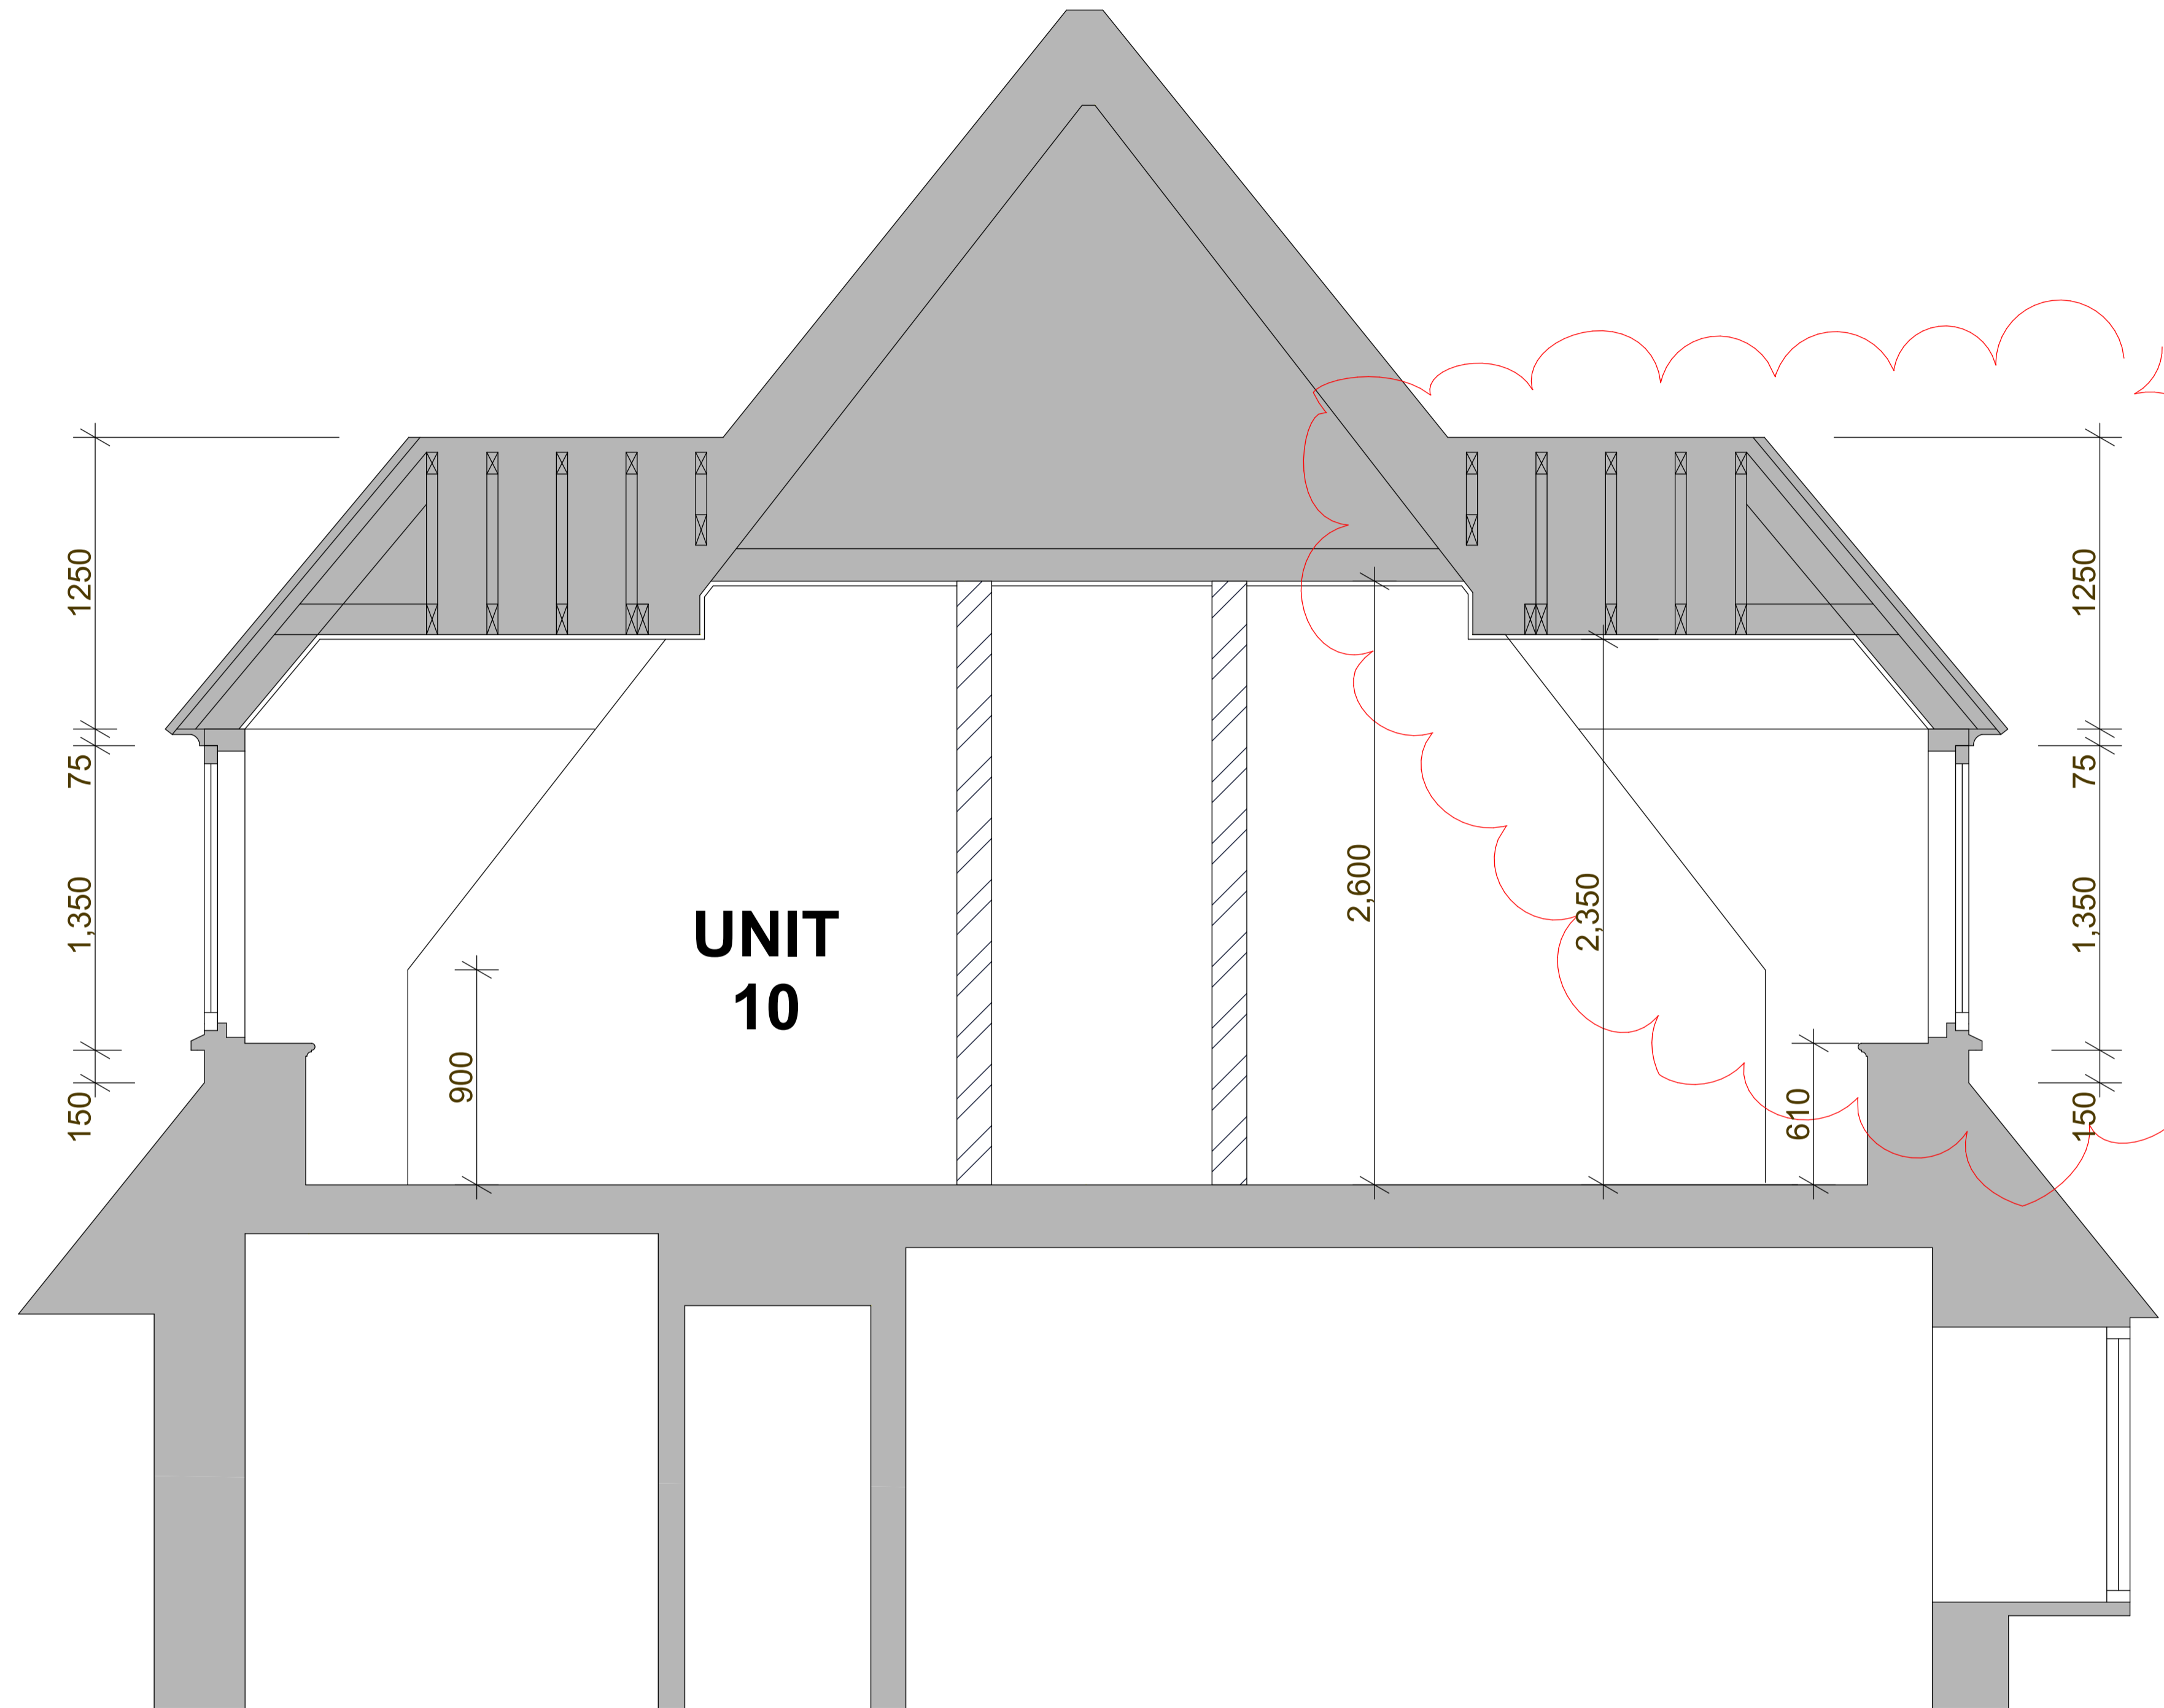

SECTION B - B THROUGH APARTMENT 10

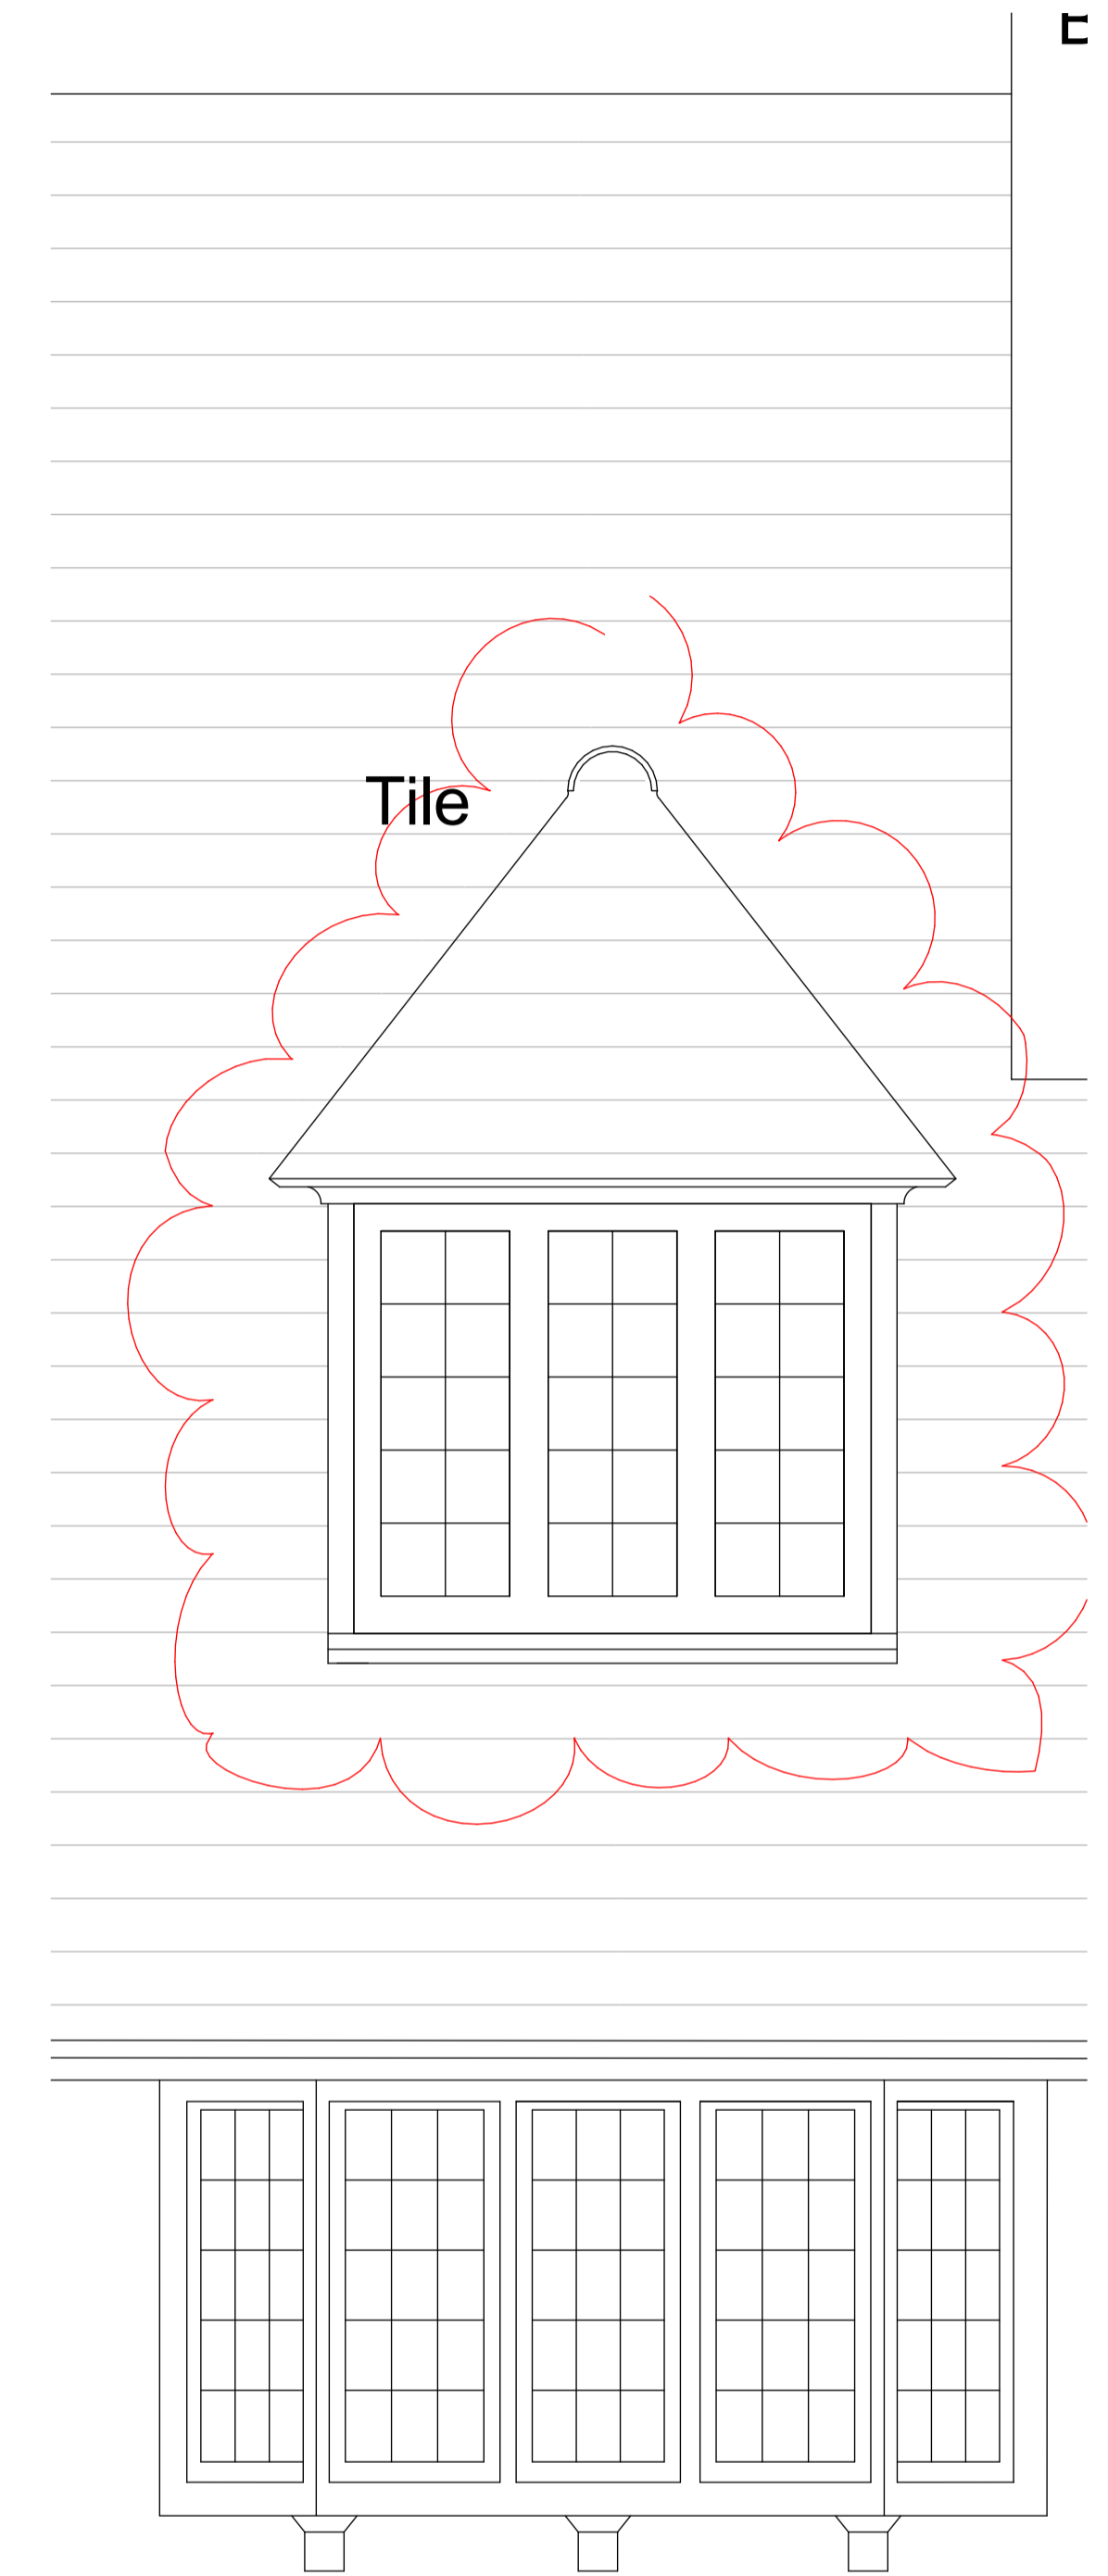


SOUTH ELEVATION



SHAUN KNIGHT
ARCHITECTURE

40 FALCON ROAD, HAMPTON
TW12 2RA
07824 815 258M
0208 287 0596T
E:skarchitecture@hotmail.co.uk
W:shaunknightarchitecture.com

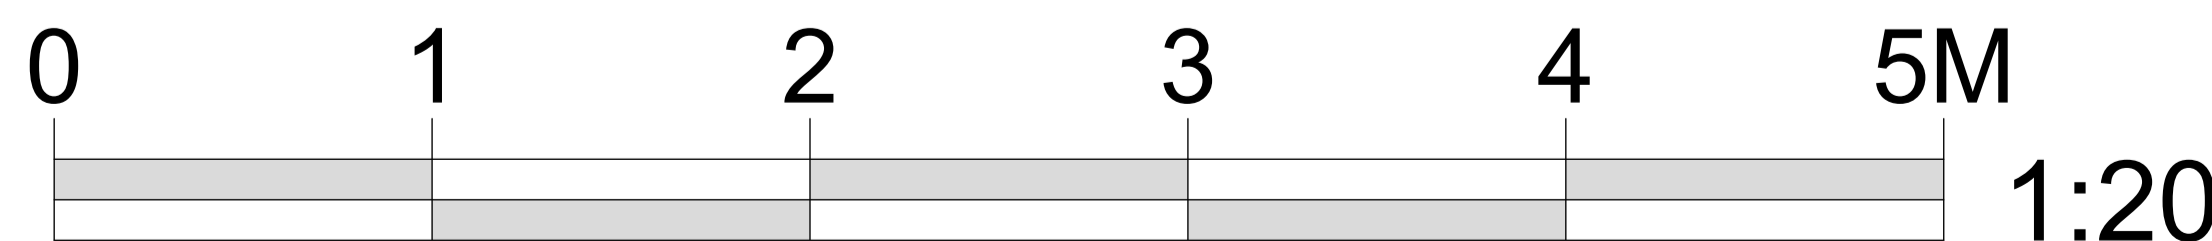

PLANNING

REV A 31/03/2016
- DORMER OMITTED
REV B
- DORMER REINSTATED
REV C
- TITLE AMENDED TO DETAIL 4

The copyright of this drawing is the property of
SHAUN KNIGHT ARCHITECTURE LIMITED
and may not be reproduced in any form without prior
written consent.

PROJECT: 36 LANCASTER
GROVE

TITLE : DETAIL 4 - APT 10
DORMERS

Date: DECEMBER 2015

Scale: 1:20 AT A1 Drawn: SDK

DRAWING NUMBER: 063C