




WEST ELEVATION

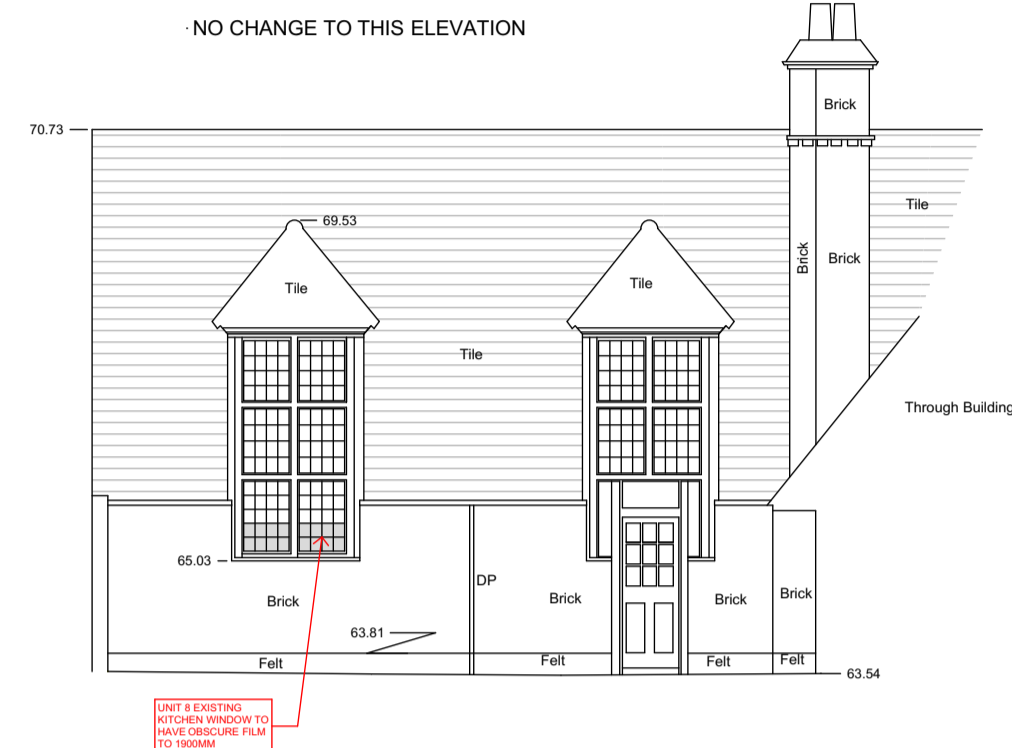

NORTH ELEVATION

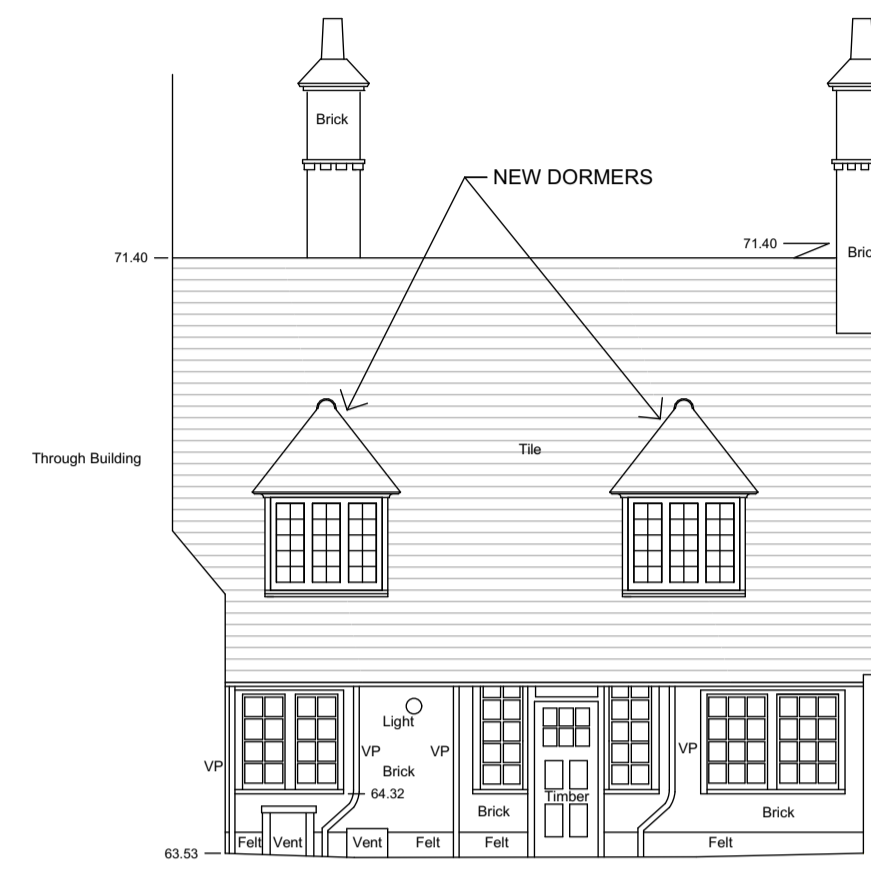

SOUTH ELEVATION

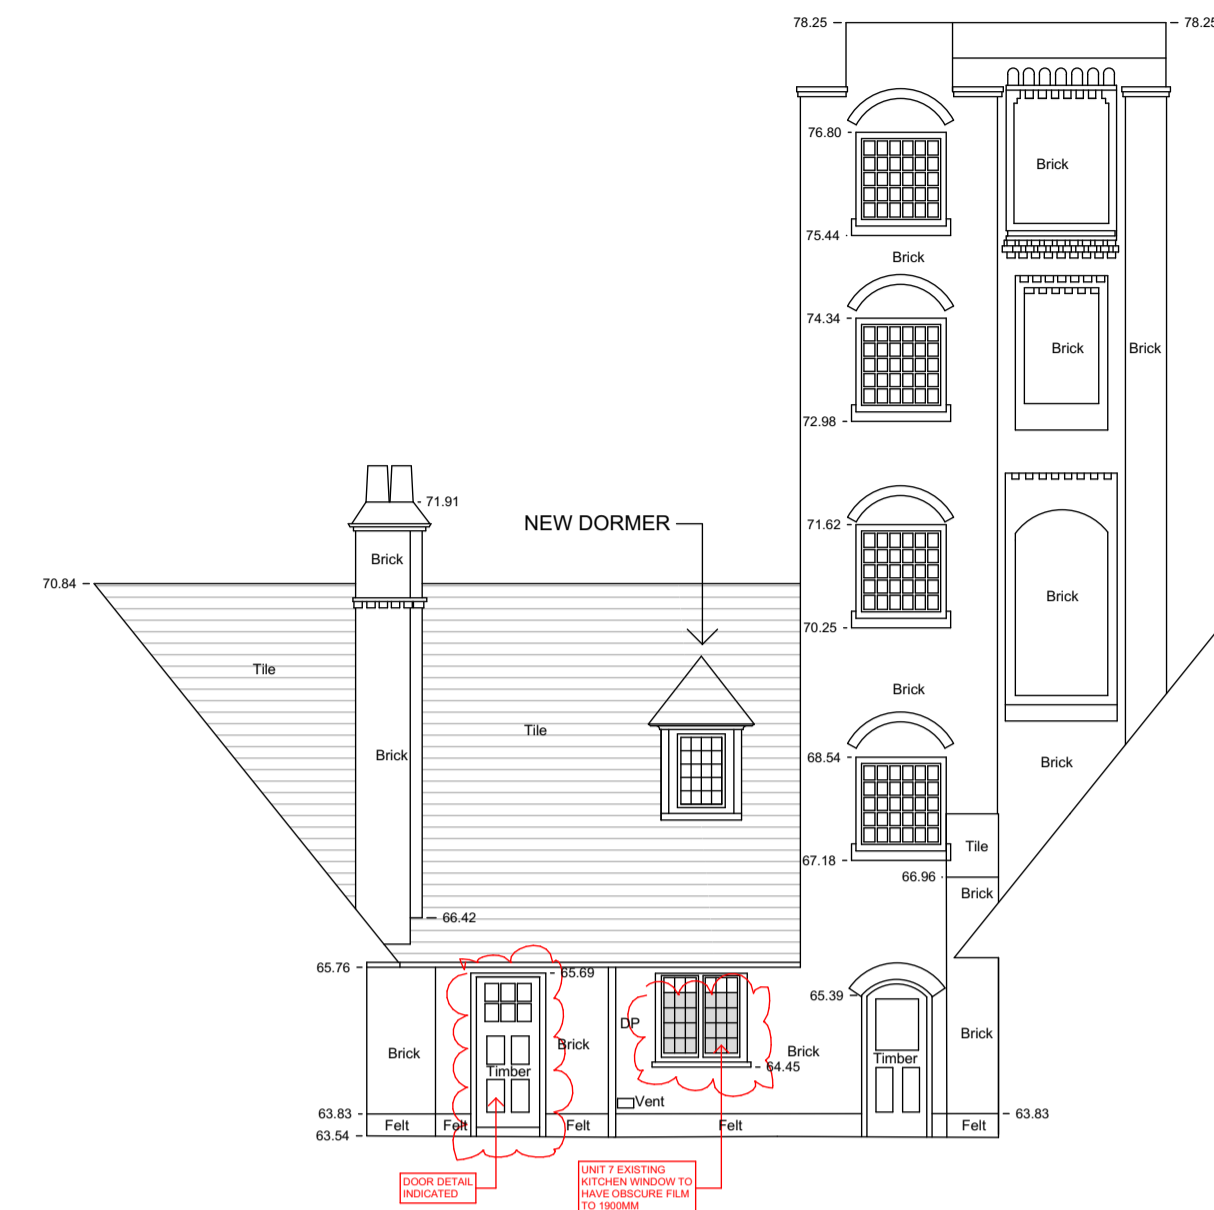

EAST ELEVATION

PROPOSED COURTYARD ELEVATIONS

REV A 11/08/2016
- OBSCURE GLAZING INDICATED, DOOR
DETAIL ADDED.

PLANNING



SHAUN KNIGHT
ARCHITECTURE

40 FALCON ROAD, HAMPTON
TW12 2RA
07824 815 258M
0208 979 4949T
E:skarchitecture@hotmail.co.uk
W:shaunknightharchitecture.com


PROJECT: 36 LANCASTER
GROVE

TITLE : EXISTING AND
PROPOSED COURT-
YARD ELEVATIONS

Date: DECEMBER 2015

Scale: 1:100 AT A1 Drawn: SDK


DRAWING NUMBER: 055A

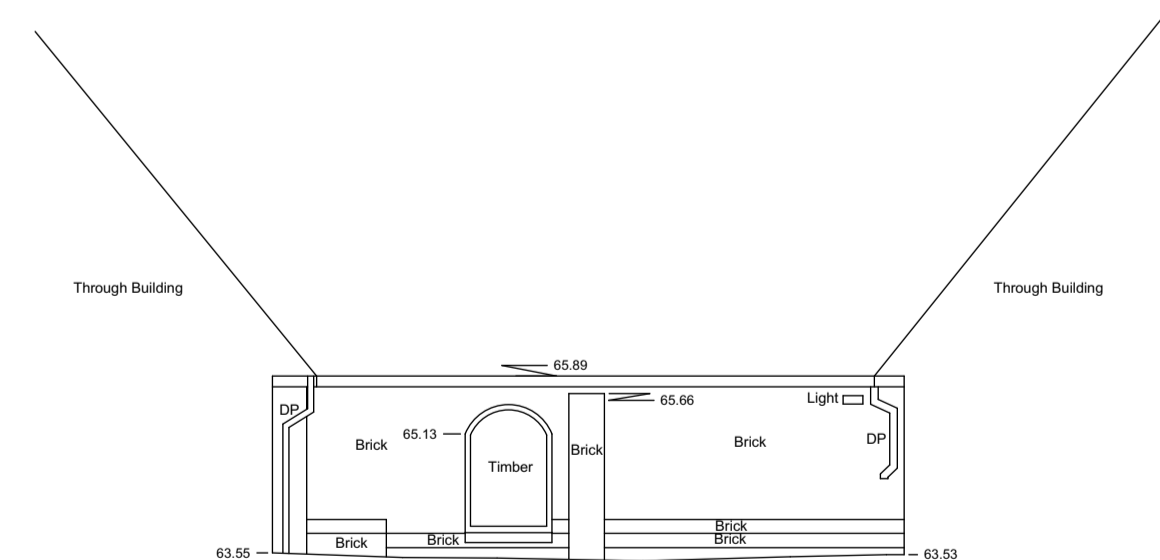


WEST ELEVATION



NORTH ELEVATION

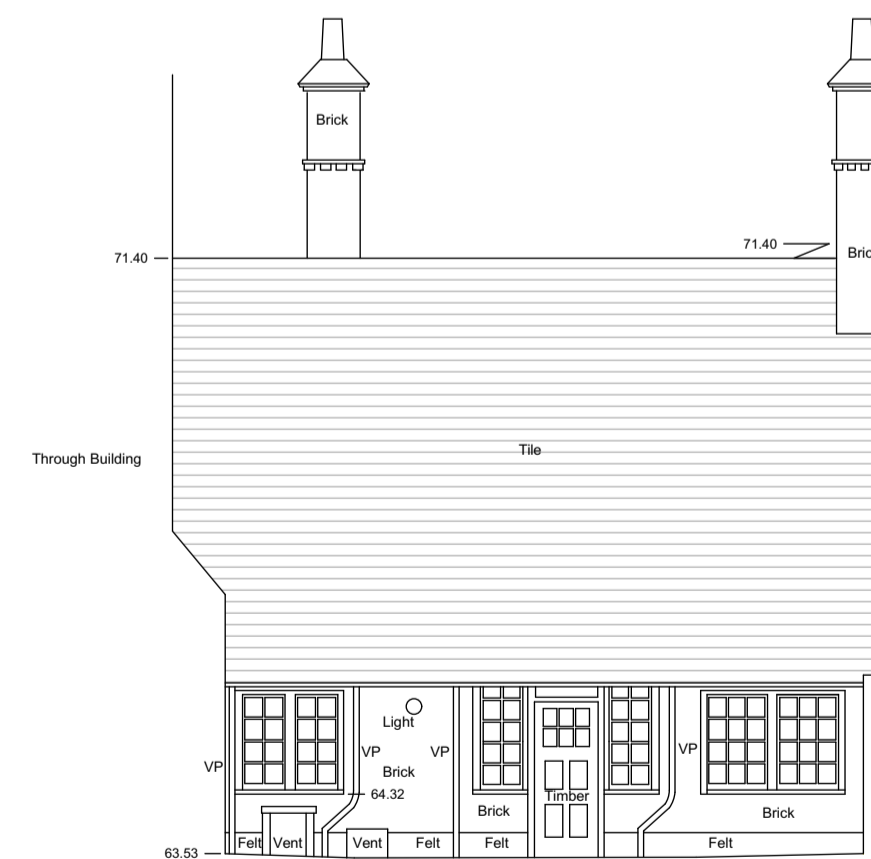

SOUTH ELEVATION

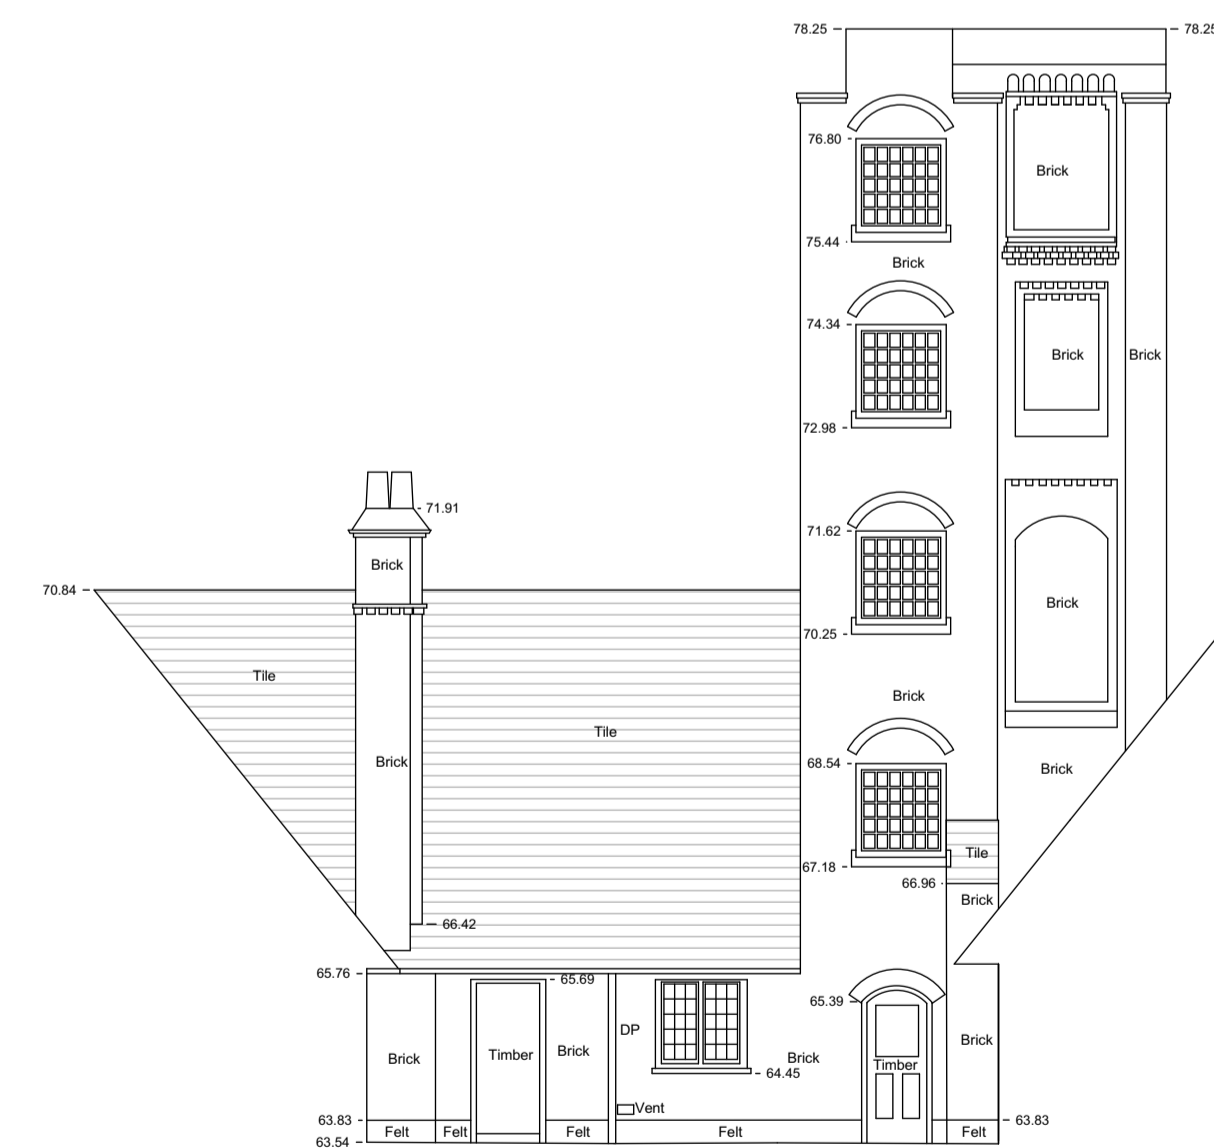

EAST ELEVATION

EXISTING COURTYARD ELEVATIONS

