


ENLARGED EXCERPT SHOWING DEMOLITION AT CHIMNEY (1:50)

## PROPOSED SECOND FLOOR PLAN

**KEY**  
EXISTING RETAINED WALLS  
PROPOSED WALLS

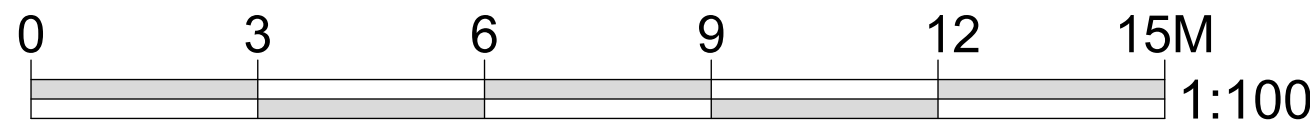

- REV A 31/03/2016  
- PREVIOUS UNIT 12 NOW OMITTED FROM APPLICATION  
- 1 DORMER OMITTED FROM EACH OF  
UNITS 9 AND 10  
- LIFT AMENDED  
REV B 15/06/2016  
- LIFT AMENDED TO COMPLY WITH M4(1).  
- DORMERS AMENDED  
REV C 24/06/2016  
- LAYOUTS OF UNITS 9, 10 AND 11 AMENDED.  
REV D 16/08/2016  
- SCOPE OF DEMOLITION AT CHIMNEY SHOWN

## PLANNING



SHAUN KNIGHT  
ARCHITECTURE

40 FALCON ROAD, HAMPTON  
TW12 2RA  
07824 815 258M  
0208 979 4949T

E:skarchitecture@hotmail.co.uk  
W:shaunknightarchitecture.com

PROJECT: 36 LANCASTER  
GROVE

TITLE : PROPOSED SECOND  
FLOOR PLAN

Date: DECEMBER 2015

Scale: 1:100 AT A1 Drawn: SDK

DRAWING NUMBER: 006D