


General Note:
 Unless indicated in status, this drawing is for information only. Any discrepancies found between this drawing and other documents should be referred immediately to the consultants. The Contractor to advise on all details and ensure stability and strength of construction. The Contractor to provide setting out drawings for approval prior to construction. The Contractor to check all dimensions on site and relate to these drawings. The Contractor to report any discrepancies to Designers prior to construction. All services to Local Authorities, BCO and Environmental Health regulations and to Service Engineer's details. All structure to Structural Engineer's details and Local Authority and BCO regulations. All construction and materials to comply with current Building and Fire Regulations. Drawings should be removed from currency immediately a revised version is issued.

No dimensions to be scaled from this drawing - use figured dimensions only. All dimensions to be checked on site, any discrepancies found between this drawing and other documents should be referred immediately to the consultants. All dimensions in mm.

* This drawing is Copyright © McLaren Excell Ltd.

 


28 BELSIZE GROVE

26 BELSIZE GROVE

A

A

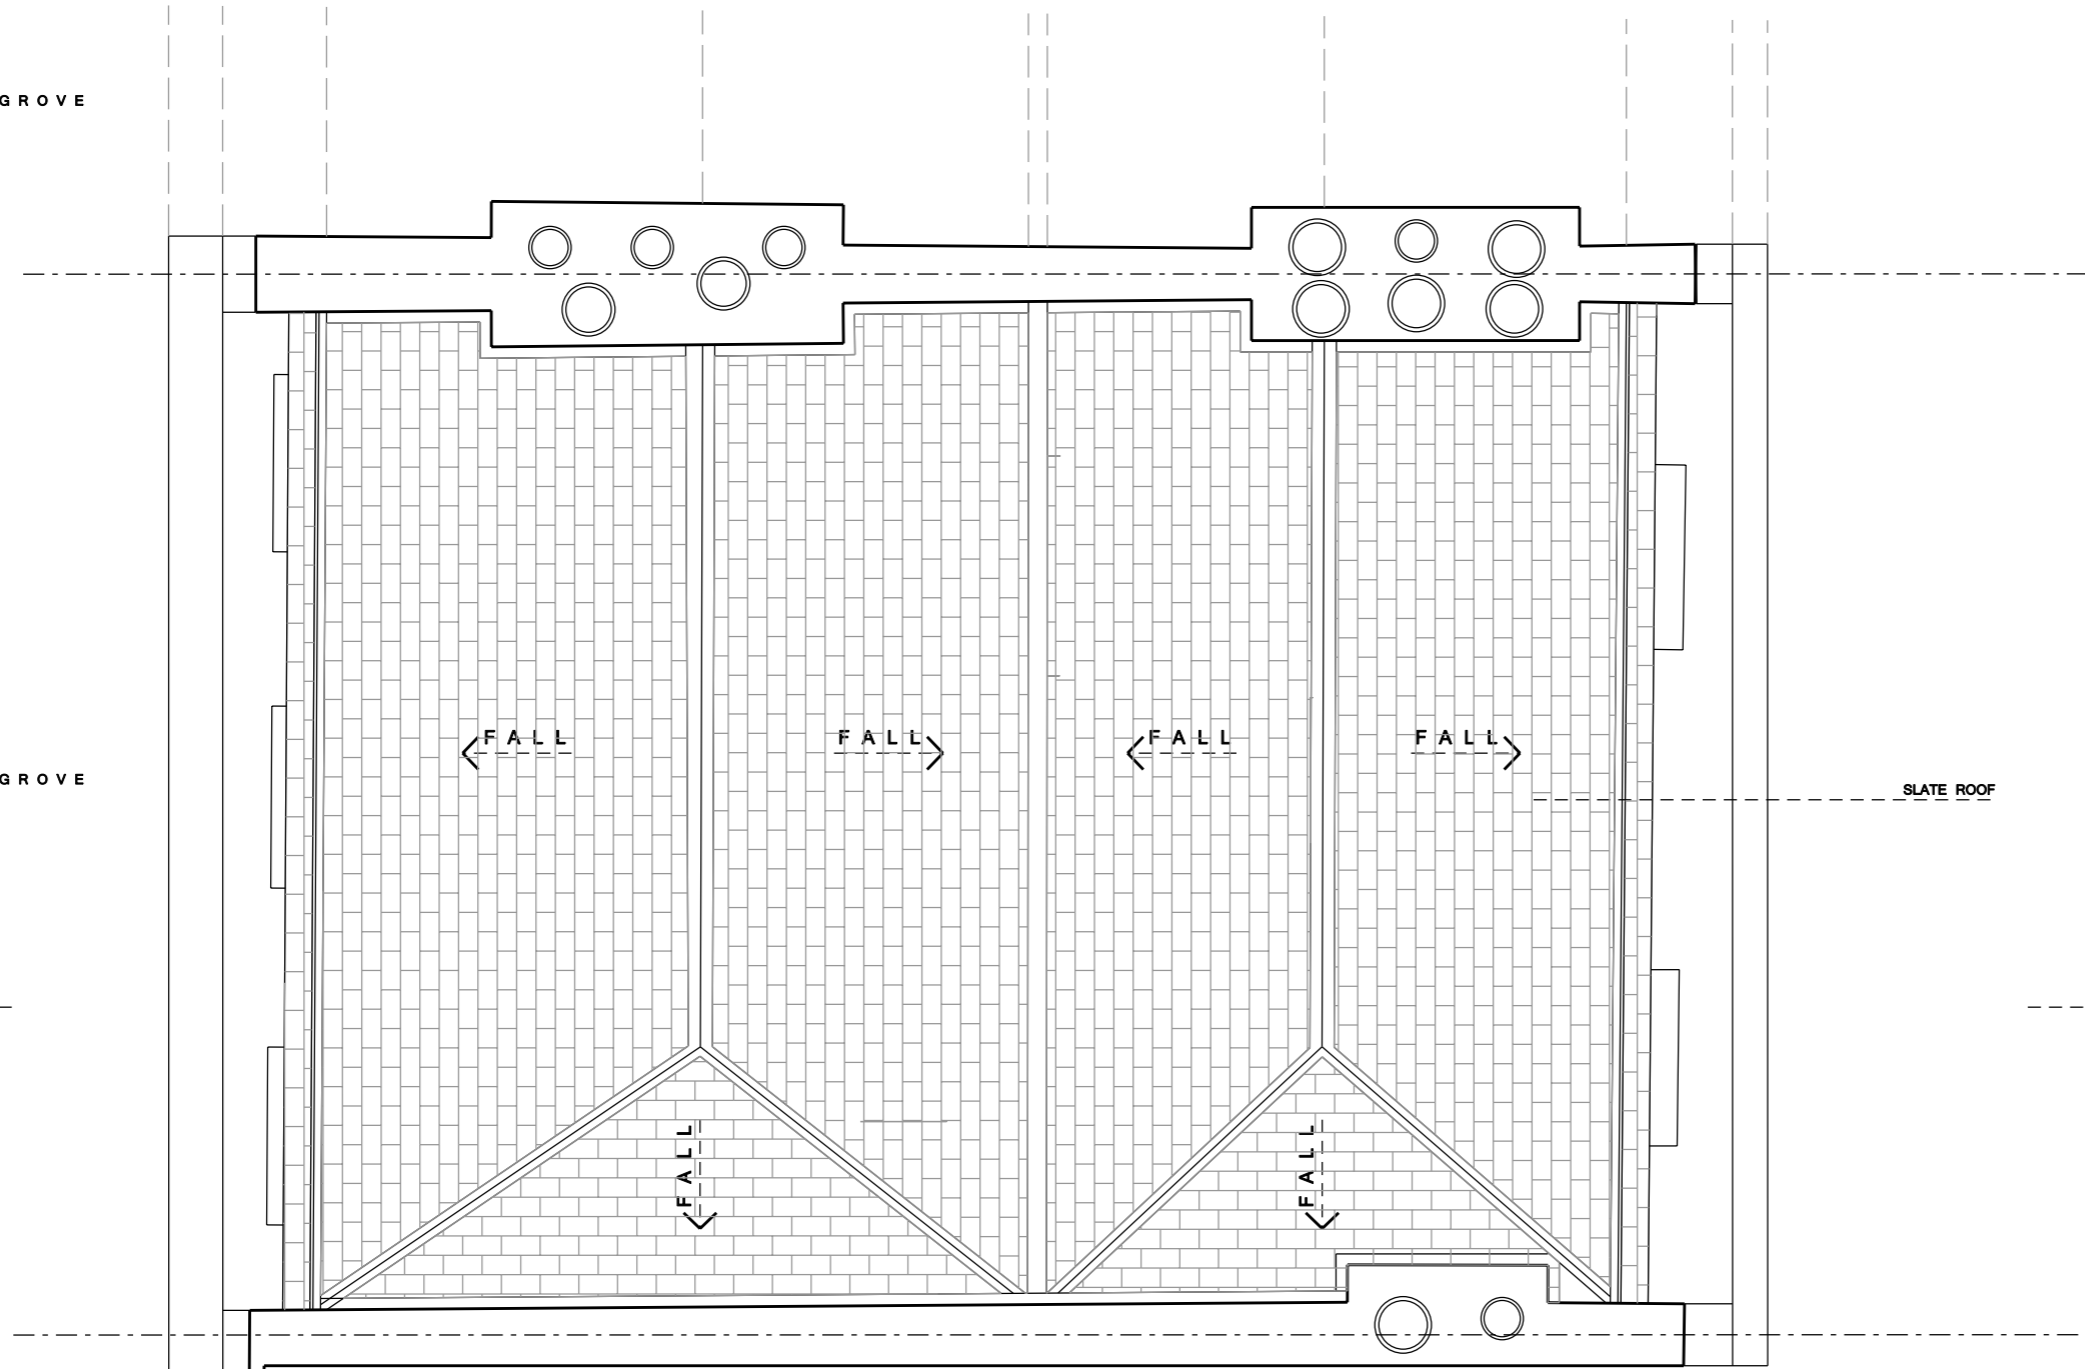

SLATE ROOF

FALL

FALL

FALL

FALL

FALL

FALL

26 A BELSIZE GROVE

Status

PLANNING & LBC

Issue	Revision	Comments	Date
PL1			17 08 16

Project

26 BELSIZE GROVE, NW3 4DU


Scale	Drawn By	Date
1:50 @ A3	JAS	17 08 16

Drawing Title

EXISTING
 ROOF PLAN

Drawing No.

078_101 PL1

 

General Note:
 Unless indicated in status, this drawing is for information only. Any discrepancies found between this drawing and other documents should be referred immediately to the consultants. The Contractor to advise on all details and ensure stability and strength of construction. The Contractor to provide setting out drawings for approval prior to construction. The Contractor to check all dimensions on site and relate to these drawings. The Contractor to report any discrepancies to Designers prior to construction. All services to Local Authorities, BCO and Environmental Health regulations and to Service Engineer's details. All structure to Structural Engineer's details and Local Authority and BCO regulations. All construction and materials to comply with current Building and Fire Regulations. Drawings should be removed from currency immediately a revised version is issued.

No dimensions to be scaled from this drawing - use figured dimensions only. All dimensions to be checked on site, any discrepancies found between this drawing and other documents should be referred immediately to the consultants. All dimensions in mm.

* This drawing is Copyright © McLaren Excell Ltd.




28 BELSIZE GROVE

26 BELSIZE GROVE

A

A

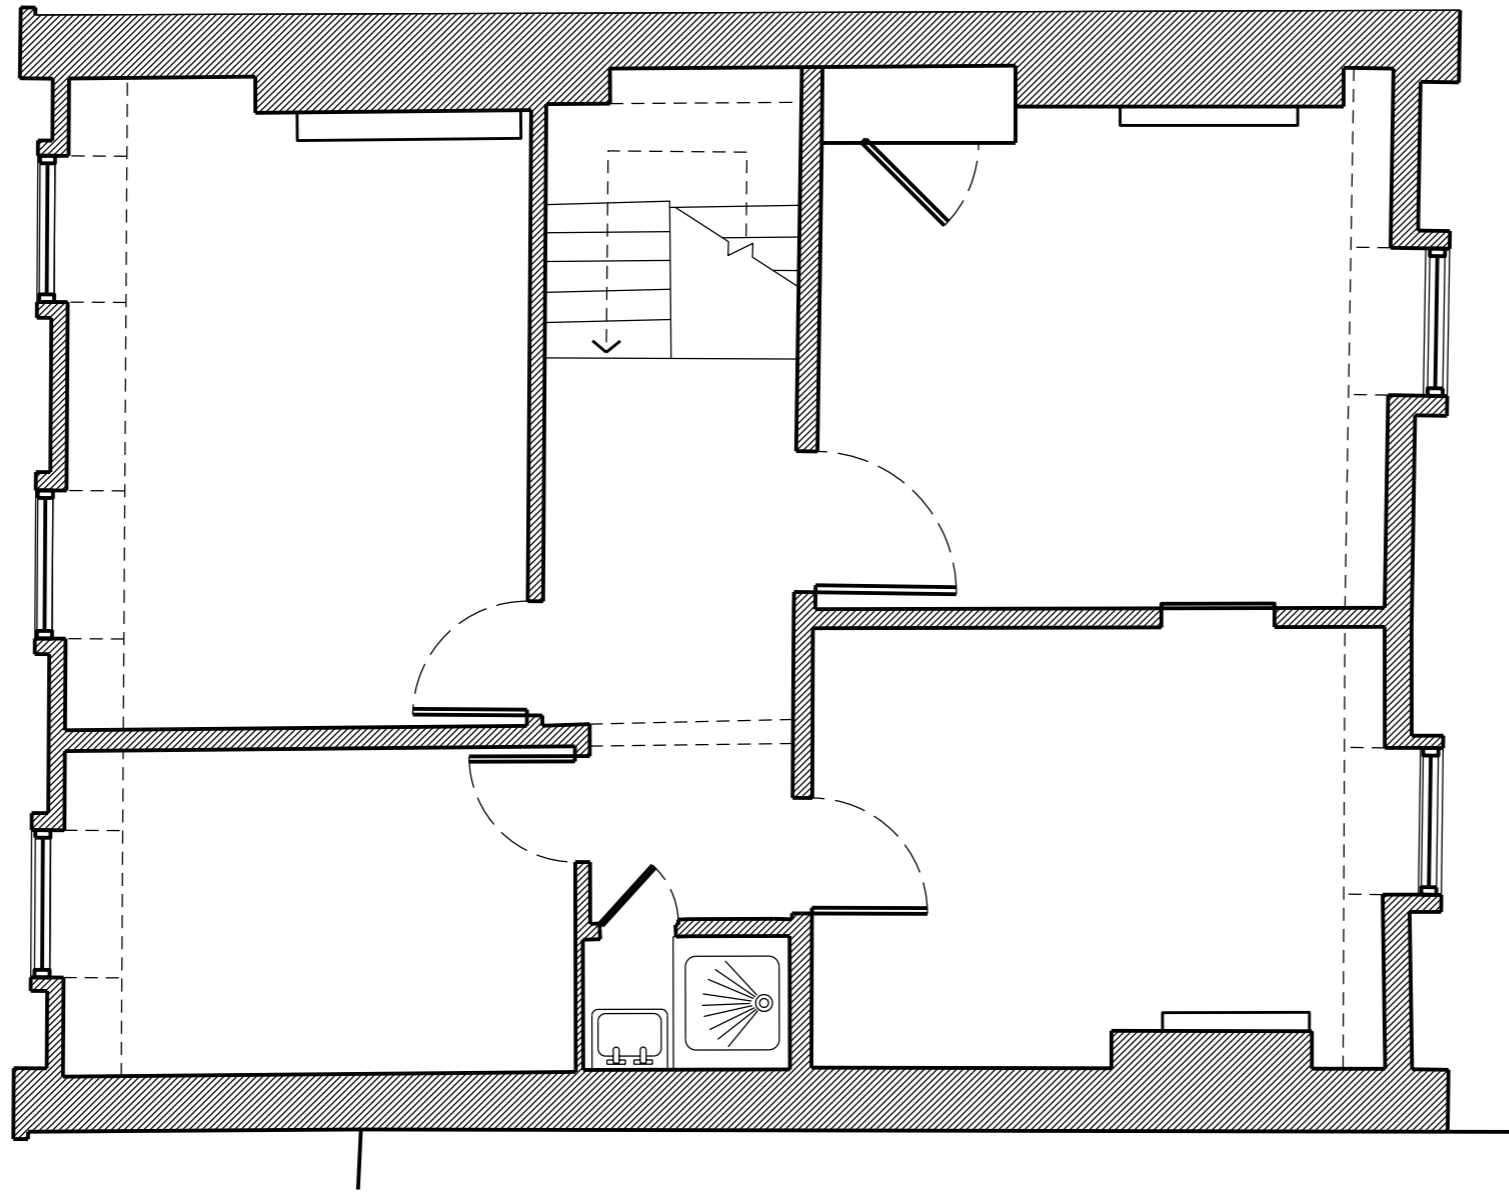

26A BELSIZE GROVE

Status
PLANNING & LBC


Issue	Revision	Comments	Date
PL1			17 08 16

Project
 26 BELSIZE GROVE, NW3 4DU

Scale	Drawn By	Date
1:50 @ A3	JAS	17 08 16

Drawing Title
 EXISTING
 LOFT PLAN

Drawing No.
078_102 PL1

 

General Note:
 Unless indicated in status, this drawing is for information only. Any discrepancies found between this drawing and other documents should be referred immediately to the consultants. The Contractor to advise on all details and ensure stability and strength of construction. The Contractor to provide setting out drawings for approval prior to construction. The Contractor to check all dimensions on site and relate to these drawings. The Contractor to report any discrepancies to Designers prior to construction. All services to Local Authorities, BCO and Environmental Health regulations and to British Engineer's details. All structure to Structural Engineer's details and Local Authority and BCO regulations. All construction and materials to comply with current Building and Fire Regulations. Drawings should be removed from currency immediately a revised version is issued.

No dimensions to be scaled from this drawing - use figured dimensions only. All dimensions to be checked on site, any discrepancies found between this drawing and other documents should be referred immediately to the consultants. All dimensions in mm.

* This drawing is Copyright © McLaren Excell Ltd.



Status
PLANNING & LBC

Issue	Revision	Comments	Date
PL-1			17 08 16

Project
 26 BELSIZE GROVE, NW3 4TR

Scale	Drawn By	Date
1:50 @ A3	JAS	02 08 16

Drawing Title
 EXISTING
 SECTION AA

Drawing No.
078_103 PL-1

