



NORTH ELEVATION

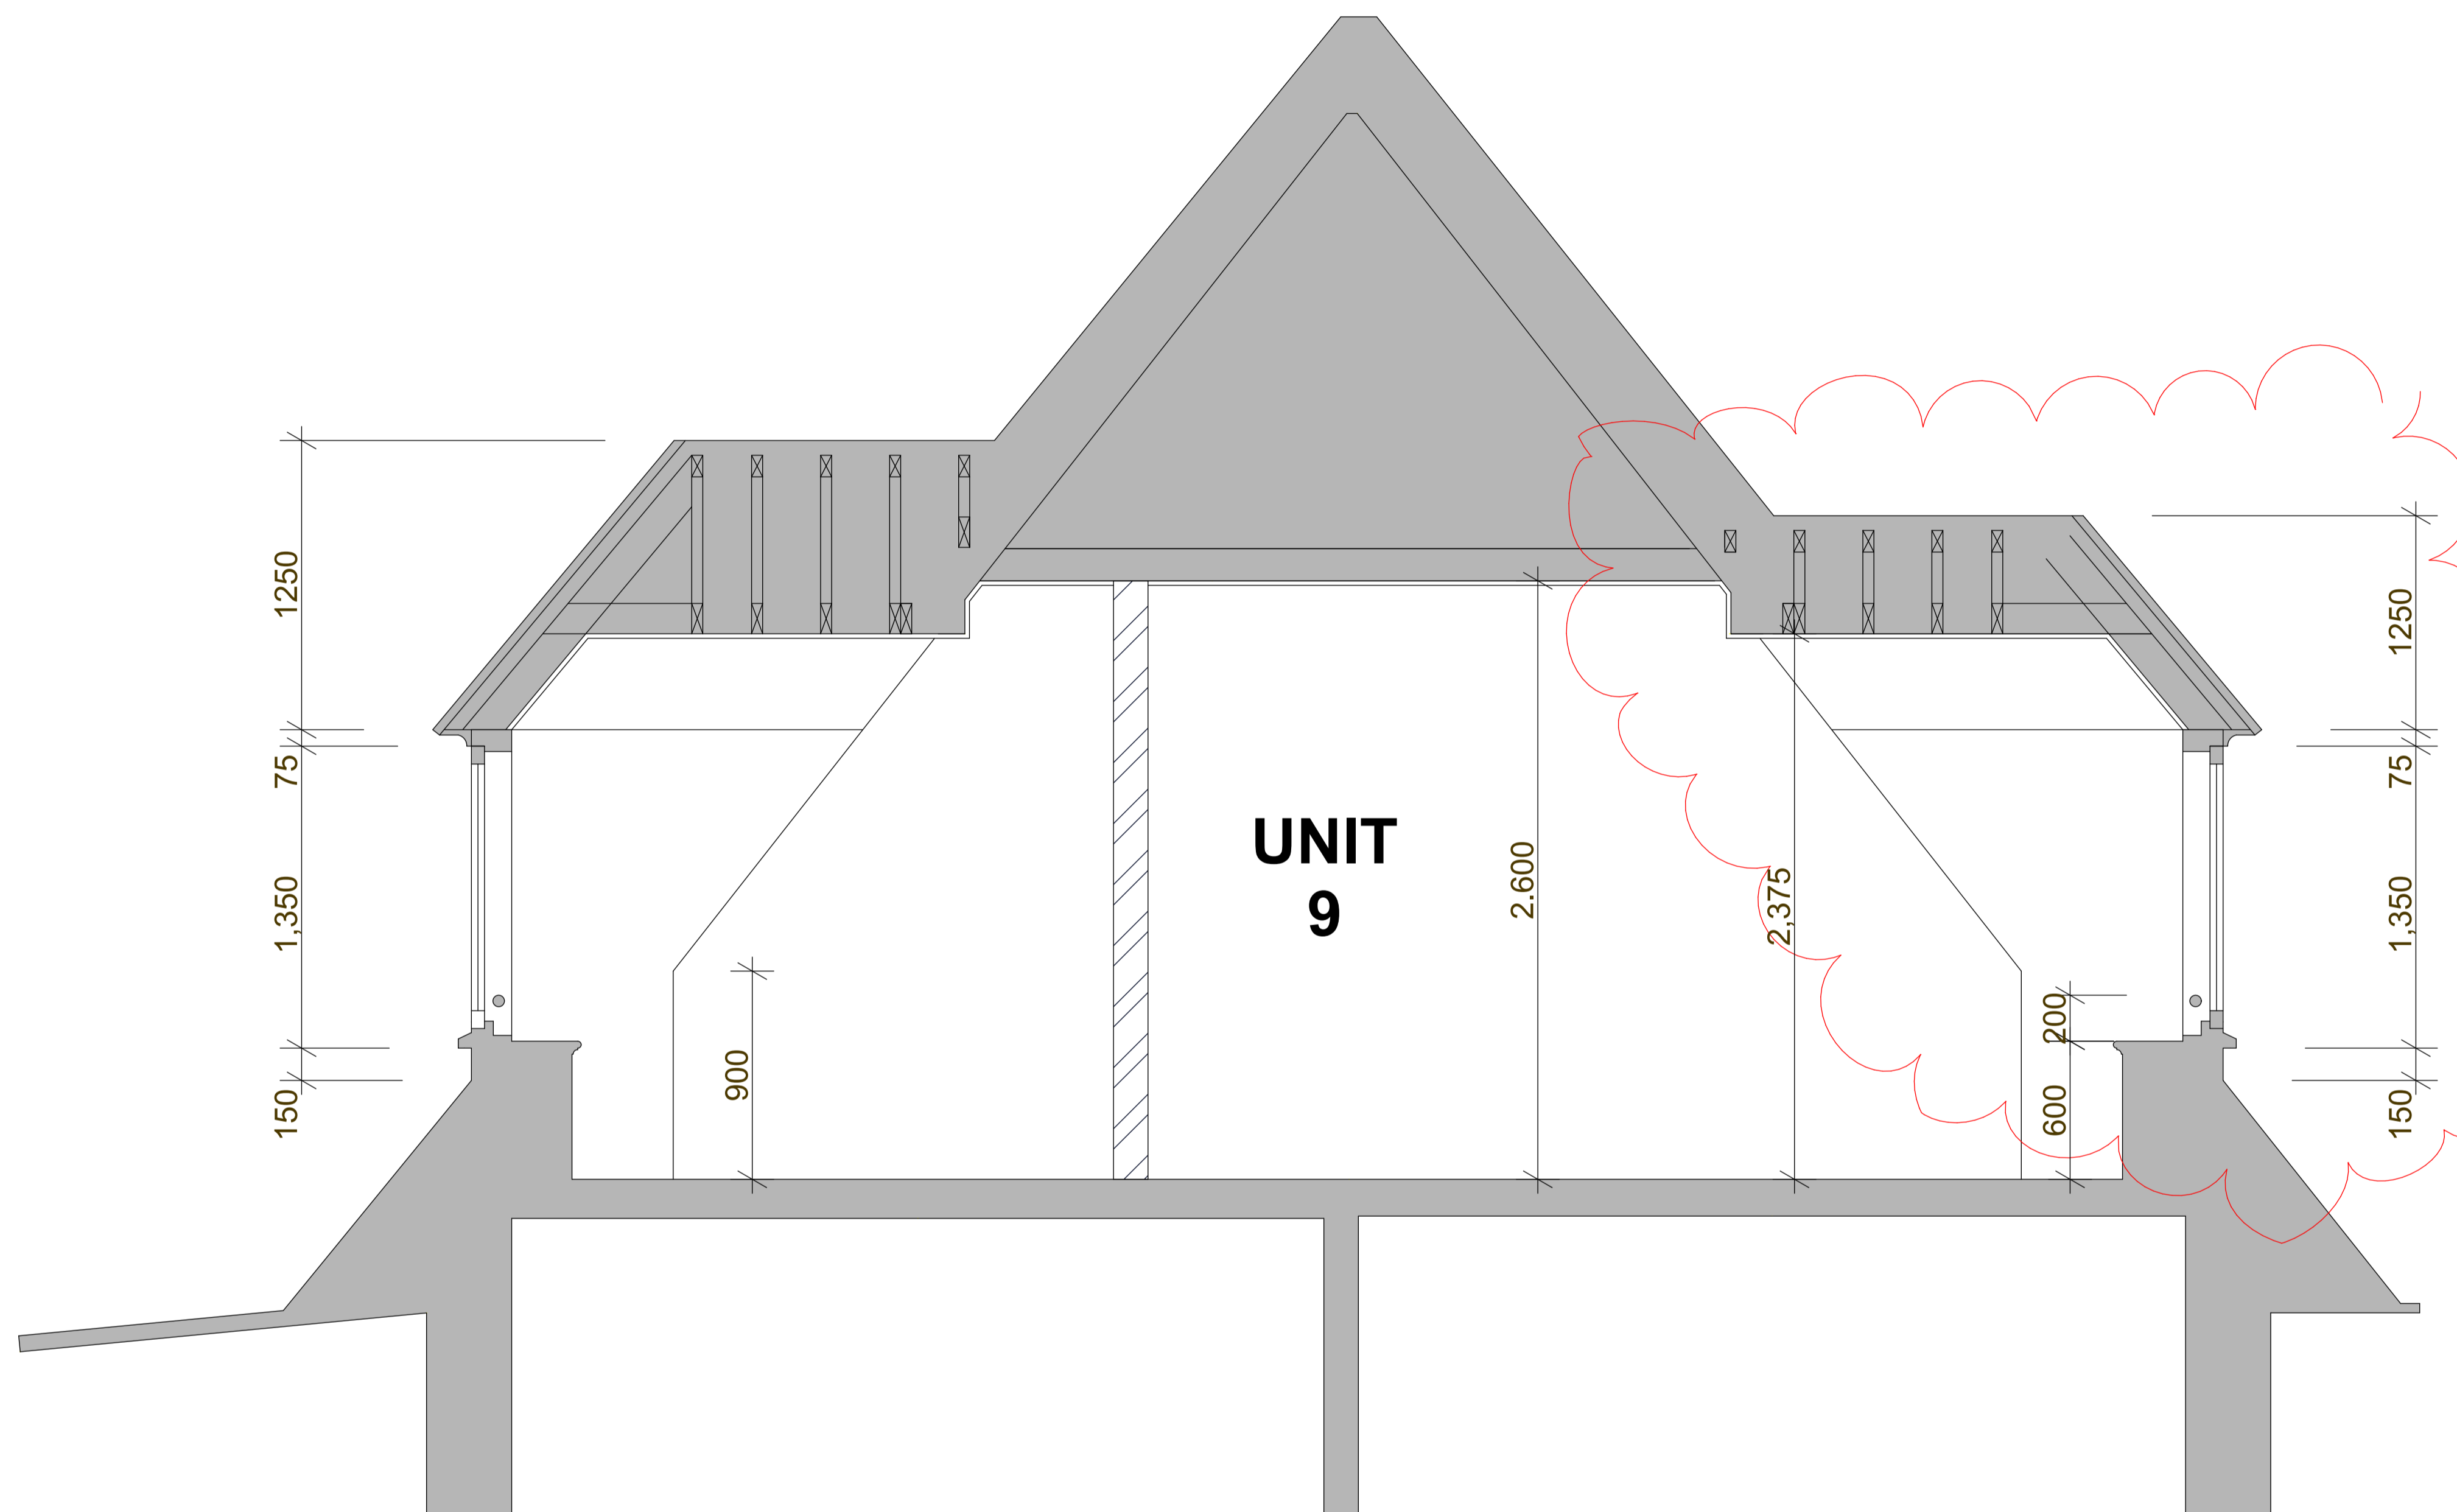

SECTION A - A THROUGH APARTMENT 9

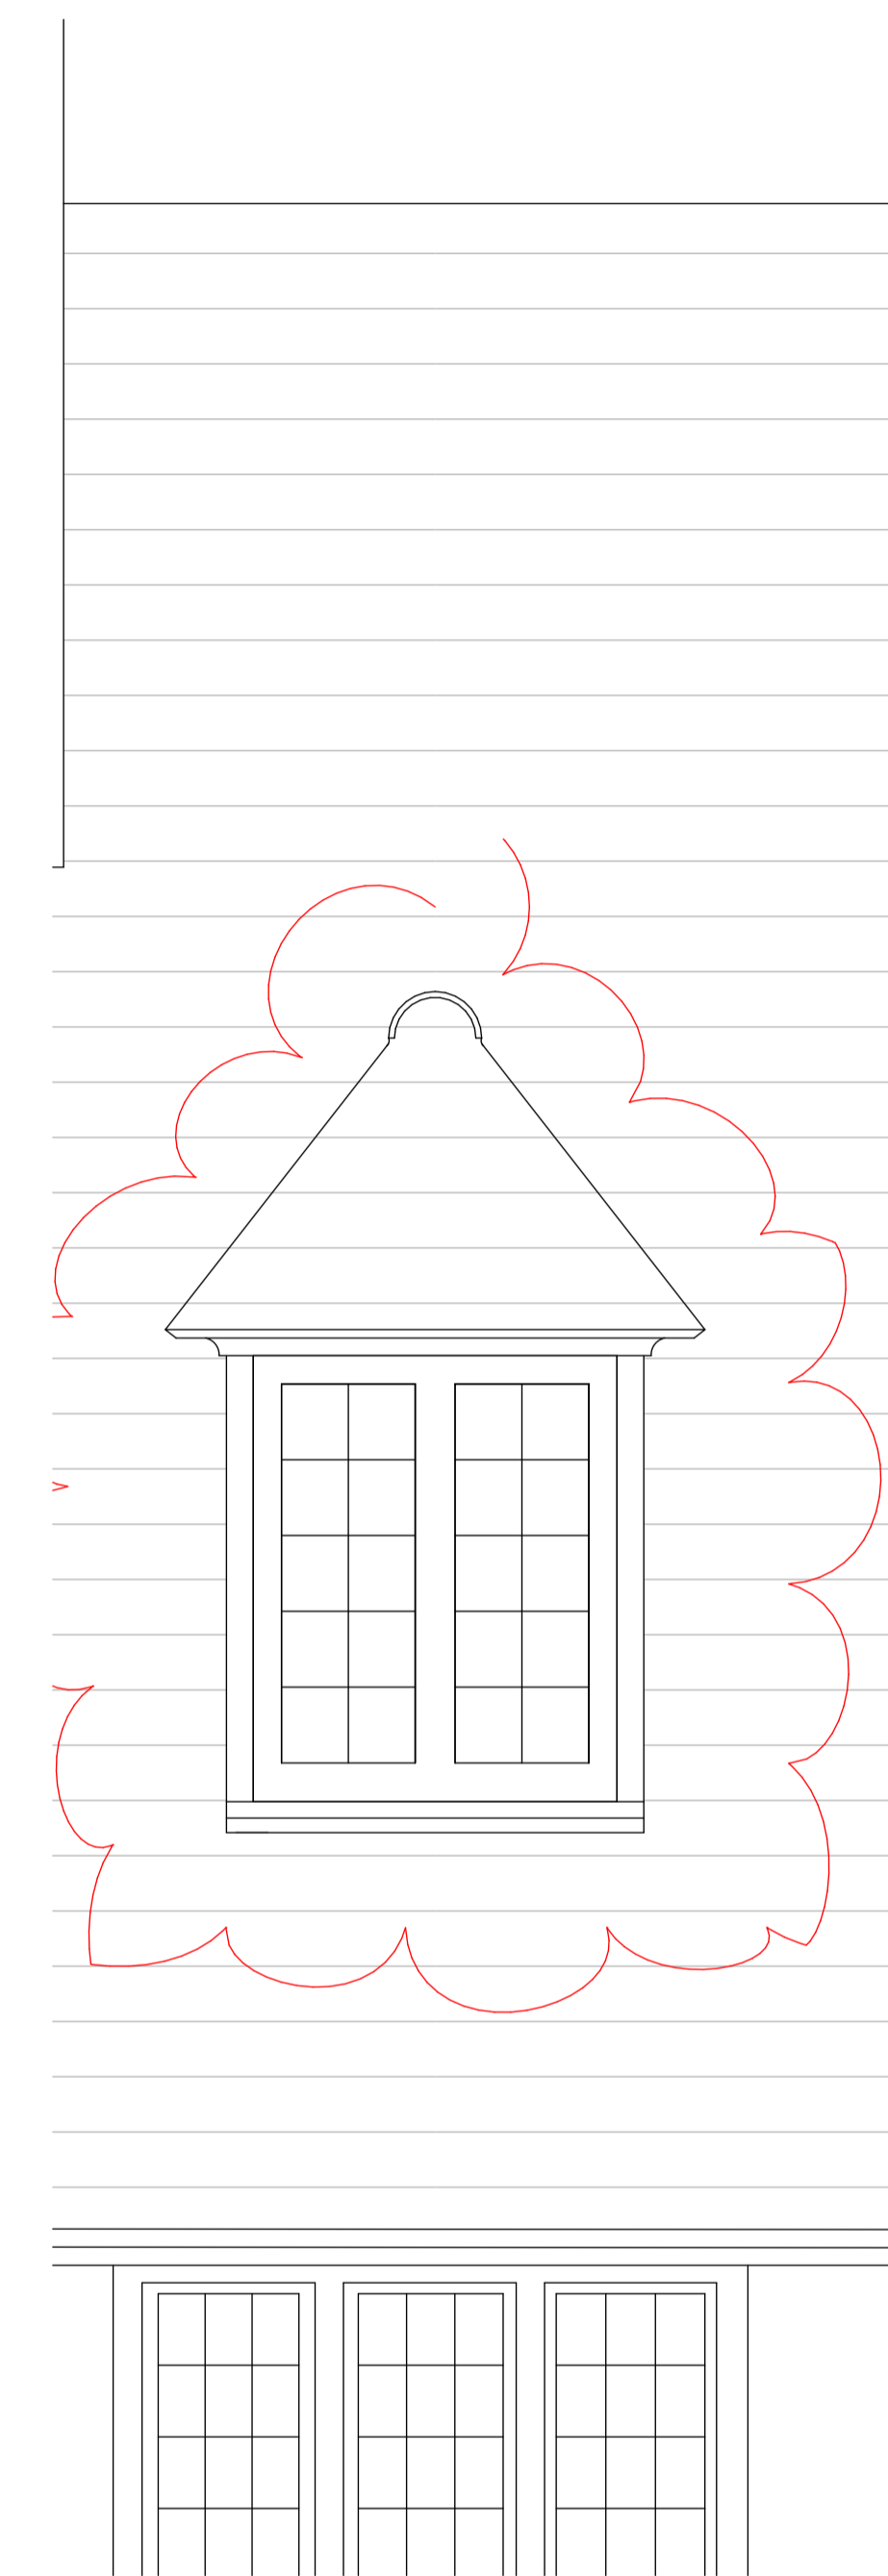


SOUTH ELEVATION

REV A 15/06/2016
- DORMER REDCED IN WIDTH



SHAUN KNIGHT
ARCHITECTURE

40 FALCON ROAD, HAMPTON
TW12 2RA
07824 815 258M
0208 287 0596T
E:skarchitecture@hotmail.co.uk
W:shaunknightarchitecture.com

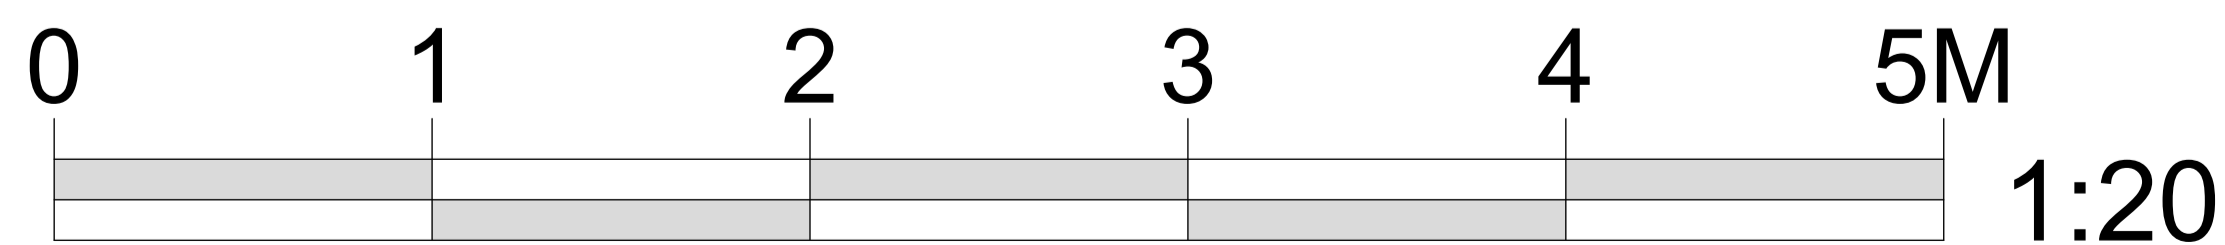

PLANNING

PROJECT: 36 LANCASTER
GROVE

TITLE : DETAIL 2 - APARTMENT 9
DORMERS

Date: DECEMBER 2015

Scale: 1:20 AT A1 Drawn: SDK

DRAWING NUMBER: 061A

The copyright of this drawing is the property of
SHAUN KNIGHT ARCHITECTURE LIMITED
and may not be reproduced in any form without prior
written consent.