


Notes

- All dimensions are in millimetres unless noted otherwise
- Not for construction unless otherwise shown
- When appropriate, this drawing to be read in conjunction with project specific Design Team Agreements, produced in accordance with requirements of Building Regulations, and any other relevant documents.
- The design shown on this drawing is the property of SDA and is not to be used or the drawing copied, communicated or disclosed, in whole or in part, except in accordance with a contract, licence or agreement in writing with SDA.

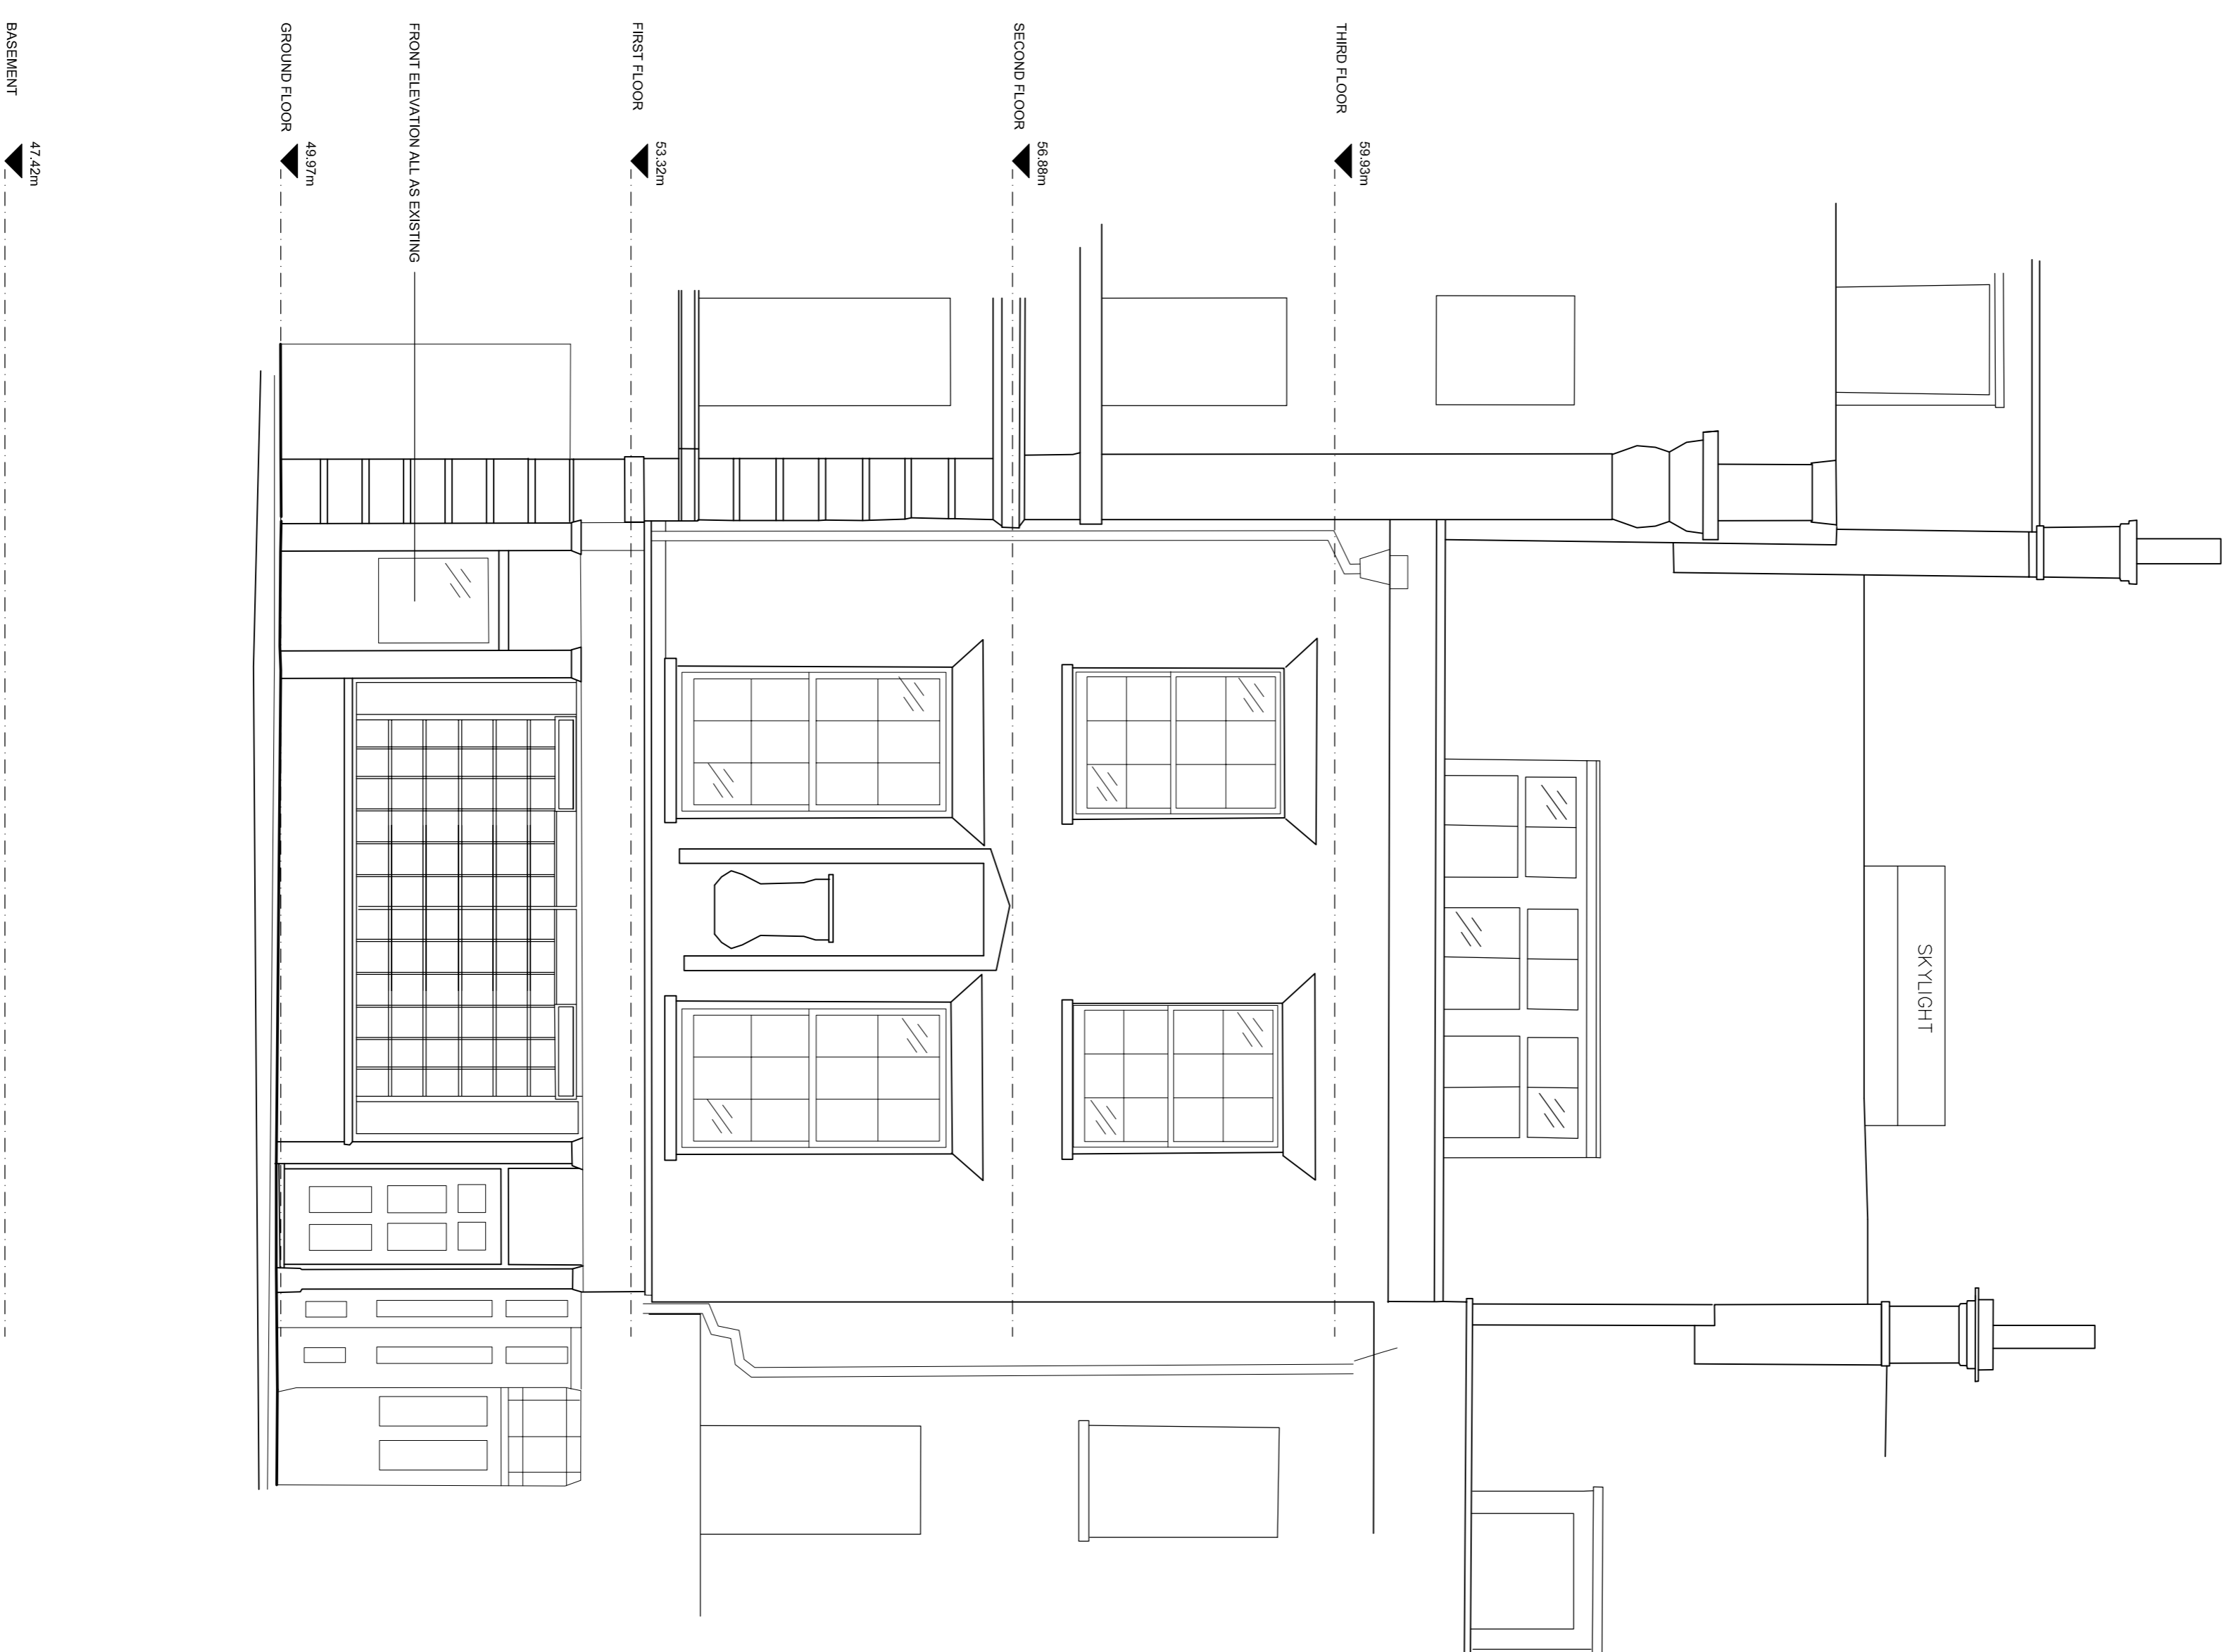

FRONT ELEVATION



REAR ELEVATION

- EXISTING A.C. CONDENSERS ON REAR BOUNDARY WALL
- NEW 1100MM HIGH FRAMELESS STRUCTURAL GLASS BALUSTRADE STRUCTURE
- NEW GLAZED DOOR
- NEW STEEL DECK ON SUPPORT STRINGERS
- NEW TIMBER FRAMED CONSTRUCTION WITH WHITE PLY FINISH DECK TO HAVE MATCHING FINISH TO ADJACENT
- EXISTING A.C. CONDENSERS ON REAR FACADE SHOWN DASHED/MOVED TO BOUNDARY WALL AS SHOWN
- SLIDING SASH WINDOWS TO BE REPOSITIONED TO MATCH EXISTING
- NEW DOUBLE GLAZED STRUCTURAL GLASS ROOFLIGHT
- NEW LIGHTWEIGHT TIMBER FRAMED UNIT WITH WHITE PLY FINISH EXTERNALLY AND PLYSTEROBOARD FINISH INTERNALLY
- NEW FRAMELESS DOUBLE GLAZED STRUCTURAL GLASS FACADE

REV.	DATE	DESCRIPTION	DN	CHKD.
0	17.08.16	PROPOSED EXTERNAL STAIRS OMITTED	RF	MF
C	29.06.16	PROPOSED EXISTING WALLS/STAIRS RETAINED	RF	MF
B	02.03.16	PROPOSED STAIR RELOCATED TO WITHIN EXISTING WALLS	BC	BC
A	17/11/15	A.C. CONDENSERS RELOCATION SHOWN	MH	BC

SDA ARCHITECTS & DESIGNERS

VICTORIA FOUNDRY MARSHALL STREET LEEDS LS11 9EH
 T: +44 (0)113 288 1000 F: +44 (0)113 288 1001
 E: info@sdapartnership.com www.sdapartnership.com
 LEEDS LONDON CALIFORNIA

PROJECT
ARTEMIDE SHOWROOM
 106 GREAT RUSSELL STREET
 LONDON
 WC1B 3NB

PROPOSED ELEVATIONS

STAGE	DWG No.	REV.
PLANNING	AAV0073	D

JOB No.	DATE	SCALE	DRAWN	CHECKED
AAV0073	OCT, 2015	1:50 @ A1	MC	BC

B9 REGISTERED UKAS QUALITY MANAGEMENT
 FS 98715