




Demolition Lower Ground Floor Plan

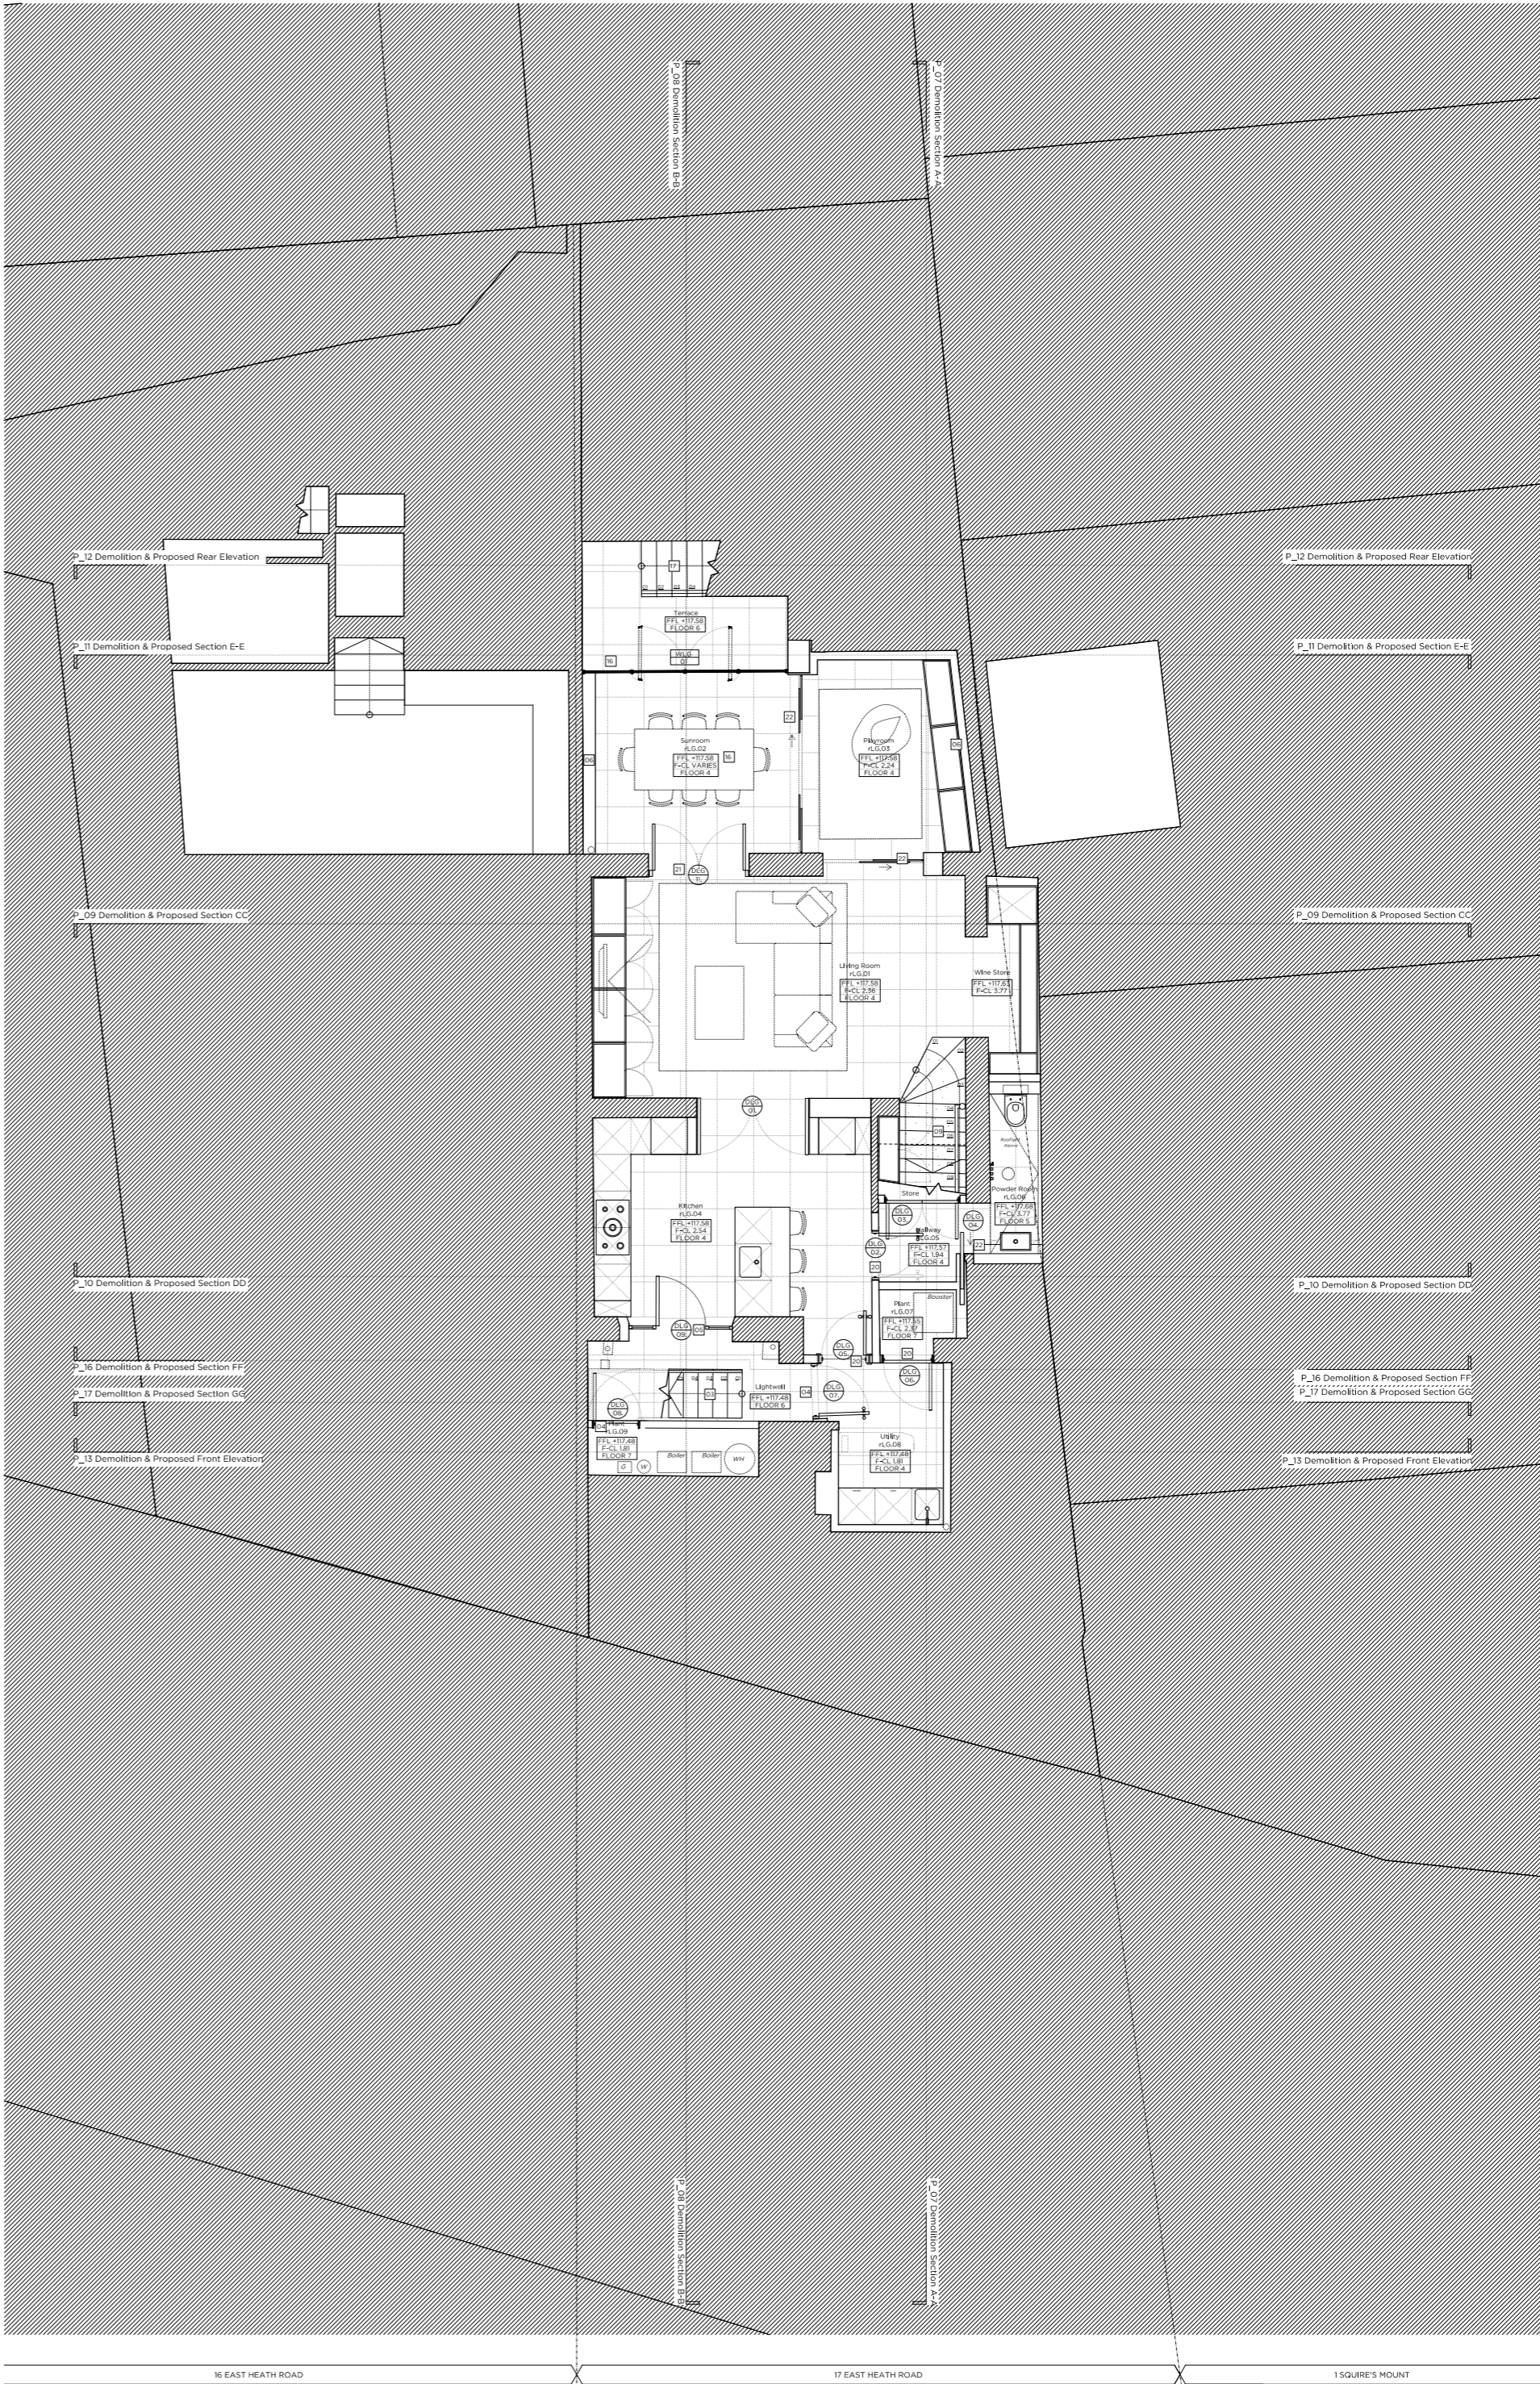

Proposed Lower Ground Floor Plan

Key Site Plan (1:500)

Legend

Proposed Notes

Notes

Demolition & Proposed Lower Ground Floor Plan

Rev: 1 23/07/16 Issued for Planning

PLANNING

Project No. 16006

Client: Mr. & Ms. A. Saleh

Date: July 2016

Scale: 1:100 @ A2 / 1:50 @ A0

Project: 17 East Heath Road, NW3

Drawing Title: Demolition & Proposed Lower Ground Floor Plan

Drawing No. P_02

Drawn: LG

Approved: RD

Checked: LG

Project: LG

Marek Wojciechowski Architects

64-65 Margaret Street NW6 6SR T: 020 7580 9336 www.mwa.co.uk

Copyright Marek Wojciechowski Architects Limited. No part of this document may be reproduced or transmitted in any form or by any means electronic or mechanical, including photocopying, recording, or by any information storage and retrieval system, without prior written permission from the architect.