




EXISTING GROUND FLOOR PLAN

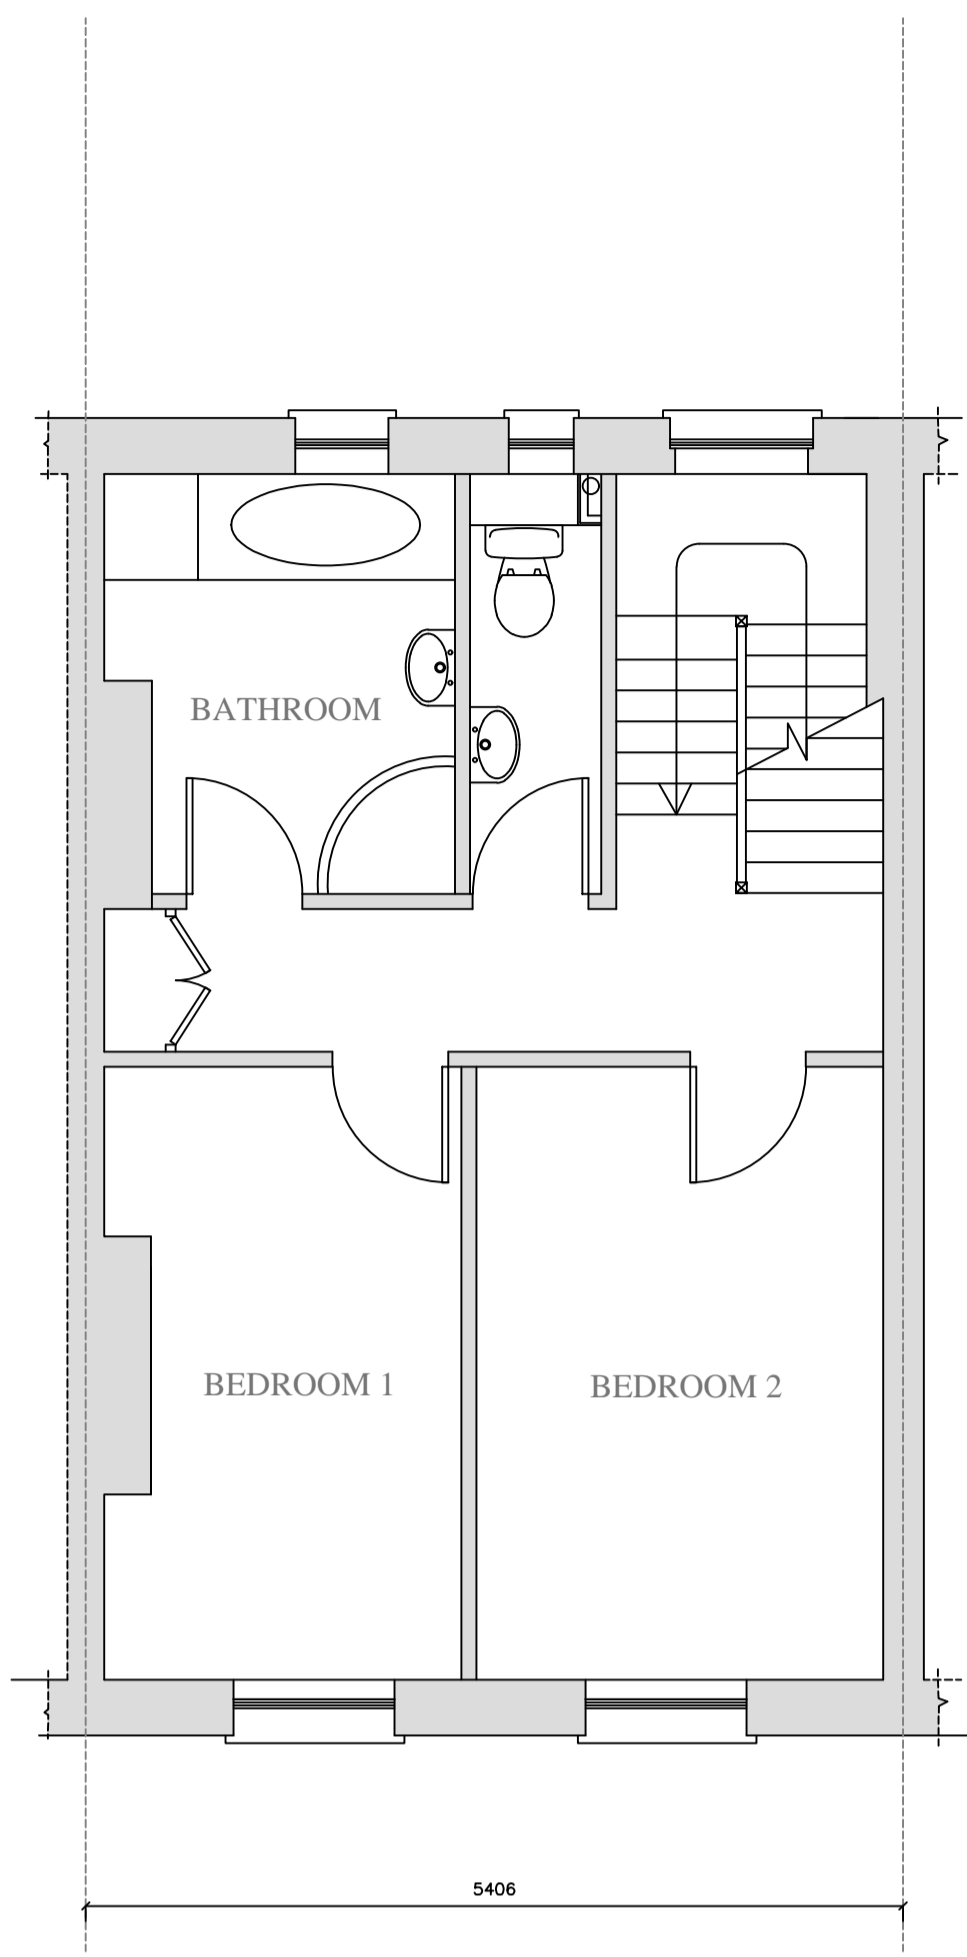


EXISTING 1ST FLOOR PLAN

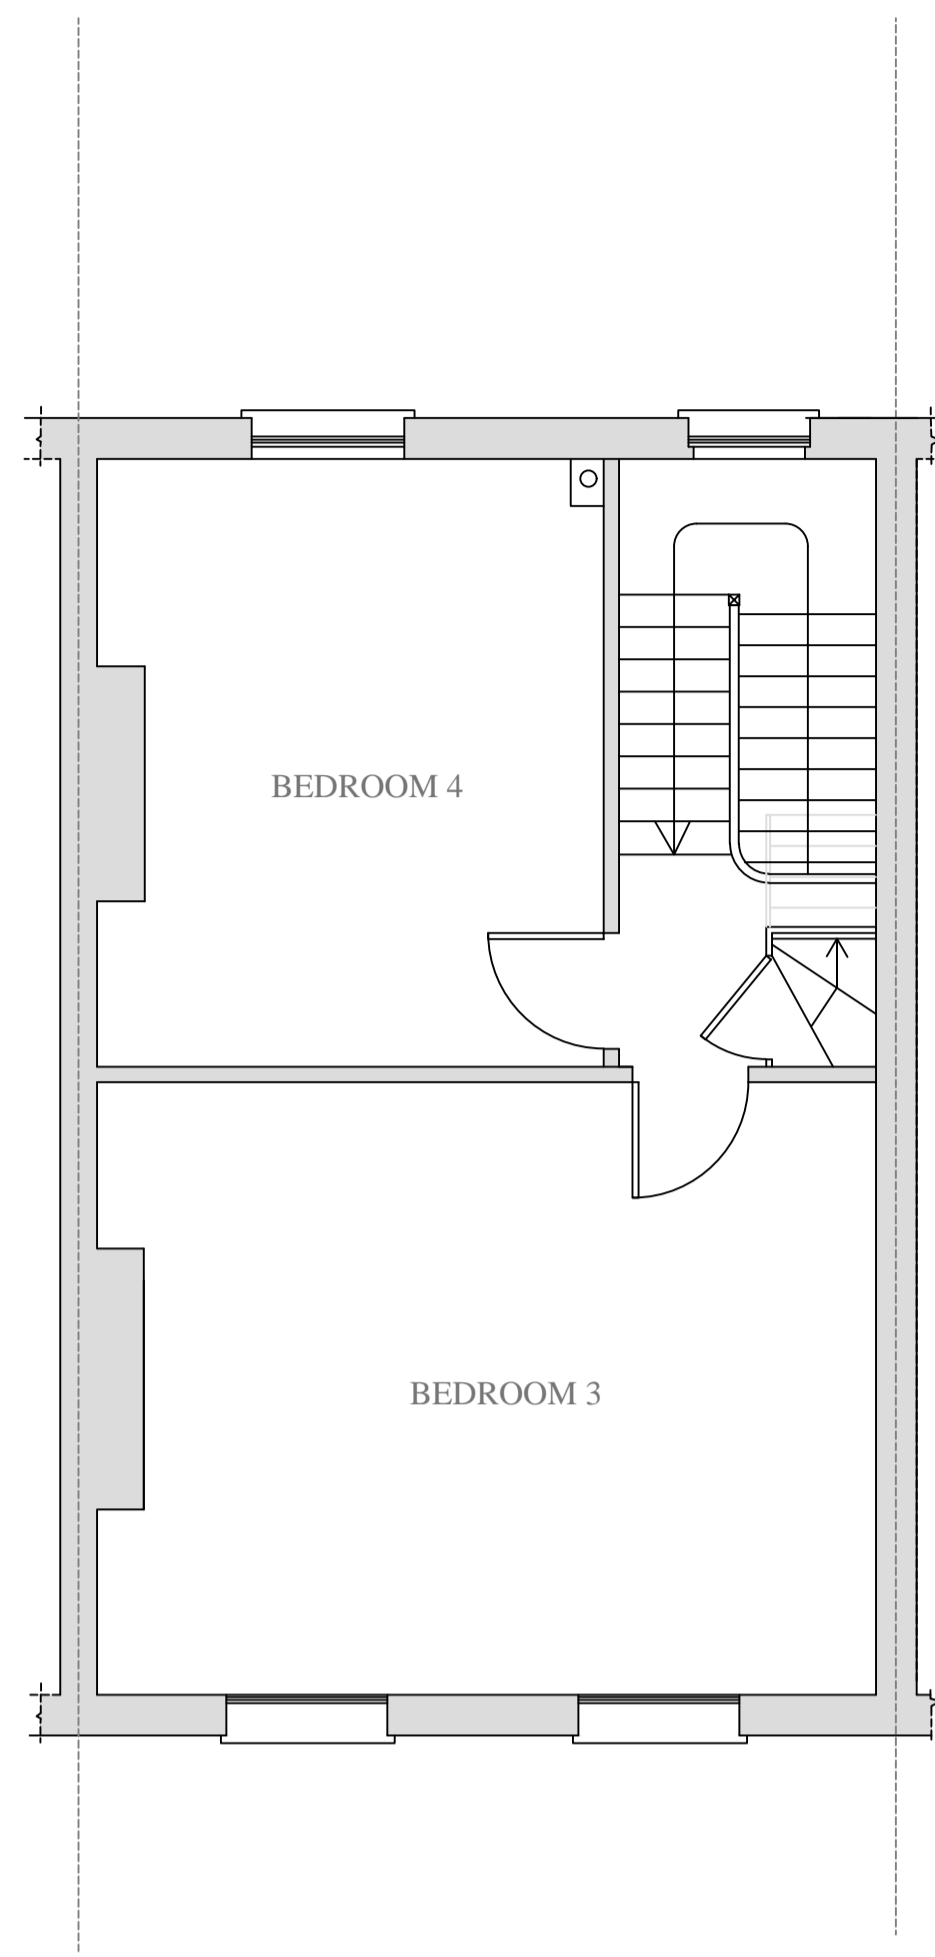


EXISTING 2ND FLOOR PLAN

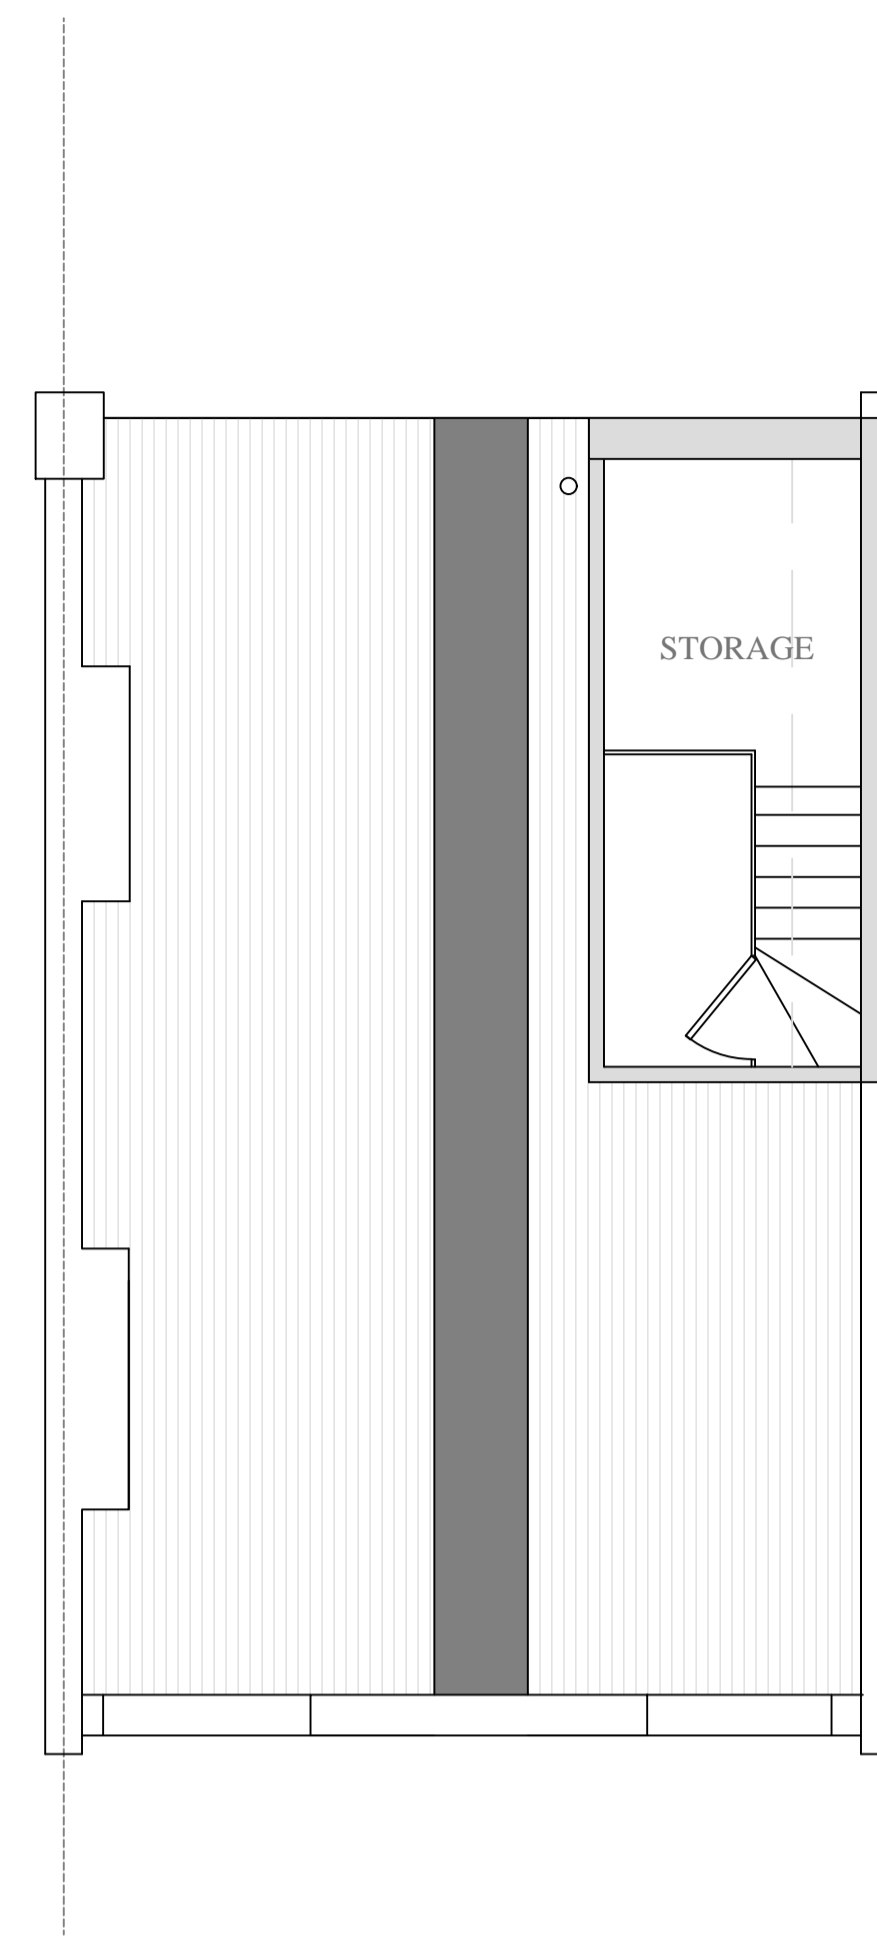


EXISTING 3RD FLOOR PLAN

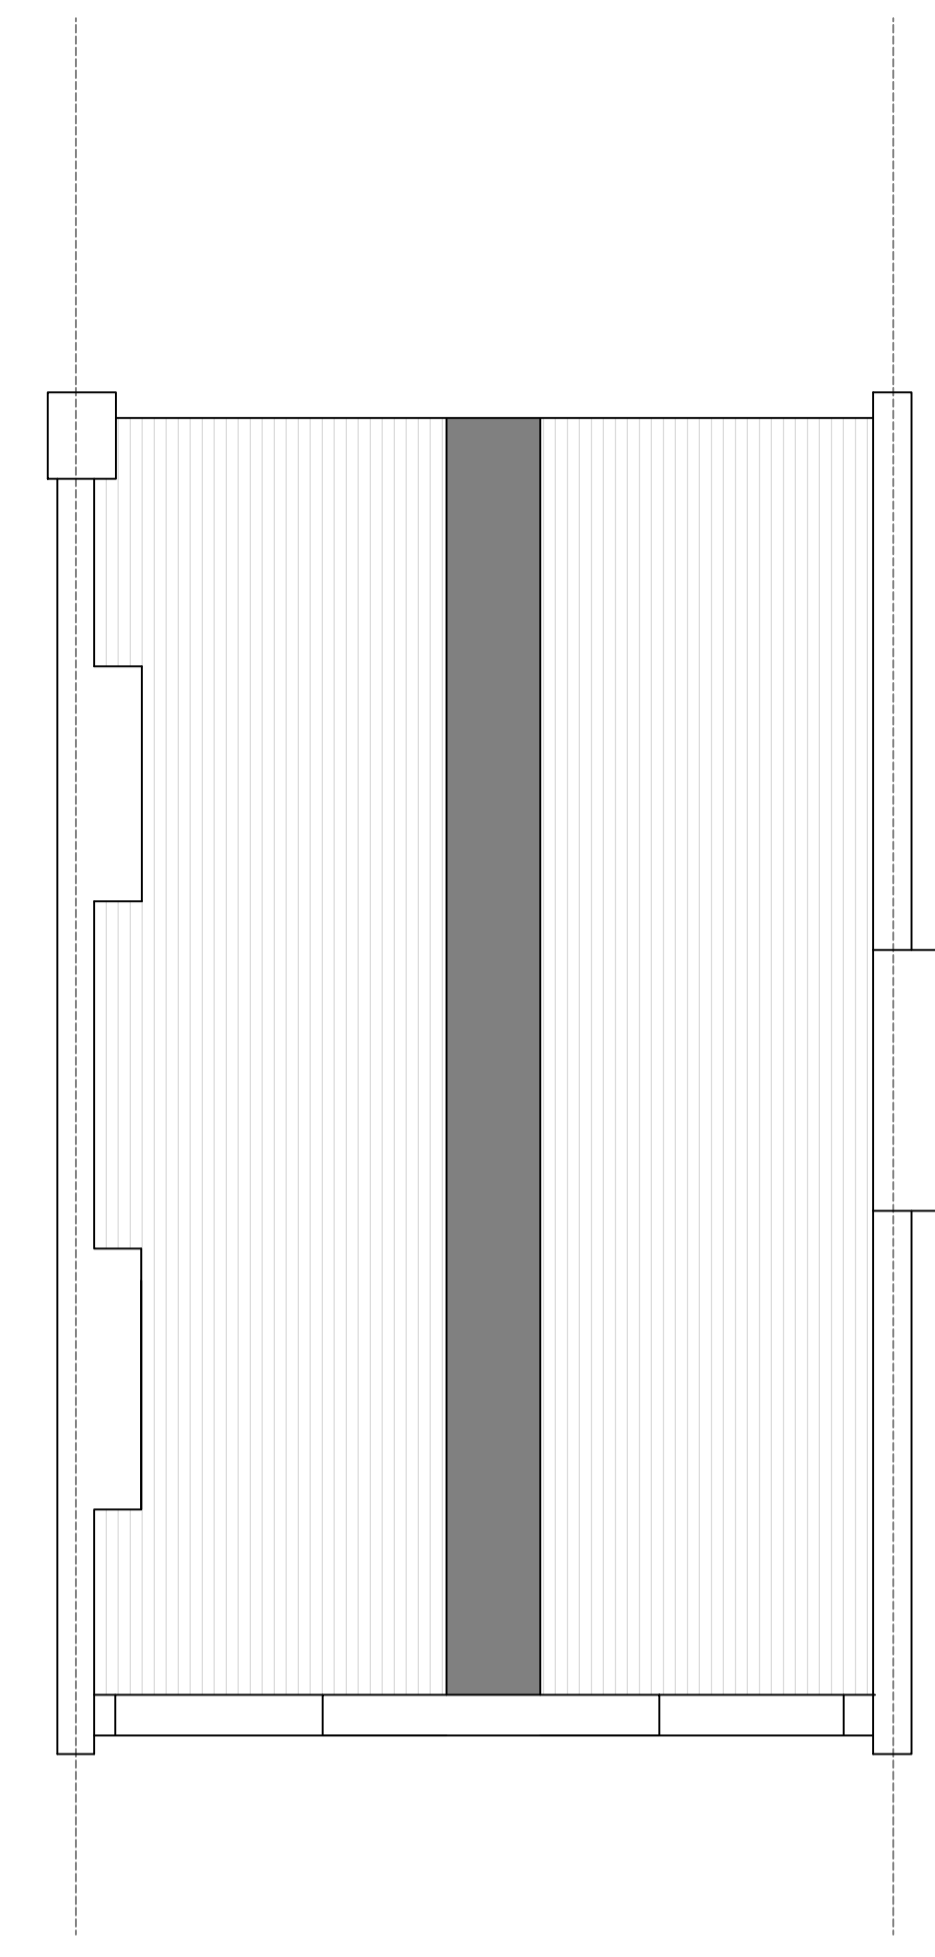


EXISTING ROOF PLAN

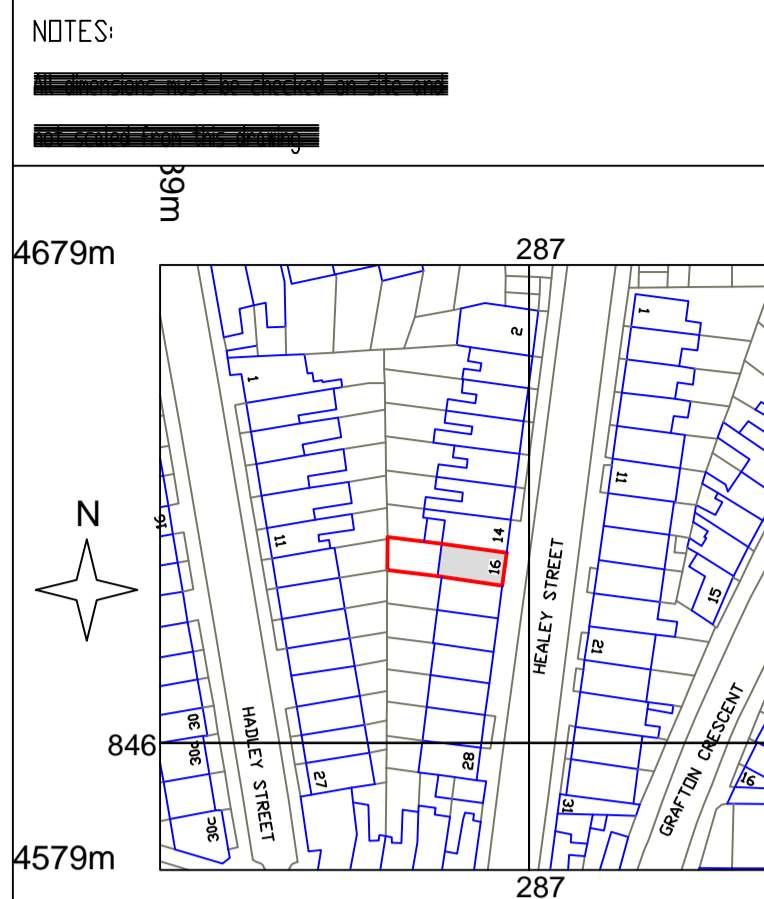

LOCATION PLAN SCALE 1:1250

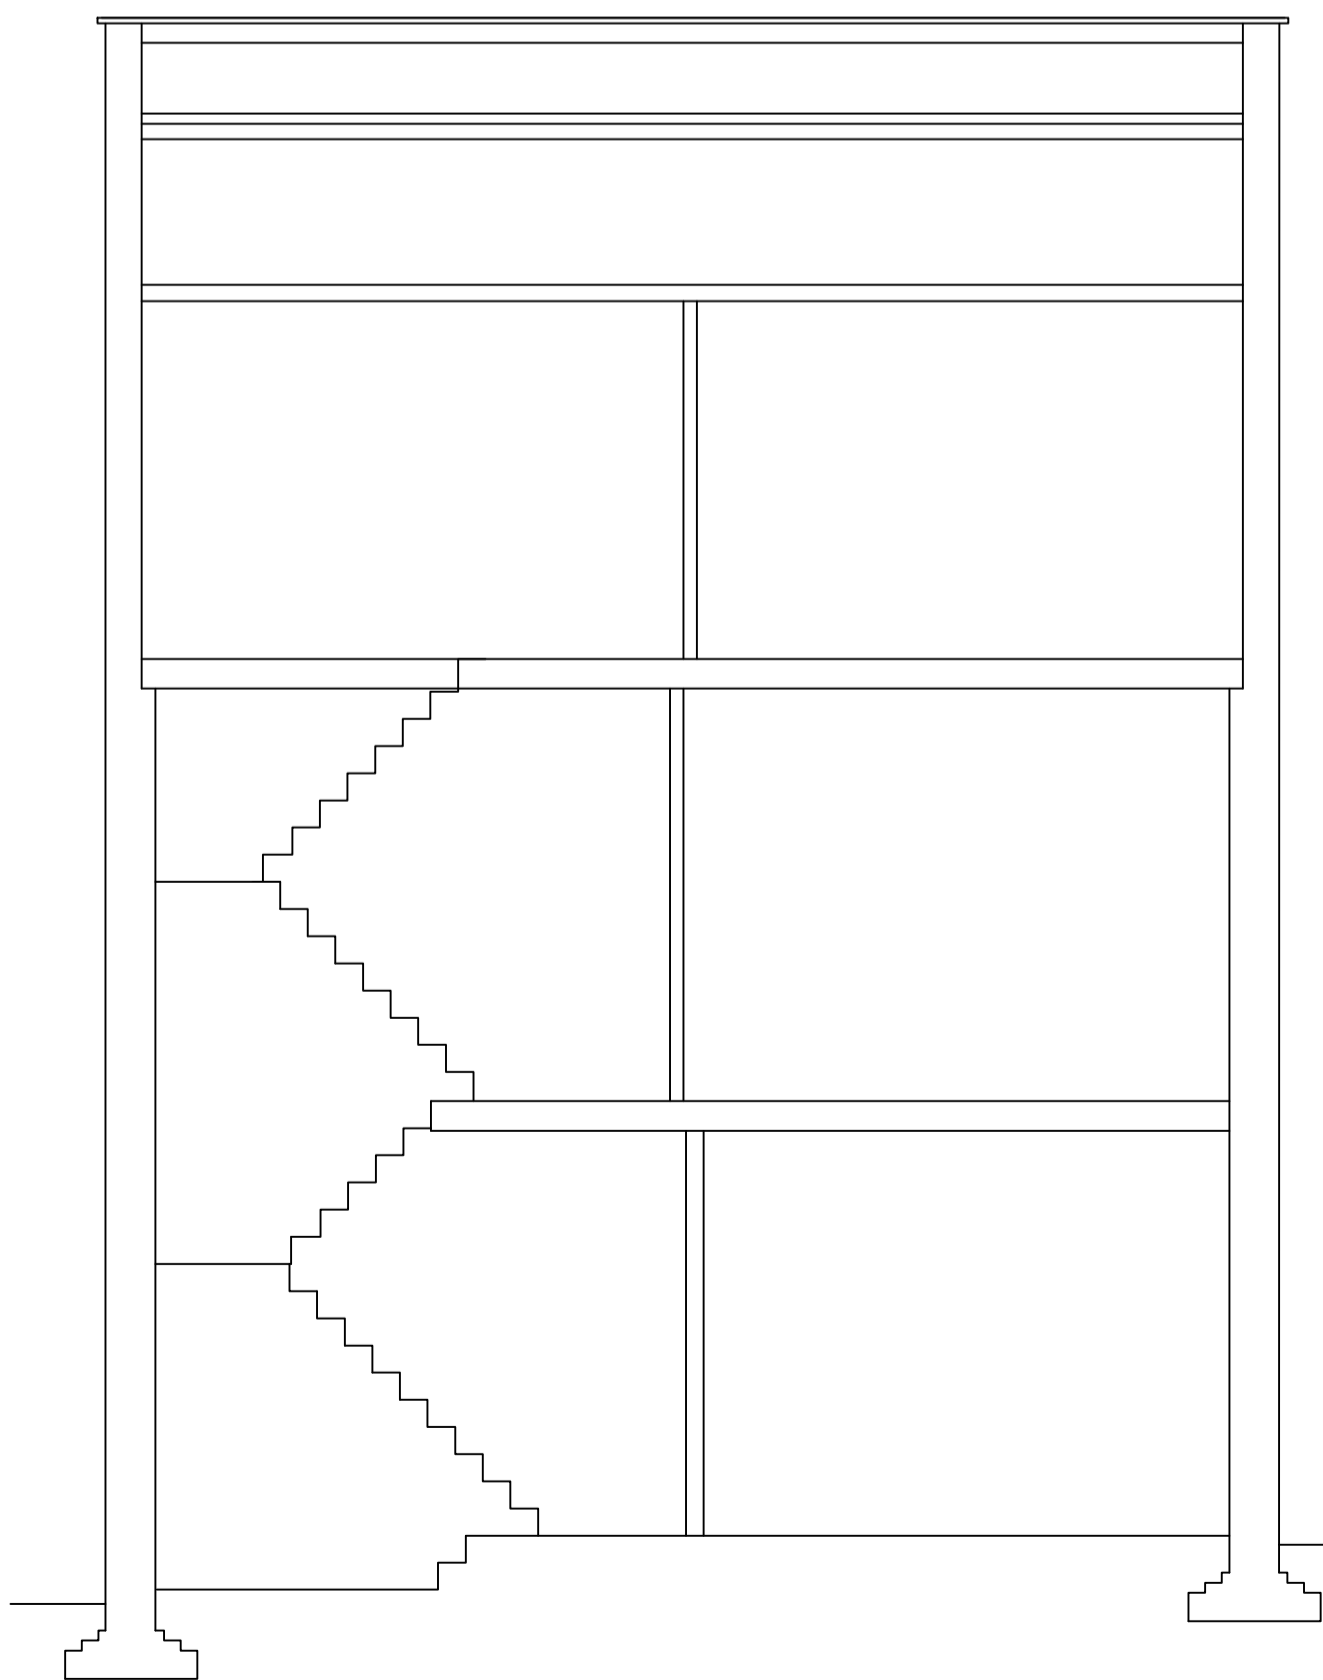


EXISTING SECTION BB'

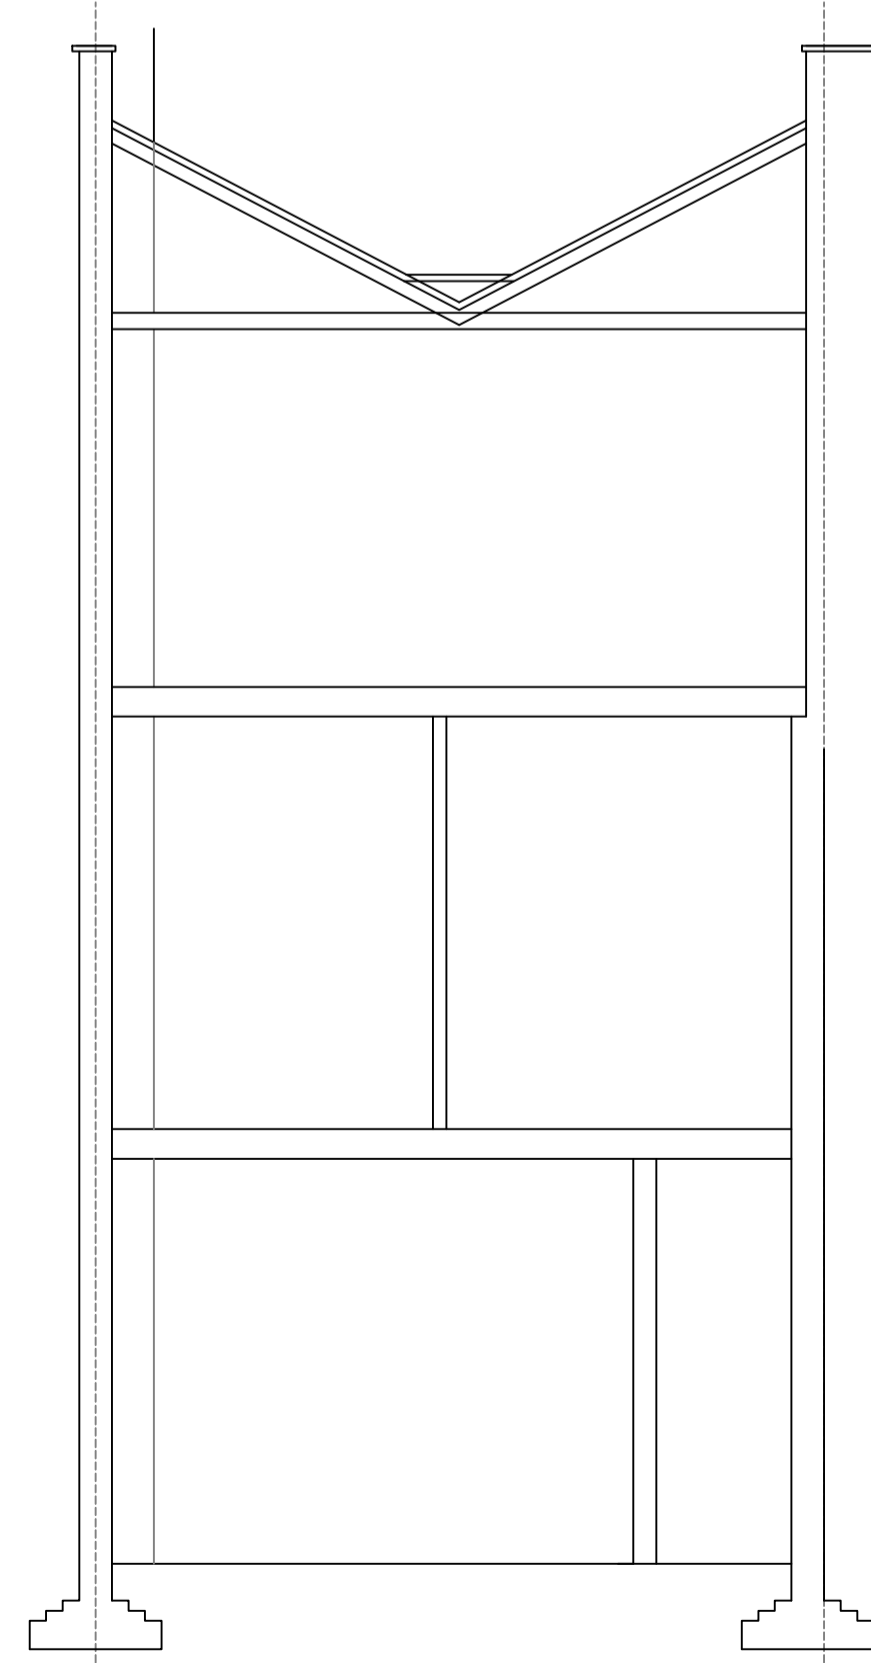

EXISTING SECTION AA'



EXISTING FRONT ELEVATION

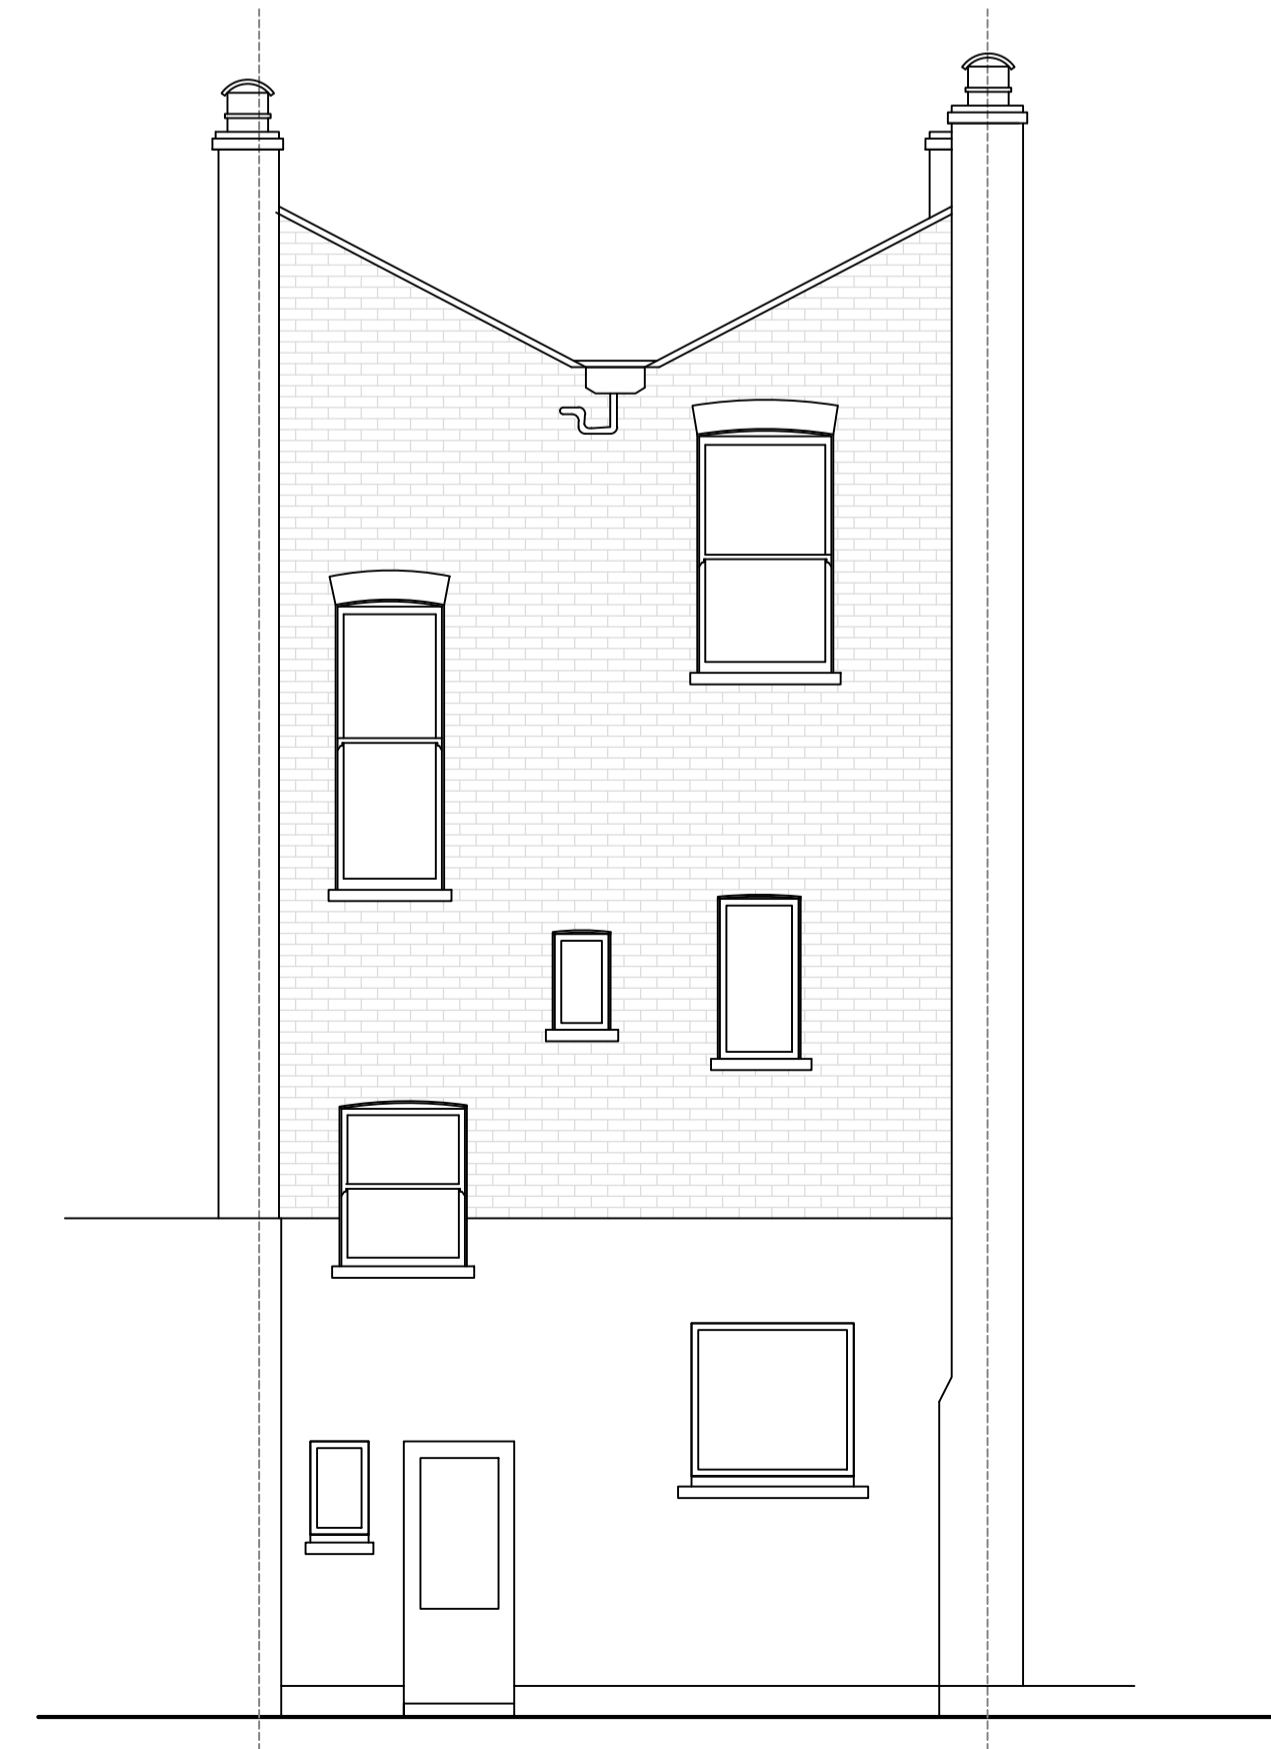

EXISTING REAR ELEVATION

anatolitis associates
 28 MANOR ROAD, POTTERS BAR
 HERTFORDSHIRE EN6 1DQ

TEL: 01707 659357
 FAX: 01707 851059

Client
 N YIANNI & A YIANNI

Job Title
 16 HEALEY STREET
 LONDON NW1 8SR

Drawing Title
 EXISTING PLANS & ELEVATIONS

Scale
 1:50, & 1:1250 @ A1

Date
 AUG 2016

Drawn By
 SM

Drg. No
 PL394-1

Rev.
 C