



GENERAL NOTES

1. No dimensions to be scaled from this drawing
  2. Any Discrepancies found between this drawing and other documents should be referred immediately to the consultants
  3. This drawing should be removed from currency immediately a revised version is issued
  4. All dimensions in mm's  
Nash Baker Ltd, trading as Nash Baker Architects. Company Number: 7488262  
Directors: Simon Baker RIBA, Howard Nash RIBA
- © Copyright Reserved  
This drawing and its subject matter are the confidential property of Nash Baker Architects and shall not be copied, reproduced, used or disclosed to others without the prior written authority of Nash Baker Architects

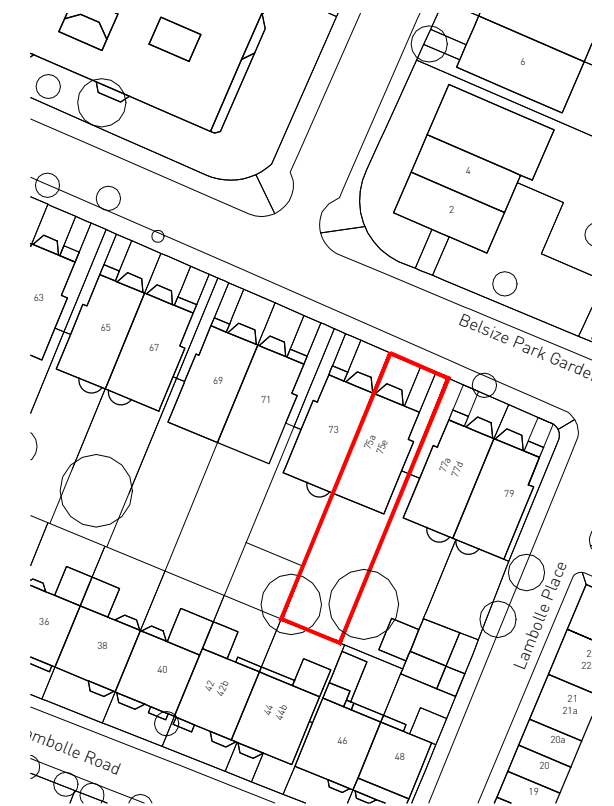


SITE LOCATION PLAN 1:1250

 

Rev	Date	Reason For Issue	Chk

		167-169 KENSINGTON HIGH STREET LONDON, W8 6SH T + 44 (0) 207 229 1558 INFO@NASHBAKER.CO.UK WWW.NASHBAKER.CO.UK	
PROJECT		75 BELSIZE PARK GARDENS LONDON NW3 4JP	
DRAWING TITLE		SITE AND LOCATION PLANS	
JOB NUMBER	GA046	DRAWING NUMBER	050
DRAWN	ES	CHECKED	-
SCALE	1:500/1:1250	PAPER SIZE	A3
DATE	14/07/2015	REVISION	-

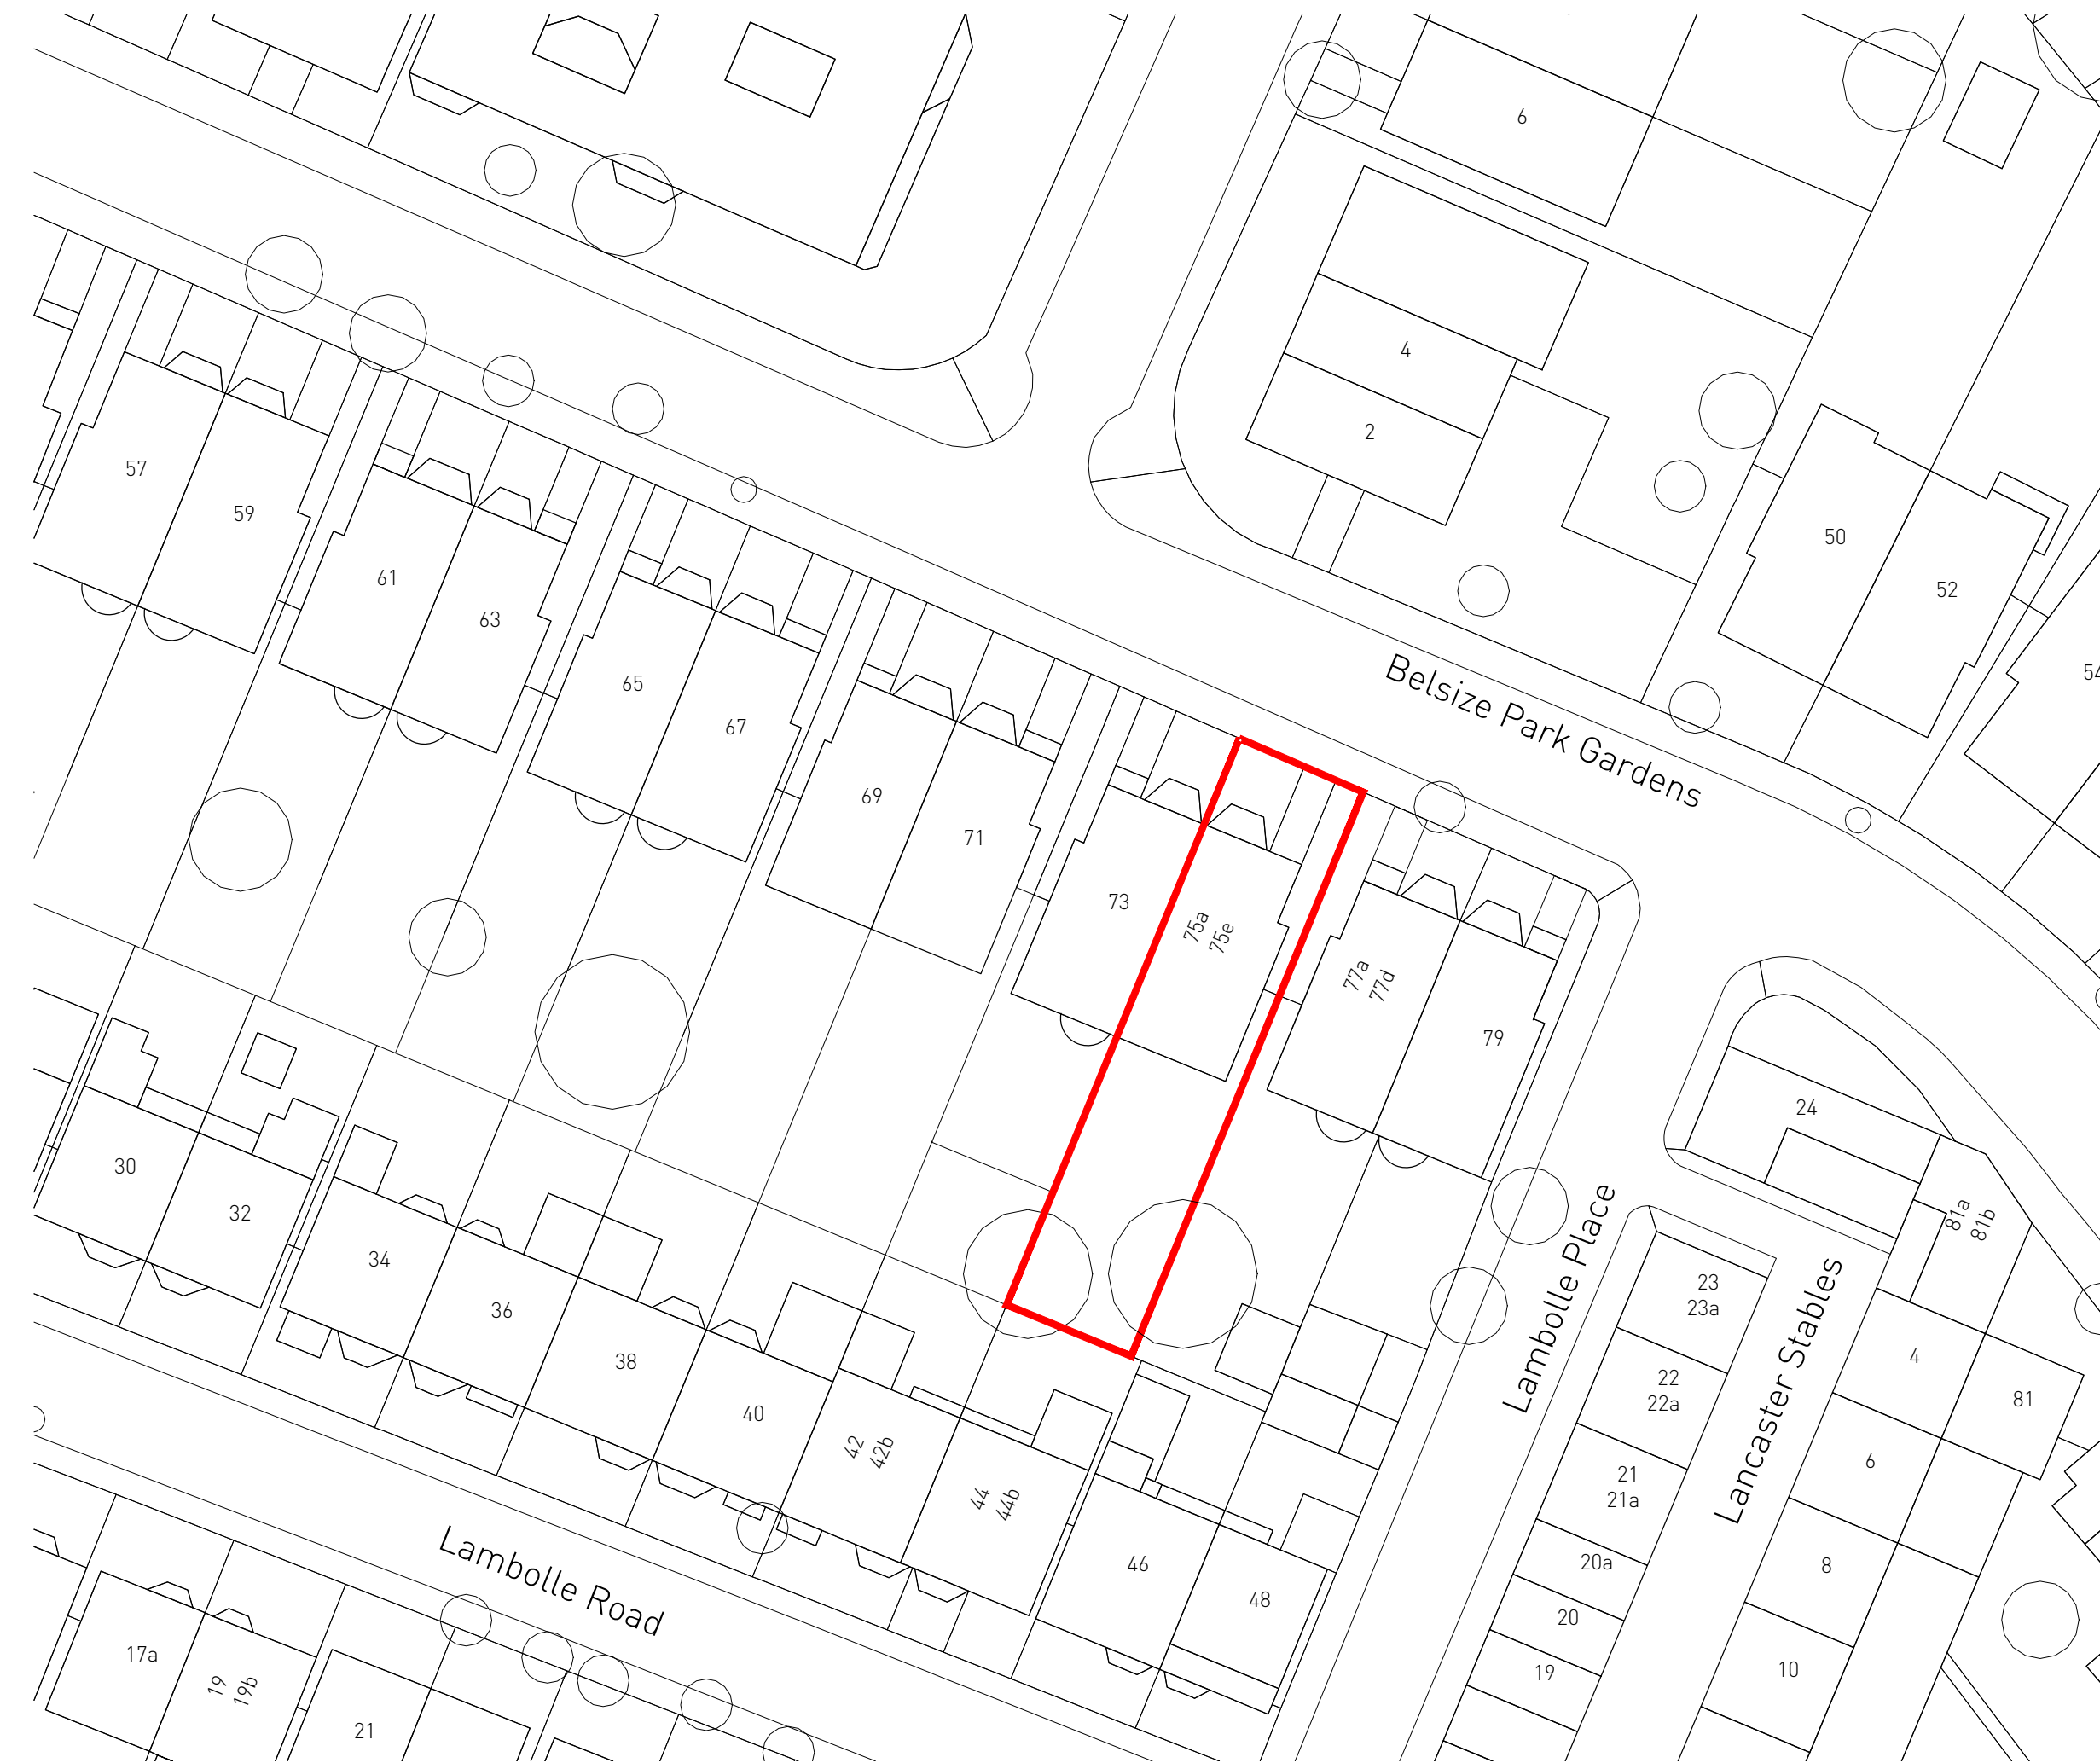

SITE PLAN 1:500