



GENERAL NOTES

- No dimensions to be scaled from this drawing
 - Any Discrepancies found between this drawing and other documents should be referred immediately to the consultants
 - This drawing should be removed from currency immediately a revised version is issued
 - All dimensions in mm's
- Nash Baker Ltd, trading as Nash Baker Architects. Company Number. 7488262
 Directors: Simon Baker RIBA, Howard Nash RIBA
- Copyright Reserved
 This drawing and its subject matter are the confidential property of Nash Baker Architects and shall not be copied, reproduced, used or disclosed to others without the prior written authority of Nash Baker Architects

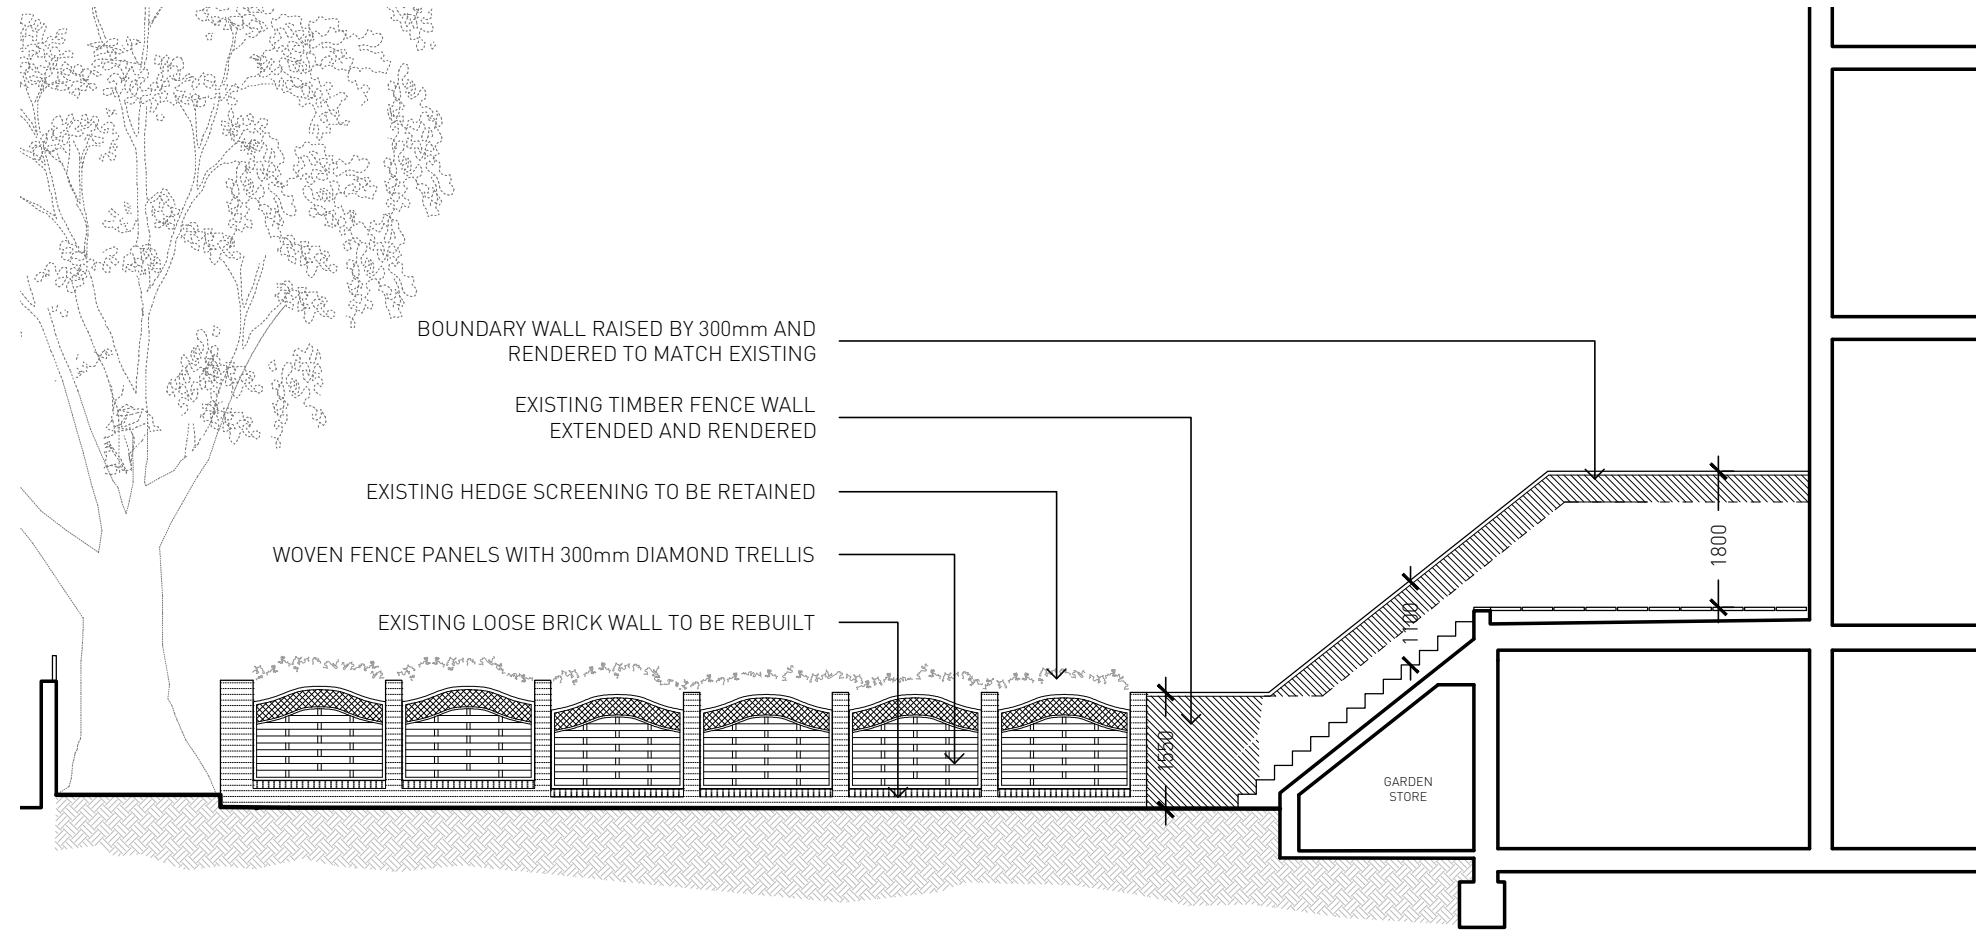

SECTION D-D

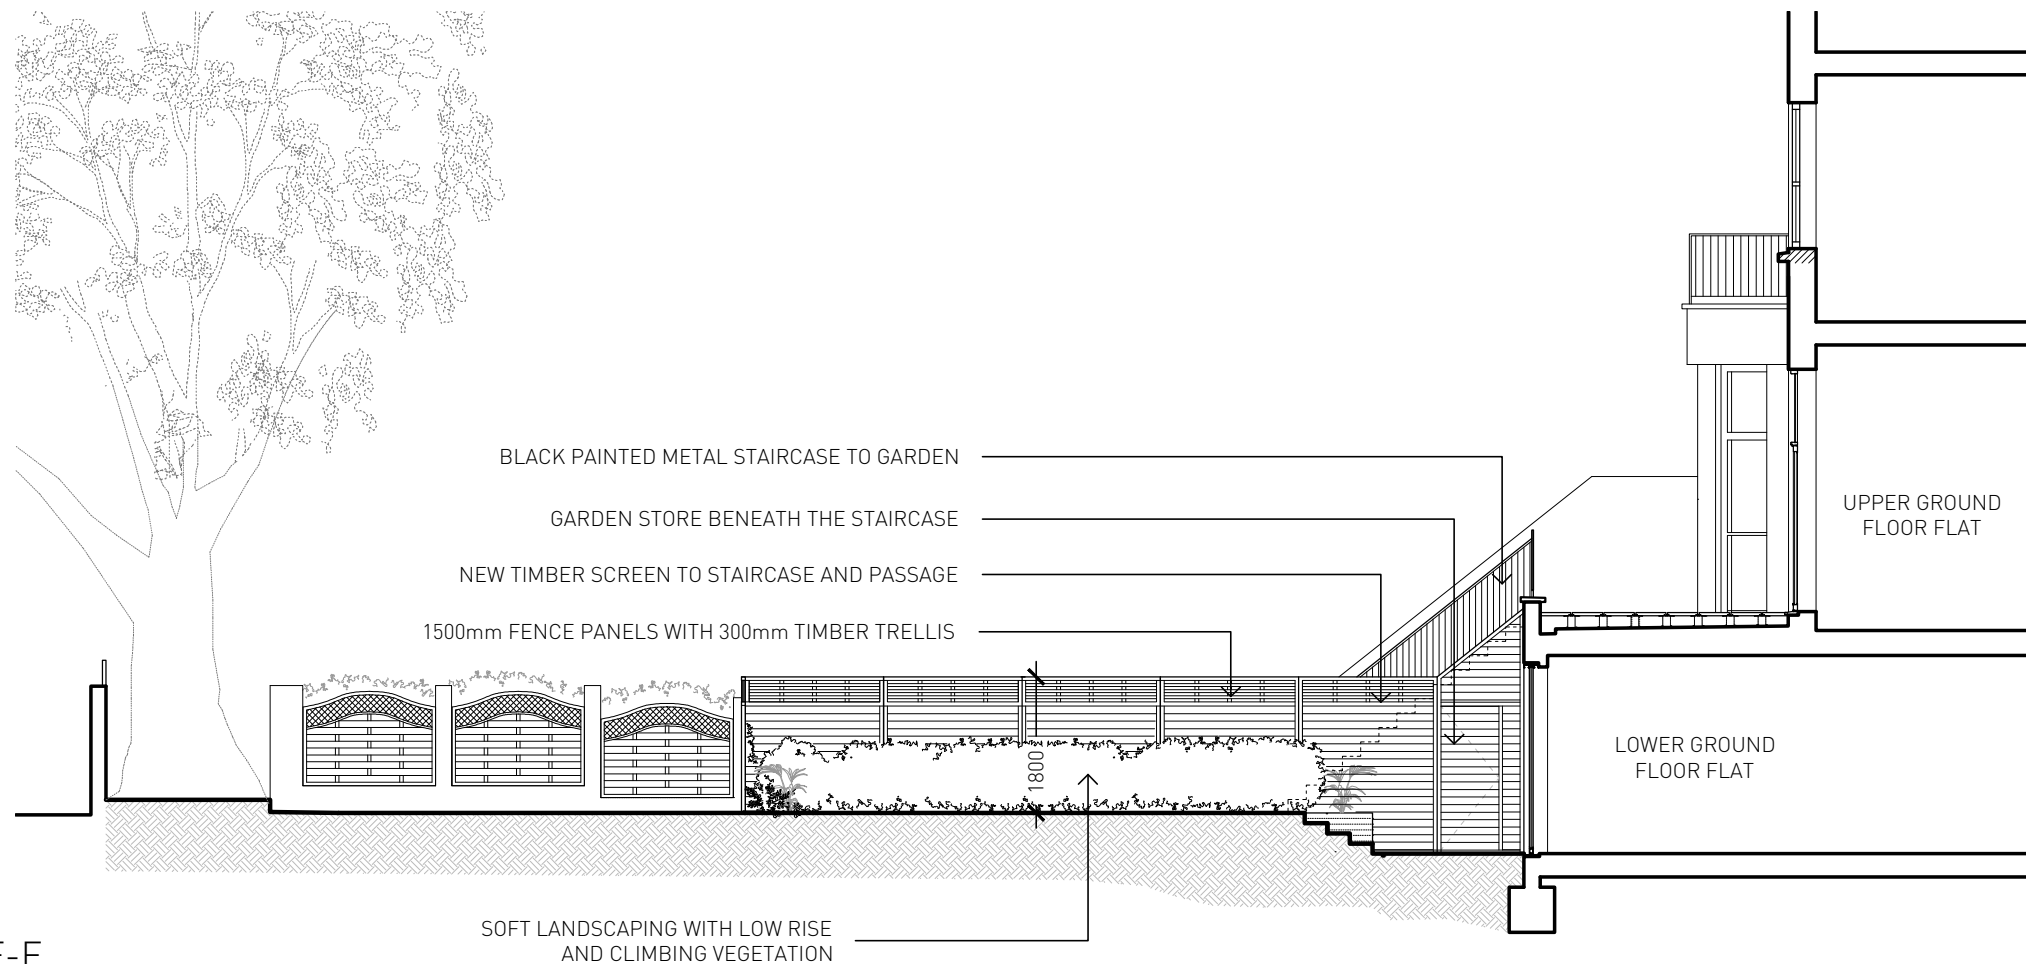


SECTION F-F

Rev	Date	Reason For Issue	Chk
-----	------	------------------	-----

<p>NASH BAKER ARCHITECTS</p>	<p>167-169 KENSINGTON HIGH STREET LONDON, W8 6SH</p> <p>T + 44 (0) 207 229 1558 INFO@NASHBAKER.CO.UK WWW.NASHBAKER.CO.UK</p>
	<p>PROJECT 75 BELSIZE PARK GARDENS LONDON NW3 4JP</p>
<p>DRAWING TITLE STAIRCASE AND GARDEN DESIGN SECTIONS AS PROPOSED</p>	
<p>JOB NUMBER GA046</p>	<p>DRAWING NUMBER 301</p>
<p>DRAWN BS</p>	<p>CHECKED SB</p>
<p>SCALE 1:100</p>	<p>PAPER SIZE A3</p>
<p>DATE 05/08/2016</p>	<p>REVISION --</p>

GENERAL NOTES

- No dimensions to be scaled from this drawing
 - Any Discrepancies found between this drawing and other documents should be referred immediately to the consultants
 - This drawing should be removed from currency immediately a revised version is issued
 - All dimensions in mm's
- Nash Baker Ltd, trading as Nash Baker Architects. Company Number. 7488262
 Directors: Simon Baker RIBA, Howard Nash RIBA
- Copyright Reserved
 This drawing and its subject matter are the confidential property of Nash Baker Architects and shall not be copied, reproduced, used or disclosed to others without the prior written authority of Nash Baker Architects

 

BOUNDARY WALL RAISED BY 300mm AND RENDERED TO MATCH EXISTING


BLACK PAINTED NEW METAL STAIRCASE TO GARDEN

1500mm TIMBER FENCE PANEL WITH 300mm HORIZONTAL TRELLIS

EXISTING SECTION OF TIMBER FENCE REPLACED WITH RENDERED BLOCKWORK

REAR ELEVATION (E-E)

SECTION G-G

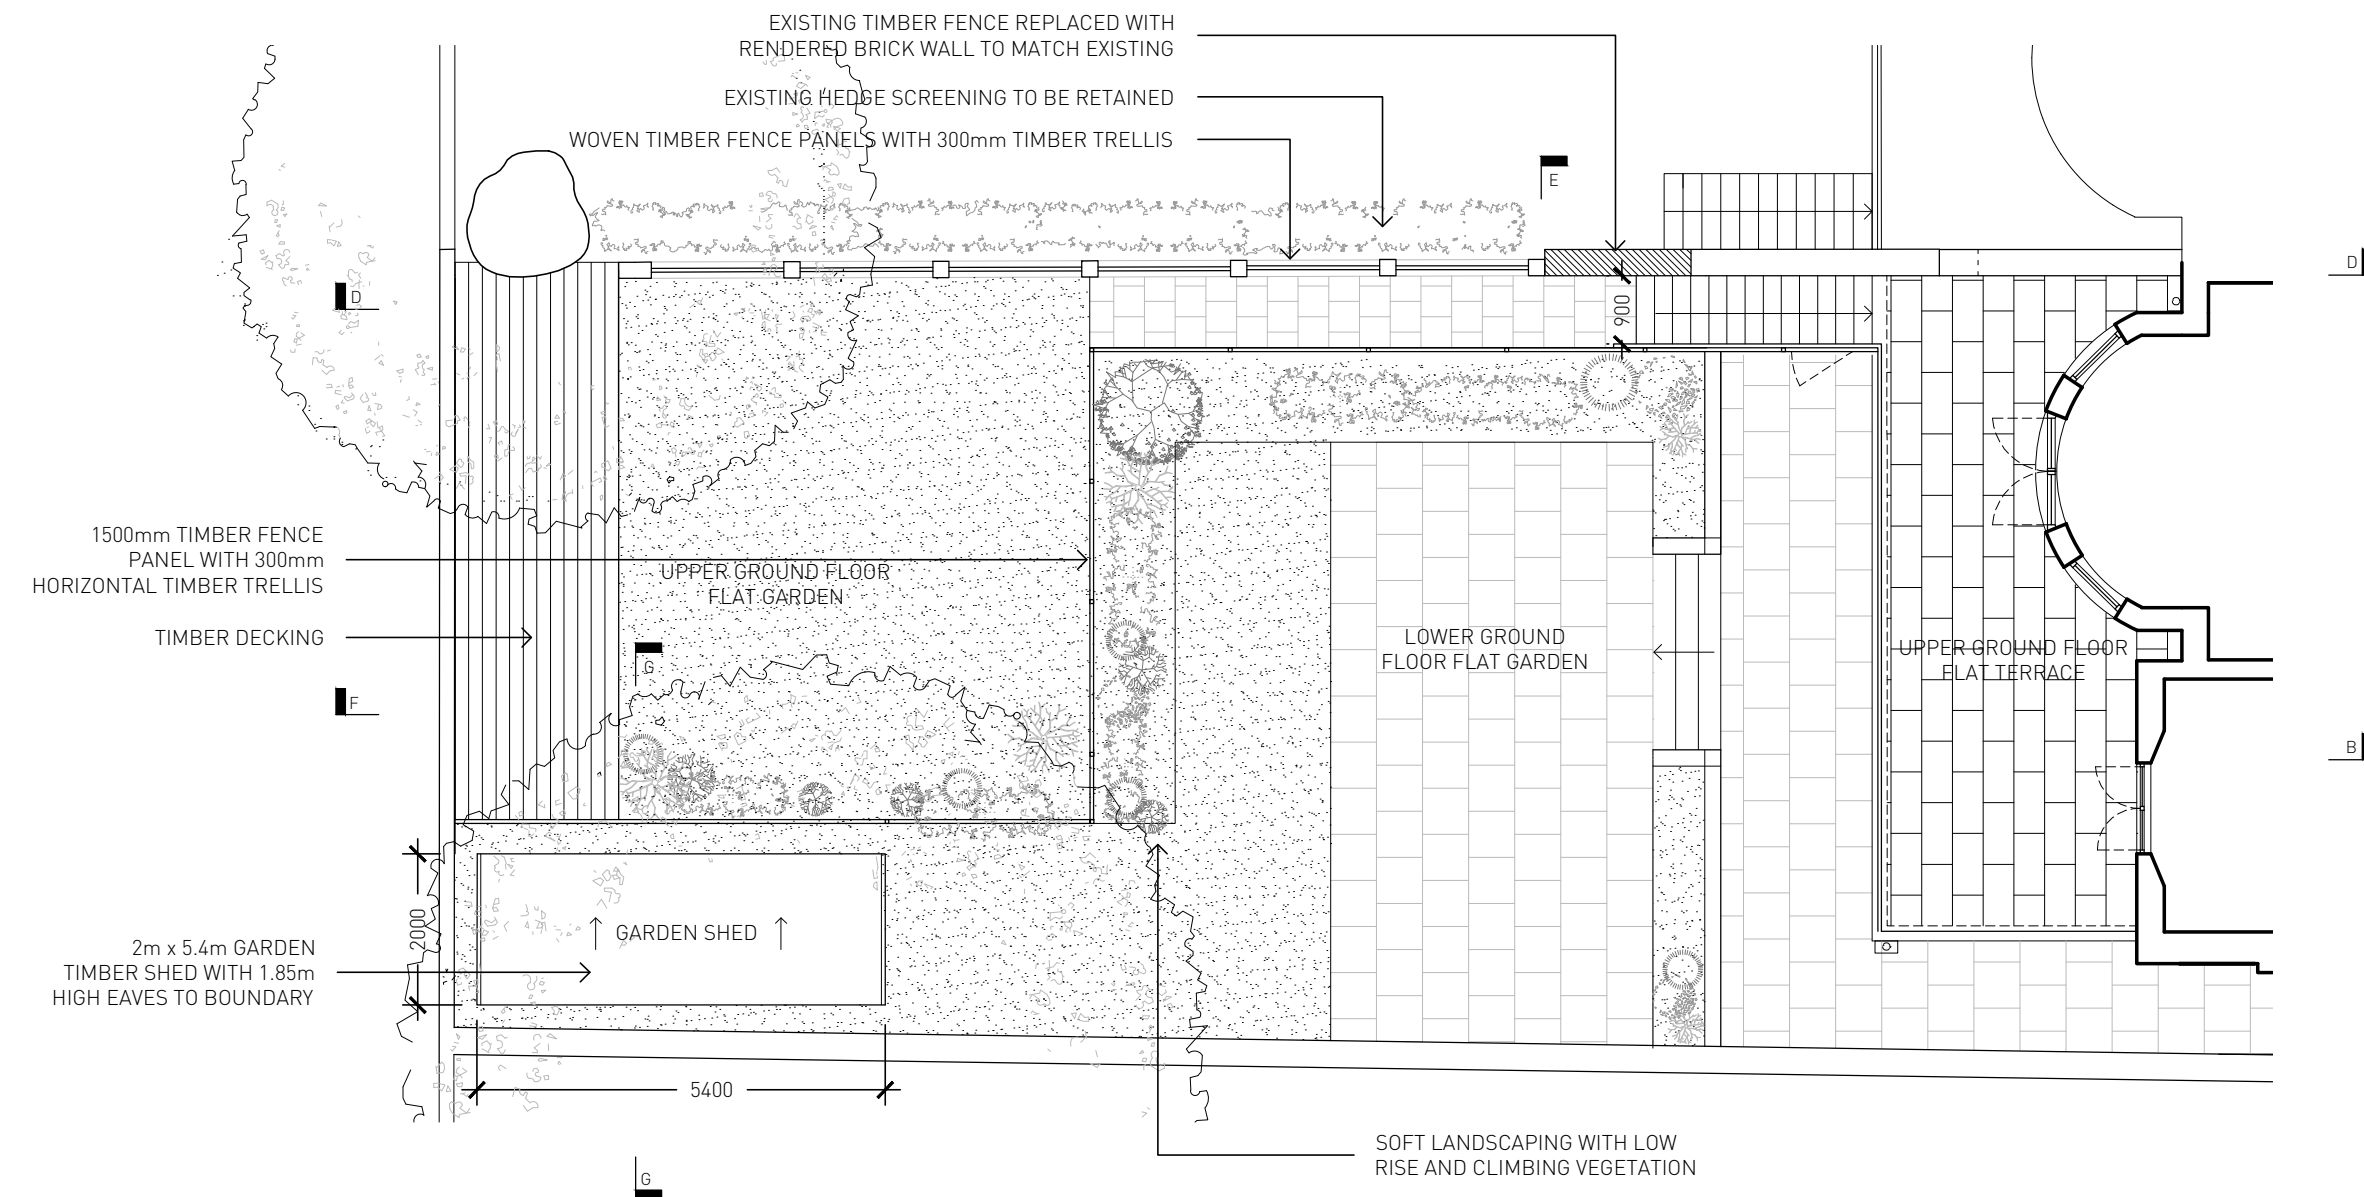

EXISTING TIMBER FENCE REPLACED WITH RENDERED BRICK WALL TO MATCH EXISTING

EXISTING HEDGE SCREENING TO BE RETAINED

WOVEN TIMBER FENCE PANELS WITH 300mm TIMBER TRELLIS

1500mm TIMBER FENCE PANEL WITH 300mm HORIZONTAL TIMBER TRELLIS

TIMBER DECKING

UPPER GROUND FLOOR FLAT GARDEN

LOWER GROUND FLOOR FLAT GARDEN

UPPER GROUND FLOOR FLAT TERRACE

2m x 5.4m GARDEN TIMBER SHED WITH 1.85m HIGH EAVES TO BOUNDARY

GARDEN SHED

SOFT LANDSCAPING WITH LOW RISE AND CLIMBING VEGETATION

PLAN

Rev	Date	Reason For Issue	Chk
-----	------	------------------	-----

NASH BAKER ARCHITECTS	167-169 KENSINGTON HIGH STREET LONDON, W8 6SH		
	T + 44 (0) 207 229 1558 INFO@NASHBAKER.CO.UK WWW.NASHBAKER.CO.UK		
PROJECT	75 BELSIZE PARK GARDENS LONDON NW3 4JP		
DRAWING TITLE	PLAN, REAR ELEVATION AND SECTION G-G AS PROPOSED		
JOB NUMBER	GA046	DRAWING NUMBER	301
DRAWN	BS	CHECKED	SB
SCALE	1:100	PAPER SIZE	A3
DATE	05/08/2016	REVISION	--