



NOTES


DO NOT SCALE FROM DRAWING.  
DIMENSIONS TO BE CONFIRMED  
ON SITE

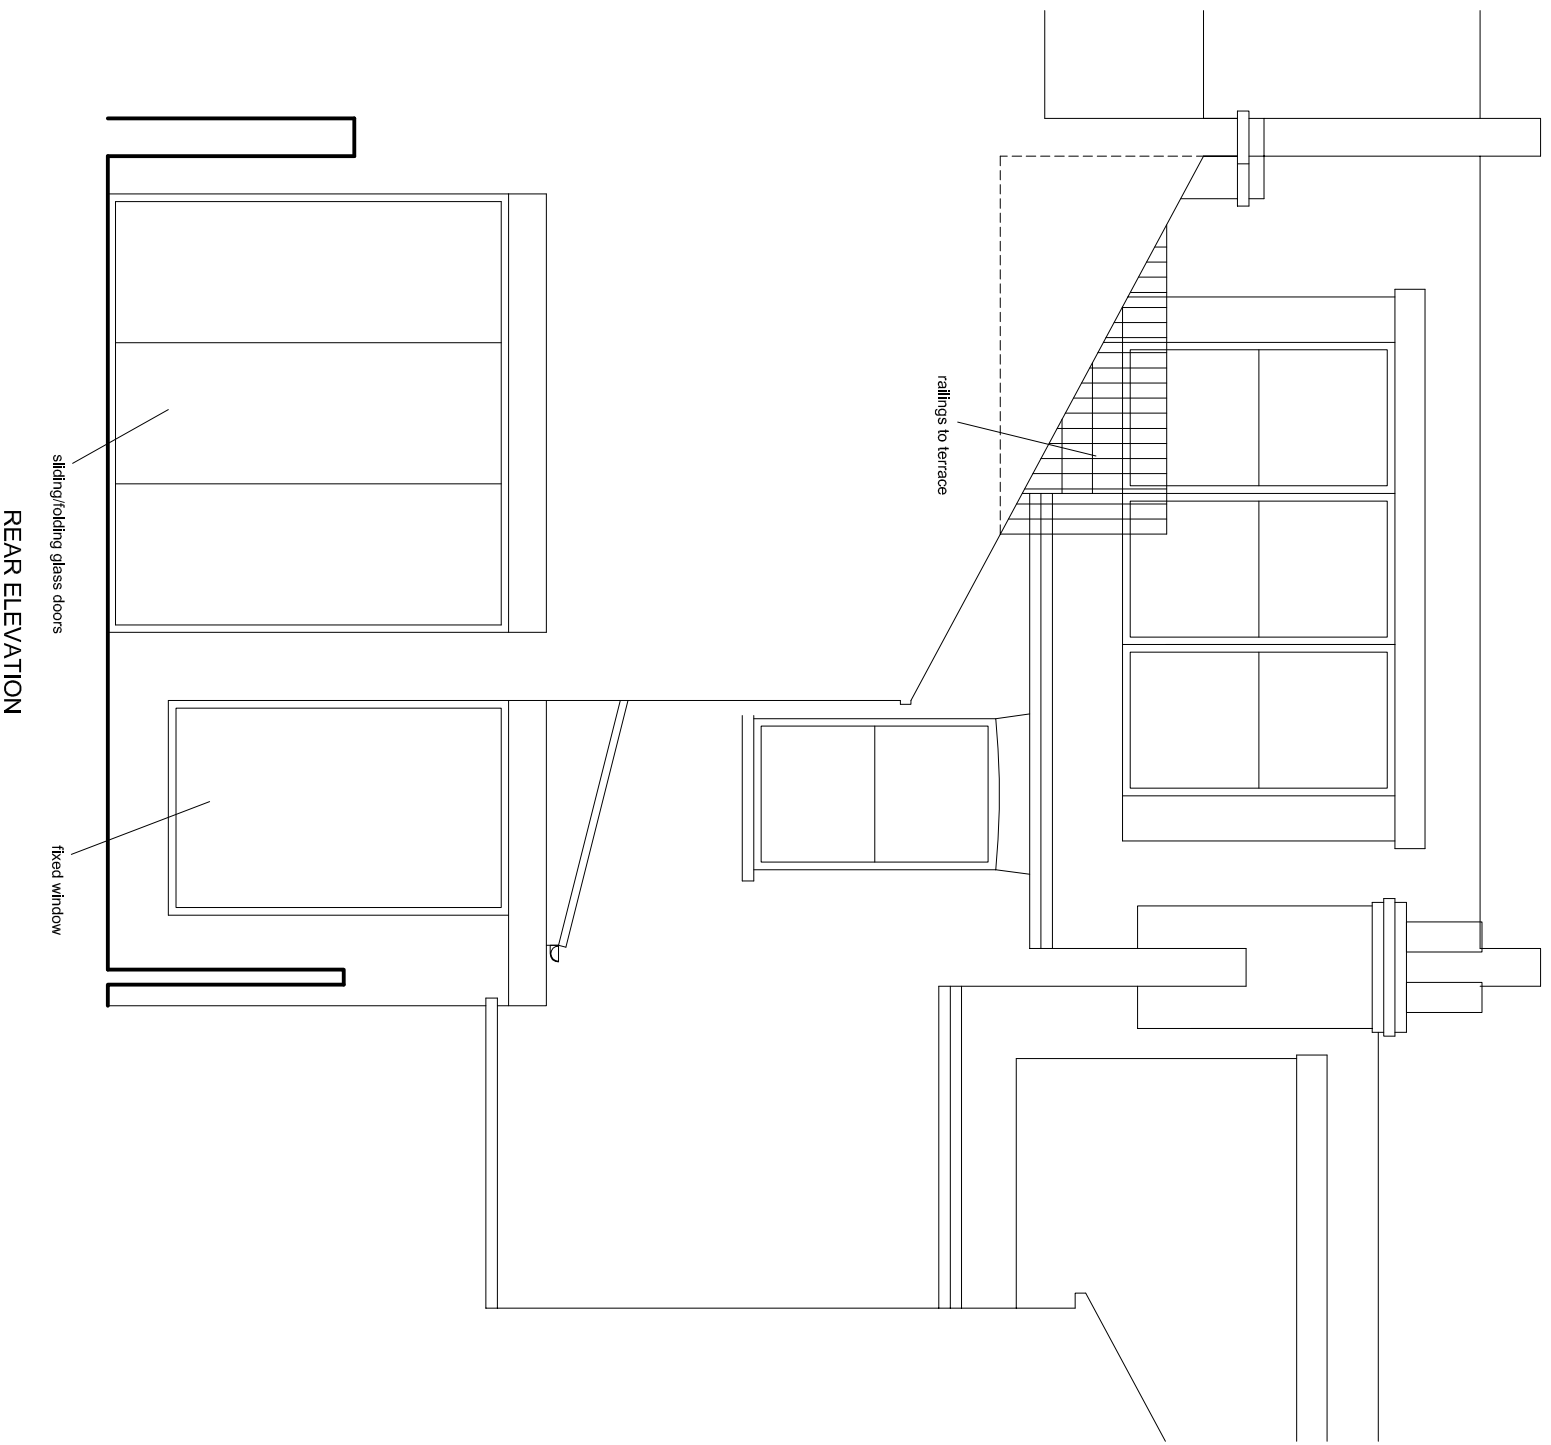

REAR ELEVATION

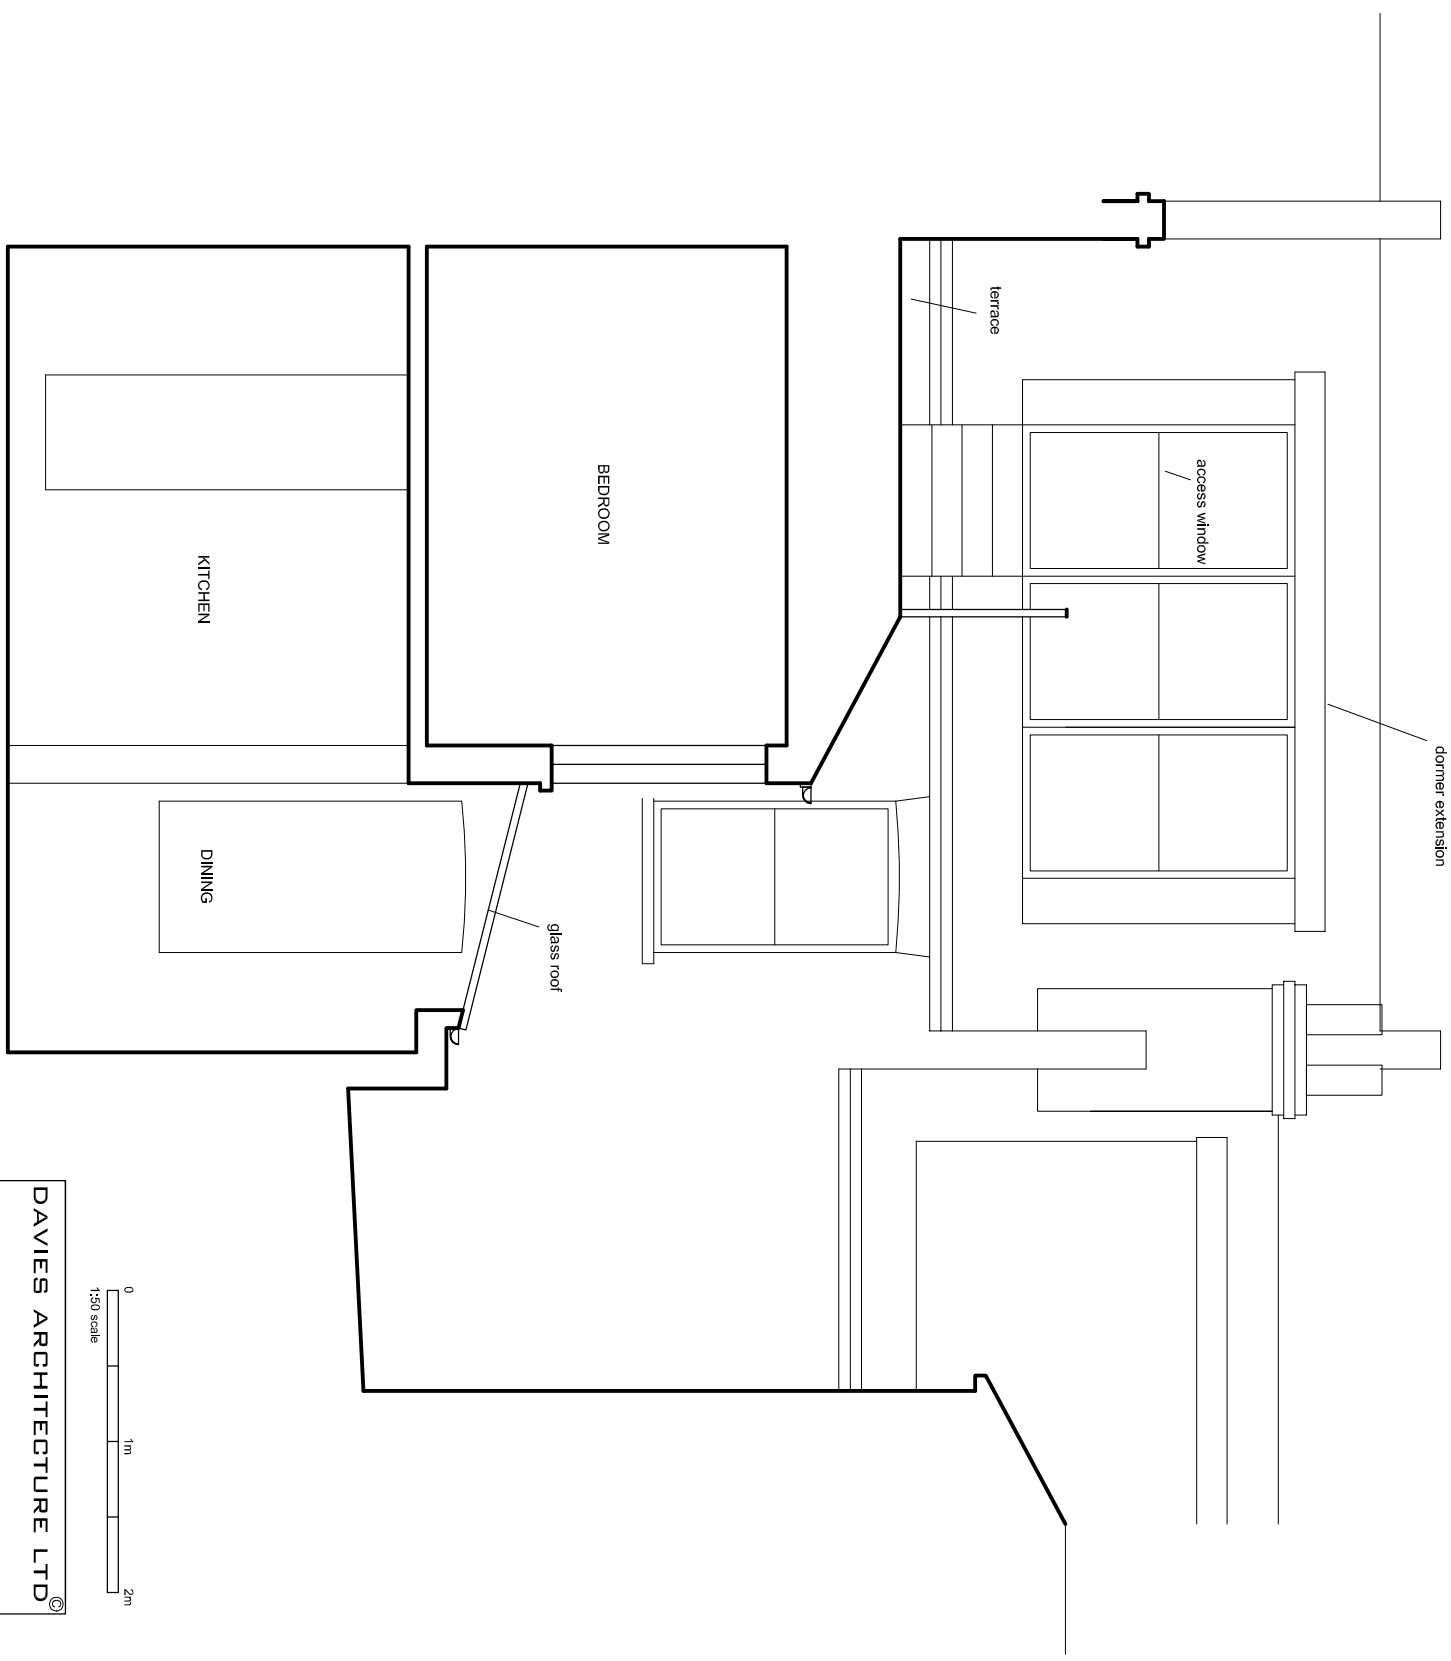

SECTION A

 

**DAVIES ARCHITECTURE LTD** ©

28 ELLIOTT SQ  
LONDON NW3 3SU  
TEL 020 7483 0669

**JOB**  
MATTEUS FRY  
4 AGINCOURT ROAD  
LONDON NW32PD

**TITLE**  
PROPOSALS  
REAR ELEVATION  
SECTION A

**DATE** 16.8.16  
**SCALE** 1:50 @A3

**DRAWING NO** AG4-PL-GA-04