



NOTES


DO NOT SCALE FROM DRAWING.
DIMENSIONS TO BE CONFIRMED
ON SITE

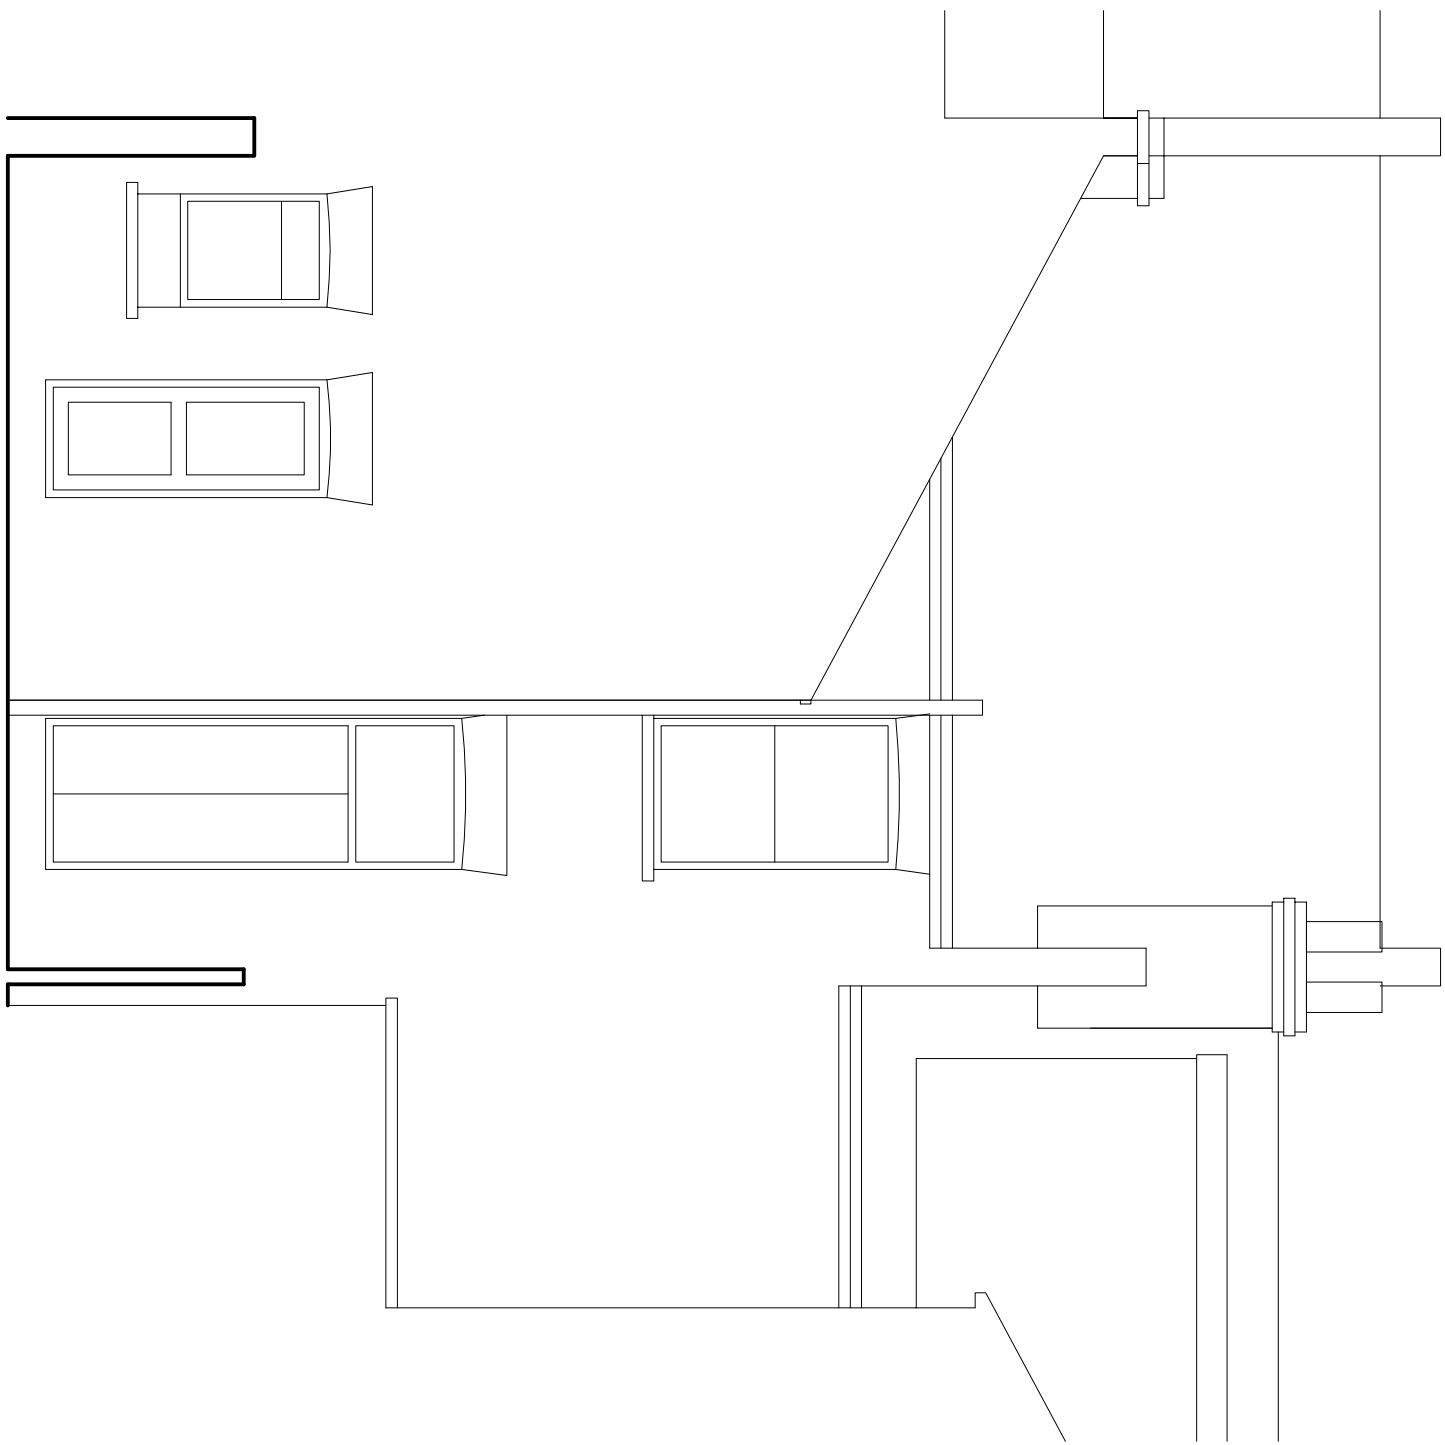

REAR ELEVATION

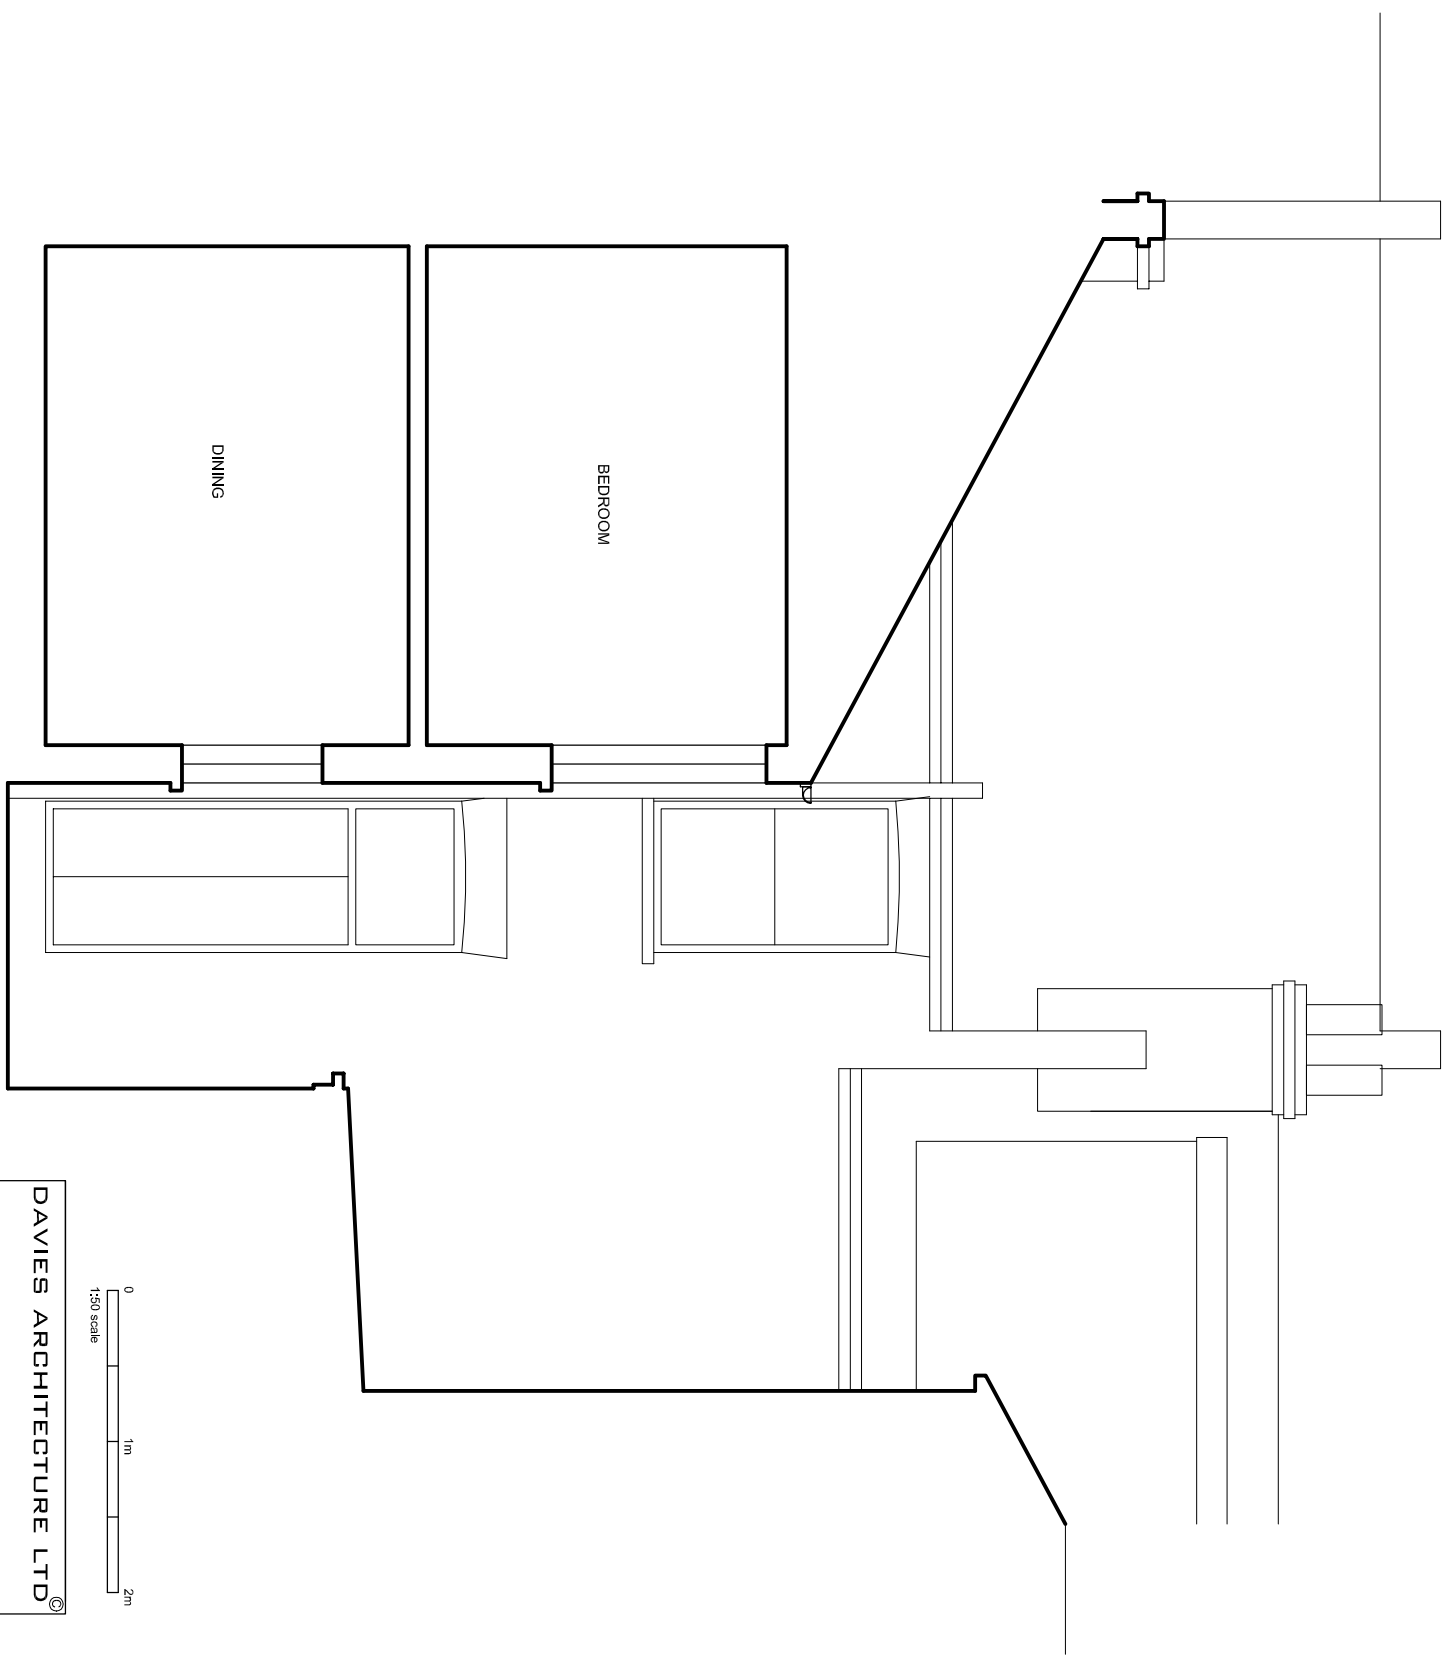

SECTION A

 

DAVIES ARCHITECTURE LTD

28 ELLIOTT SQ
LONDON NW3 3SU
TEL 020 7483 0669

JOB
MATTEUS FRY
4 AGINCOURT ROAD
LONDON NW32PD

TITLE
EXISTING
REAR ELEVATION
SECTION A

DATE 23.6.16
SCALE 1:50 @A3

DRAWING NO AG4-EX-GA-04