




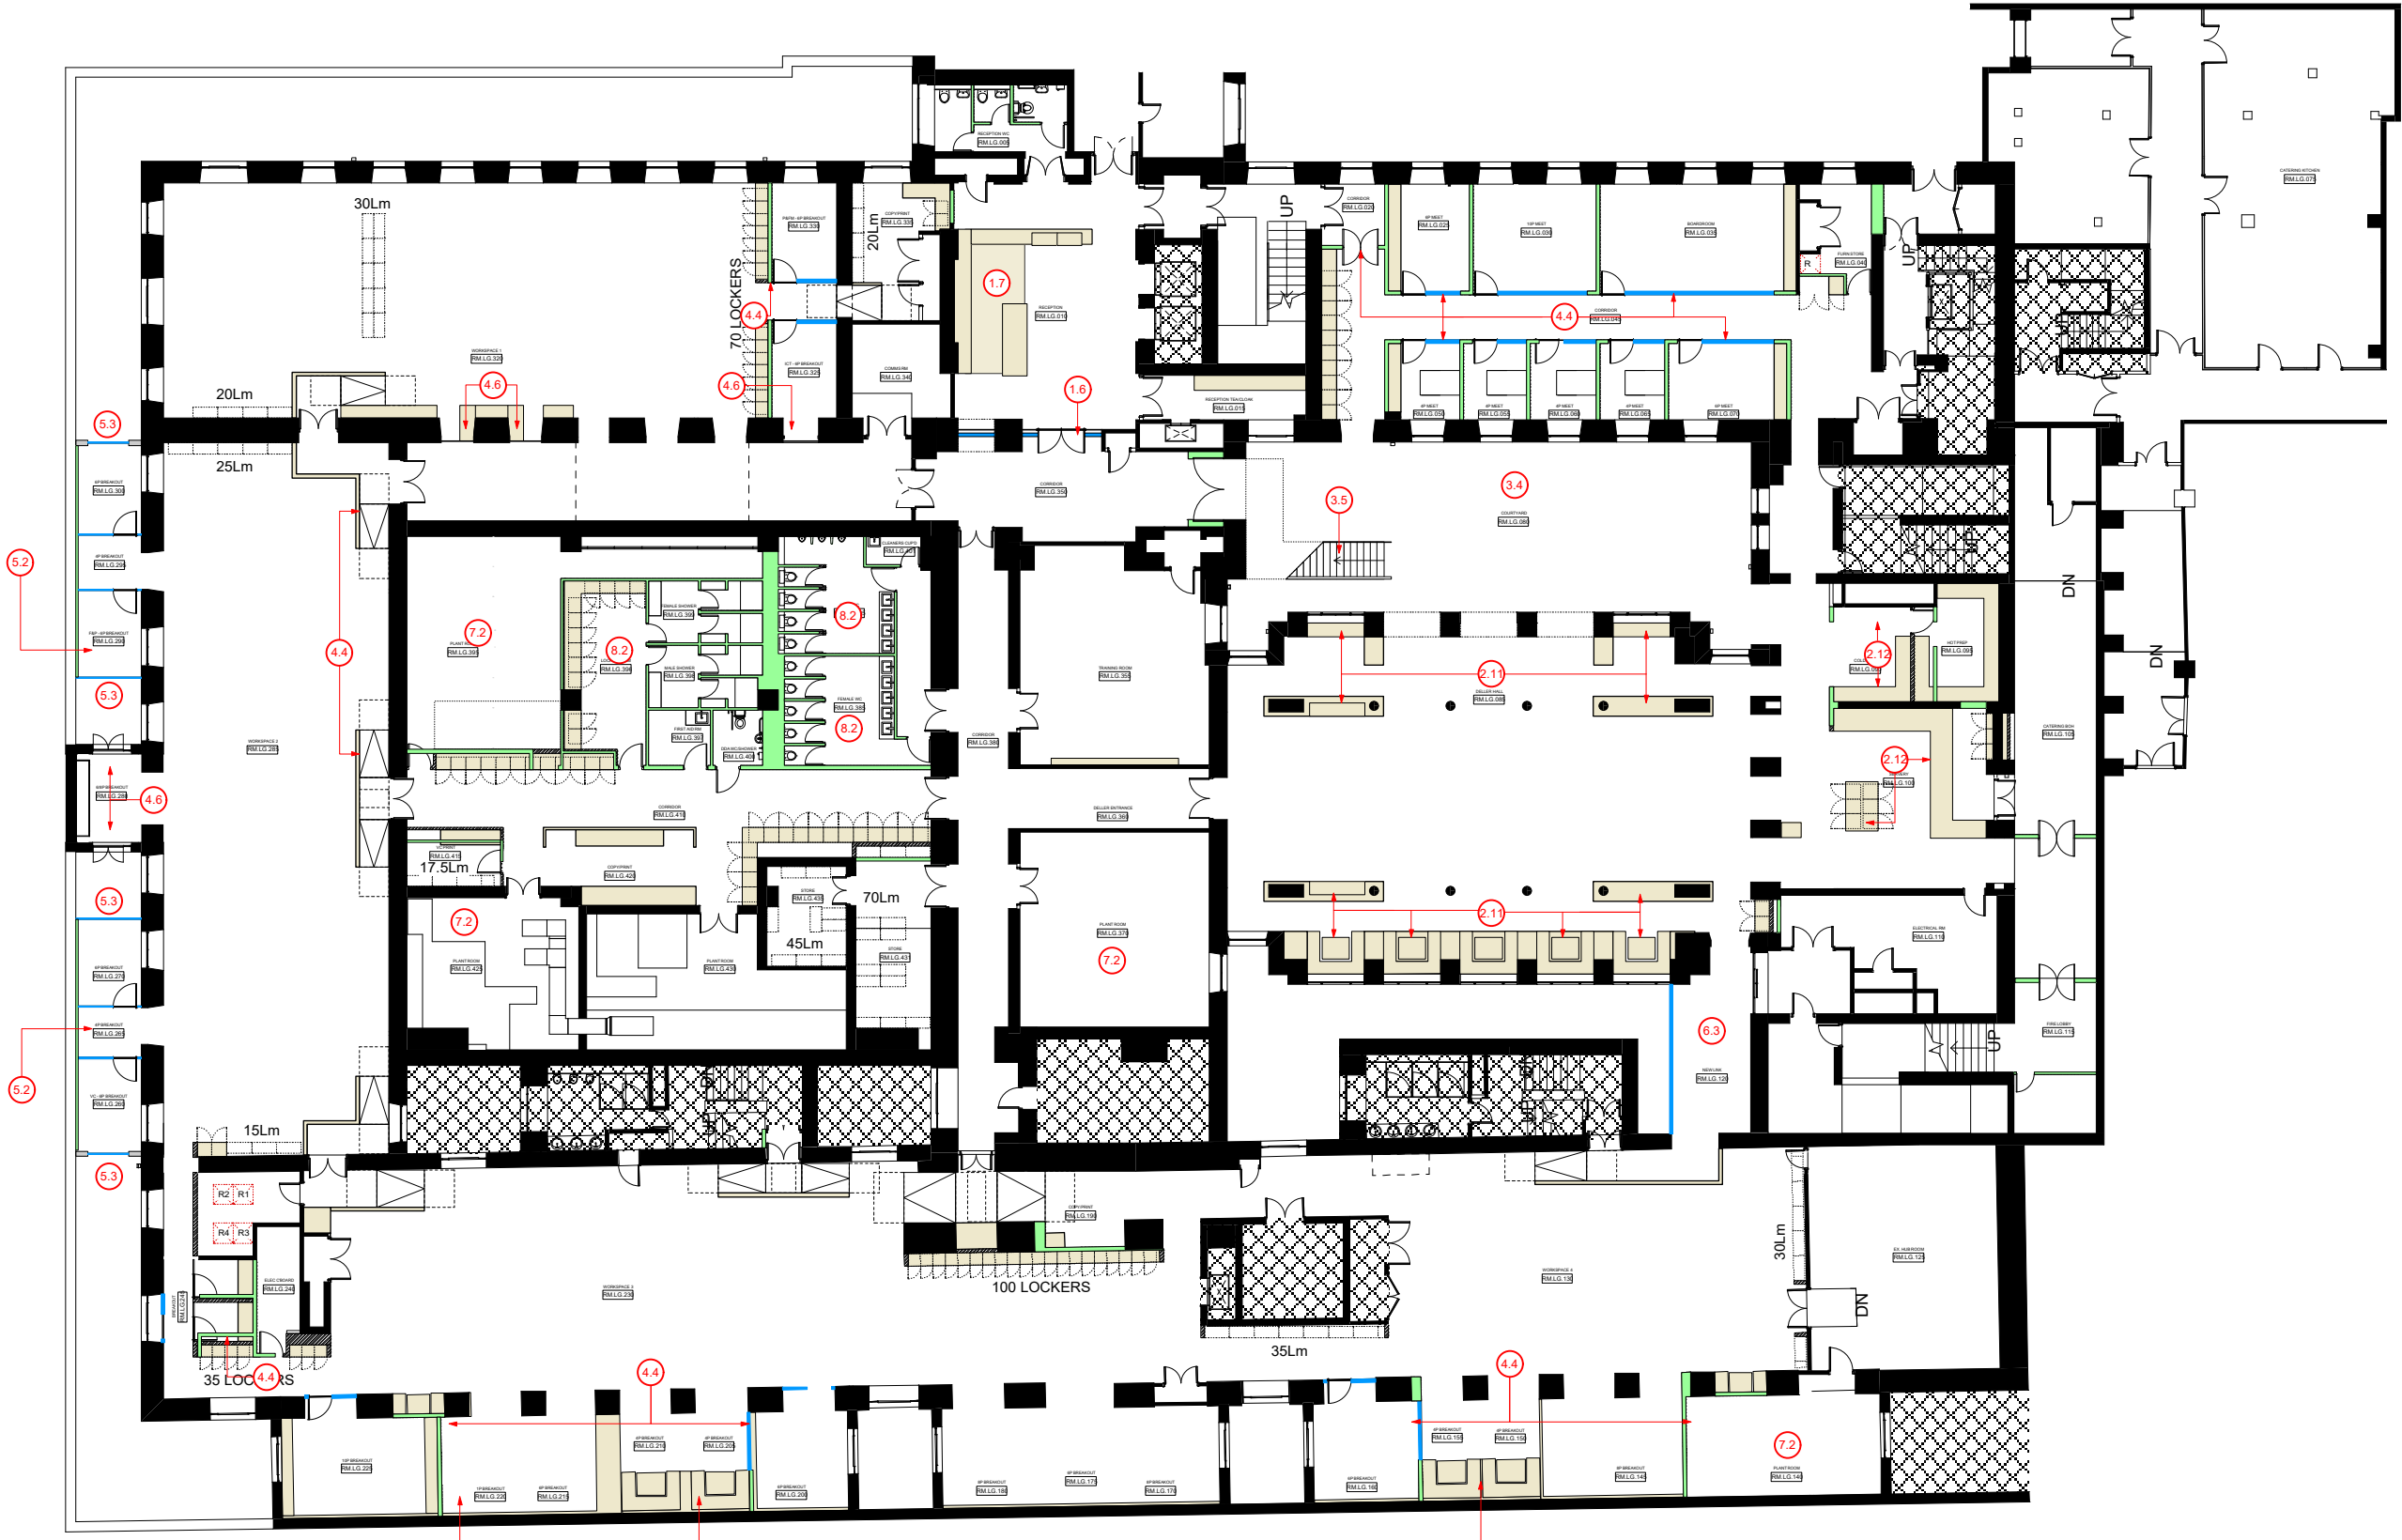


NOTE
This drawing is copyright. Do not scale off dimensions. All dimensions are to be checked on site by contractor. Contractor to report any dimensional discrepancies, errors or omissions prior to commencing on site.

- Legend**
-  Hatch indicates areas out of scope of refurbishment works
 -  Solid indicates existing structural walls to be retained
 -  Hatch indicates new glazed partition wall
 -  Hatch indicates new plasterboard partition wall
 -  1.1 Indicates reference to Listed Building works schedule



I			
H			
G			
F			
E			
D			
C			
B			
A	25.07.16	Number of lightwells infill reduced	NA
REV	DATE	DETAILS	BY

CLIENT
University of London

PROJECT
Project Beveridge

DRAWING TITLE
Proposed Lower Ground Floor Plan

STATUS
Planning

DATE	09.02.16	SCALE	1:100@A0
JOB NO.	1501	ELEMENT	[--]
TYPE	PL	DRAWING NO.	110
REVISION	A		

A Proposed Lower Ground Floor Plan
1:100 @ A0

spacelab

18 Wenlock Road London N1 7TA
+44 (0)20 7033 3450
www.spacelab.co.uk