




Proposed Elevation

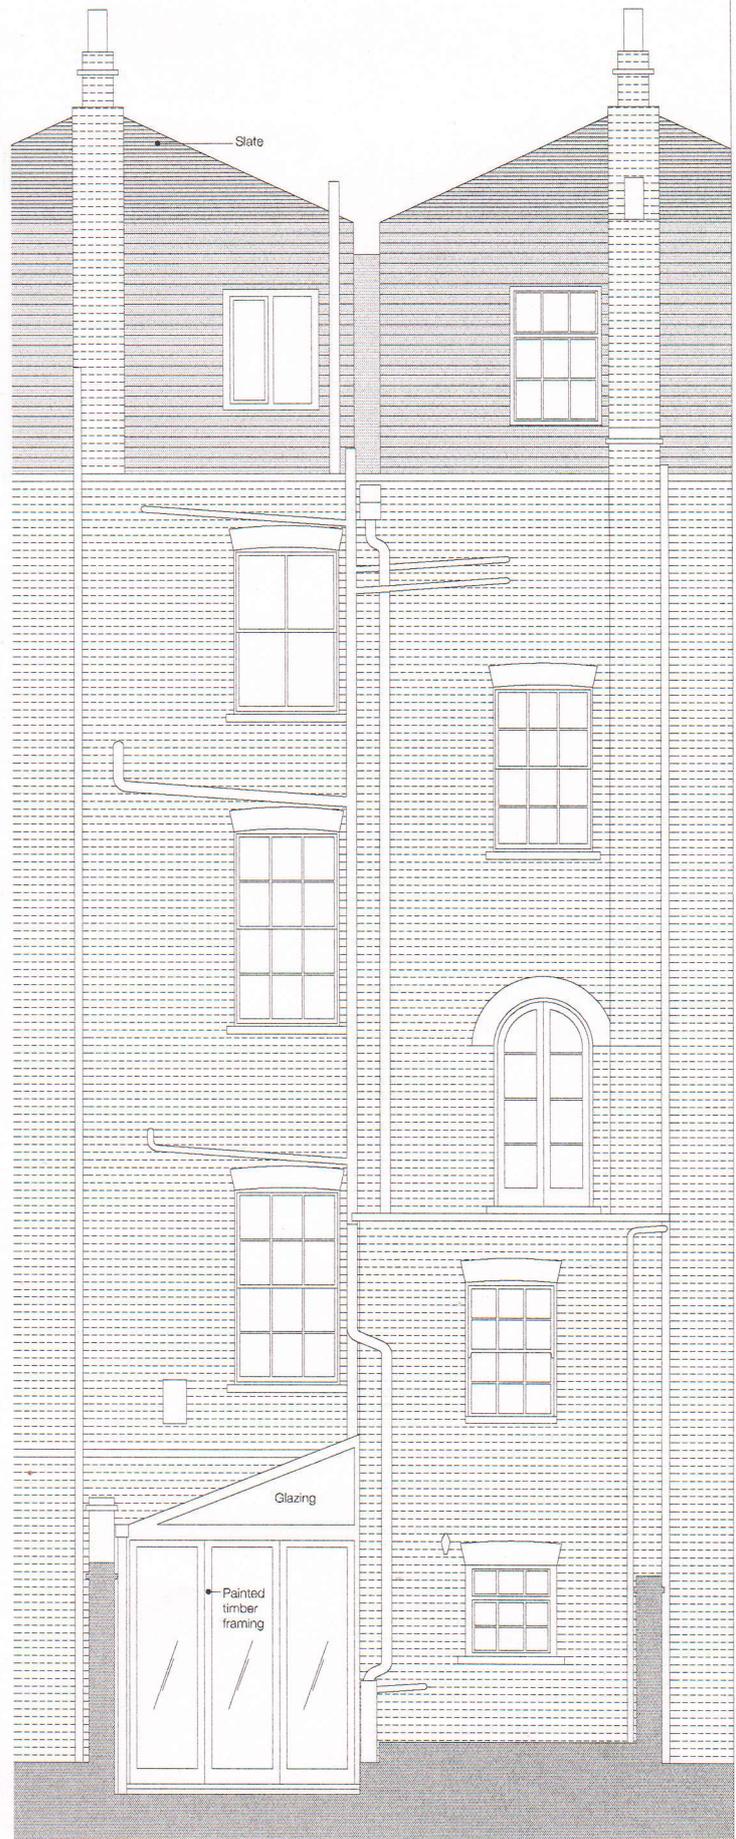

Proposed Elevation

Site Address	34 Momington Terrace, London NW1 7RS	Revision Date	<p>NORTH</p> <p>0m 1m</p>
Drawing No.	34MT/007		
Title	Proposed Front & Rear Elevations		
Scale & Date	1:50 @ A3 05/2009		