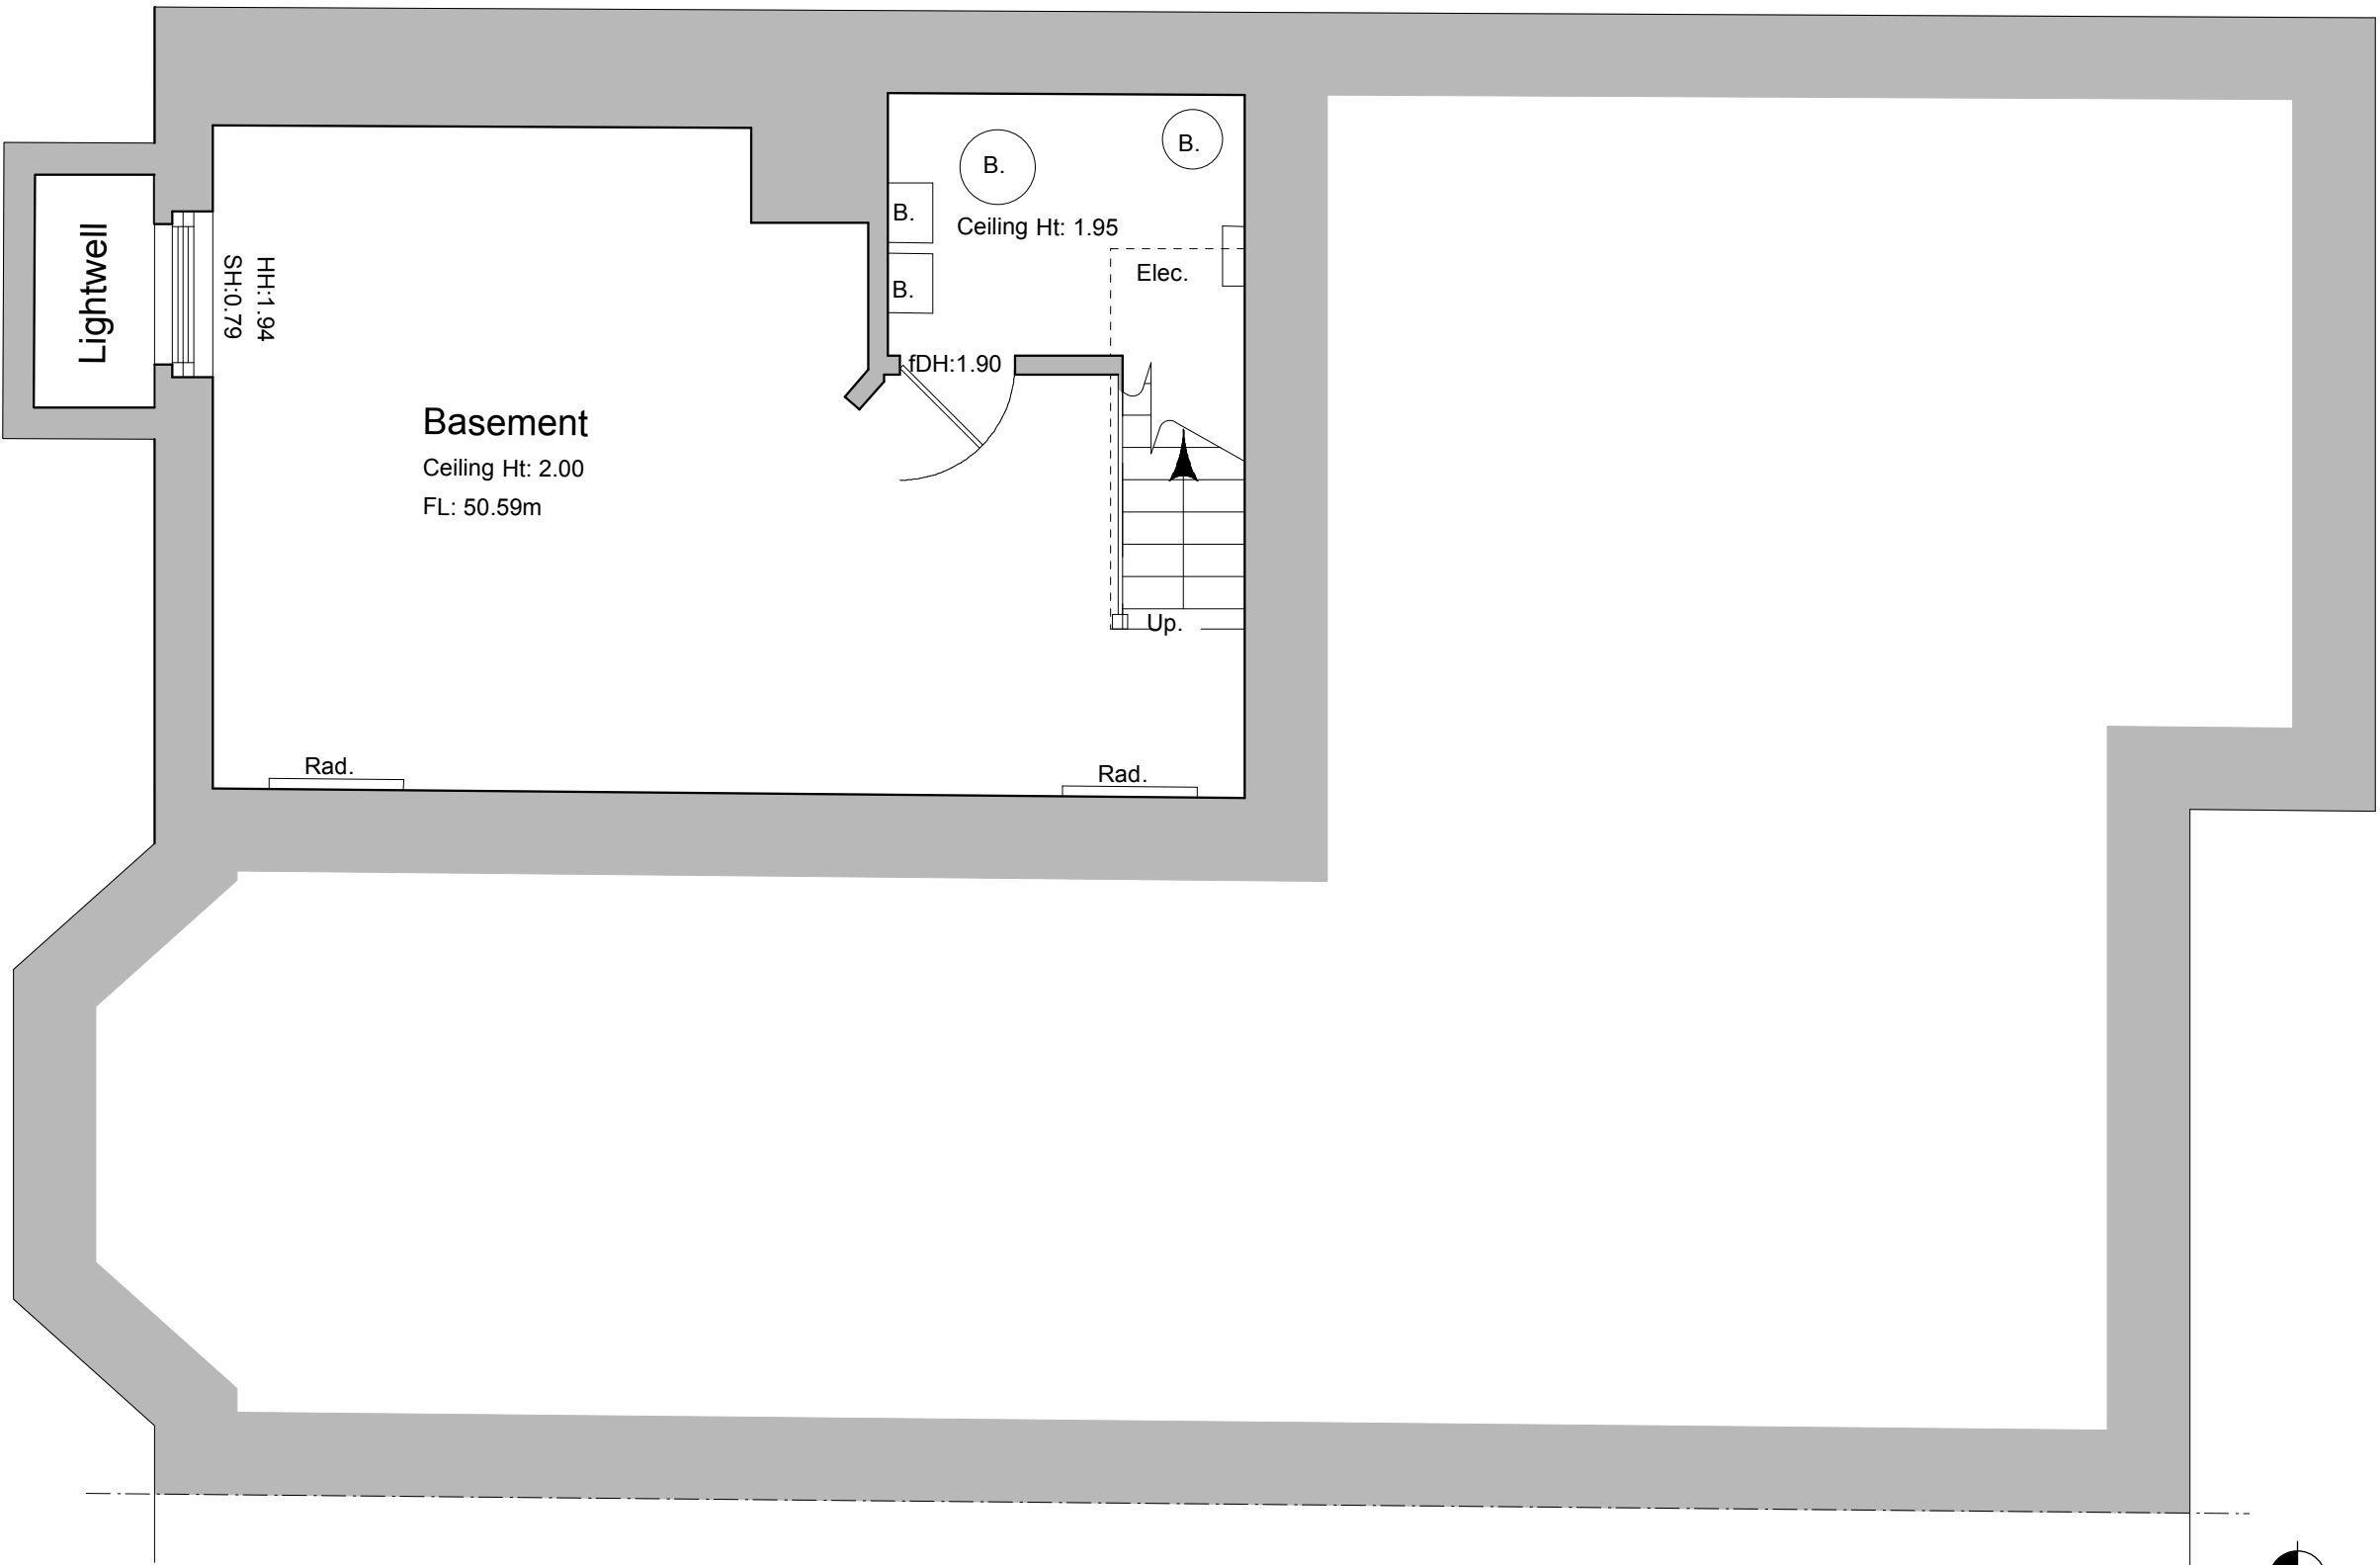
 
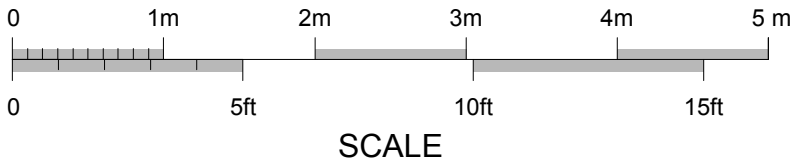


Building Survey Legend:

SHt 1.00 HHt 2.12	Sill Height from FFL. Head Height from FFL.
SL 51.03m HL 52.82m	Sill Level from defined datum. Head Level from defined datum.
Susp CHt: 2.00 Struct CHt: 3.00	Suspended Ceiling Height from FFL. Structural Ceiling Height from FFL.
Susp Ceil: 30.00m Struct Ceil: 31.00m	Suspended Ceiling Level from datum. Structural Ceiling Level from datum.
IFL: 100.00m +100.00m	Internal Floor Level (General). Internal Floor Level (Specific).
Insertion Point	Insertion Point for overlay drawings of other floors or details.

Legend:

Buildings	Overhead Cable	IC	Inspection chamber	Boll	Bollard
Wall	Concrete edge	Pinv	Pipe invert	IB	Illuminated bollard
Kerb line	Tarmac edge	Gy	Gully	Bin	Rubbish bin
Line marking	Grass verge	Bg	Back gully	Vp	Vent pipe
Drop kerb	Canopy/Overhang	Dp	Down pipe	Grl	Ground light
Centre line	Verge	Pipe	Pipe above ground	Lbox	Letter box
1 100.000	Station and Name	MH	Manhole	Ldr	Ladder
	Tree / Bush / Sapling	WL	Water level	Sty	Stile
	Area of Undergrowth	Fl	Flood light	IFL	Internal floor level
	Woodland	Lp	Lamp post	THL	Threshold level
	Ridge Level	Tp	Telegraph post	Sp	Sign post
	Eaves Level	Ep	Electricity post	TH	Triathole
	Flat Roof Level	Tl	Traffic light	BH	Borehole
	Gate	Bus	Bus stop	ELC	Electric
Fence types:		Sv	Stop valve	BT	British Telecom
IW	Interwoven	St	Stop tap	Cbox	Control box
IR	Iron Railings	Et	Earth rod	TT	Tackle
WM	Wire Mesh	Wm	Water meter	BP	Brick paved
PR	Post & Rail	Gas	Gas valve	CPS	Concrete paving slabs
PIW	Post & Wire	Av	Air valve	CVR	Cover
CL	Chain Link	ICU	Unidentified inspection	IC	Inspection chamber
WP	Wooden Panels	Wo	Wash out	Rwall	Retaining wall
CP	Concrete Panels	Re	Rodding eye	UTL	Unable to lift
SIP	Steel Palisade	BB	Bellisha beacon	TCL	Tree canopy level
		CTV	Cable tv	G	Girth
		Mkr	Marker post	MG	Multi girth
		Gmkr	Gas marker post	Stmp	Tree Stump
		So	Soffit	CL	Cover level
				IL	Invert level

Rev	Date	Description	Drawn	Q. Ref.,
☐ Topographical Surveys ☐ Site Engineering ☐ Utility / CCTV Surveys				
☐ Measured Building Surveys ☐ 3D Laser Scanning ☐ Revit & BIM Models				
Rowan House Duffield Road Little Eaton Derby DE21 5DR Tel (01332) 830044 admin@greenhatch-group.co.uk www.greenhatch-group.co.uk				
St Albans Unit B, The Courtyard Alban Park St Albans Herts AL1 1BB t. (01727) 854481	Newcastle 24 Riverside Studios Armedyst Road Newcastle Bus. Park Newcastle, Tyne NE4 7LJ t. (01912) 736391	Poland ul. Panewnicka 91 40-761 Katowice Poland t. 0048 32 202 2292 www.greenhatch.pl		

CLIENT

Brod Wight Architects

PROJECT

**Chester House
8 Langland Gardens
London**

TITLE

Existing Basement Floor Plan

SCALE 1:50@A2	DATE 27.10.15
DRAWN MF	QUALITY REF B1588

Level datum	Arbitray
Grid orientation	OS Graphical Fit
Job number	22590

Drawing No.	Rev.
1048-S02	

Comments

Drainage information (where applicable) has been visually inspected from the surface and therefore should be treated as approximate only.

©Copyright Greenhatch Group. 06/07/13