

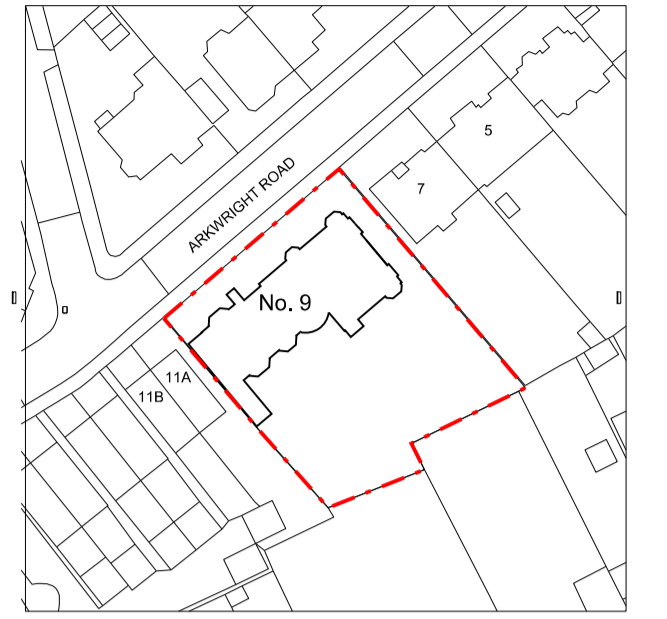


Notes:  
Drawing based on information prepared  
by PKS Architects

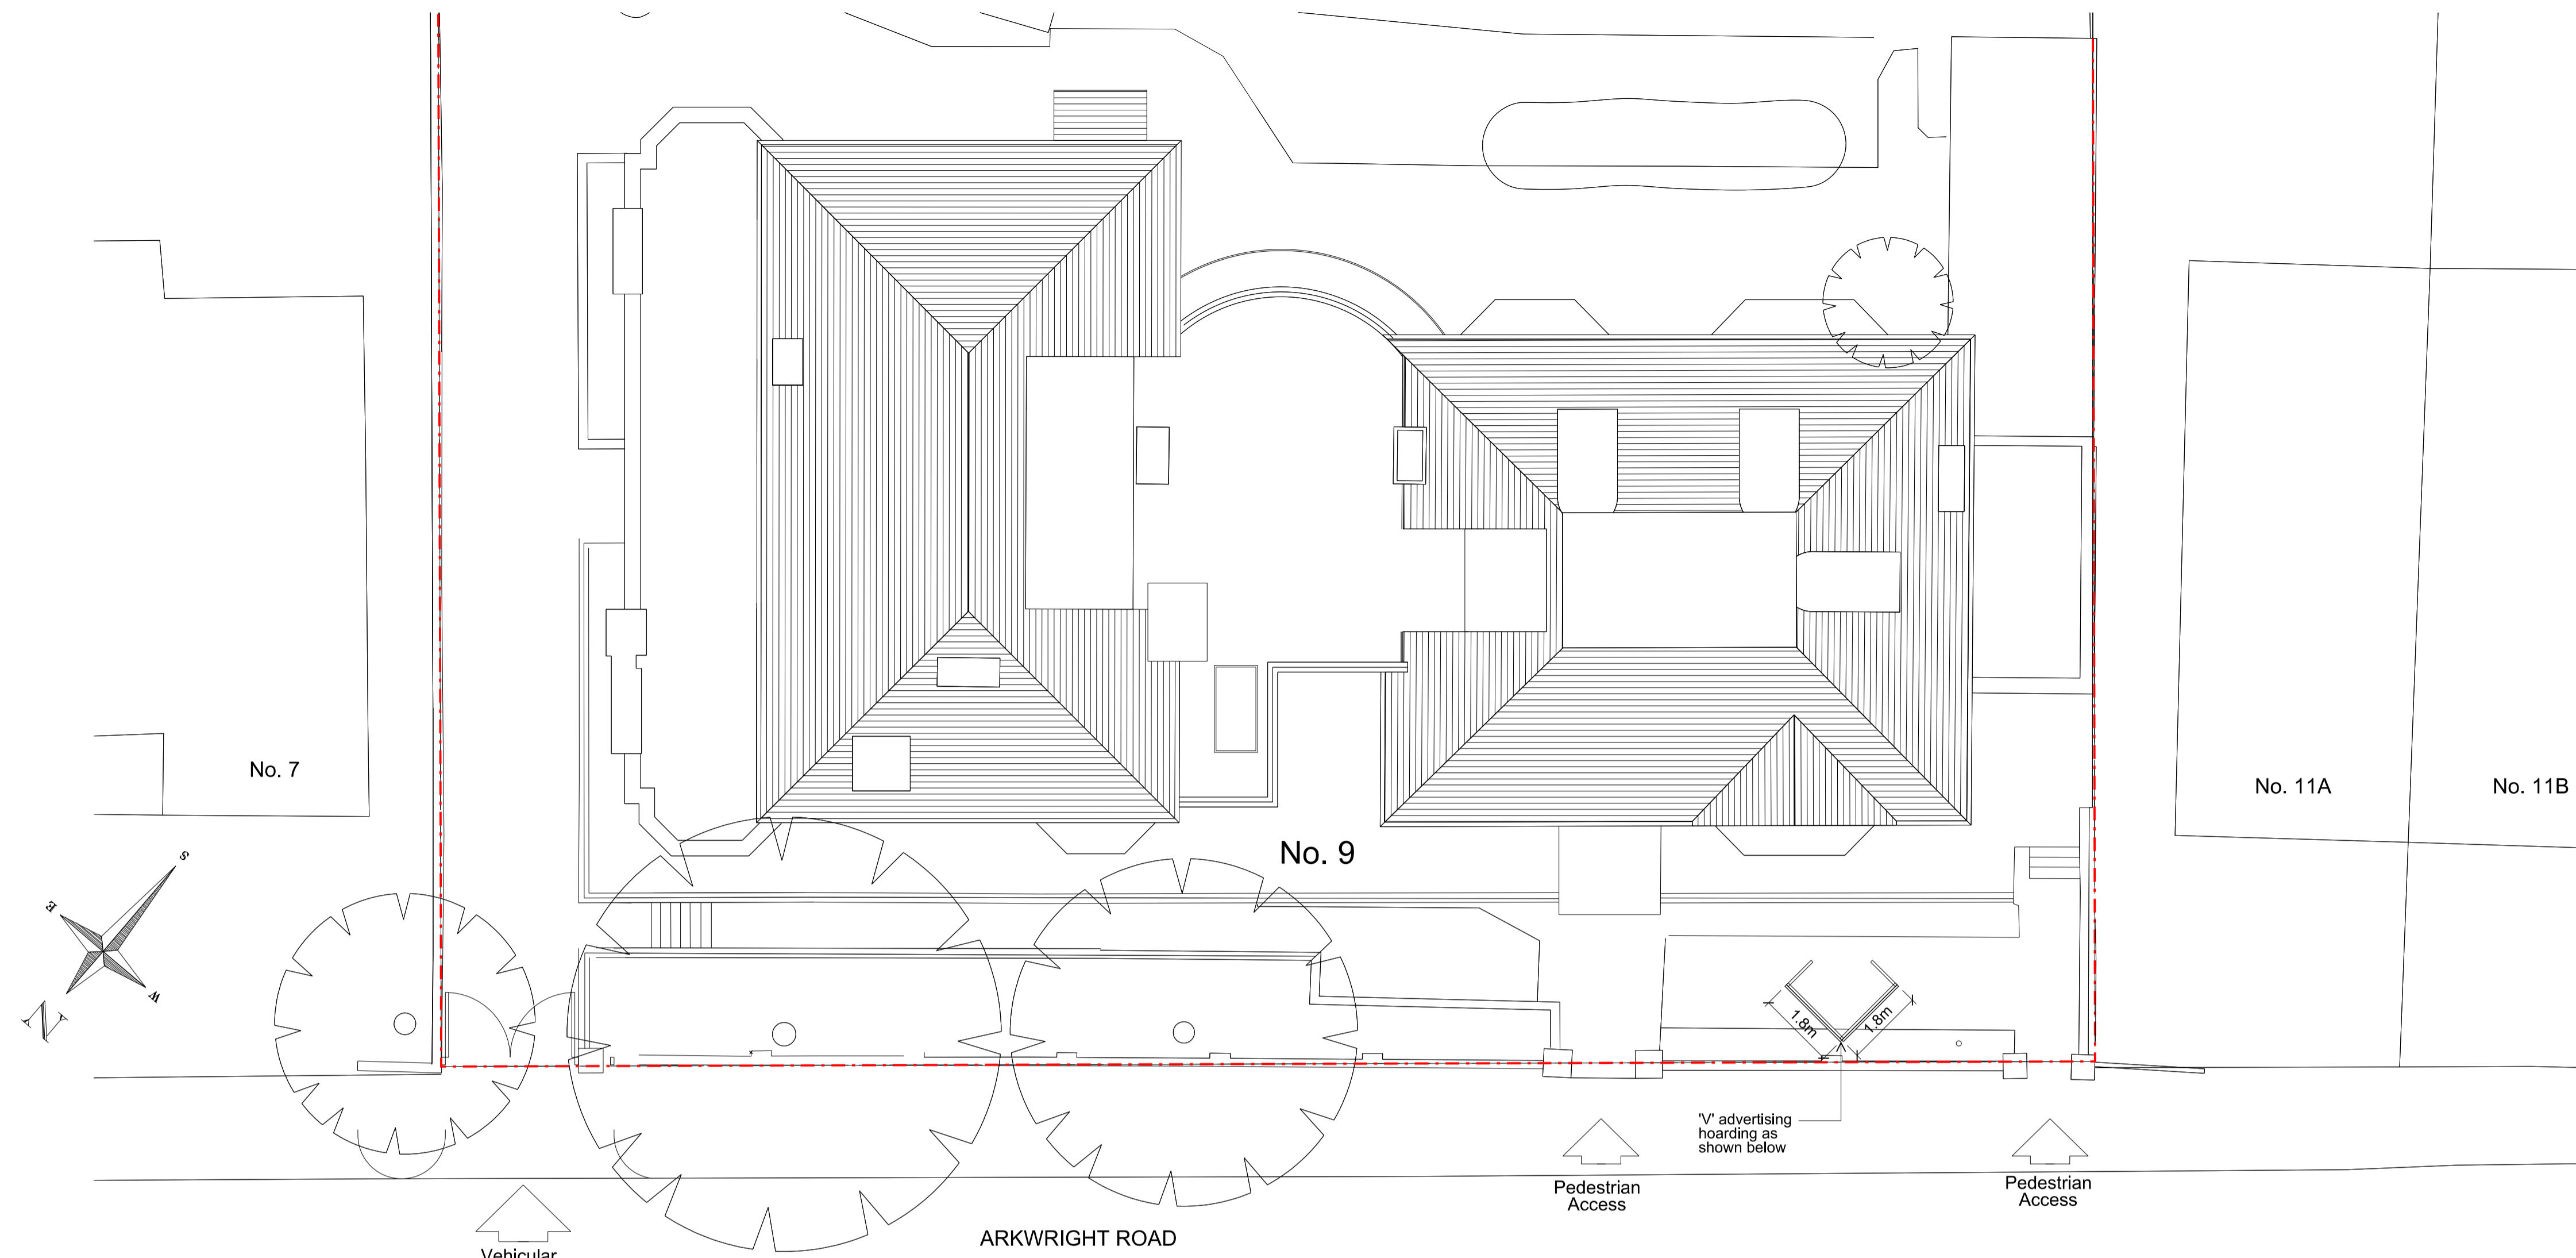

Site Location Plan

0 50 100m  
Scale 1:1250

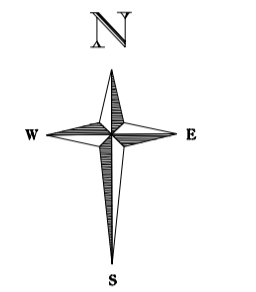

Part Site Plan



Elevation to Arkwright Road

'V' advertising hoarding comprising  
2no. 1800mm long x 1500mm high  
boards, set above level of existing  
boundary wall.

Project:  
Proposed Advertising Hoarding  
at 9 Arkwright Road,  
London NW3

Title: Part Site Plan &  
Elevation to Arkwright Road

Scale: 1:100 @ A1

Date: August 2016

**Oakley Hough.**

The Barn, Stebbing Farm  
Fishers Green, Stevenage,  
Hertfordshire SG1 2JB

Tel: 01438 745288  
Mobile: 07710 549 270  
e-mail: john@oakleyhough.co.uk

Drawing Number:  
893/50

0 5 10m  
Scale 1:100