

095\_CAN\_CANTELOWES RD  
27a Cantelows Rd, London NW11 9XR

GROUND FLOOR PLAN - EXISTING  
GENERAL ARRANGEMENT

FILE NAME: DWG

095\_GROUND FLOOR PLAN - EXISTING

PROJECT PACKAGE DRAWING NO. REVISION

**095 (00) 100 P1**

SCALE	DATE
1:500/A3/1:100/A4	2016.06.00
OS REFERENCE LEVEL	STATUS
± 0.00 = TBC	PLANNING

**ARCHITECT**

DFN +DC  
A 42 Theobalds Road, London WC1X 8NW  
T +44 (0)20 7405 5801 E info@dfn.co.uk W dfn.co.uk

**GENERAL NOTES**


Do not scale. This drawing. Use only accepted dimensions. All dimensions to be verified on site by contractor. All dimensions to millimetres unless otherwise noted. Any discrepancies to be notified to DFN +DC and contract administrator.  
Company registered in England, no. 09415285.

© 2016 DFN +DC All rights reserved.

**REVISIONS**

REV. DATE AMENDMENT

P1 2016.07.27 Submitted for Planning

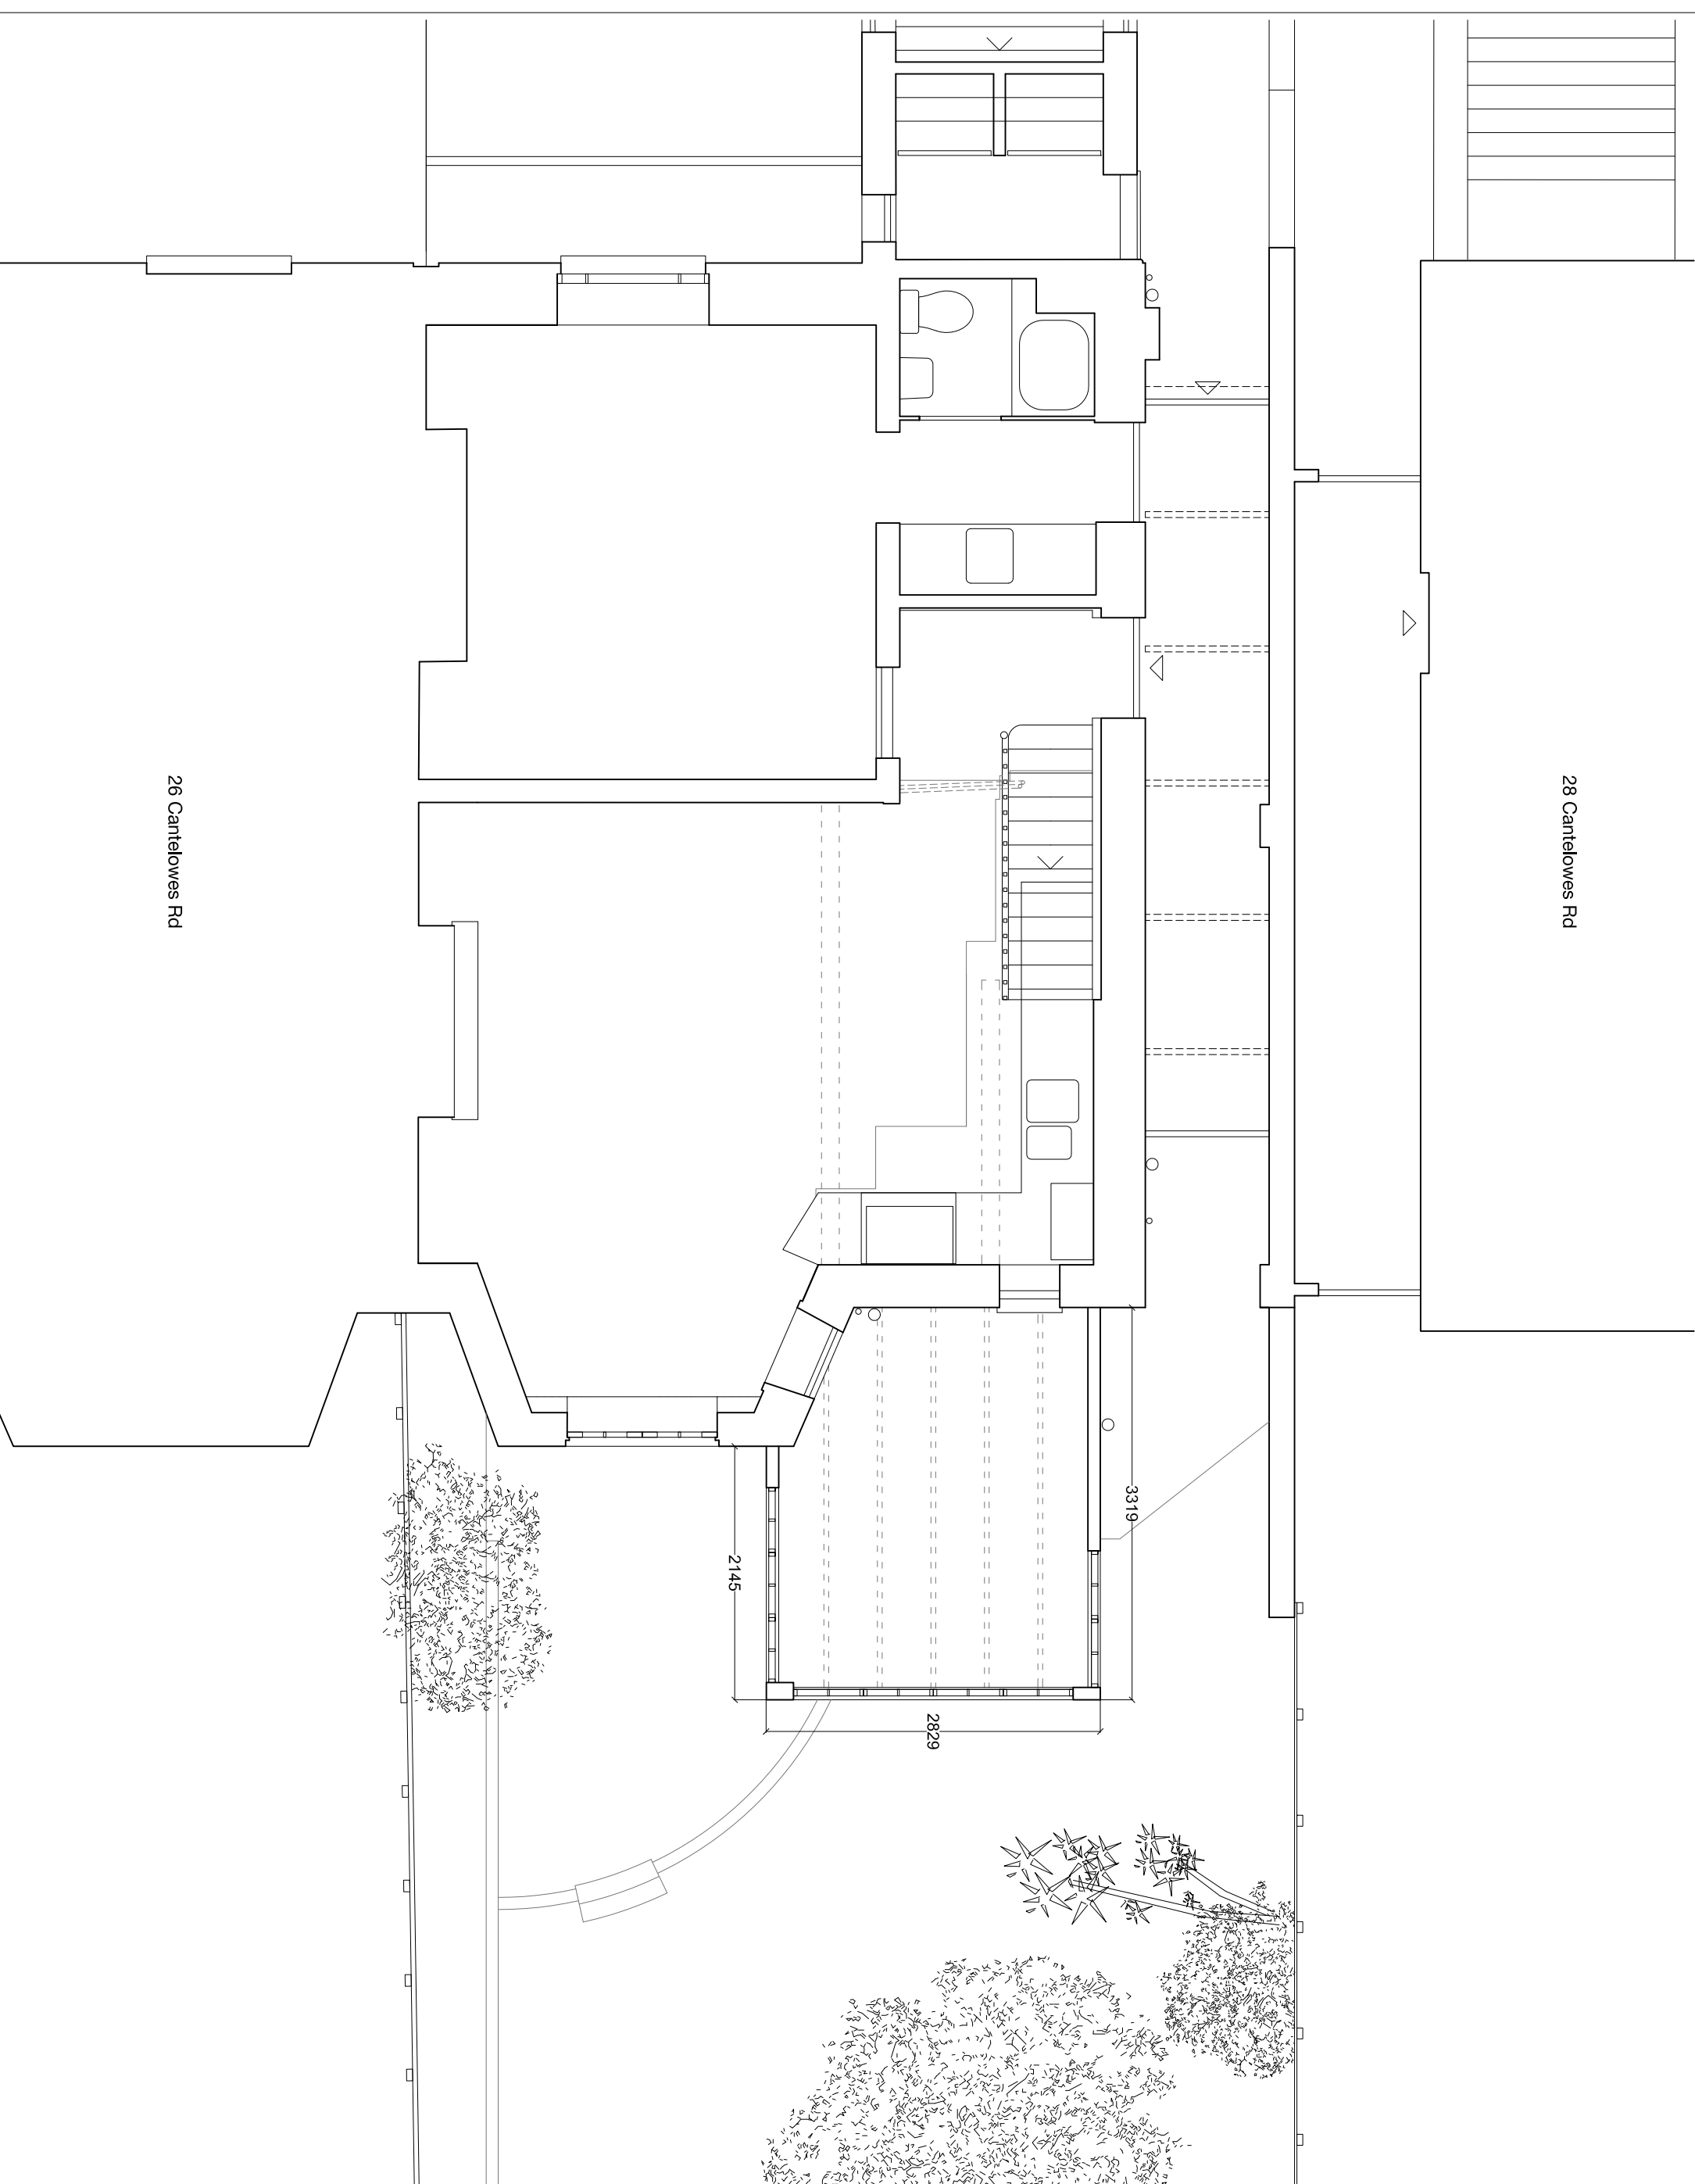

095 CAN CANTELOWES RD  
27a Cantelowes Rd, London NW1 9XR

FIRST FLOOR PLAN - EXISTING  
GENERAL ARRANGEMENT

FILE NAME: DWG  
095\_FIRST FLOOR PLAN - EXISTING

PROJECT PACKAGE DRAWING NO. REVISION  
**095 (00) 101 P1**

SCALE DATE  
1:50@A3/1:100@A4 2016.06.DD  
OS REFERENCE LEVEL STATUS  
± 0.00 = TBC PLANNING


ARCHITECT  
DFN +DC  
1-42 Trocadero Road, London WC1X 9NW  
T +44 (0)20 7400 5001 E info@dfn+dc.com W dfn+dc.co.uk

GENERAL NOTES  
Do not scale from this drawing. Use only annotated dimensions. All dimensions in millimetres unless otherwise noted. Any discrepancies to be notified to DFN +DC and contract administrator.  
Company registered in England no. 09415295.

© 2016 DFN +DC All rights reserved.

REVISIONS AMENDMENT

REV. DATE  
P1 2016.06.27 Submitted for Planning

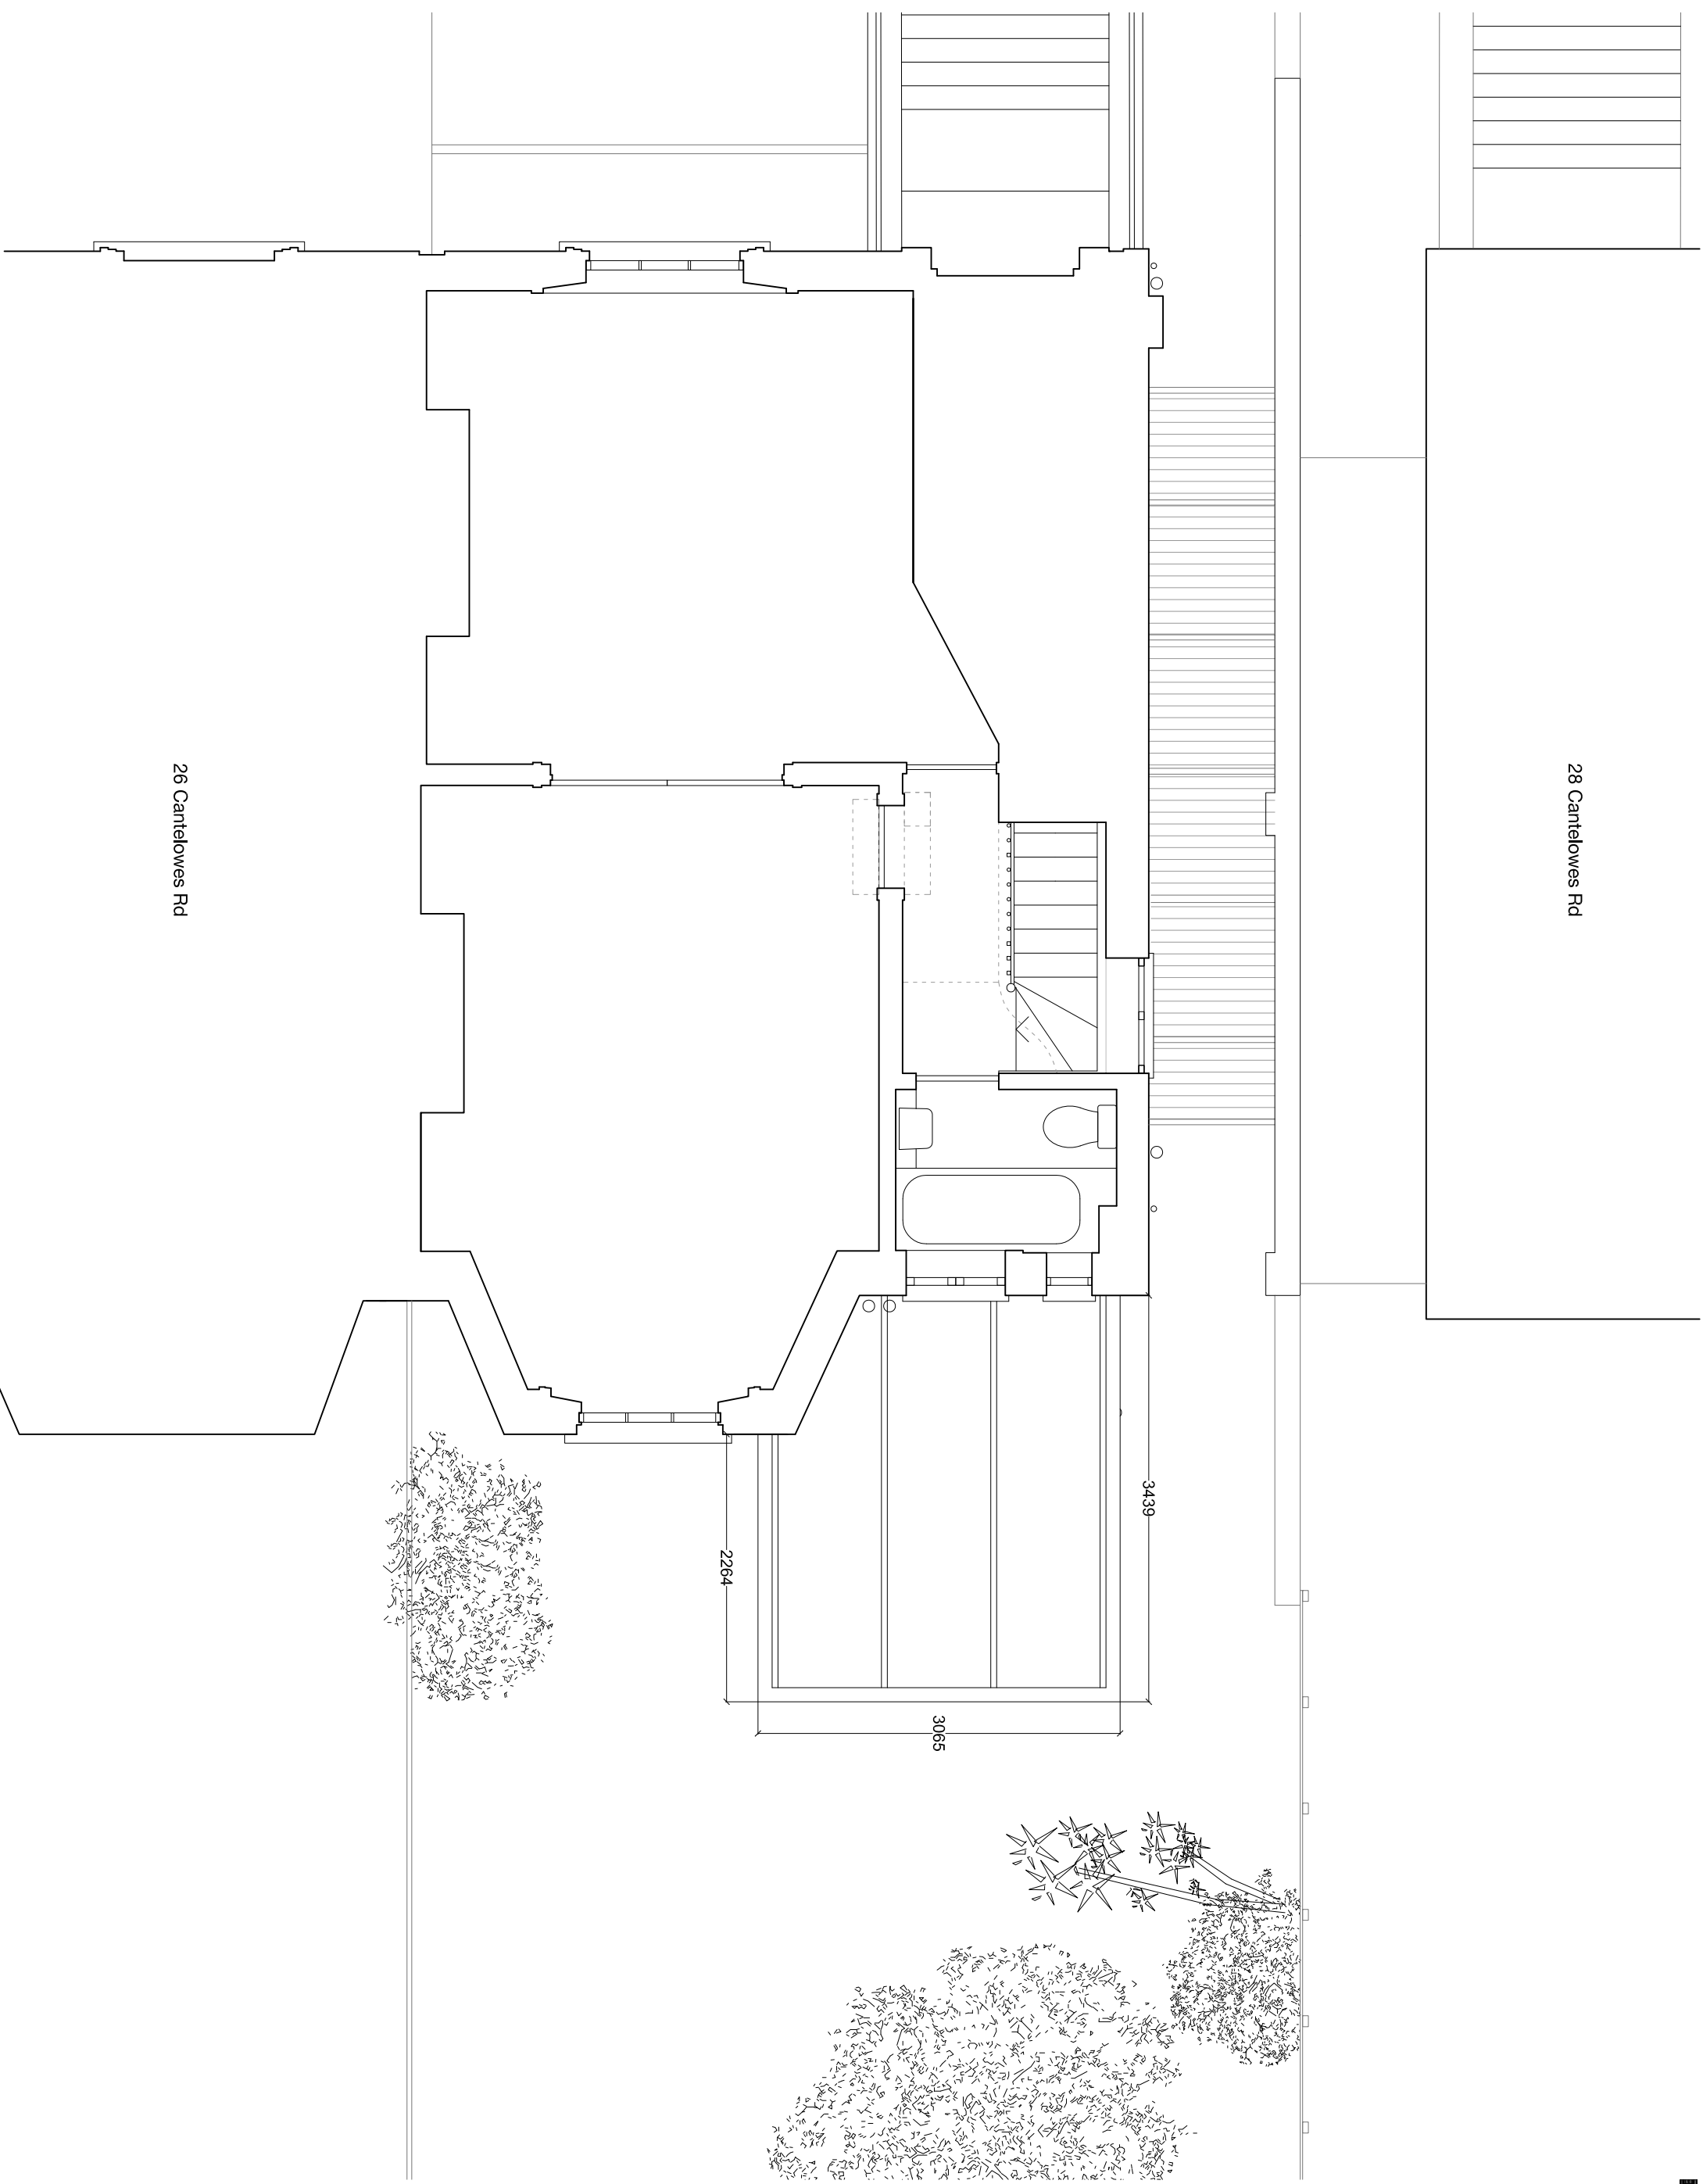

28 Cantelowes Rd

26 Cantelowes Rd

3439

2264

3065

095 CAN CANTELOWES RD  
27a Canteloves Rd London NW1 9XR

ROOF PLAN - EXISTING  
GENERAL ARRANGEMENT

FILE NAME:DWG  
095\_FLOOR PLAN - EXISTING

PROJECT PACKAGE DRAWING NO. REVISION  
**095 (00) 102 P1**

SCALE DATE  
1:50@A3/1:100@A4 2016.06.DD  
OS REFERENCE LEVEL STATUS  
± 0.00 = TBC PLANNING

ARCHITECT  
DFN +DC  
4-42 Theobalds Road, London WC1X 9NW  
T +44 (0)20 7400 5001 E info@dfn+dc.com W dfn+dc.co.uk


GENERAL NOTES

Do not scale from this drawing. Use only annotated dimensions. All dimensions in millimetres unless otherwise noted. Any discrepancies to be notified to DFN +DC and contract administrator.  
Company registered in England no. 09415295.

© 2016 DFN +DC All rights reserved.

REVISIONS

REV. DATE	AMENDMENT
P1 2016.06.27	Submitted for Planning

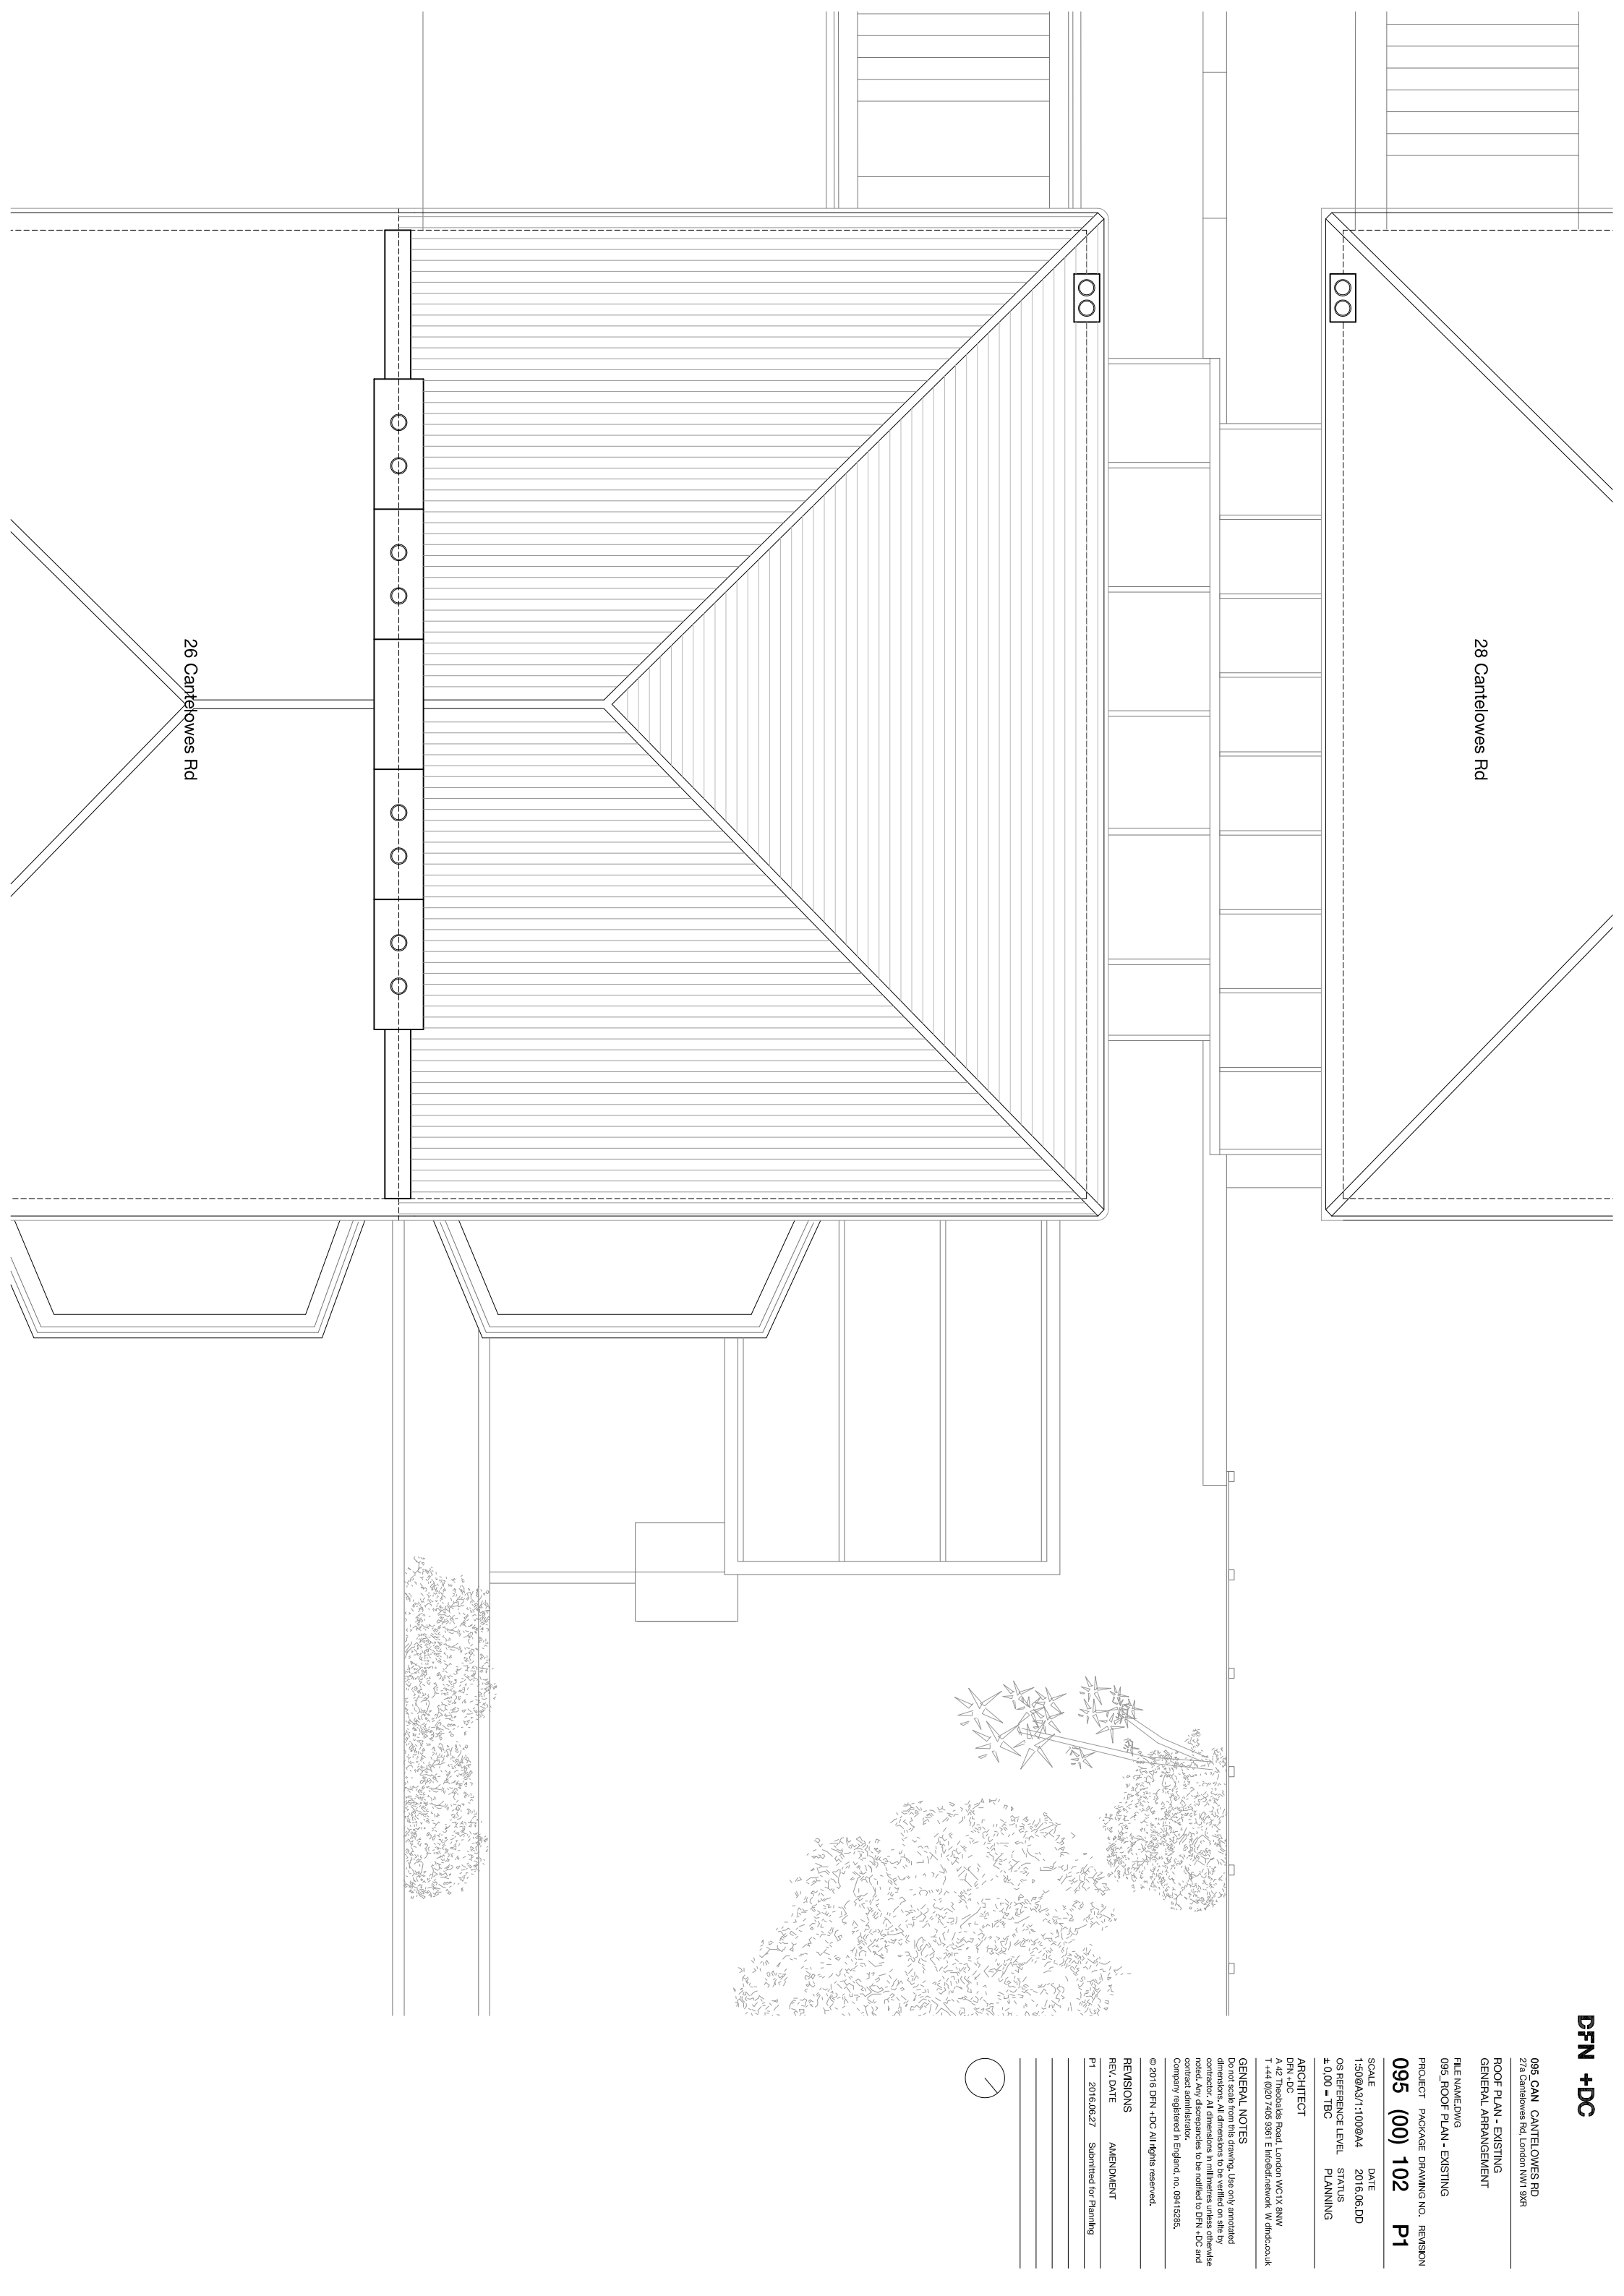

095 CAN CANTLEOWES RD  
27a Cantleowes Rd London NW1 9XR

SECTION 02 - EXISTING  
GENERAL ARRANGEMENT

FILE NAME:DWG  
095\_SECTION 02 - EXISTING


PROJECT PACKAGE DRAWING NO. REVISION  
**095 (00) 202 P1**

SCALE DATE  
1:50@A3/1:100@A4 2016.06.DD  
OS REFERENCE LEVEL STATUS  
± 0.00 = TBC PLANNING

ARCHITECT  
DFN +DC  
4-42 Theobalds Road London WC1X 9NW  
T +44 (0)20 7400 5001 E info@dfn+dc.com W dfn+dc.co.uk

GENERAL NOTES  
Do not scale from this drawing. Use only annotated dimensions. All dimensions to be verified on site by contractor. All dimensions in millimetres unless otherwise noted. Any discrepancies to be notified to DFN +DC and contract administrator.  
Company registered in England, no. 09415295.  
© 2016 DFN +DC All rights reserved.

REVISIONS  
REV. DATE AMENDMENT  
P1 2016.06.27 Submitted for Planning

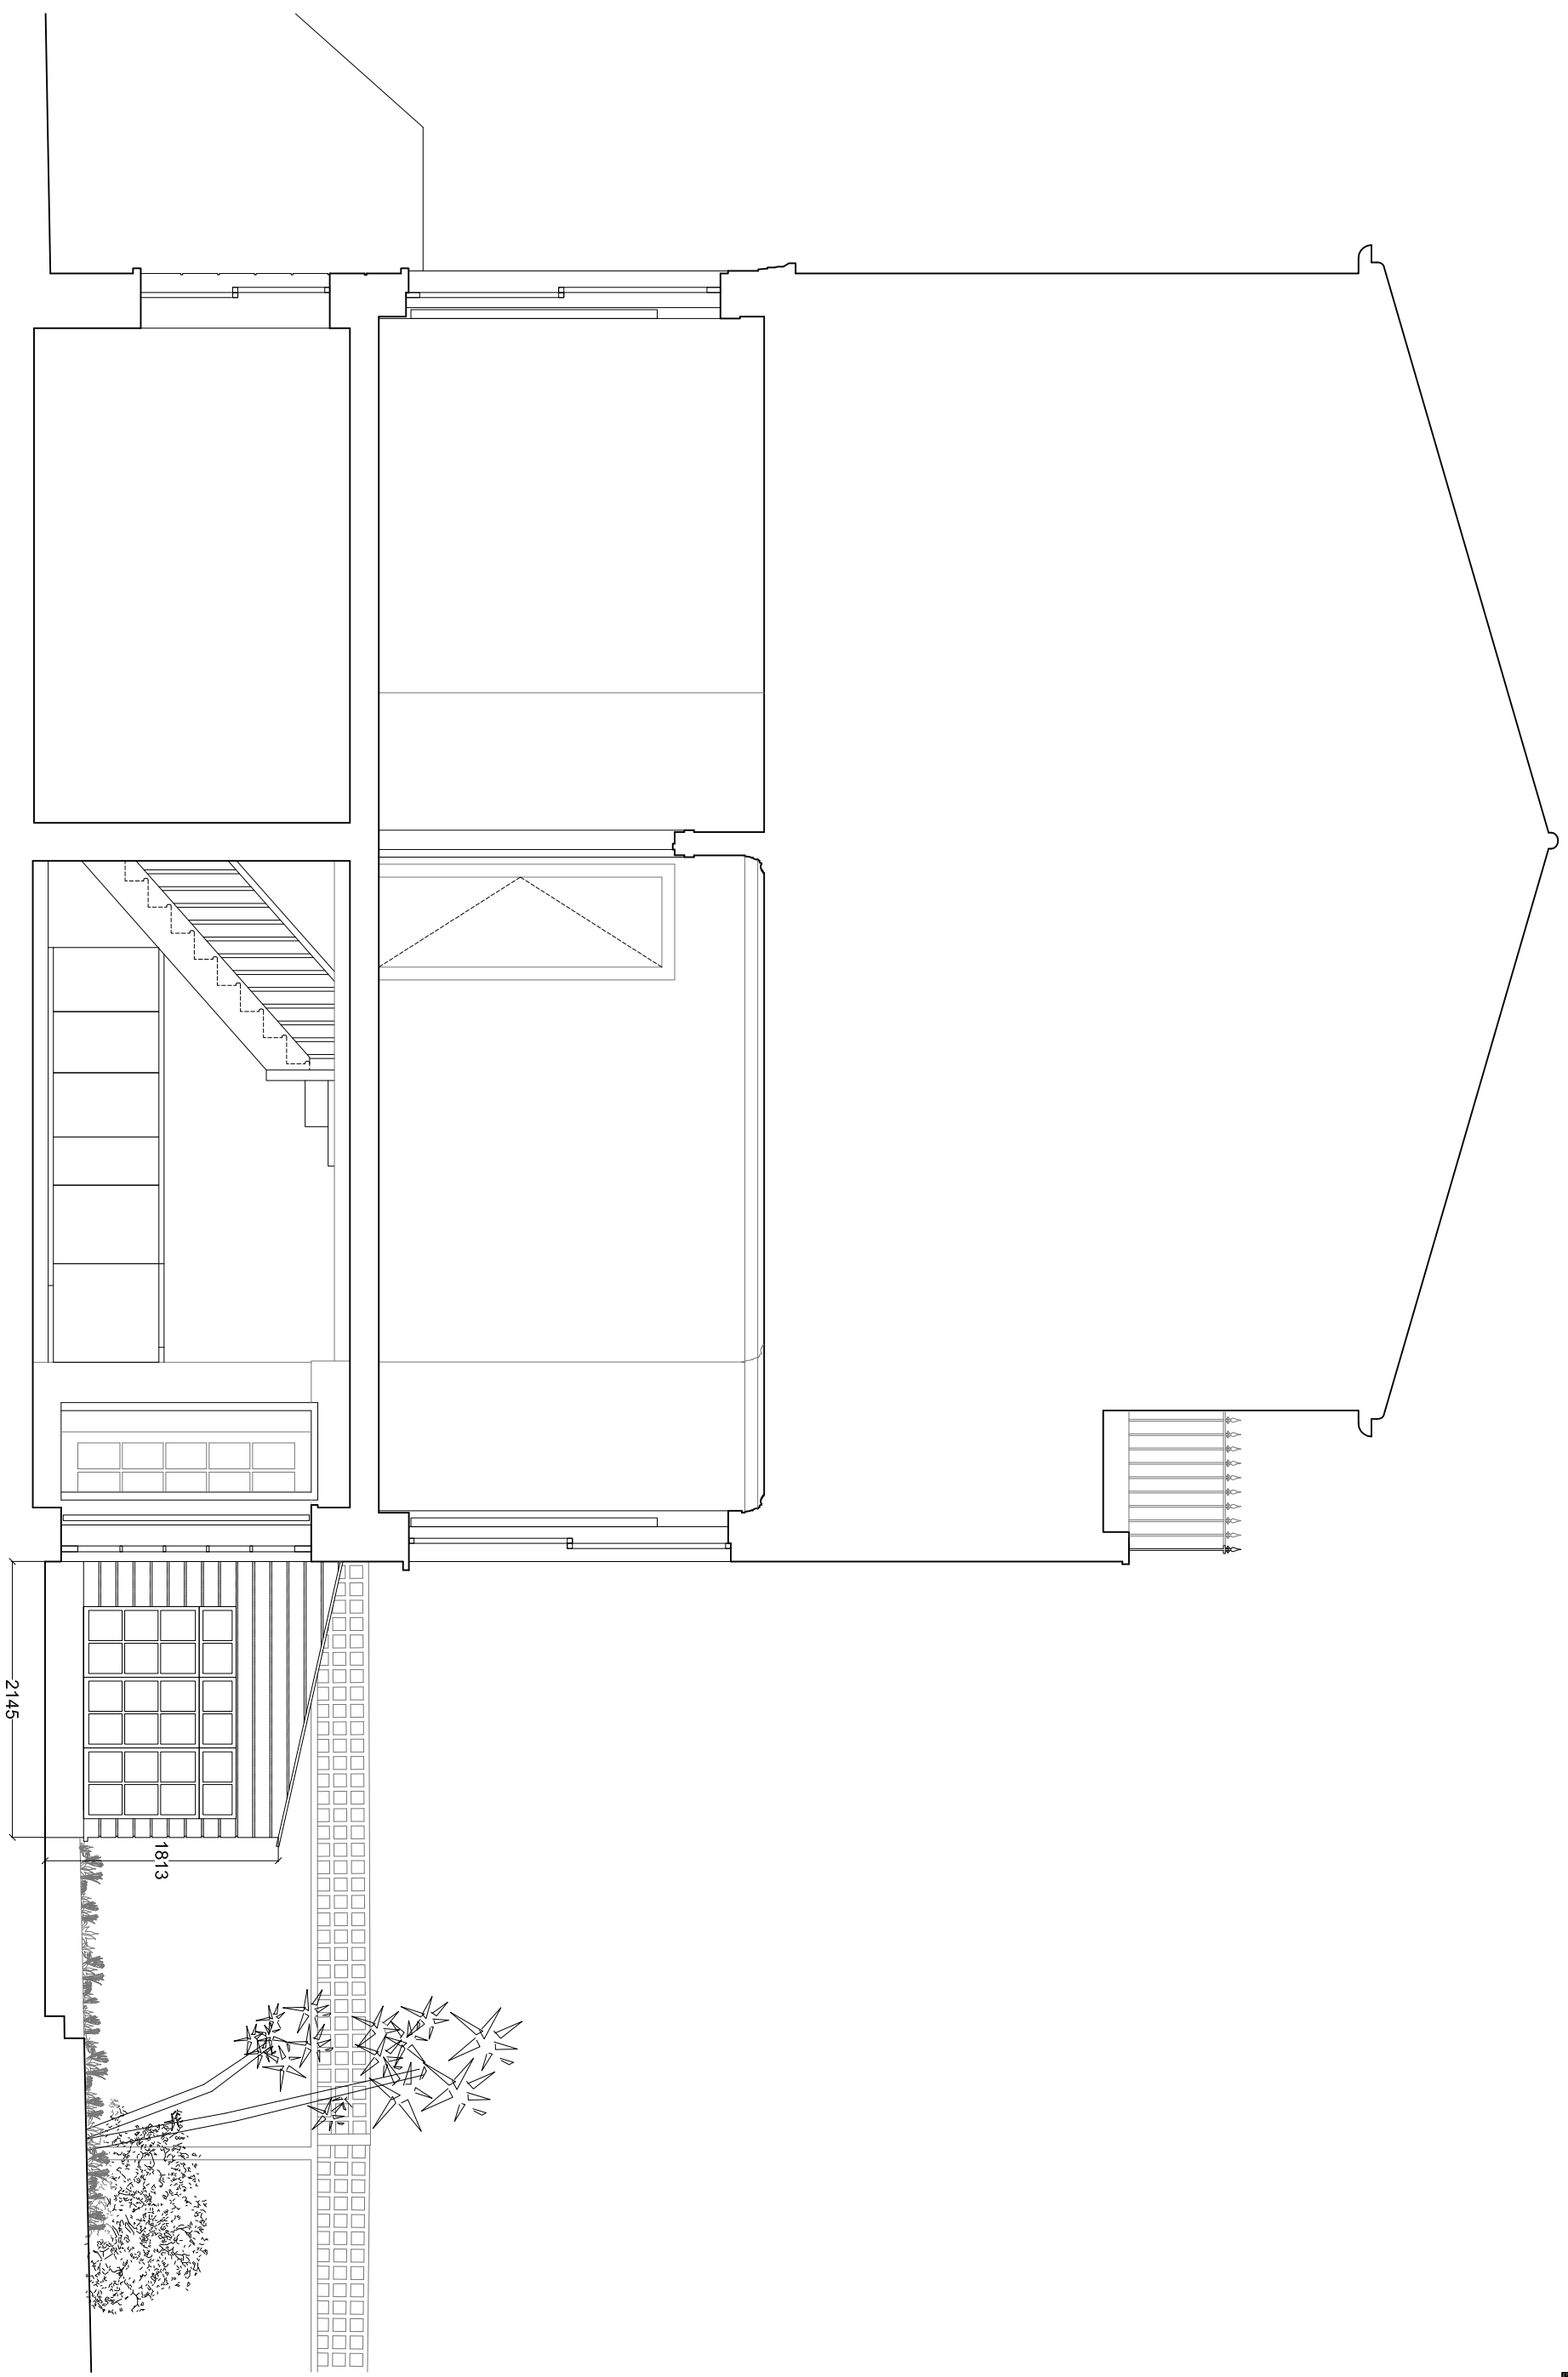

095 CAN CANTLEOWES RD  
27a Cantleowes Rd, London NW1 9XR

SECTION 03 - EXISTING  
GENERAL ARRANGEMENT

FILE NAME:DWG  
095\_SECTION 03 - EXISTING

PROJECT PACKAGE DRAWING NO. REVISION  
**095 (00) 203 P1**

SCALE DATE  
1:50@A3/1:100@A4 2016.06.DD  
OS REFERENCE LEVEL STATUS  
± 0.00 = TBC PLANNING


ARCHITECT  
DFN +DC  
4-42, Theobalds Road, London WC1X 9NW  
T +44 (0)20 7450 5001 E info@dfn+dc.com W dfn+dc.co.uk

GENERAL NOTES  
Do not scale from this drawing. Use only annotated dimensions. All dimensions to be verified on site by contractor. All dimensions in millimetres unless otherwise noted. Any discrepancies to be notified to DFN +DC and contract administrator.  
Company registered in England, no. 09415295.

© 2016 DFN +DC All rights reserved.

REVISIONS

REV. DATE AMENDMENT  
P1 2016.06.27 Submitted for Planning

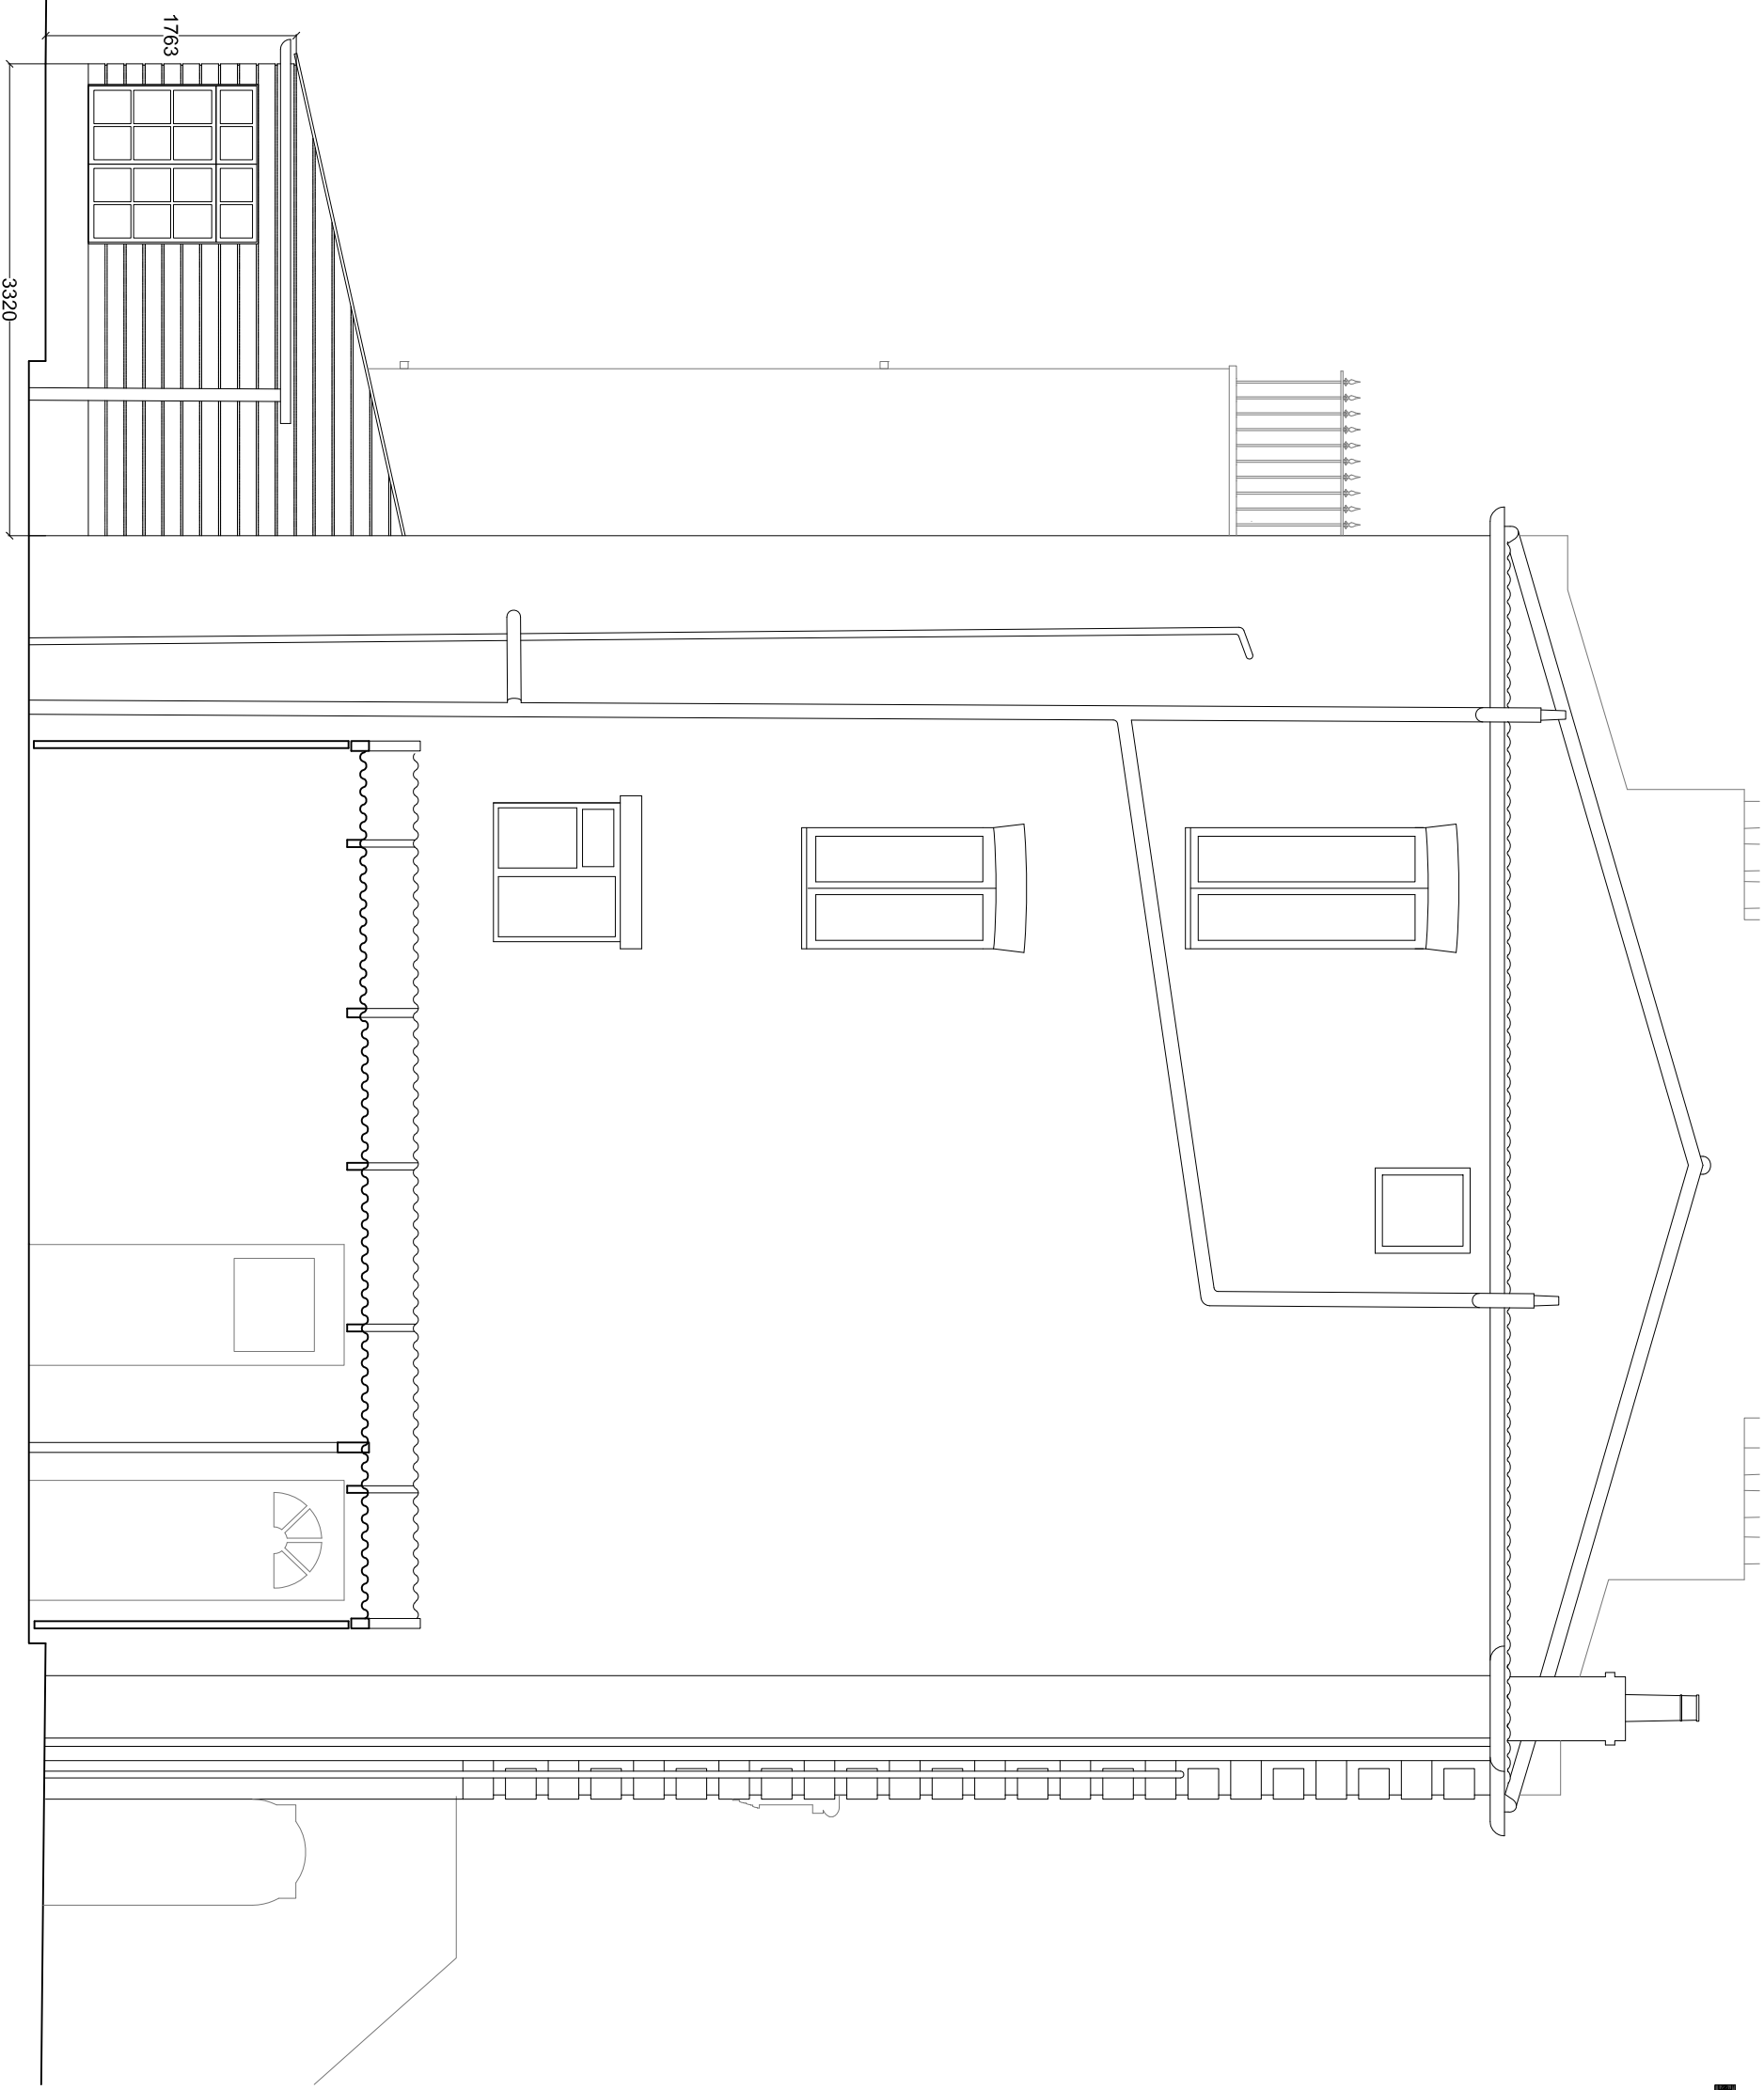

095\_CAN CANTLOWES RD  
 27a Canteloves Rd, London NW11 9XR  
 NORTH EAST ELEVATION - EXISTING  
 GENERAL ARRANGEMENT

FILE NAME:DWG

PROJECT PACKAGE DRAWING NO. REVISION

095 (00) 340 P1

SCALE DATE  
 1:500/A3/1:100/A4 2016.06.DD  
 OS REFERENCE LEVEL STATUS  
 ± 0.00 = TBC PLANNING

ARCHITECT  
 DFN +DC  
 A 42 Theobalds Road, London WC1X 8NW  
 T +44 (0)20 7405 5801 E info@dfn.co.uk W dfn.co.uk


**GENERAL NOTES**

Go to scale in this drawing. Use only accepted dimensions. All dimensions to be verified on site by contractor. All dimensions in millimetres unless otherwise noted. Any discrepancies to be notified to DFN +DC and contract administrator.  
 Company registered in England, no. 09415285.

© 2016 DFN +DC All rights reserved.

**REVISIONS**

REV. DATE	AMENDMENT
P1 2016.07.07	Submitted for Planning

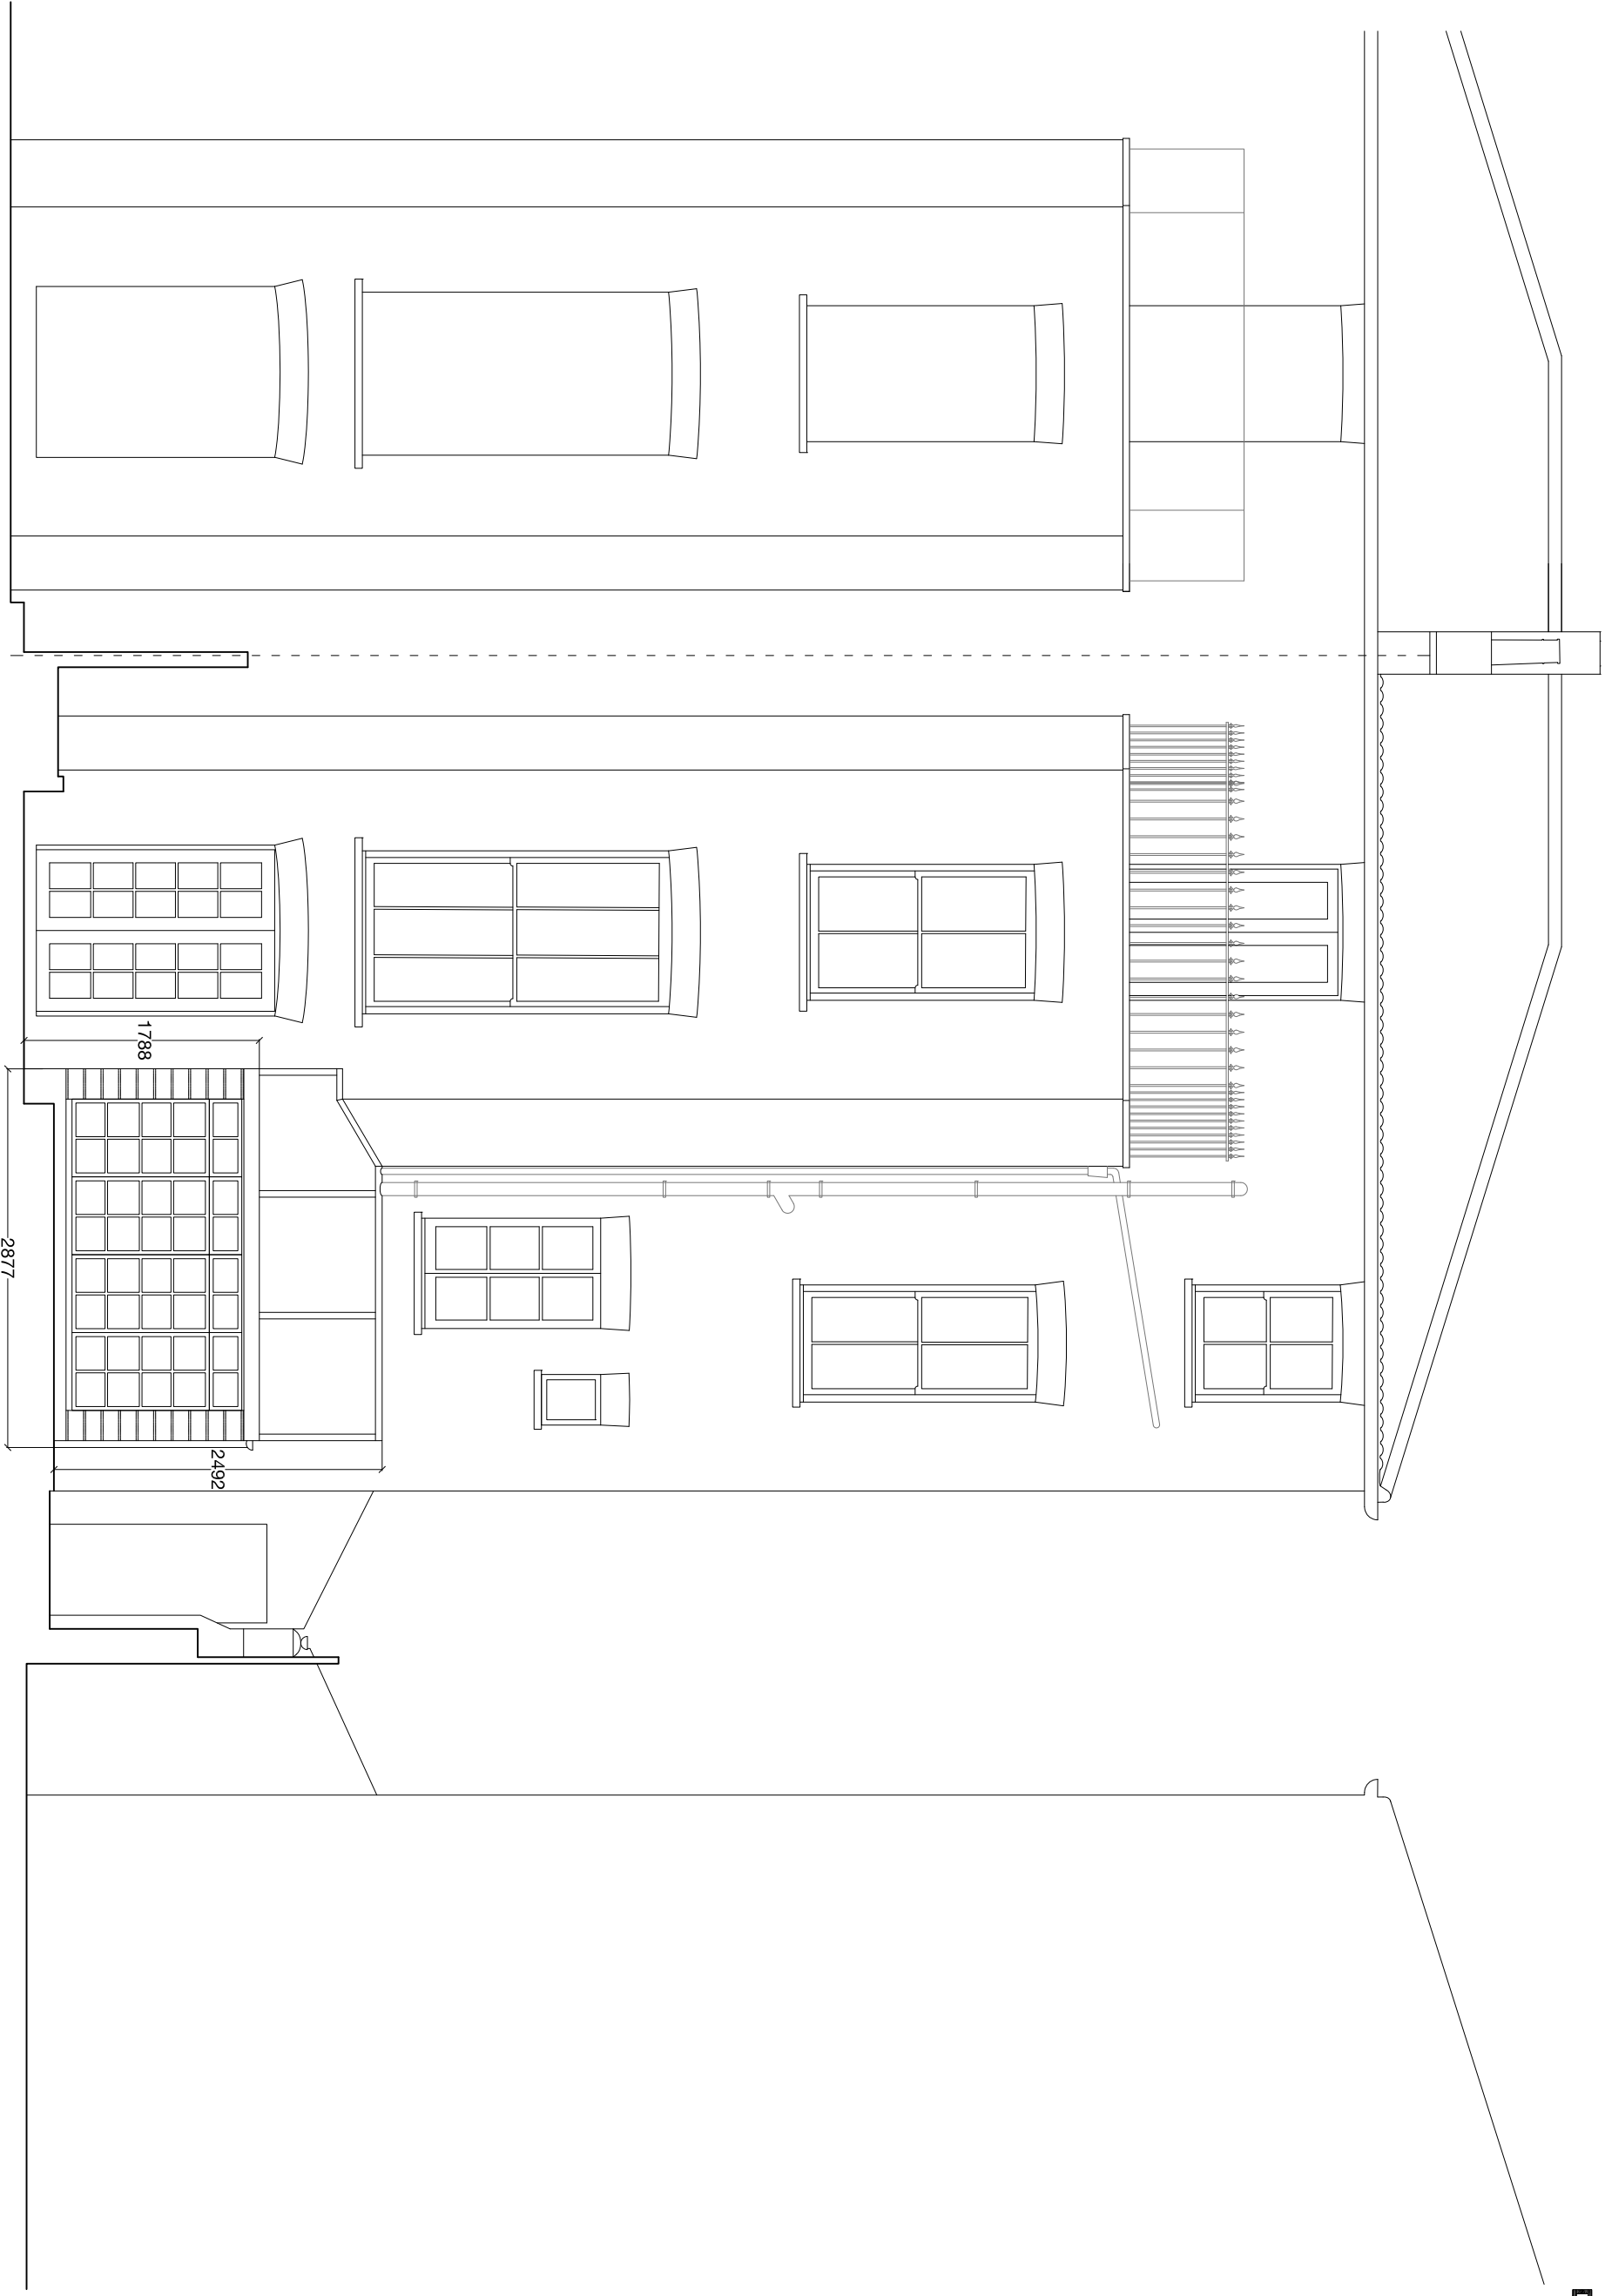

26 Canteloves Rd

28 Canteloves Rd