

095 CAN CANTLOWES RD
27a Canteloves Rd, London NW1 9XR

GROUND FLOOR PLAN - PROPOSED
GENERAL ARRANGEMENT

FILE NAME: DWG

095_GROUND FLOOR PLAN - PROPOSED

PROJECT PACKAGE DRAWING NO. REVISION

095 (01) 100 P1

SCALE DATE
1:50@A3/1:100@A4 2016.06.DD

OS REFERENCE LEVEL STATUS
± 0.00 = TBC PLANNING

ARCHITECT

DFN +DC
4-42, Theobalds Road, London WC1X 9NW
T +44 (0)20 7400 5001 E info@dfn+dc.com W dfn+dc.co.uk

GENERAL NOTES

Do not scale from this drawing. Use only annotated dimensions. All dimensions in millimetres unless otherwise noted. Any discrepancies to be notified to DFN +DC and contract administrator.
Company registered in England no. 09415295.

© 2016 DFN +DC All rights reserved.


REVISIONS

REV. DATE	AMENDMENT
P1 2016.07.27	Submitted for Planning



28 Canteloves Rd

26 Canteloves Rd

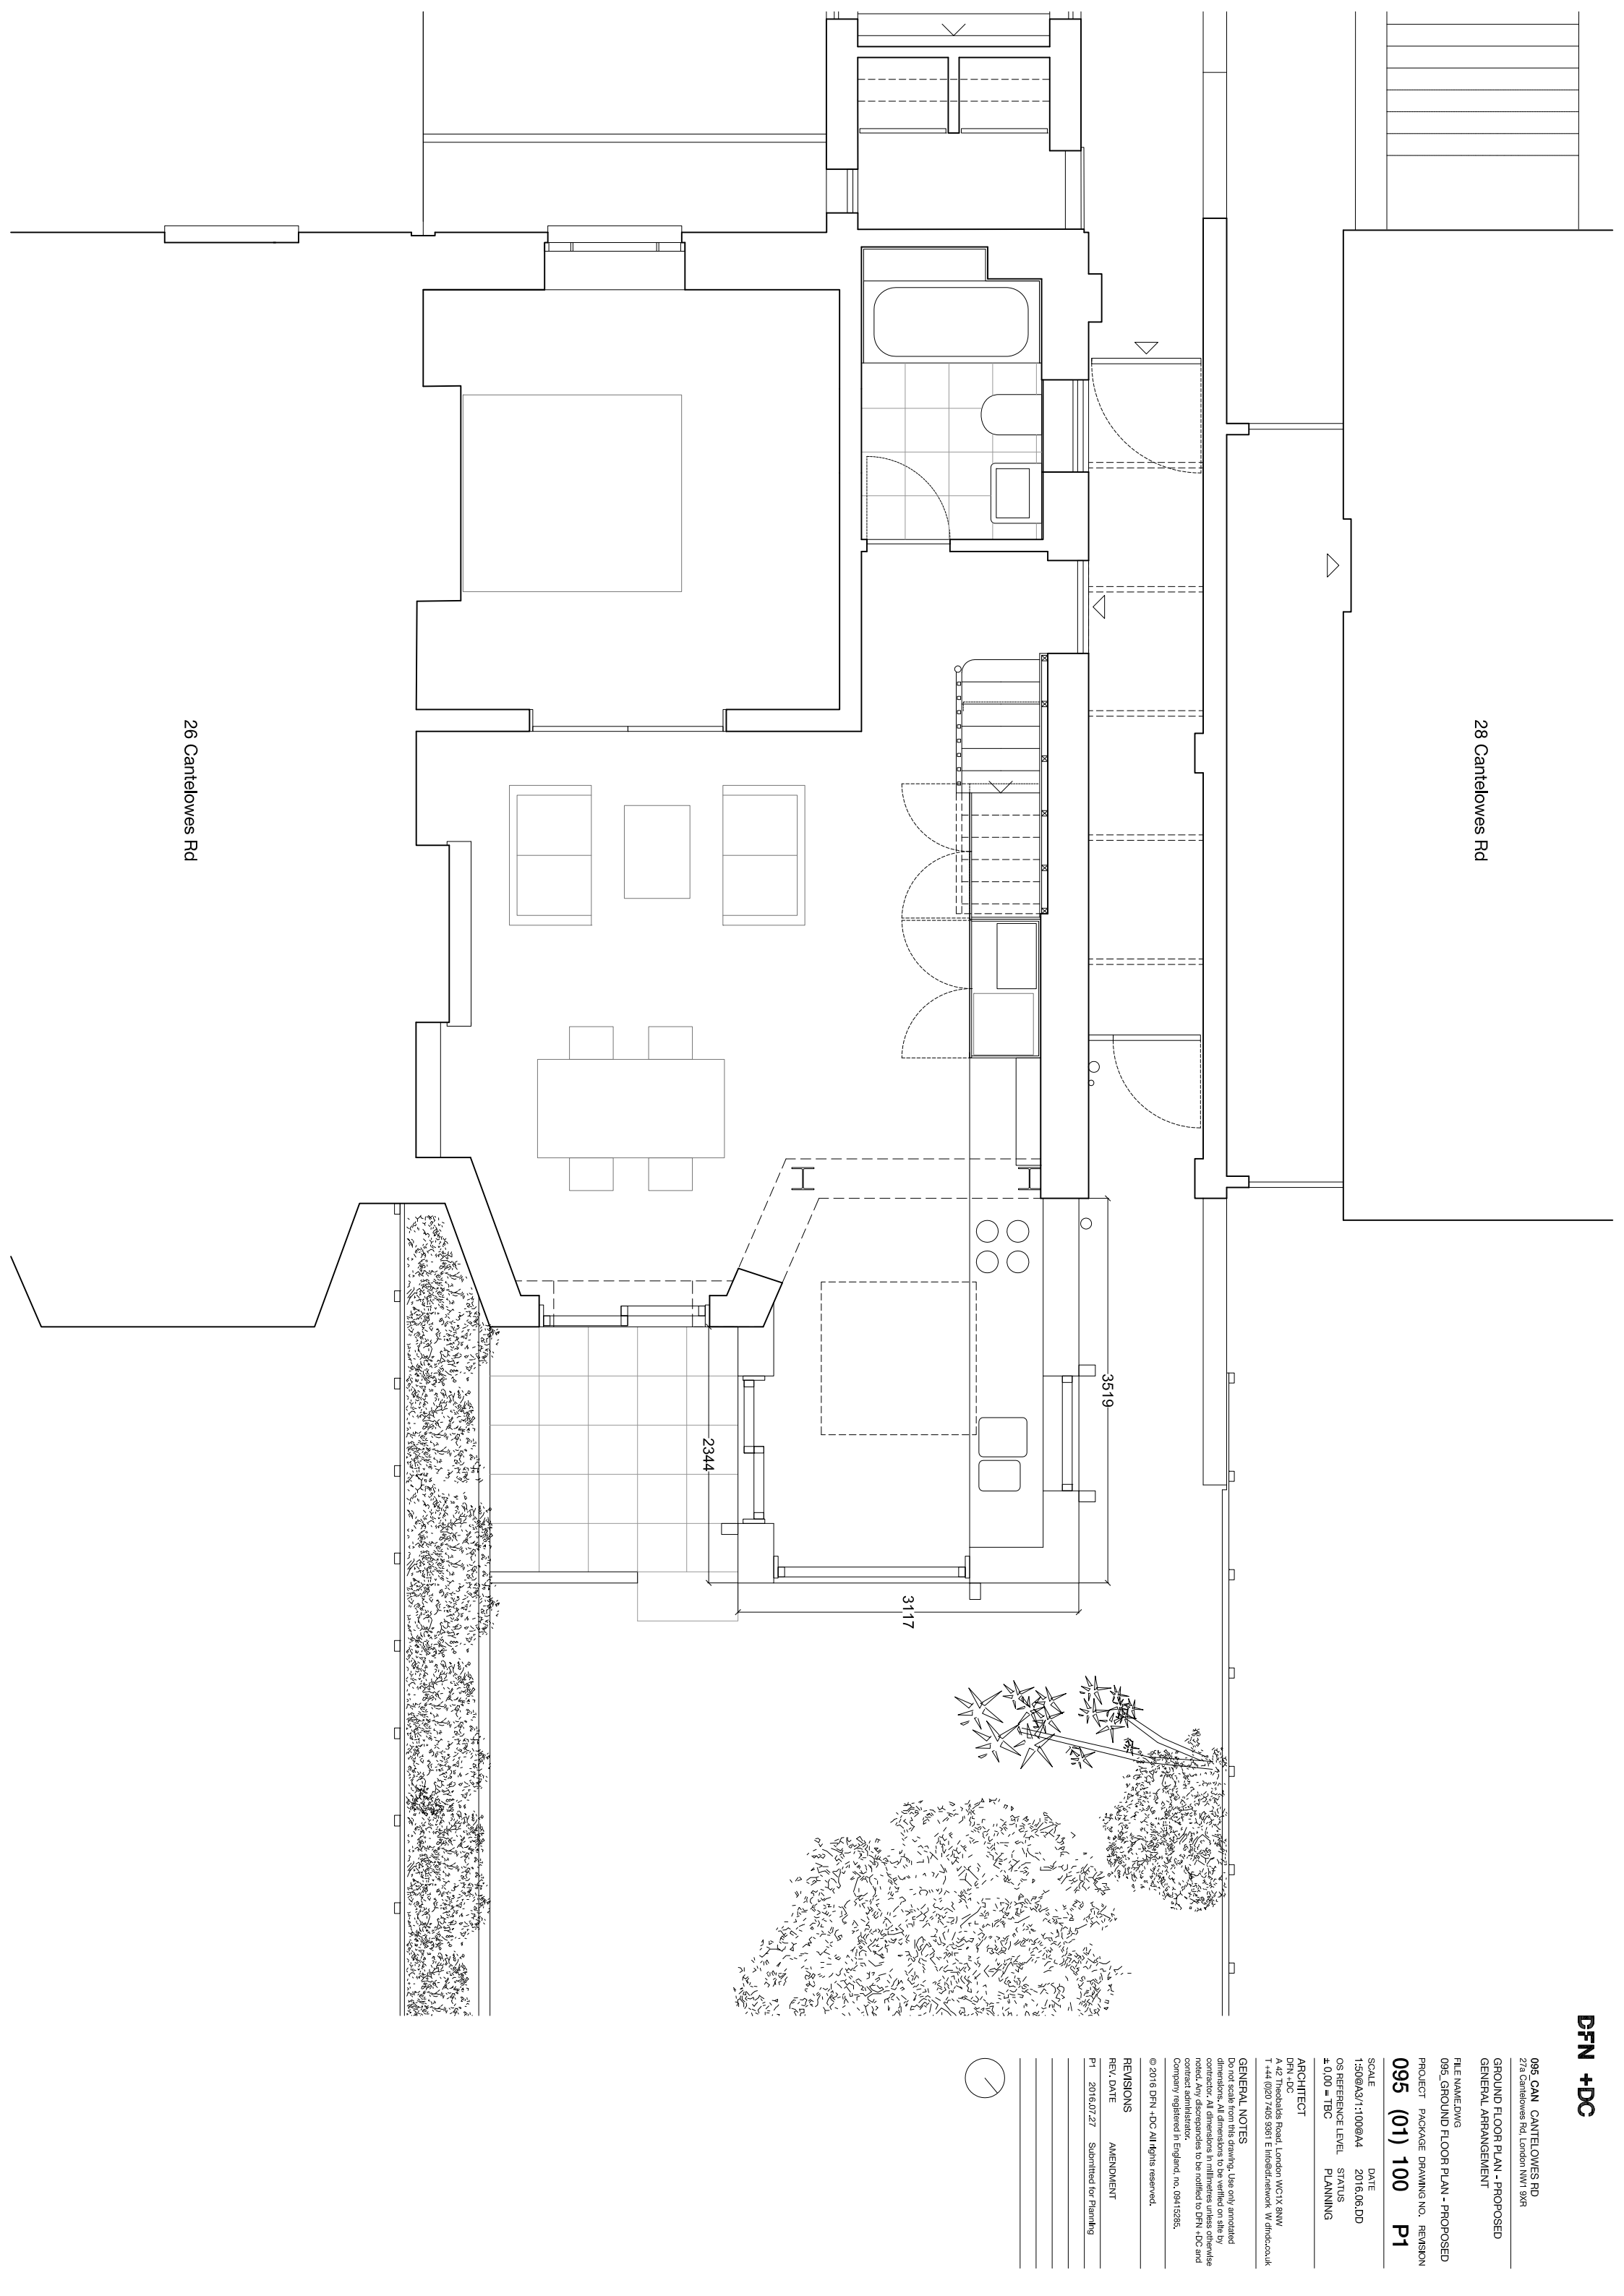

095 CAN CANTELOWES RD
27a Canteloves Rd, London NW1 9XR

FIRST FLOOR PLAN - PROPOSED
GENERAL ARRANGEMENT

FILE NAME: DWG

095_FIRST FLOOR PLAN - PROPOSED

PROJECT PACKAGE DRAWING NO. REVISION

095 (01) 101 P1

SCALE DATE
1:50@A3:1:100@A4 2016.06.DD
OS REFERENCE LEVEL STATUS
± 0.00 = TBC PLANNING

ARCHITECT
DFN +DC
1-42, Theobalds Road, London WC1X 9NW
T +44 (0)20 7400 5001 E info@dfn+dc.com W dfn+dc.co.uk

GENERAL NOTES

Do not scale from this drawing. Use only annotated dimensions. All dimensions in millimetres unless otherwise noted. Any discrepancies to be notified to DFN +DC and contract administrator.
Company registered in England no. 09415295.

© 2016 DFN +DC All rights reserved.


REVISIONS

REV. DATE	AMENDMENT
P1 2016.07.27	Submitted for Planning



28 Canteloves Rd

26 Canteloves Rd

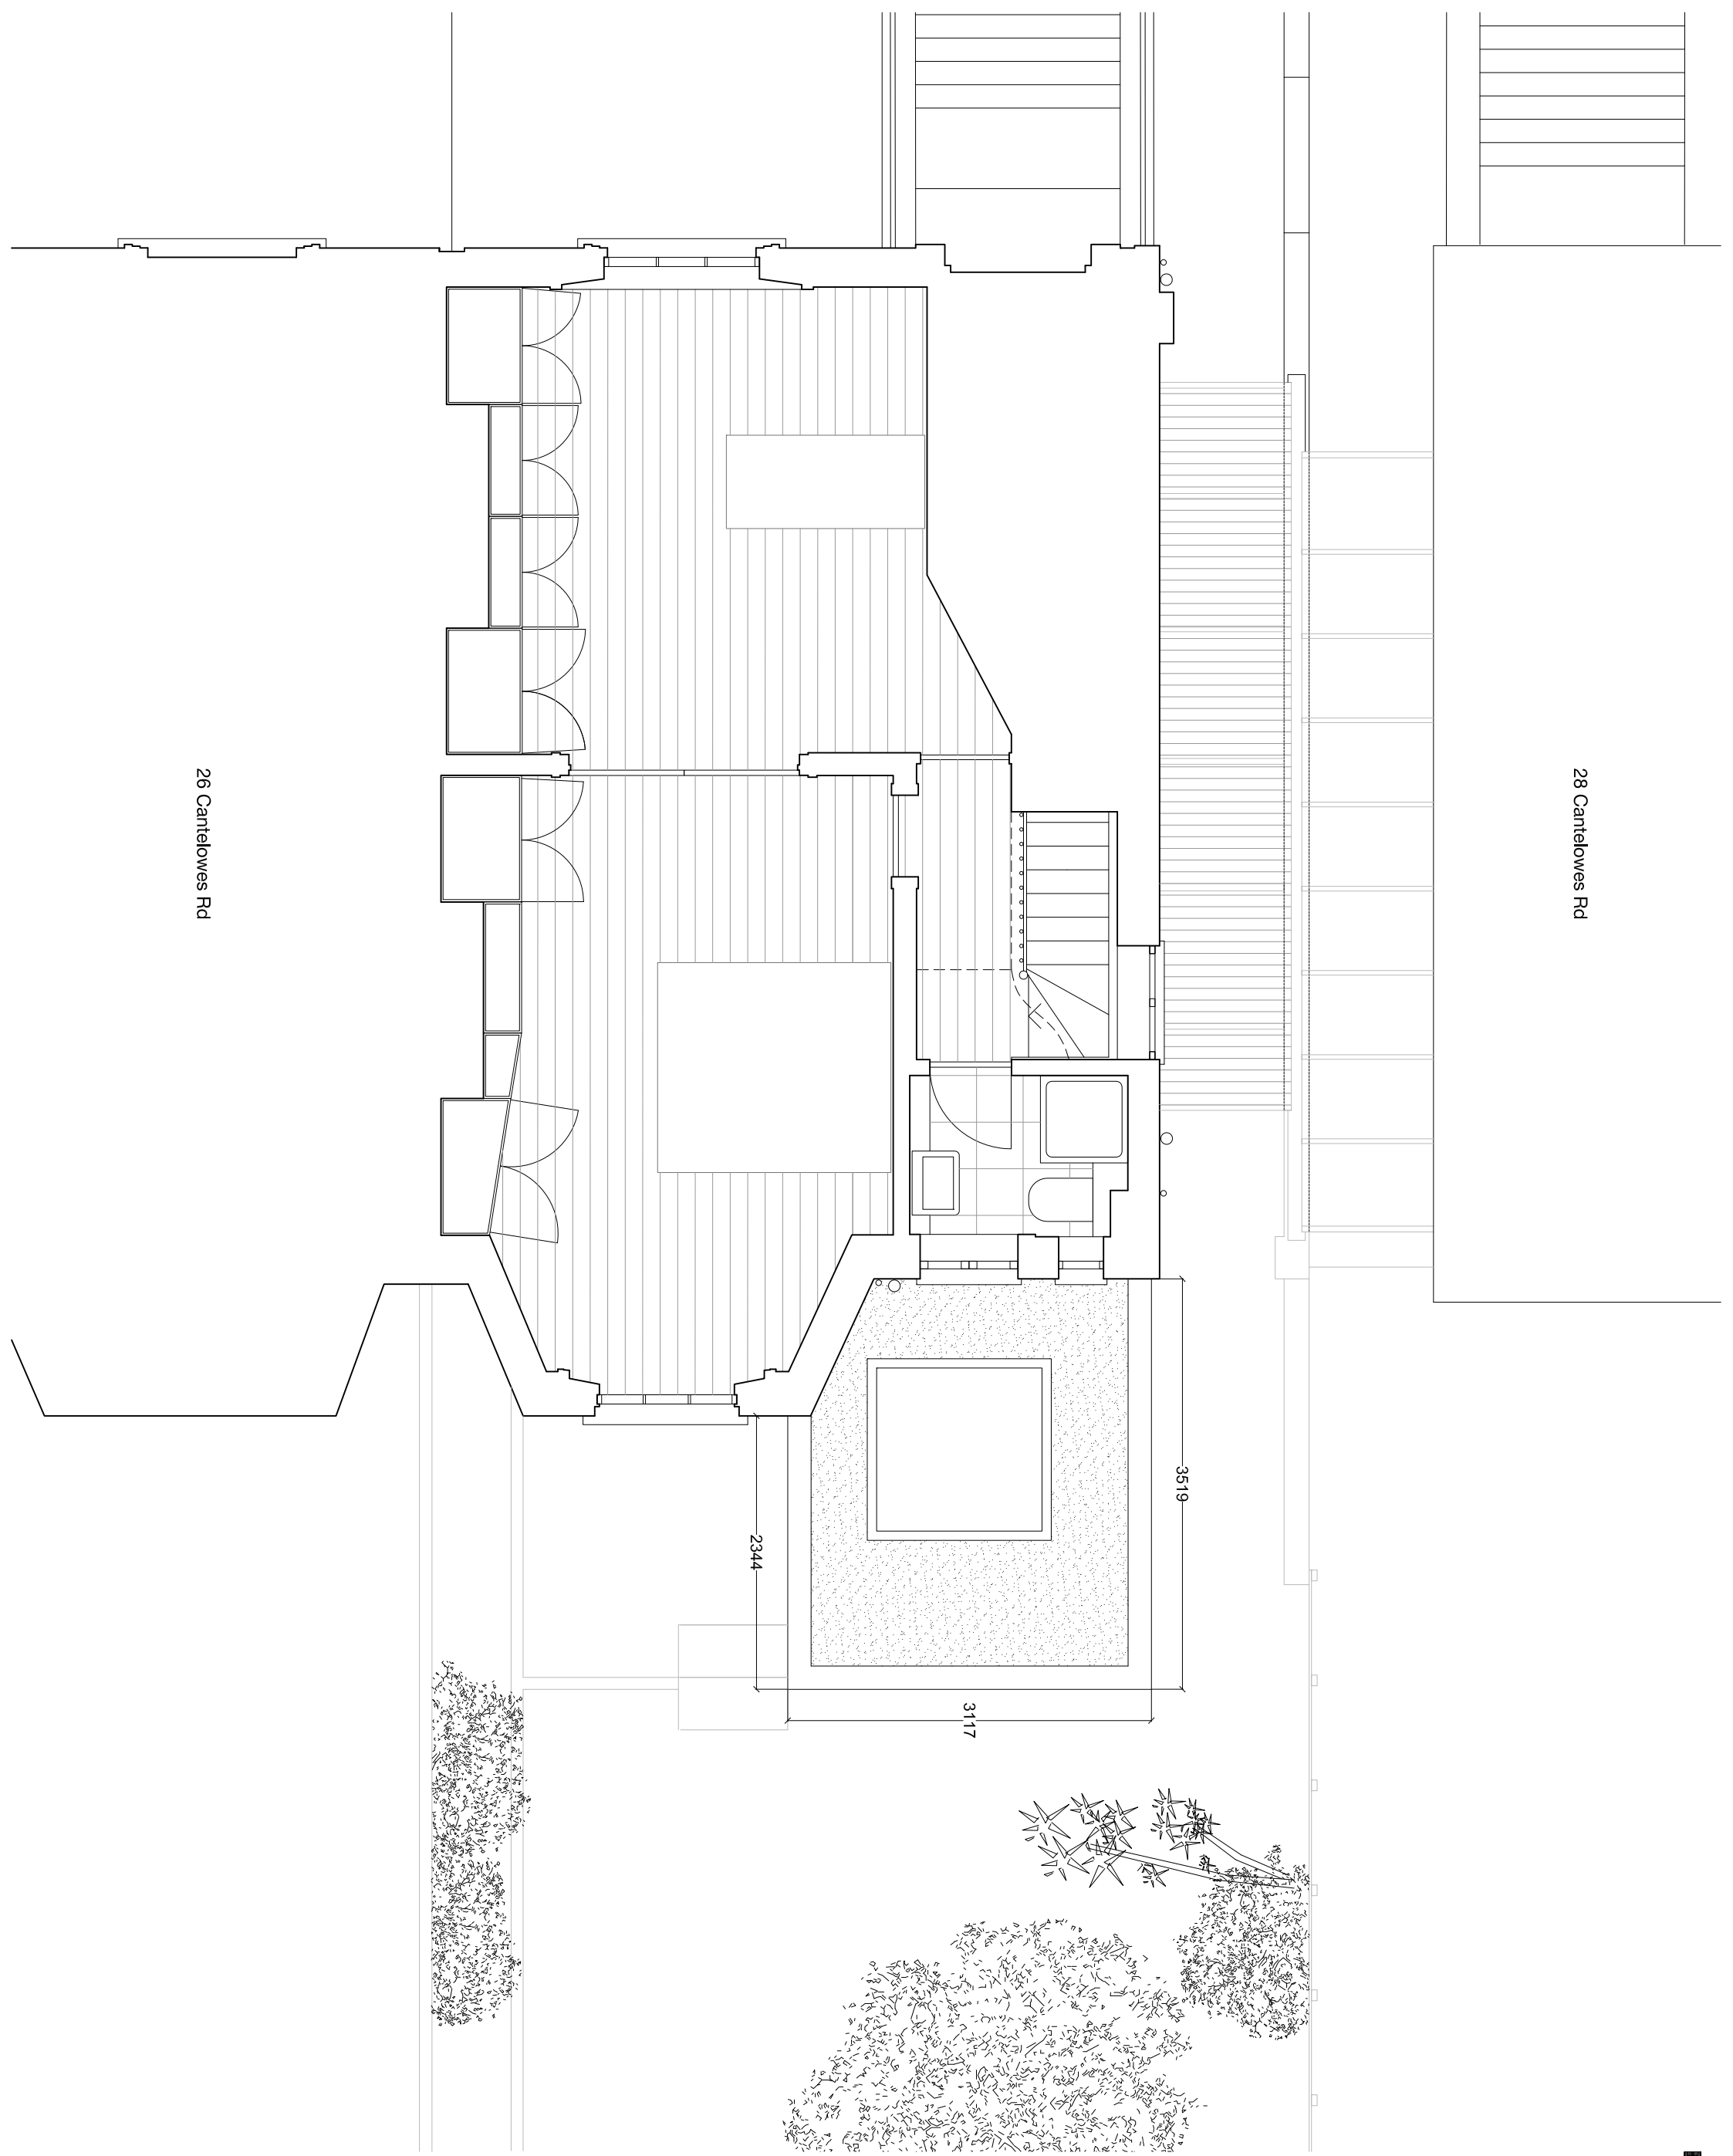

095 CAN CANTELOWES RD
27a Canteloves Rd, London NW1 9XR

ROOF PLAN - PROPOSED
GENERAL ARRANGEMENT

FILE NAME: DWG
095_ROOF PLAN - PROPOSED

PROJECT PACKAGE DRAWING NO. REVISION
095 (01) 102 P1

SCALE DATE
1:50@A3:1:100@A4 2016.06.DD
OS REFERENCE LEVEL STATUS
± 0.00 = TBC PLANNING

ARCHITECT
DFN +DC
4-42, Theobalds Road, London WC1X 9NW
T +44 (0)20 7400 5001 E info@dfn+dc.com W dfn+dc.co.uk


GENERAL NOTES

Do not scale from this drawing. Use only annotated dimensions. All dimensions in millimetres unless otherwise noted. Any discrepancies to be notified to DFN +DC and contract administrator.
Company registered in England no. 09415295.

© 2016 DFN +DC All rights reserved.


REVISIONS

REV. DATE	AMENDMENT
P1 2016.07.27	Submitted for Planning

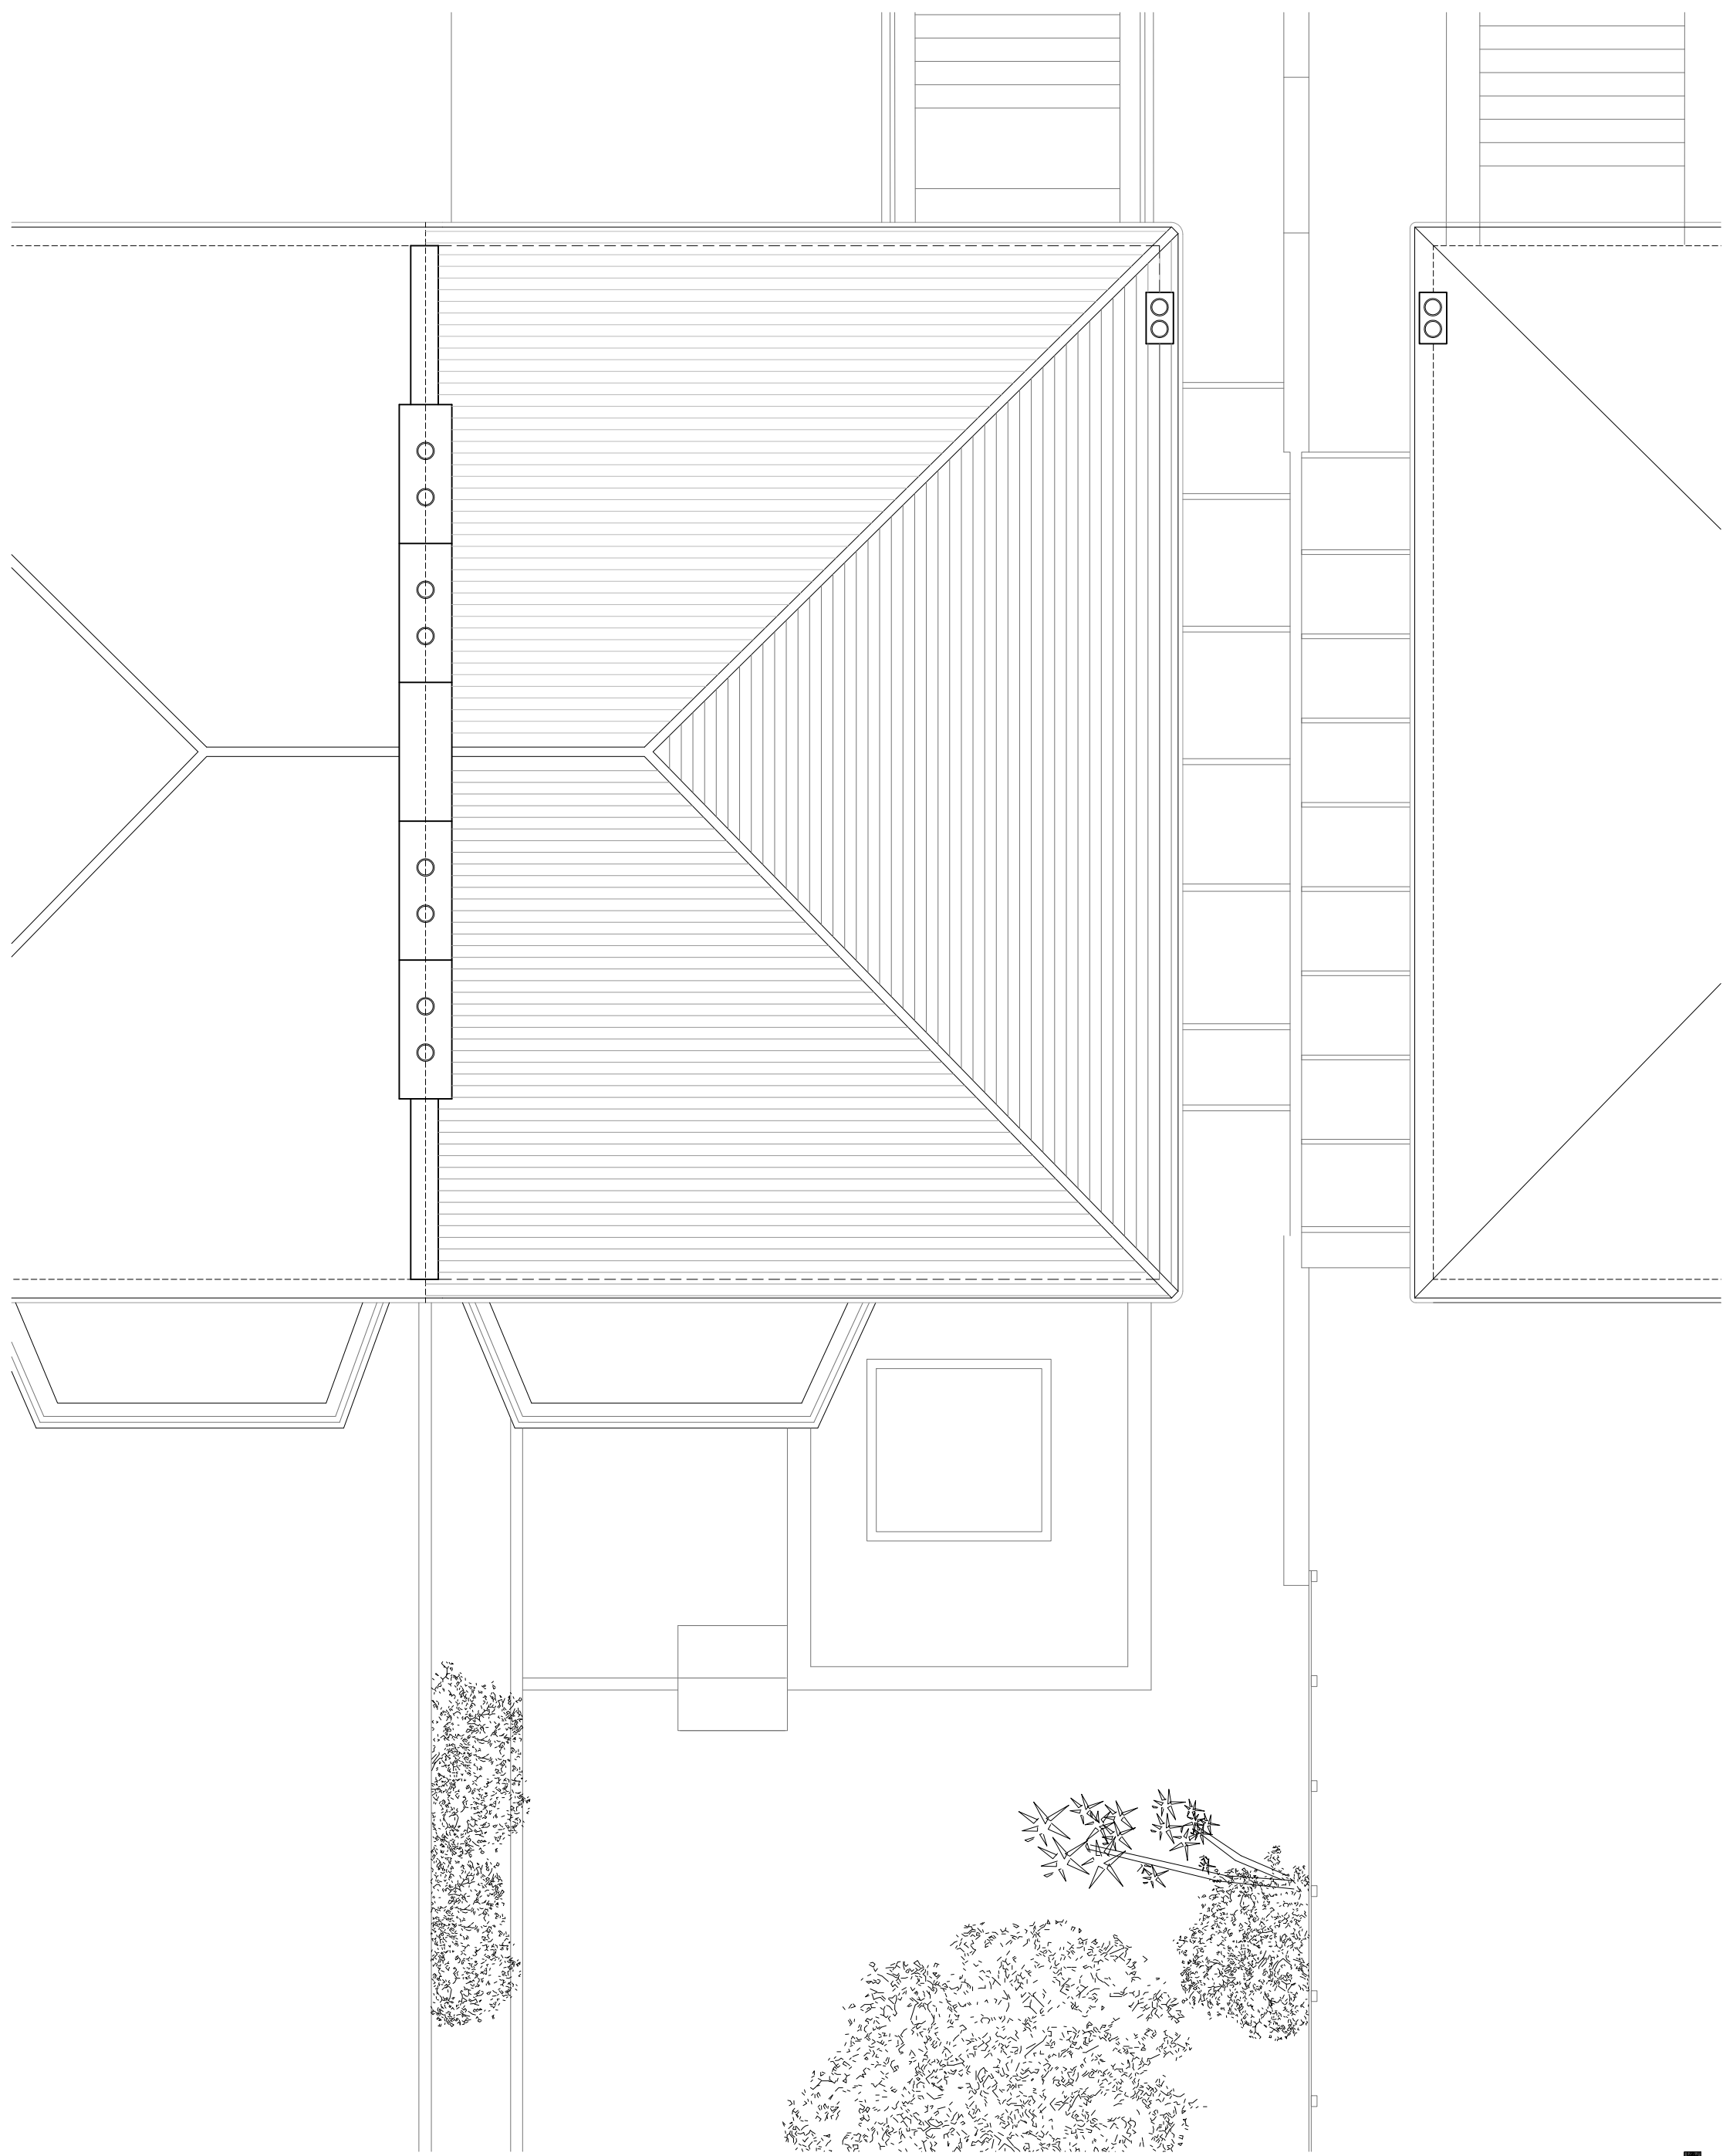

REVISIONS

REV.	DATE	AMENDMENT
P1	2016.07.27	Submitted for Planning

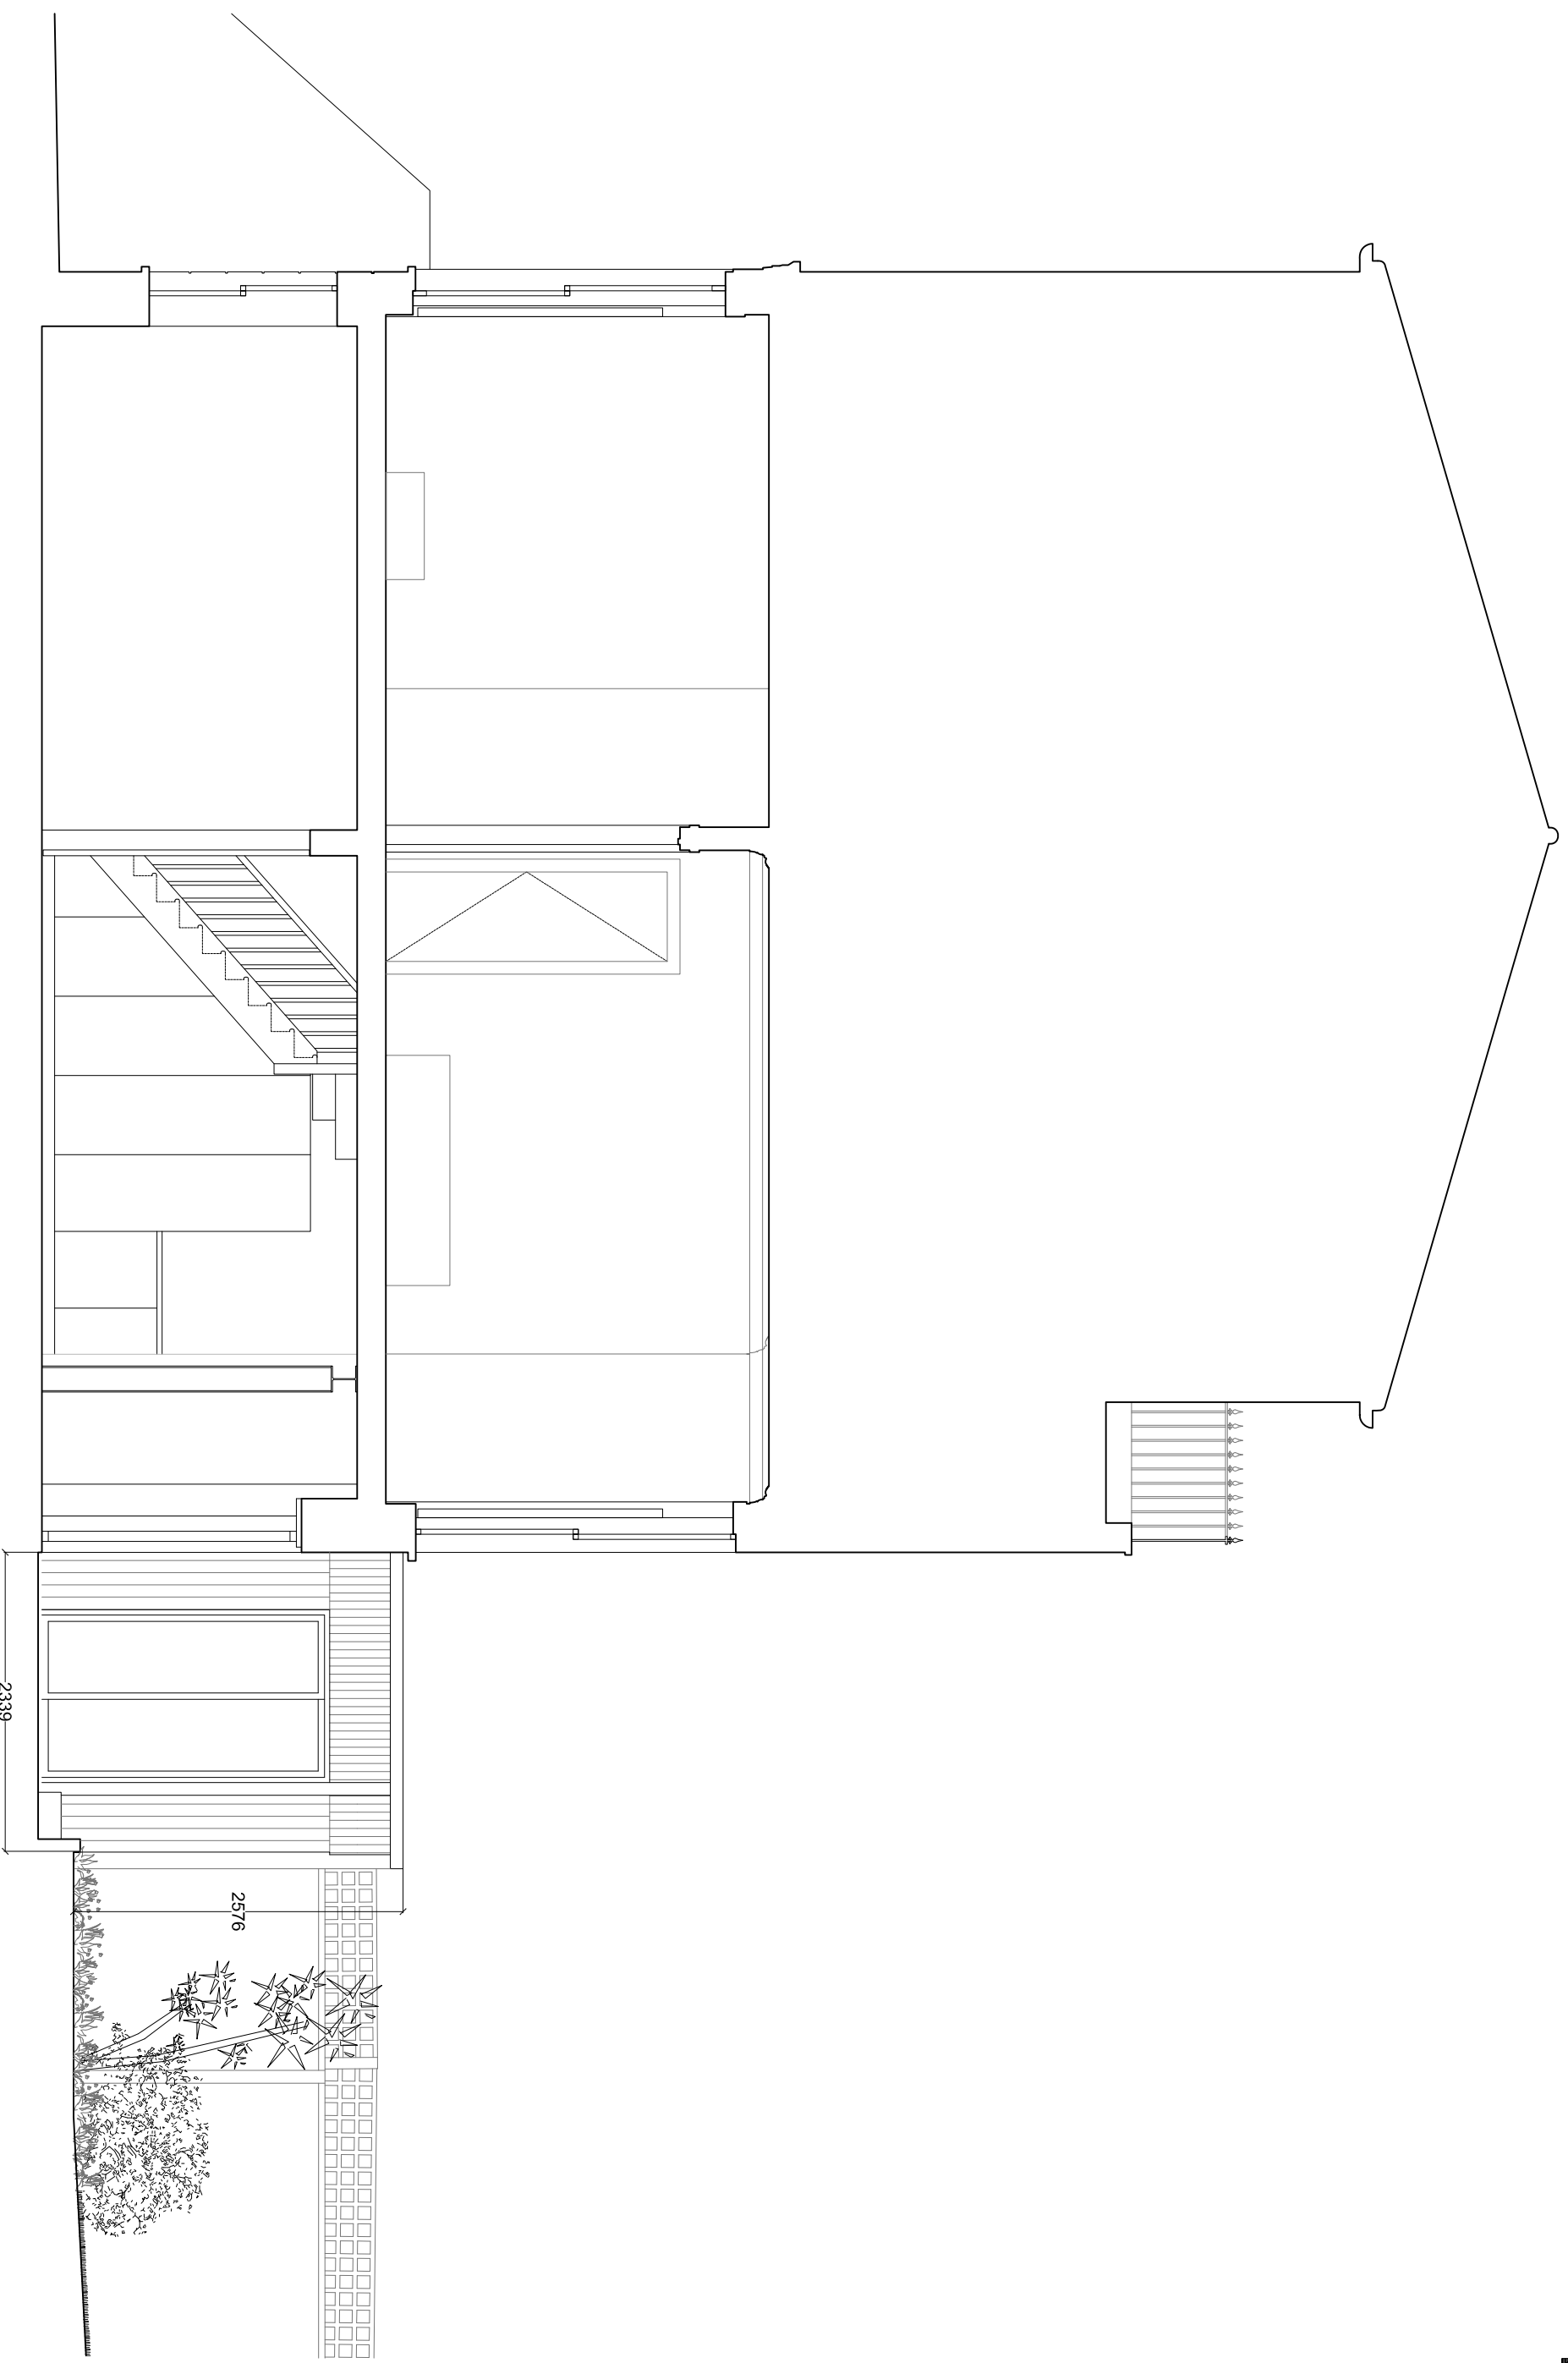

095 CAN CANTLEOWES RD
27a Cantleowes Rd, London NW1 9XR

SECTION 03 - PROPOSED
GENERAL ARRANGEMENT

FILE NAME:DWG
095_SECTION 03 - PROPOSED

PROJECT PACKAGE DRAWING NO. REVISION
095 (01) 203 P1

SCALE DATE
1:50@A3/1:100@A4 2016.06.DD
OS REFERENCE LEVEL STATUS
± 0.00 = TBC PLANNING


ARCHITECT
DFN +DC
442, Theobalds Road, London WC1X 9NW
T +44 (0)20 7400 5001 E info@dfn.co.uk W dfn.co.uk

GENERAL NOTES
Do not scale from this drawing. Use only annotated dimensions. All dimensions to be verified on site by contractor. All dimensions in millimetres unless otherwise noted. Any discrepancies to be notified to DFN +DC and contract administrator.
Company registered in England, no. 09415295.

© 2016 DFN +DC All rights reserved.

REVISIONS

REV. DATE AMENDMENT
P1 2016.07.27 Submitted for Planning

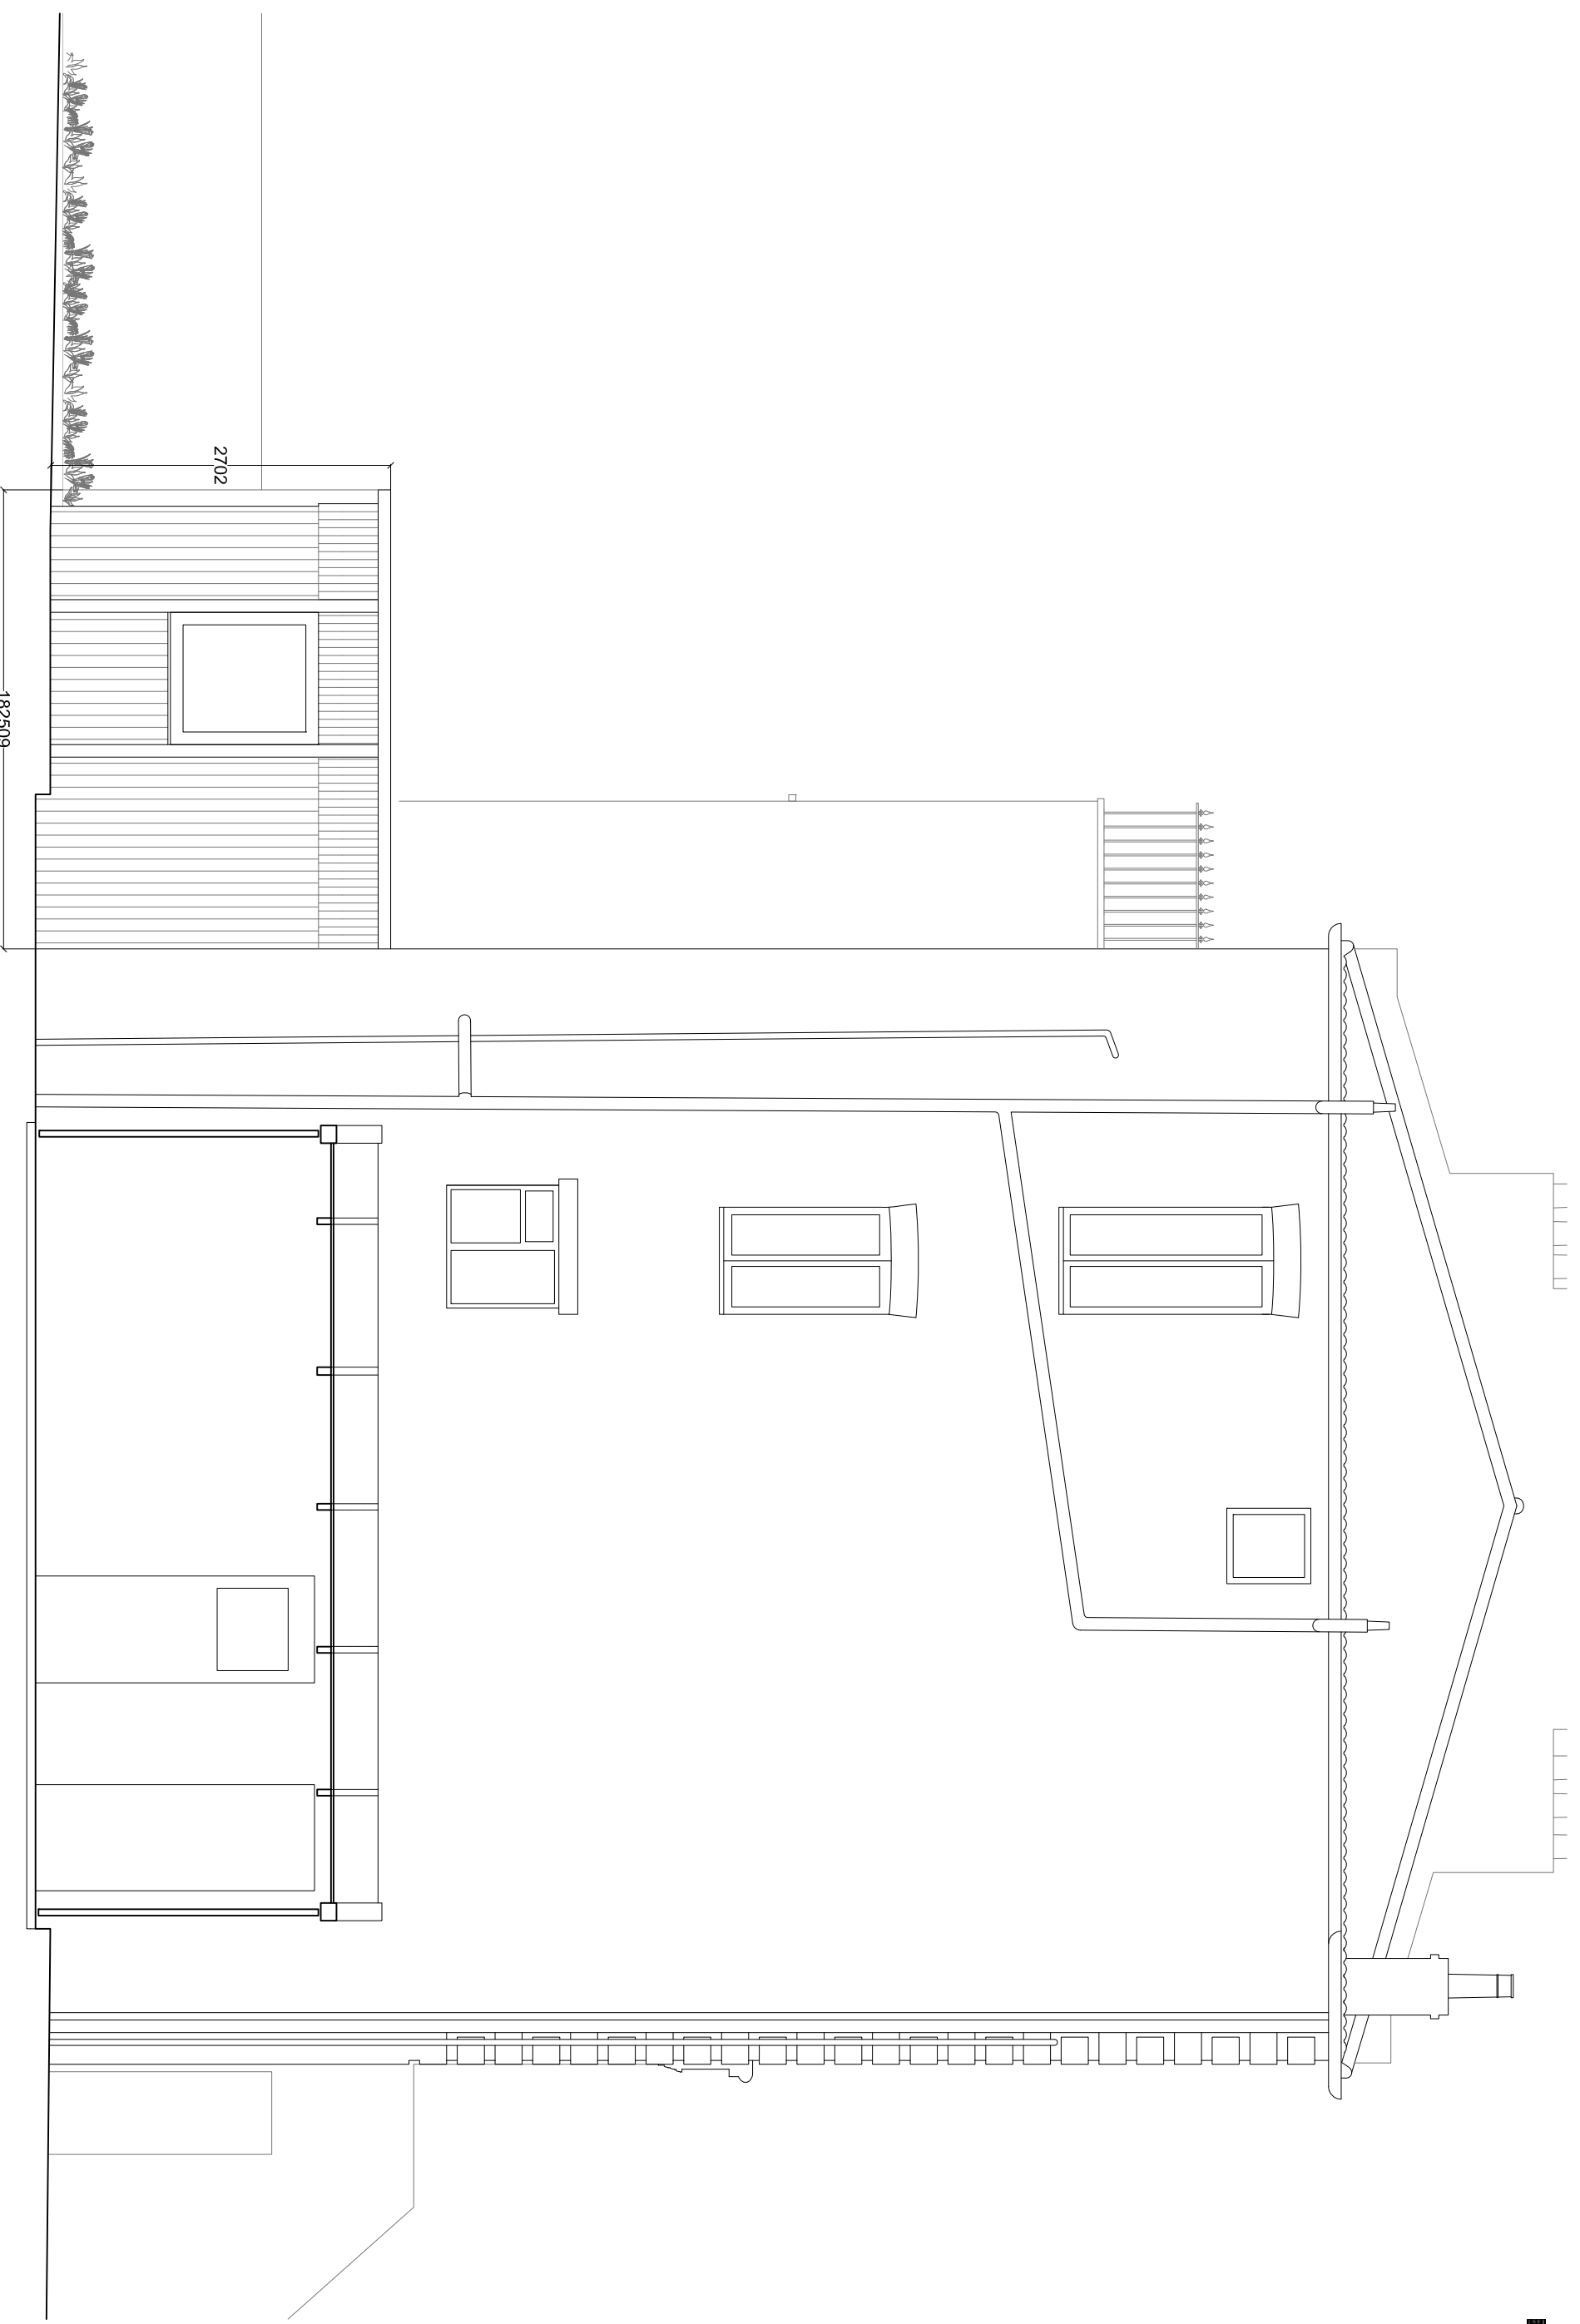

095 CAN CANTLOWES RD
27a Canteloves Rd, London NW1 9XR

NORTH EAST ELEVATION - PROPOSED
GENERAL ARRANGEMENT

FILE NAME:DWG
095_NORTH EAST ELEVATION

PROJECT PACKAGE DRAWING NO. REVISION
095 (01) 340 P1

SCALE DATE
1:50@A3/1:100@A4 2016.06.DD
OS REFERENCE LEVEL STATUS
± 0.00 = TBC PLANNING

ARCHITECT
DFN +DC
442, Theobalds Road, London WC1X 9NW
T +44 (0)20 7400 5001 E info@dfn.co.uk W dfn.co.uk

GENERAL NOTES
Do not scale from this drawing. Use only annotated dimensions. All dimensions in millimetres unless otherwise noted. Any discrepancies to be notified to DFN +DC and contract administrator.
Company registered in England, no. 09415295.

© 2016 DFN +DC All rights reserved.

REVISIONS	AMENDMENT
P1	2016.07.27 Submitted for Planning



26 Canteloves Rd

28 Canteloves Rd