



Demolition Rear Elevation

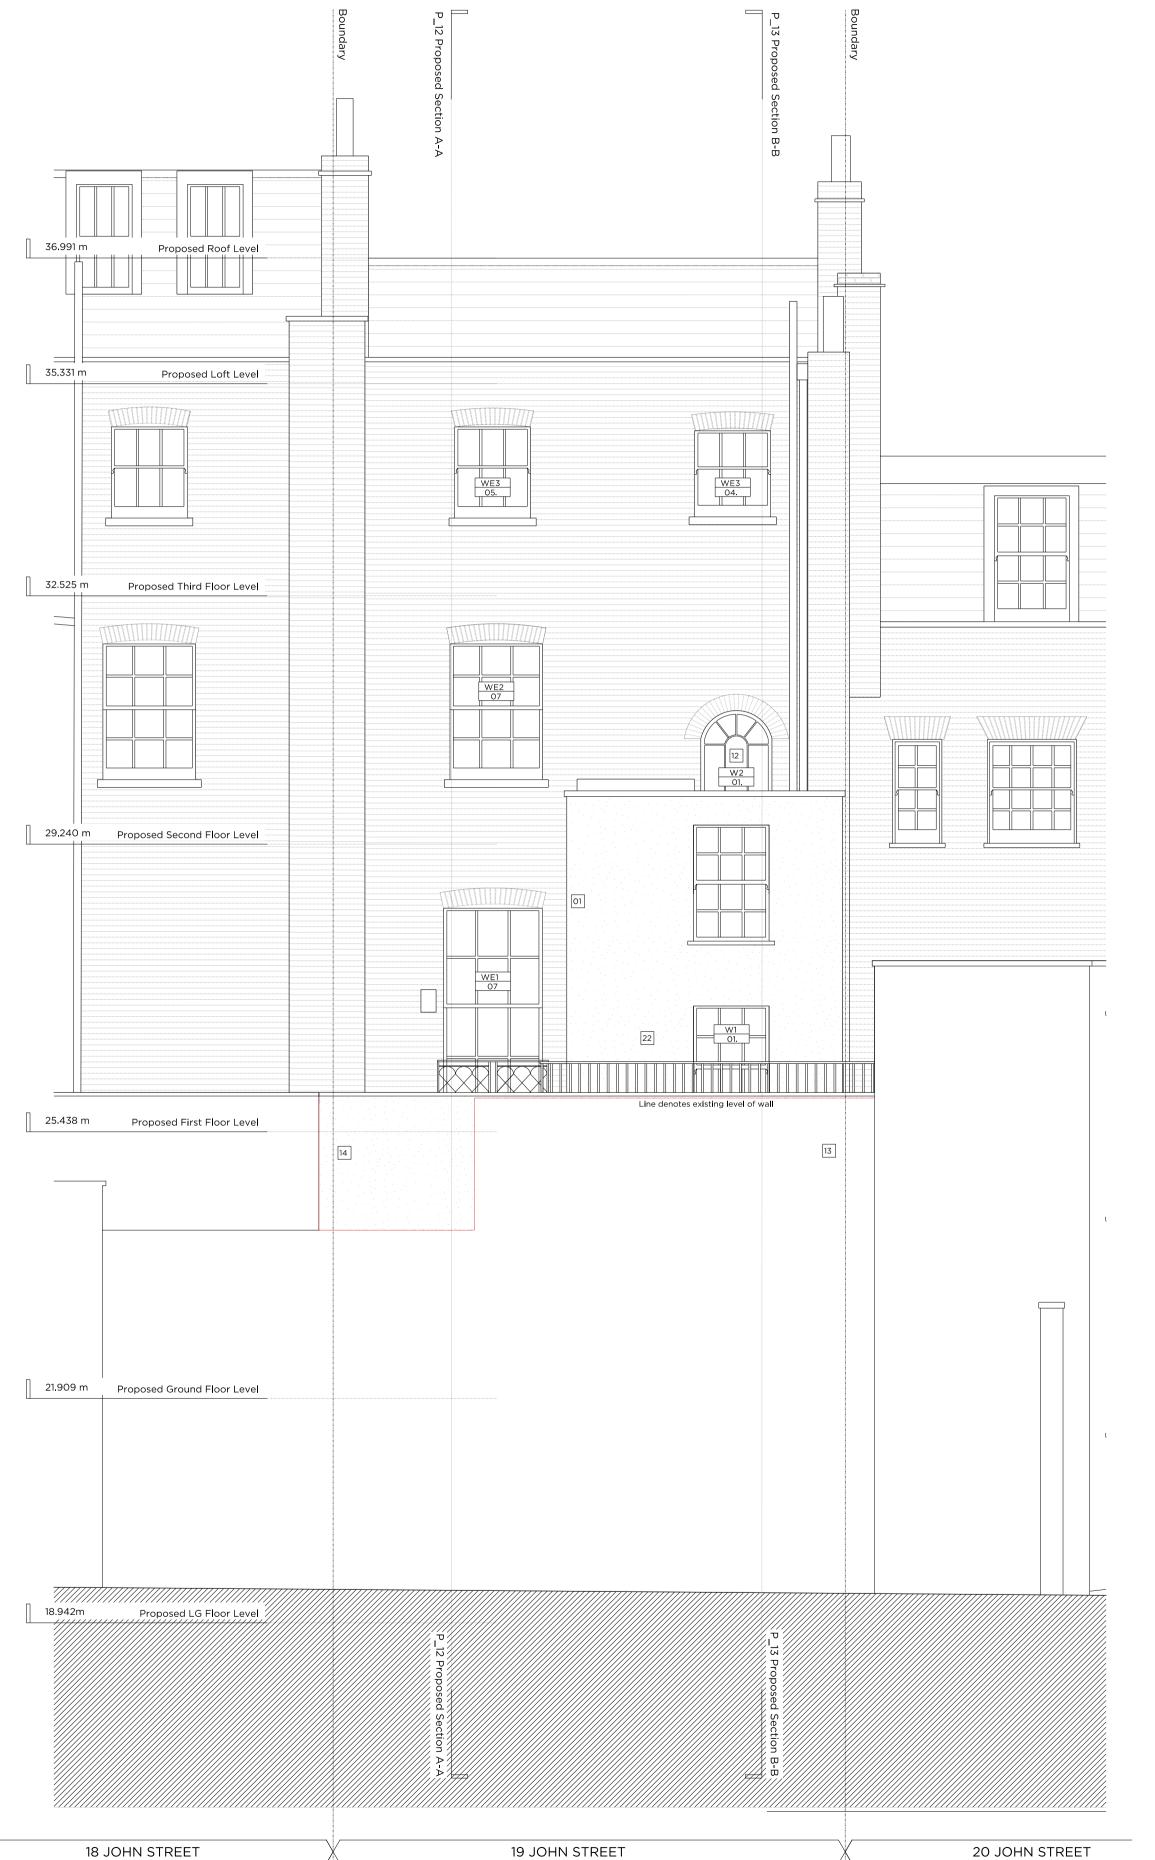

Proposed Rear Elevation

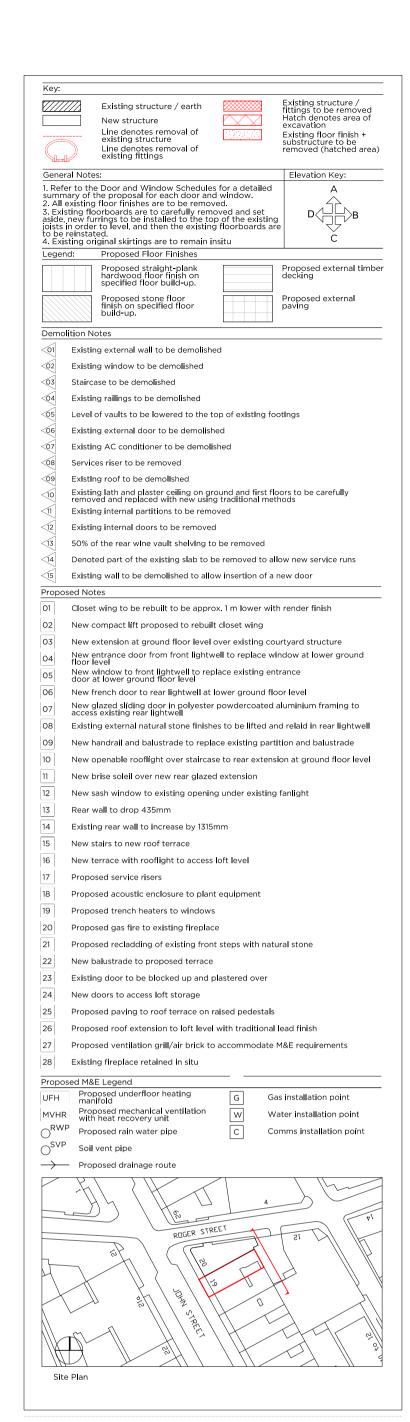

04.08.16 Issued for Planning Issued for Planning 04.05.16



GFZ Properties Ltd. February 2016 1:100@A3/1:50@A1 19 John Street Demolition and Proposed Rear Elevation Drawing No.





66-68 Margaret Street W1W 8SR T. 020 7580 9336 www.mw-a.co.uk Copyright Marek Wojciechowski Architects Limited.

No implied license exists. This drawing should not be used to calculate areas for the purposes of valuation. All dimensions to be checked on site by the contractor and such dimensions to be their responsibility. Do not scale drawings. All work must comply with relevant British Standards and Building Regulations requirements. Drawing errors and omissions to be reported to the architect.