


ReviD	Comment
A	rear dormer reduced in size
B	rear dormer reduced & velux replaced by second dormer

Issued By	Issue Date
IDP	27-07-2016
IDP	19-08-2016

planning



☐ front elevation
☐ scale 1:100

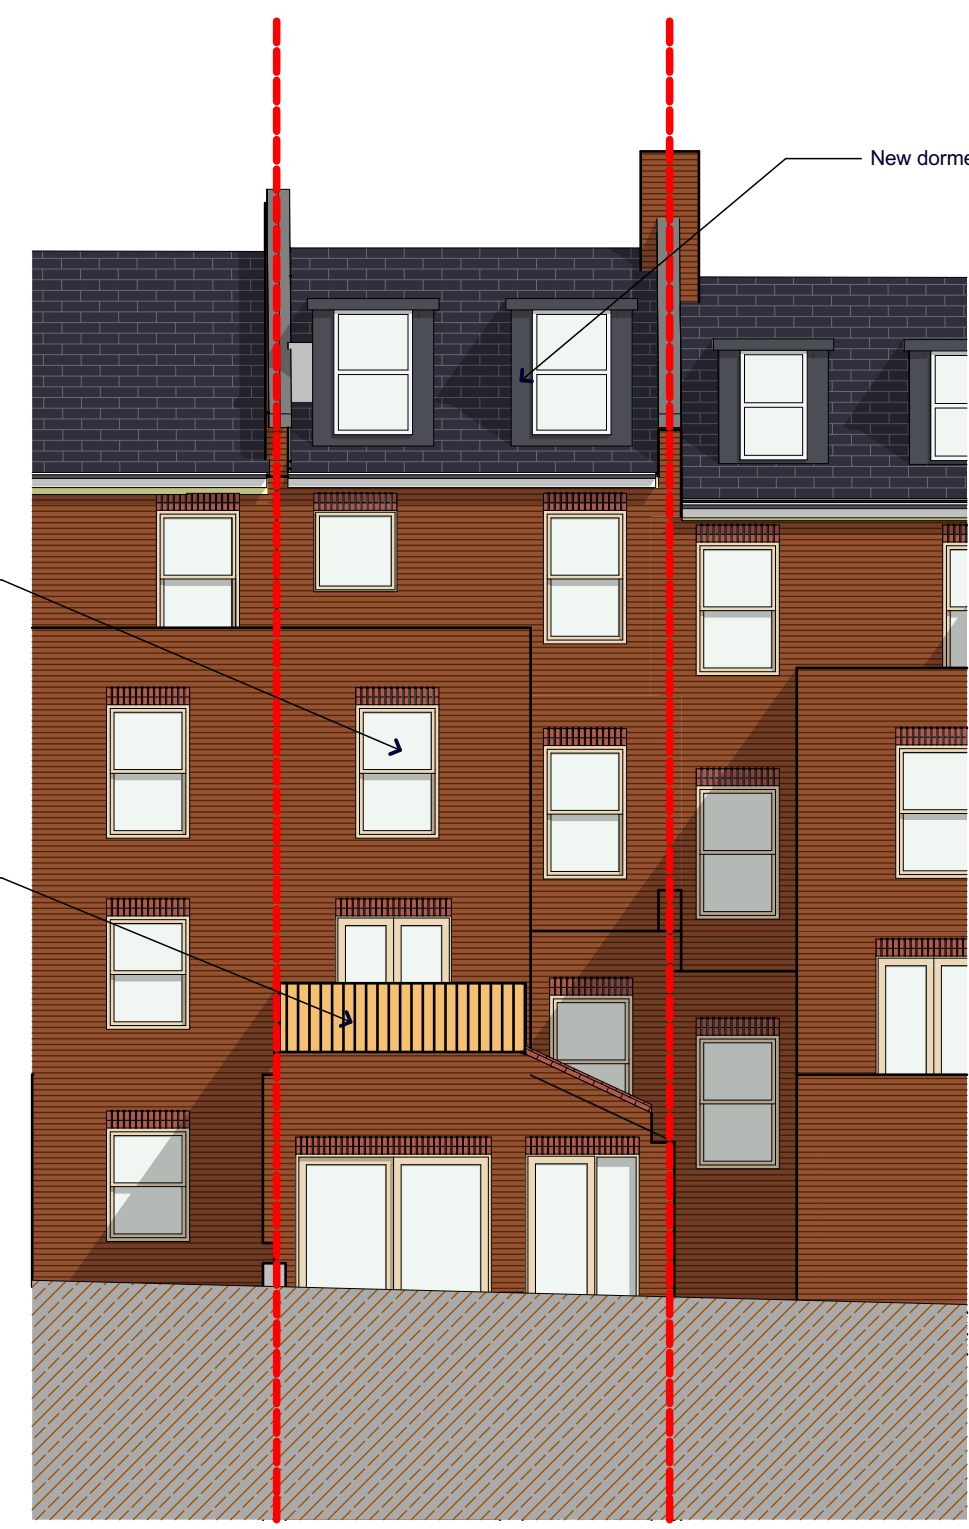

☐ rear elevation
☐ scale 1:100