
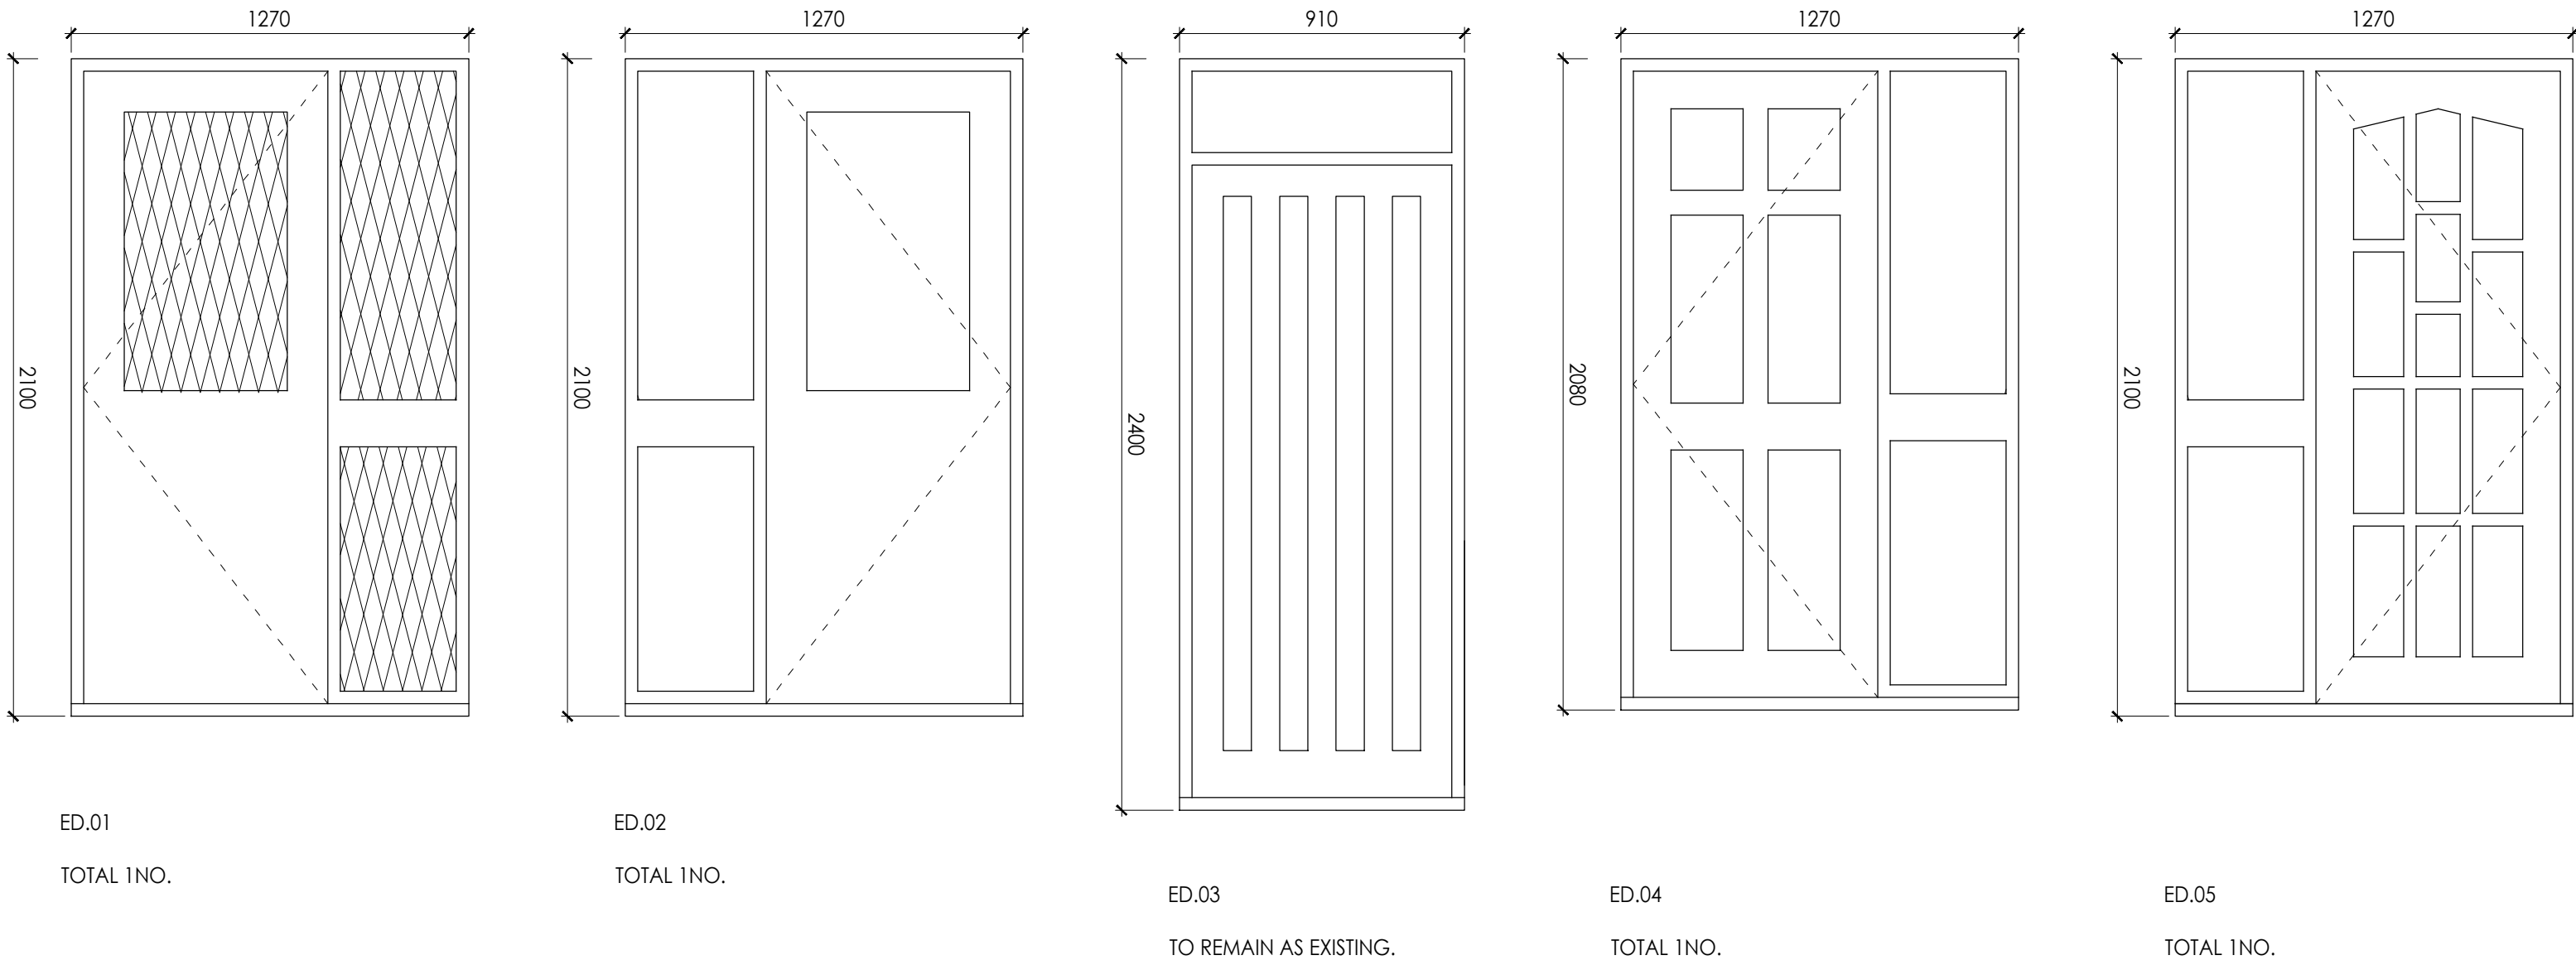


EXISTING WINDOW & DOOR SCHEDULE

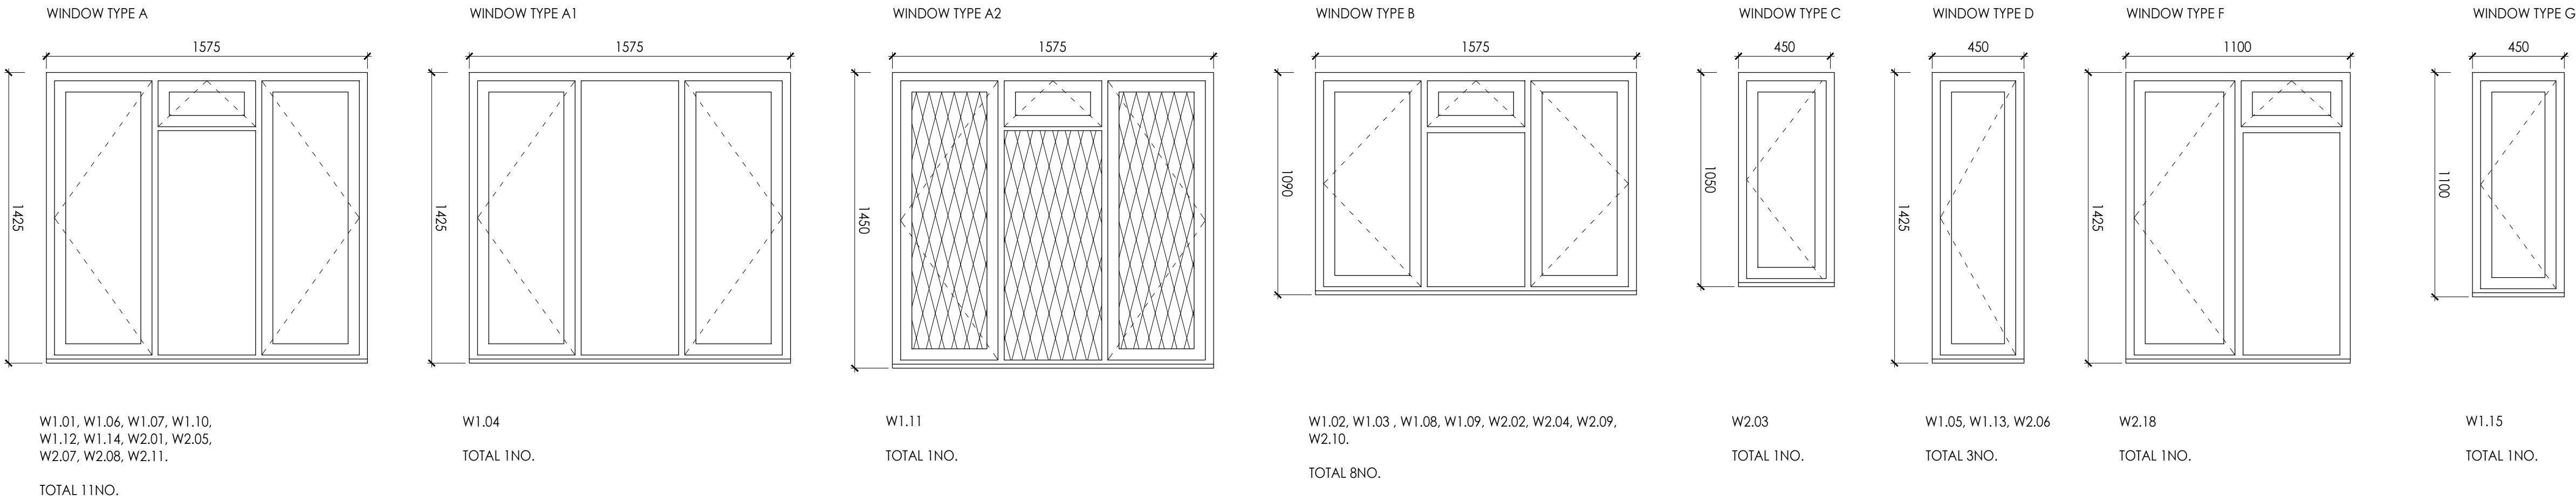

Existing window frame - thickness 55mm.

Amendments

A - 09.08.16 - TM - DIMENSIONS OF EXISTING TIMBER WINDOWS UPDATED.

DO NOT SCALE FOR CONSTRUCTION



STUDIOS 1 & 2
OLD KINGS HEAD COURT
11 HIGH STREET
DORKING
SURREY RH4 1AR
T 01306 887070
F 01306 876716
admin@bpg.co.uk
www.bpg.co.uk

BUILDING SURVEYING
ARCHITECTURE
PROJECT MANAGEMENT
QUANTITY SURVEYING

PROJECT

NOTTINGHAM COURT, 1A, 1B,
1C, 1D.

CLIENT

ORIGIN HOUSING GROUP

	DATE
	MAY 2016
DRAWN	CHECKED
RMC	CM
SCALE	FOR
1:20 @ A1	PLANNING

TITLE

NOTTINGHAM COURT EXISTING
WINDOW & DOOR SCHEDULE

DRAWING NO.

3839/PL02

REV

A