


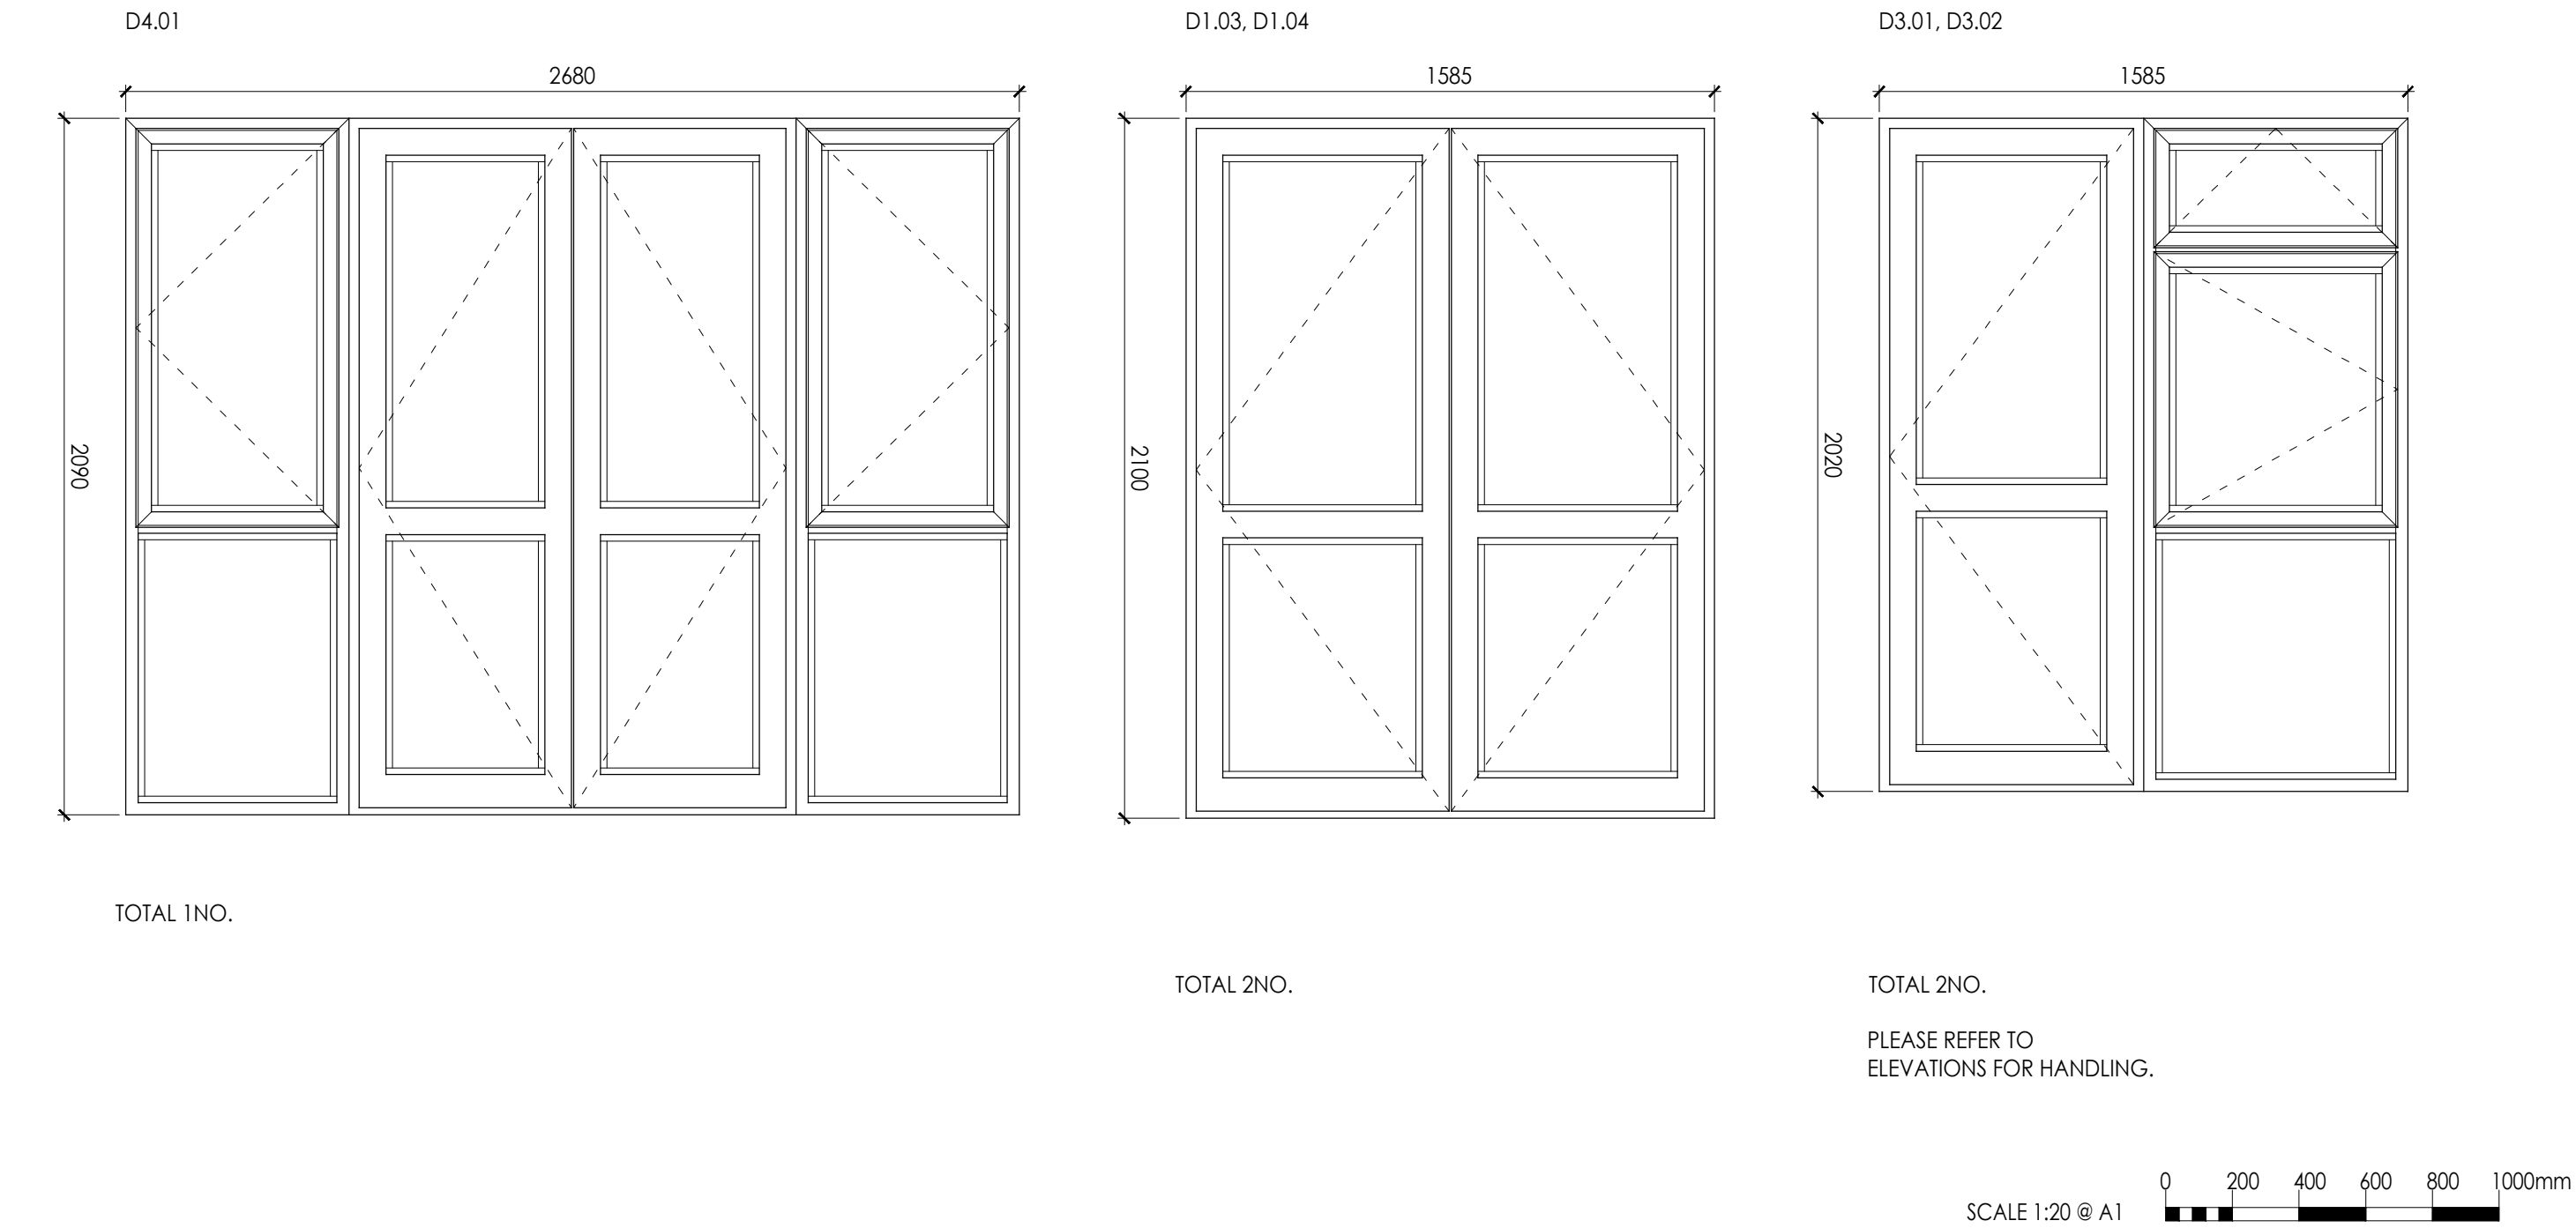
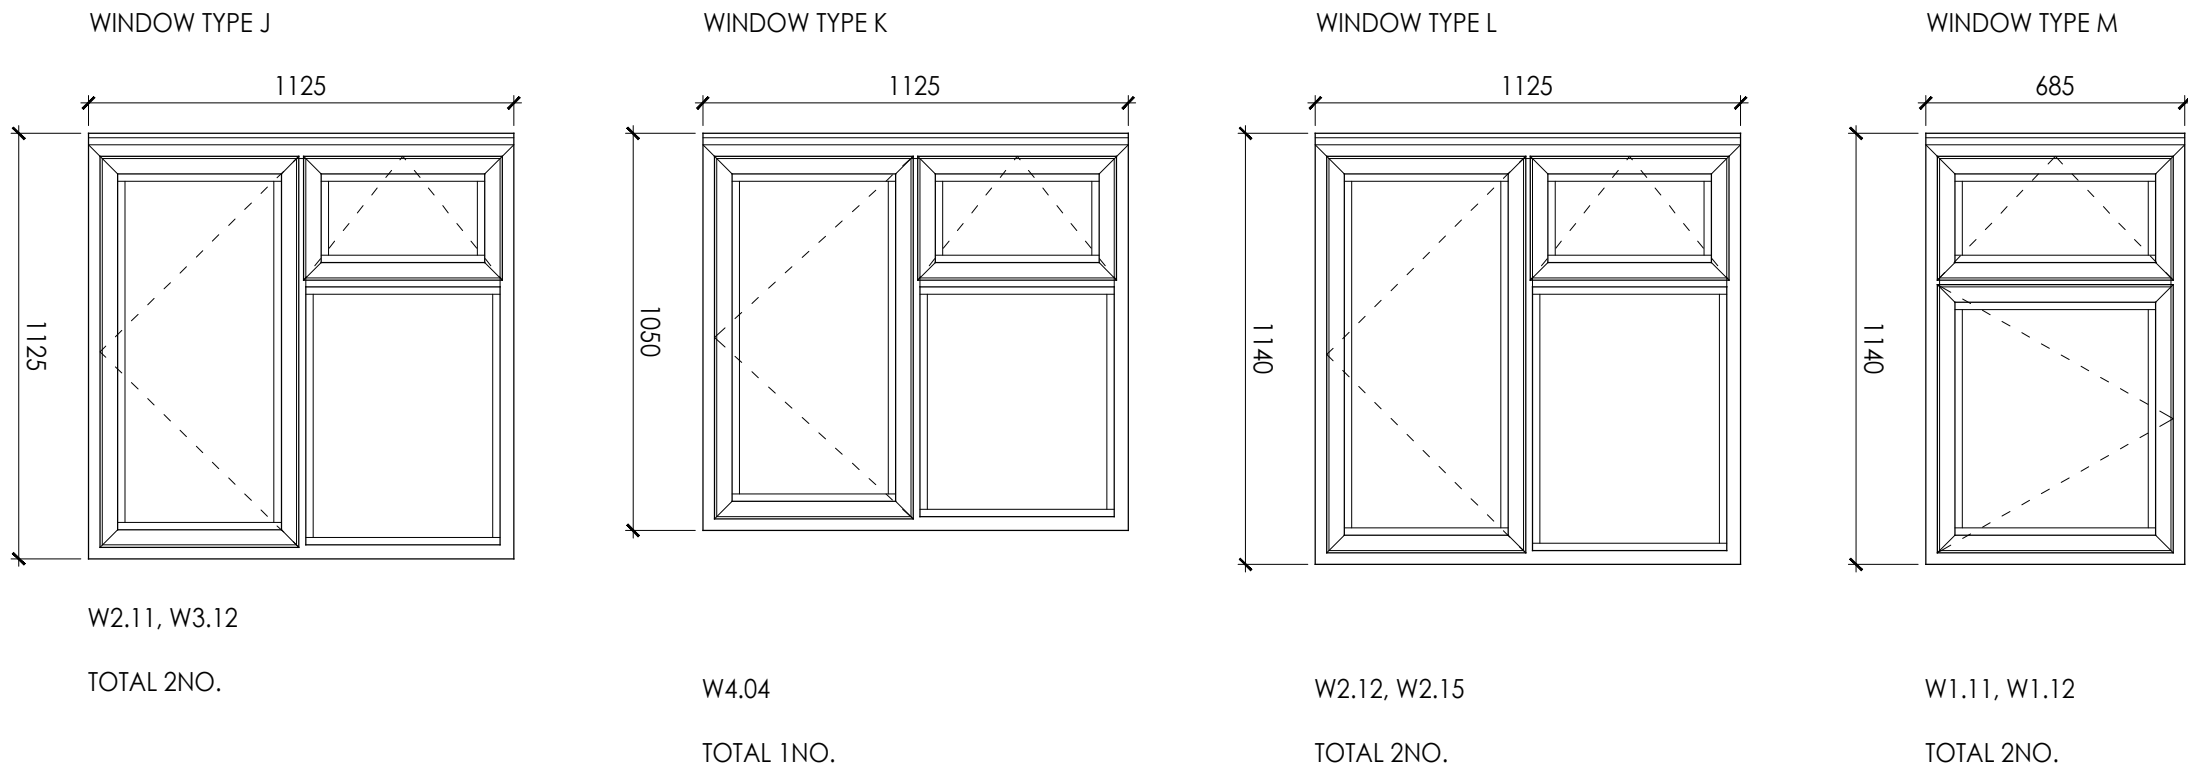


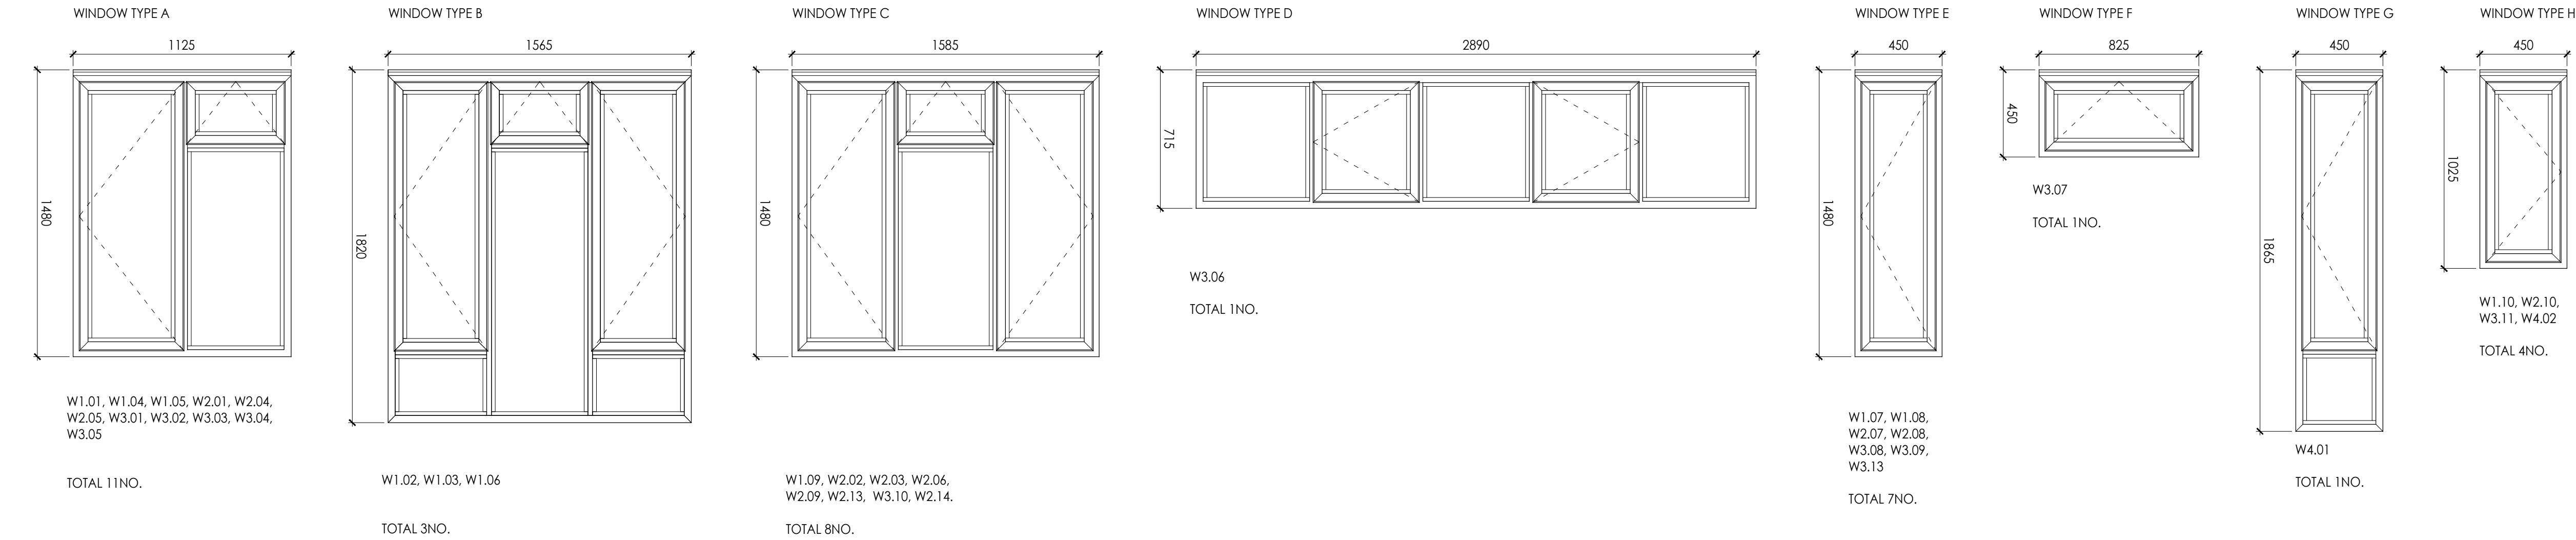

TYPICAL PROPOSED DETAILS KEY
SCALE 1:20 @ A1

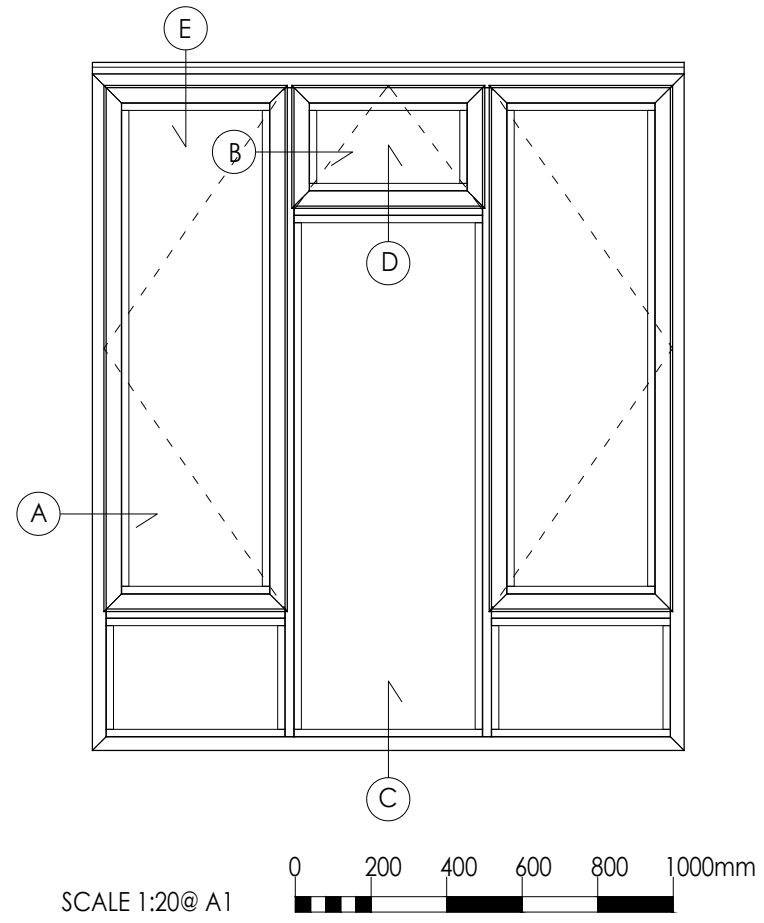

TYPICAL PROPOSED DETAILS
SCALE 1:5 @ A1

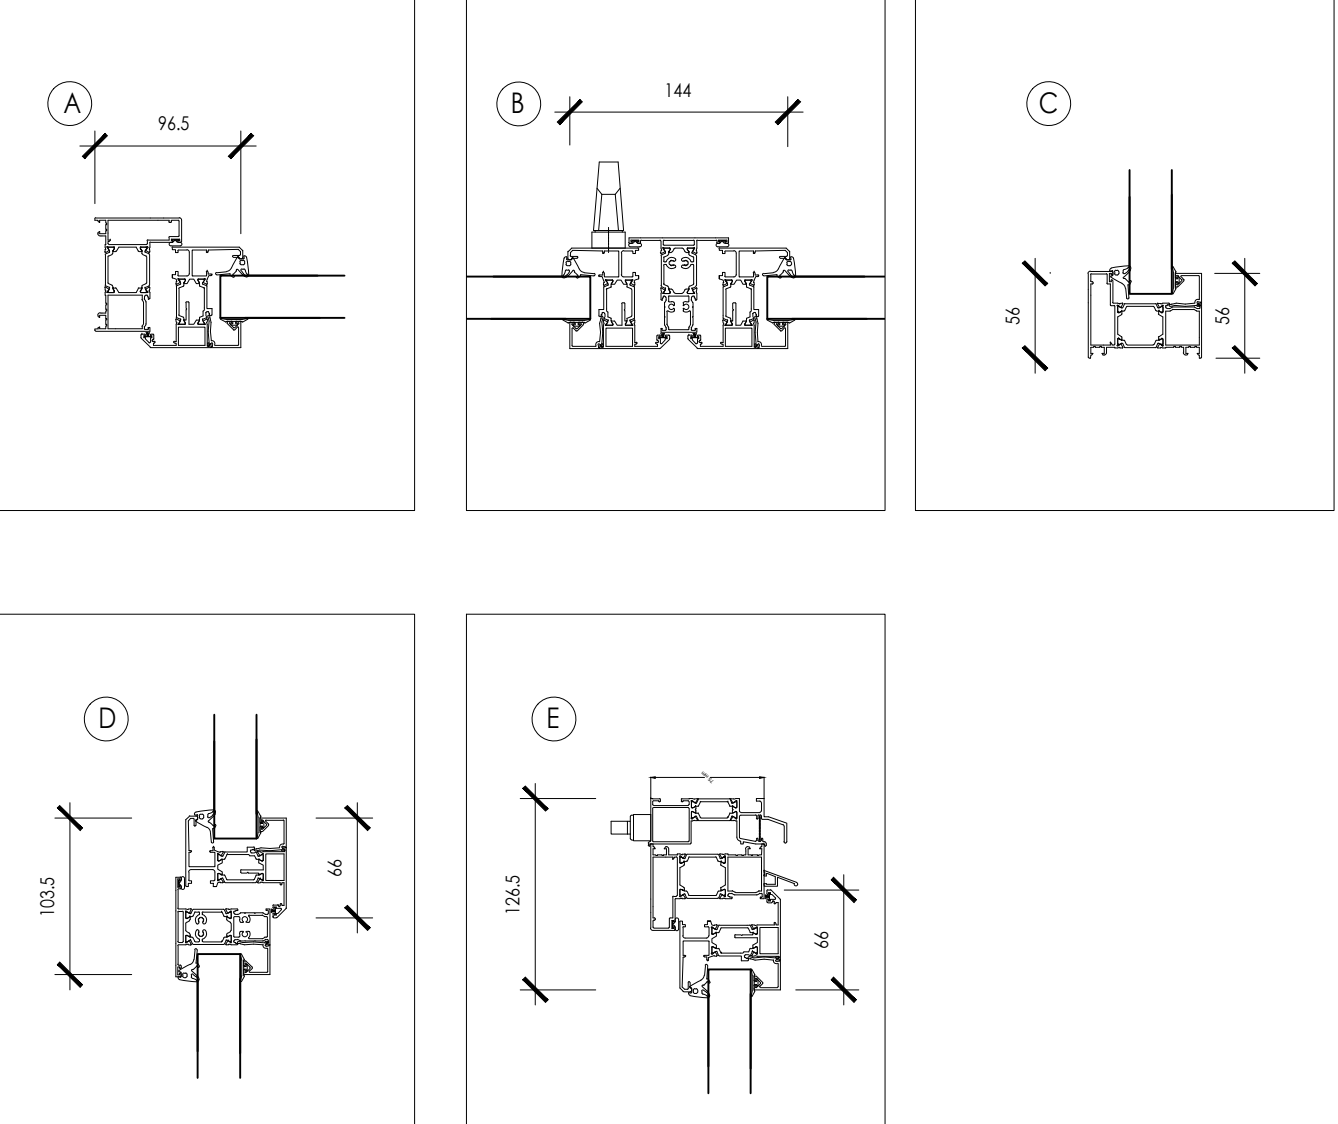

NOTE: PLEASE REFER TO ELEVATIONS FOR HANDLING.

DO NOT SCALE FOR CONSTRUCTION



STUDIOS 1 & 2
OLD KINGS HEAD COURT
11 HIGH STREET
DORKING
SURREY RH4 1AR
T 01306 887070
F 01306 876716
admin@bpg.co.uk
www.bpg.co.uk

BUILDING SURVEYING
ARCHITECTURE
PROJECT MANAGEMENT
QUANTITY SURVEYING

PROJECT
44 A-D SHORTS GARDENS

CLIENT
ORIGIN HOUSING GROUP

DATE
MAY 2016

DRAWN
RMC

CHECKED
CM

SCALE
1:20 @ A1
1:5 @ A1

FOR
PLANNING

TITLE
SHORTS GARDENS PROPOSED
WINDOW & DOOR SCHEDULE

DRAWING NO.
3839/PL10

REV
A