


Note

All drawings to be read in conjunction with architects and engineer's drawings, relevant details, planting and material schedules, specifications and manufacturer's details.

The accuracy of the survey base drawing is dependent upon the scale at which it is produced. Users should not re-scale this drawing without consent.
DO NOT SCALE OFF DRAWING

Tx
Refer to arboricultural tree survey schedules for detail on existing trees

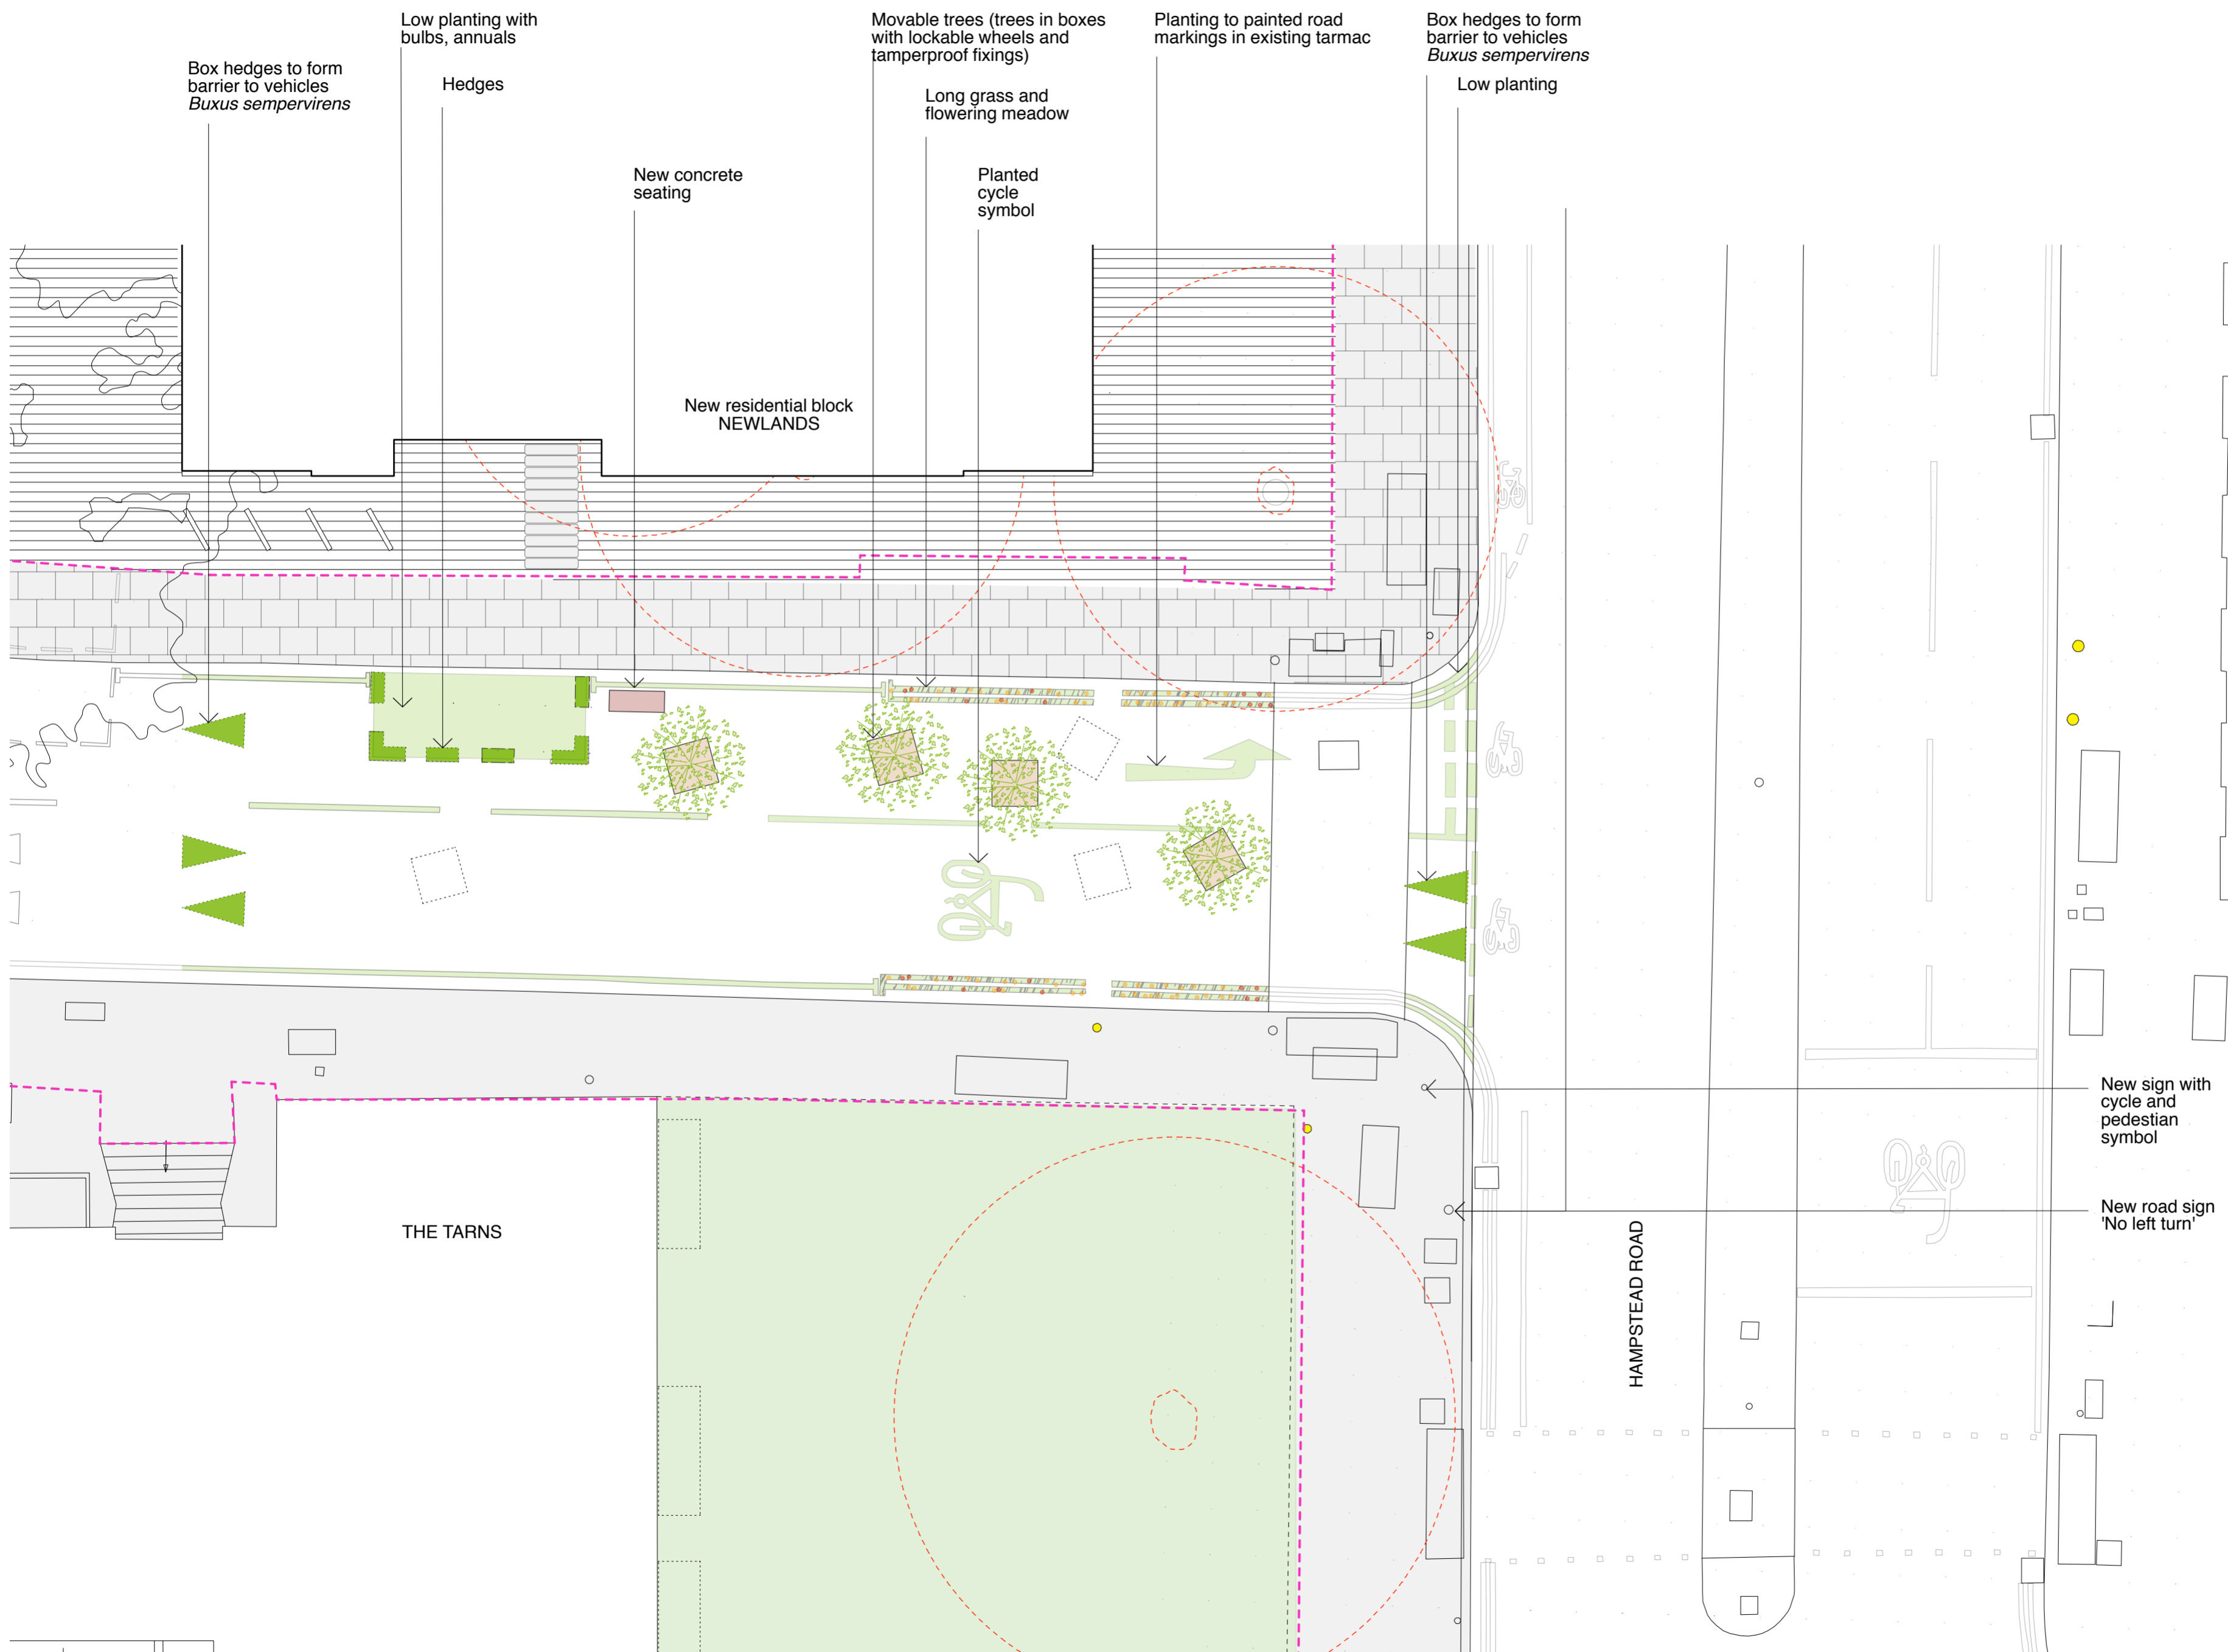

DRAFT

REVISIONS

DATE	REV	NOTES
14/08/15	A	Planting removed at crossing point

East
Architecture landscape
urban design

Unit 8
49-59 Old Street
London EC1V 9HX
T 020 7490 3190
E mail@east.uk.com

www.east.uk.com



PROJECT

Regent's Park Estate

CLIENT

LB Camden

DRAWING STATUS

STAGE 3

DATE

August 2015

SCALE

1:200

SIZE

A2

REV

A

DRAWING TITLE

Proposed site plan
Mitigation site
The Tarns
Short term

DRAWING NR

114 RPE M3 100