

General Note:  
 Unless indicated in status, this drawing is for information only. Any discrepancies found between this drawing and other documents should be referred immediately to the consultants. The Contractor to advise on all details and ensure stability and strength of construction. The Contractor to provide setting out drawings for approval prior to construction. The Contractor to check all dimensions on site and relate to these drawings. The Contractor to report any discrepancies to Designers prior to construction. All services to Local Authorities, BCO and Environmental Health regulations and to Services Engineer's details. All structure to Structural Engineer's details and Local Authority and BCO regulations. All construction and materials to comply with current Building and Fire Regulations. Drawings should be removed from currency immediately a revised version is issued.

No dimensions to be scaled from this drawing - use figured dimensions only. All dimensions to be checked on site, any discrepancies found between this drawing and other documents should be referred immediately to the consultants. All dimensions in mm.

\* This drawing is Copyright © McLaren Excell Ltd.




28 BELSIZE GROVE

26 BELSIZE GROVE

A

A

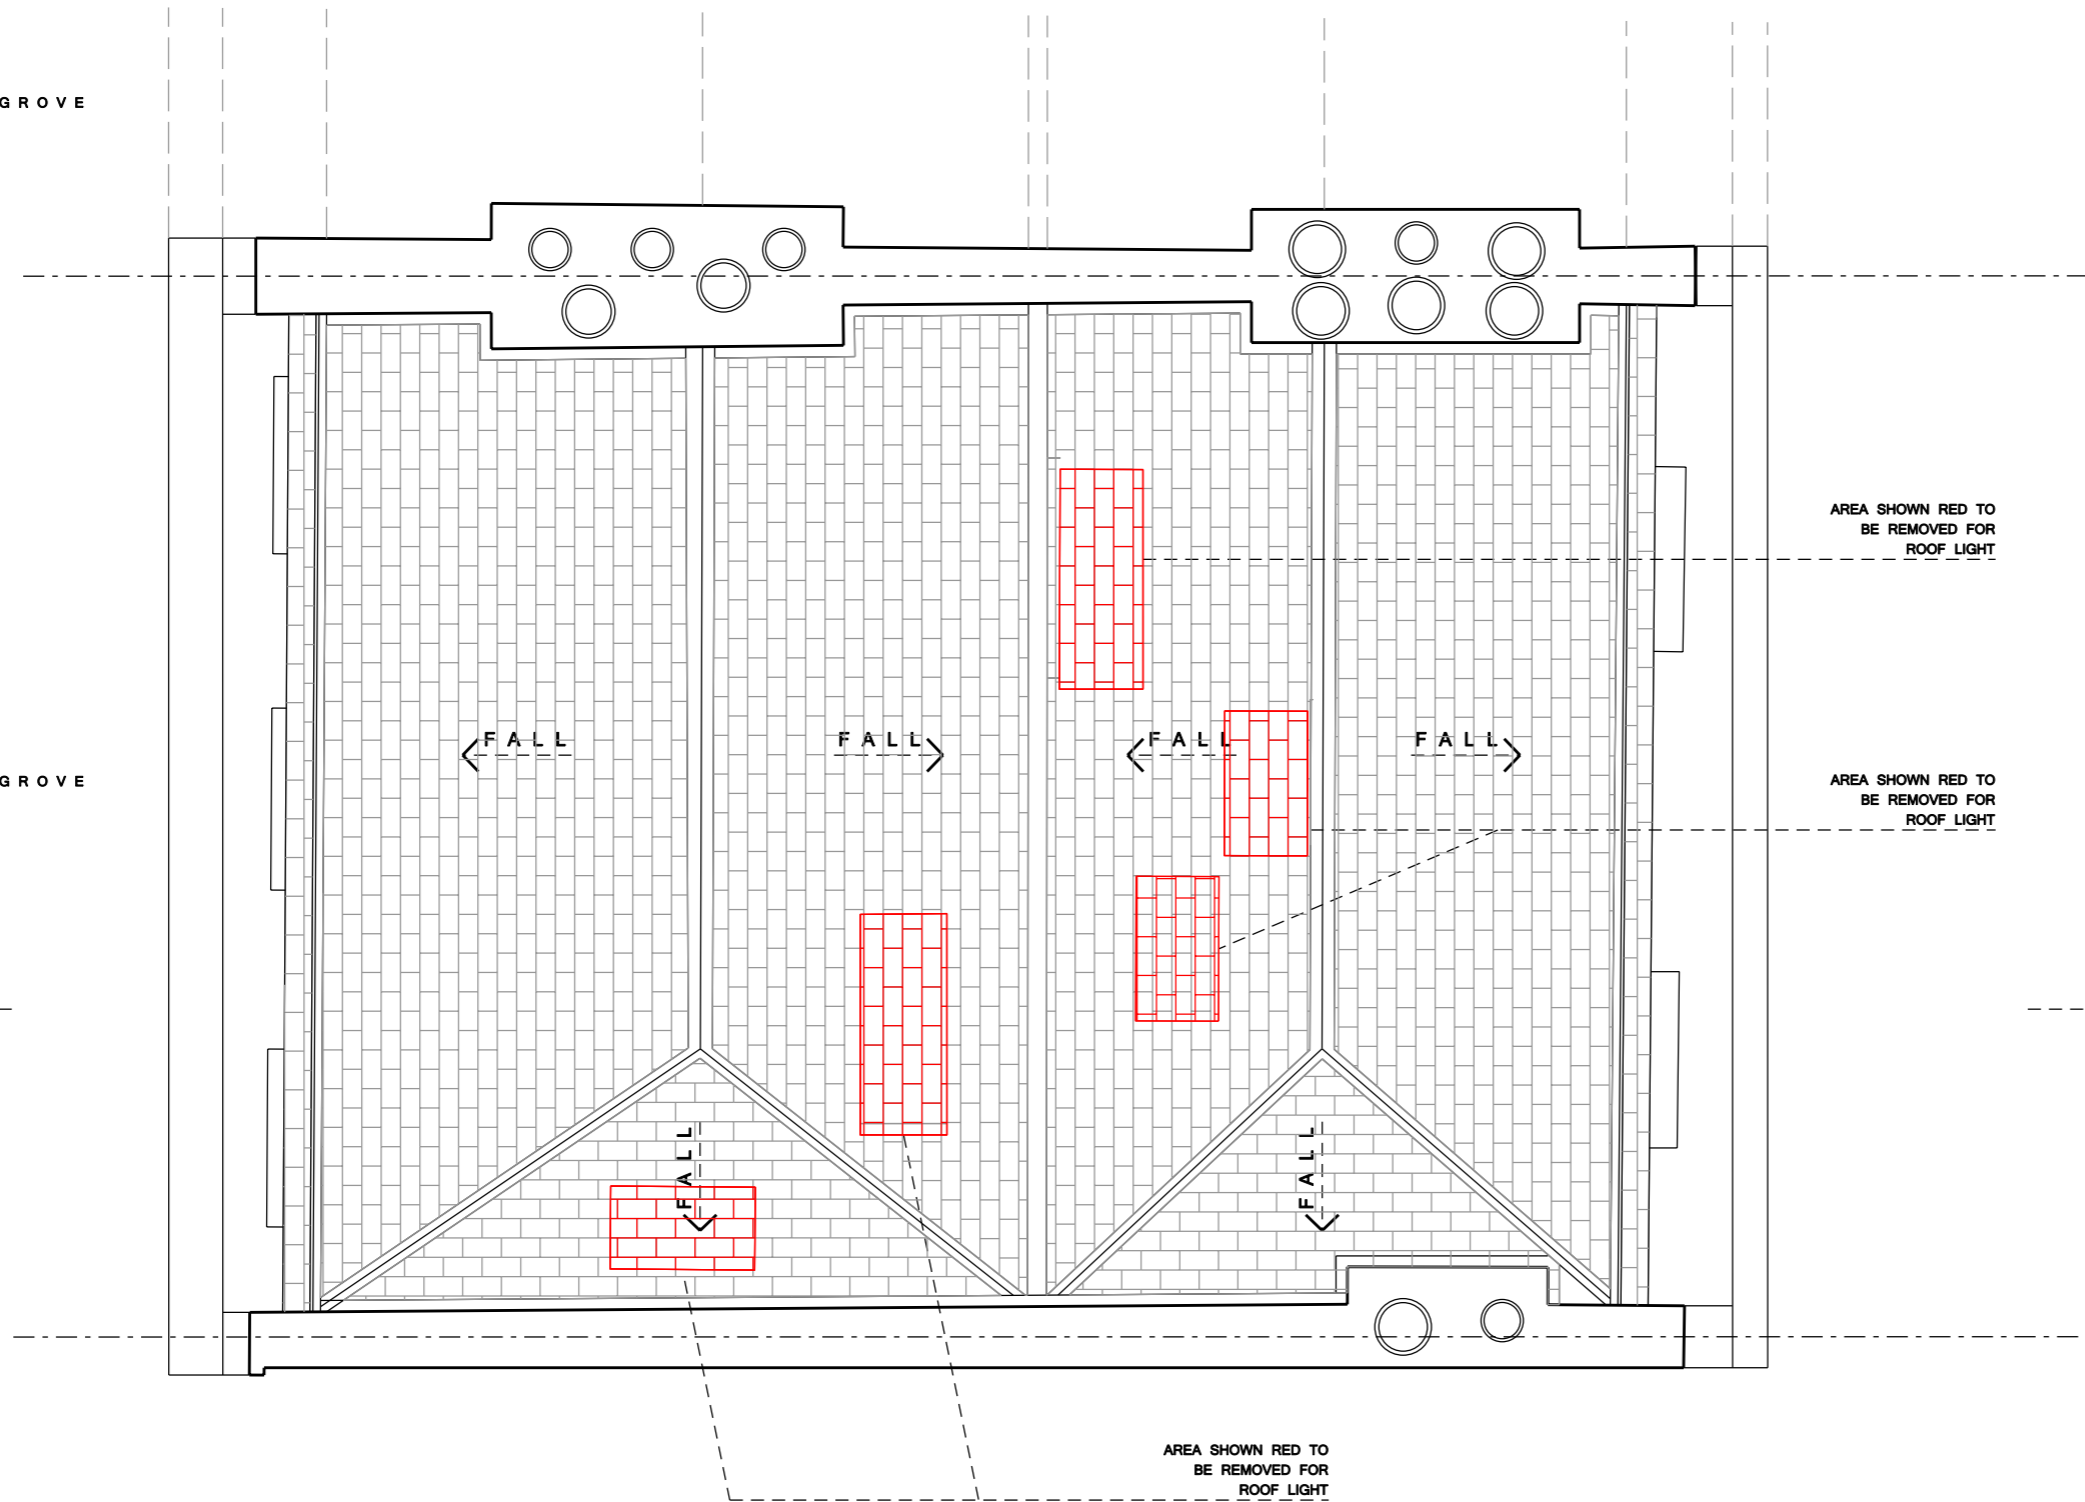

AREA SHOWN RED TO BE REMOVED FOR ROOF LIGHT

AREA SHOWN RED TO BE REMOVED FOR ROOF LIGHT

AREA SHOWN RED TO BE REMOVED FOR ROOF LIGHT

26A BELSIZE GROVE

Status  
**PLANNING & LBC**


Issue	Revision	Comments	Date
PL1			17 08 16
PL2			22 08 16

Project  
 26 BELSIZE GROVE, NW3 4DU

Scale	Drawn By	Date
1:50 @ A3	JAS	17 08 16

Drawing Title  
**DEMOLITION  
 ROOF PLAN**


Drawing No.  
**078\_201 PL2**

 

General Note:  
 Unless indicated in status, this drawing is for information only. Any discrepancies found between this drawing and other documents should be referred immediately to the consultants. The Contractor to advise on all details and ensure stability and strength of construction. The Contractor to provide setting out drawings for approval prior to construction. The Contractor to check all dimensions on site and relate to these drawings. The Contractor to report any discrepancies to Designers prior to construction. All services to Local Authorities, BCO and Environmental Health regulations and to Service Engineer's details. All structure to Structural Engineer's details and Local Authority and BCO regulations. All construction and materials to comply with current Building and Fire Regulations. Drawings should be removed from currency immediately a revised version is issued.

No dimensions to be scaled from this drawing - use figured dimensions only. All dimensions to be checked on site, any discrepancies found between this drawing and other documents should be referred immediately to the consultants. All dimensions in mm.

\* This drawing is Copyright © McLaren Excell Ltd.

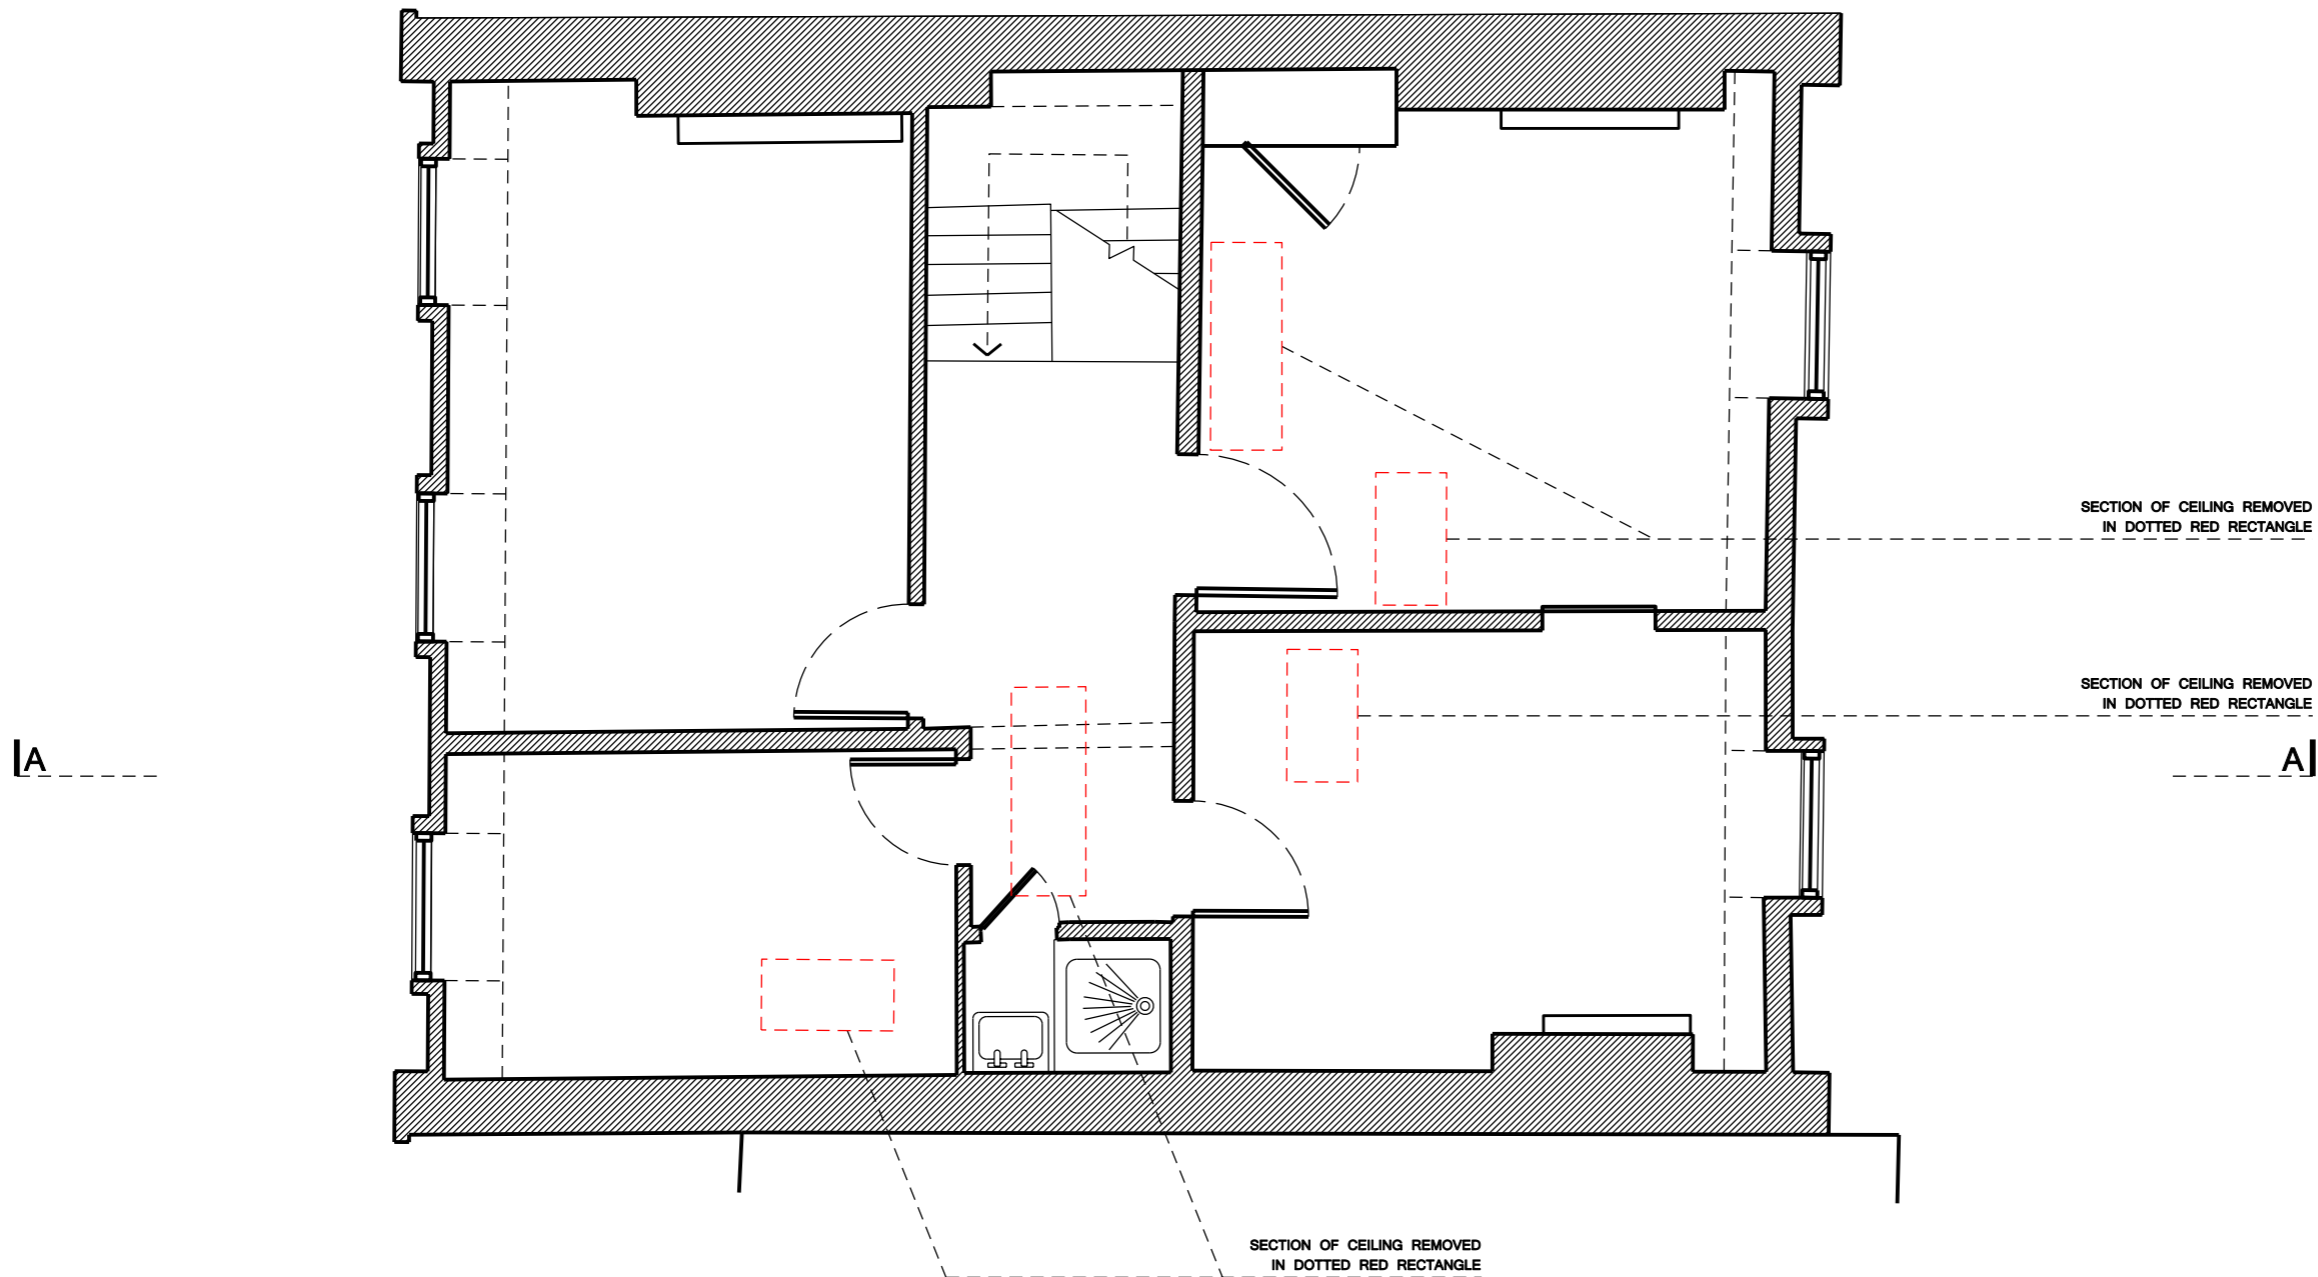

Status  
**PLANNING & LBC**


Issue	Revision	Comments	Date
PL1			17 08 16
PL2			22 08 16

Project  
 26 BELSIZE GROVE, NW3 4DU

Scale	Drawn By	Date
1:50 @ A3	JAS	17 08 16

Drawing Title  
**DEMOLITION  
 LOFT PLAN**

Drawing No.  
**078\_202 PL2**

 

General Note:  
 Unless indicated in status, this drawing is for information only. Any discrepancies found between this drawing and other documents should be referred immediately to the consultants. The Contractor to advise on all details and ensure stability and strength of construction. The Contractor to provide setting out drawings for approval prior to construction. The Contractor to check all dimensions on site and relate to these drawings. The Contractor to report any discrepancies to Designers prior to construction. All services to Local Authorities, BCO and Environmental Health regulations and to Service Engineer's details. All structure to Structural Engineer's details and Local Authority and BCO regulations. All construction and materials to comply with current Building and Fire Regulations. Drawings should be removed from currency immediately a revised version is issued.

No dimensions to be scaled from this drawing - use figured dimensions only. All dimensions to be checked on site, any discrepancies found between this drawing and other documents should be referred immediately to the consultants. All dimensions in mm.

\* This drawing is Copyright © McLaren Excell Ltd.



Status  
**PLANNING & LBC**

Issue	Revision	Comments	Date
PL1			17 08 16
PL2			22 08 16

Project  
 26 BELSIZE GROVE, NW3 4TR

Scale	Drawn By	Date
1:50 @ A3	JAS	16 03 16

Drawing Title  
 DEMOLITION  
 SECTION AA

Drawing No.  
**078\_203 PL2**

