
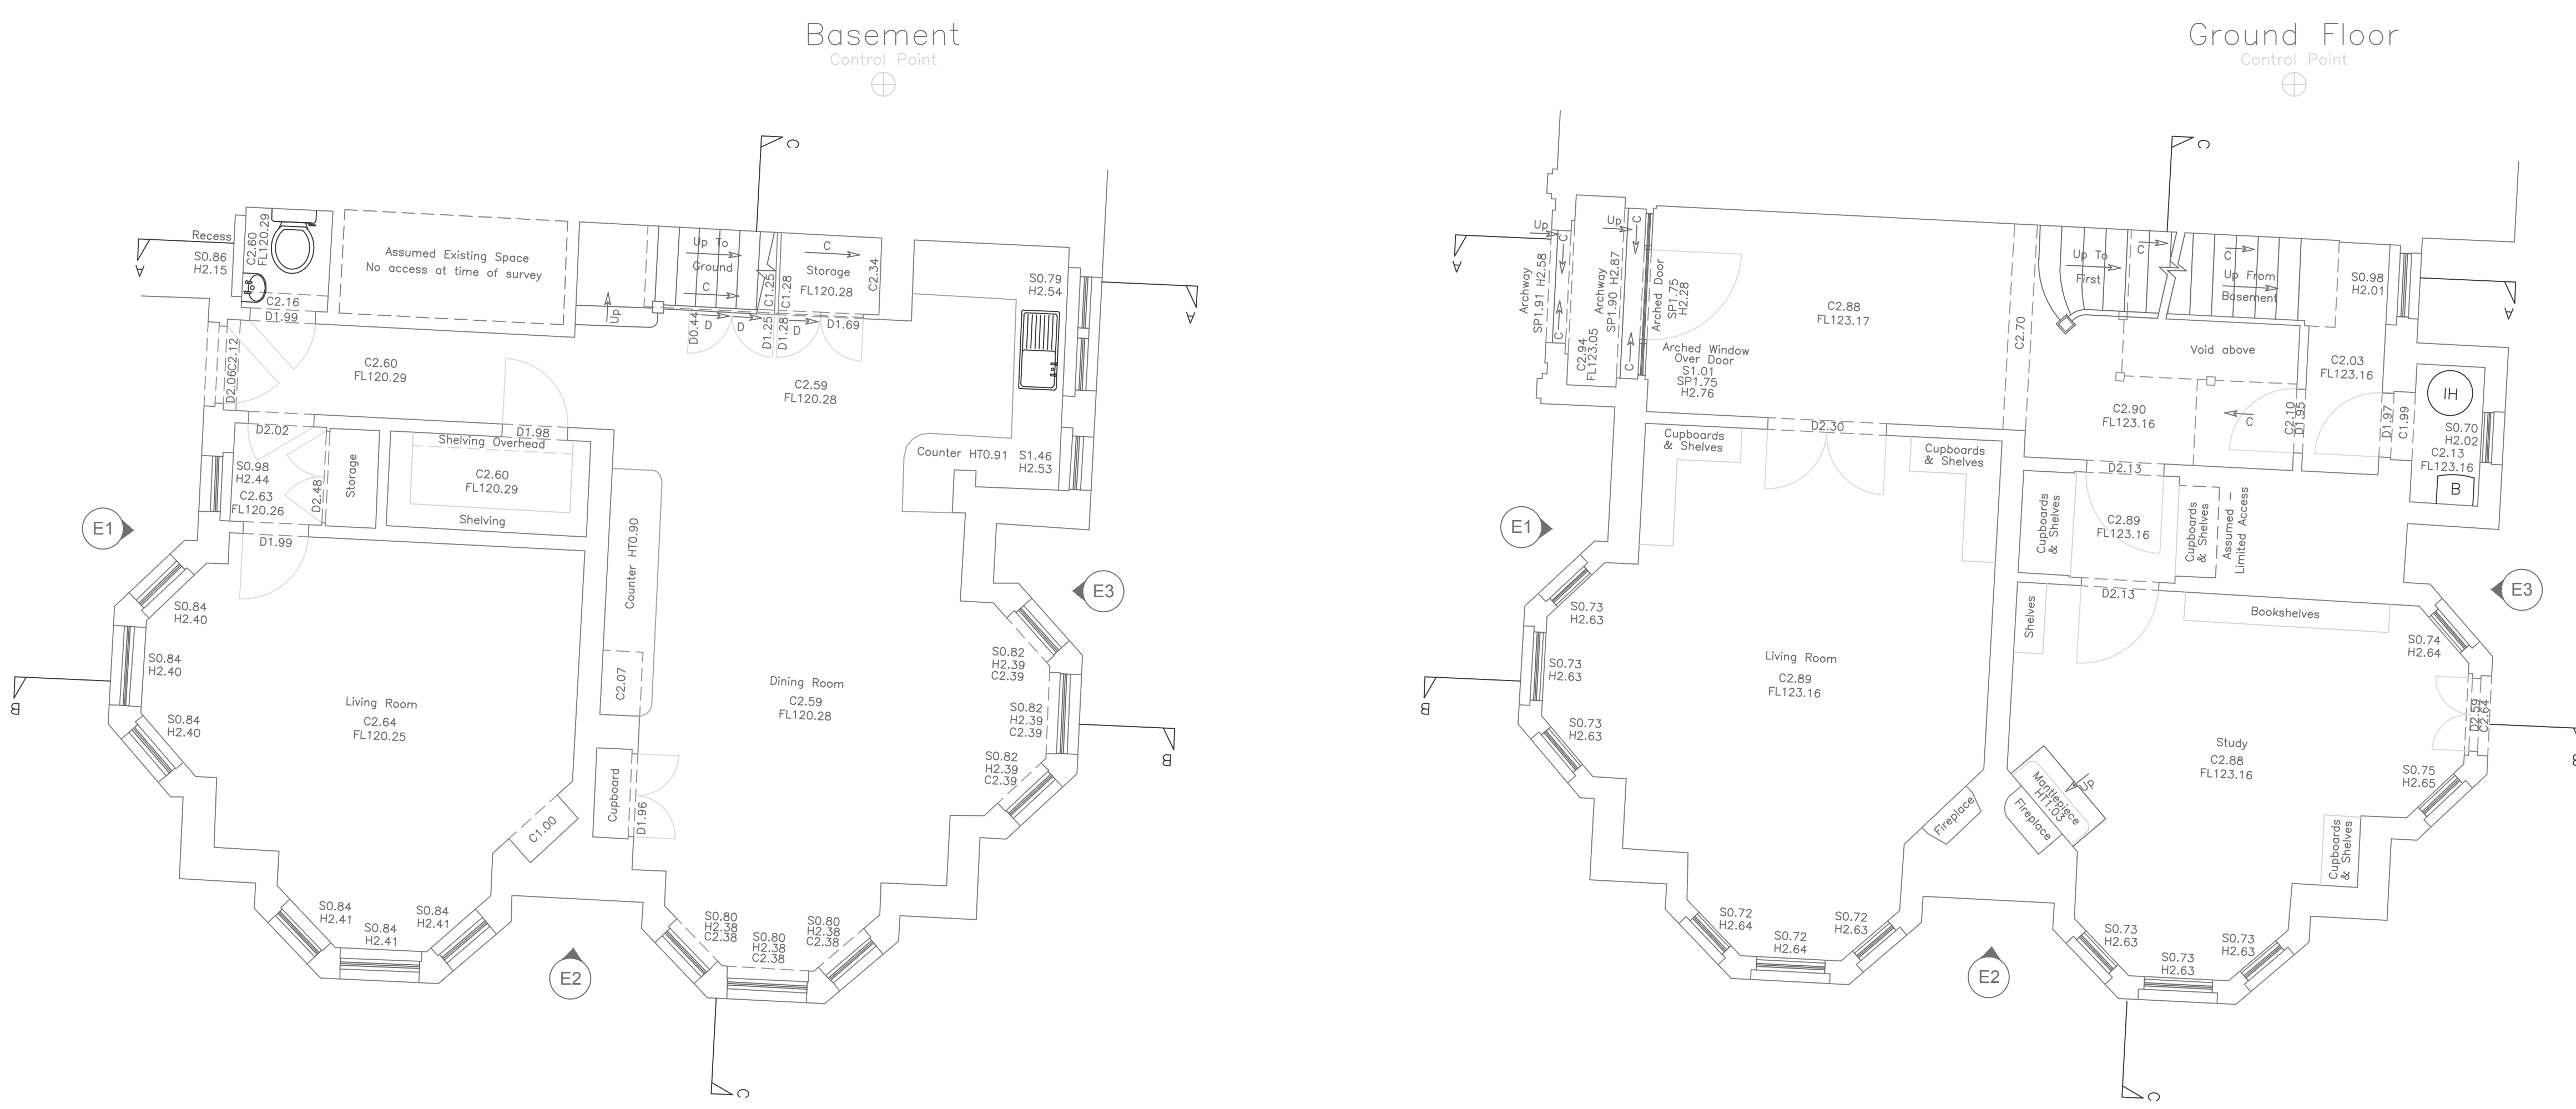


- NOTES**
1. Levels : Ordnance Survey GPS Datum.
  2. Grid : Ordnance Survey National Grid based on GPS Observations.
  3. North Point indicative only.
  4. Drainage pipe sizes are approximate as gauged from the surface.
  5. Expert identification is advised for tree species.
  6. Boundary detail may not represent the extent of legally conveyed ownership.
  7. Survey carried out to client specification and in accordance with RICS publication: SURVEYS OF LAND, BUILDINGS & UTILITY SERVICES AT SCALES 1:500 & LARGER, 2nd EDITION.
  8. Copyright of this survey, and all associated drawings and digital information, is owned by Bury Associates Limited. This information may not be sold on to a third party without prior permission of Bury Associates Limited and payment of the appropriate fee.

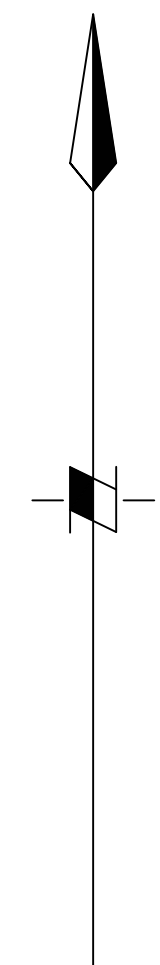

A	Unmeasured space added with assumed dimensions as requested.	PT	19/08/16
---	--	----	----------

REVISION	COMMENTS	DRAWN BY	DATE
----------	----------	----------	------

**KEY**

<b>INTERNAL FEATURES</b>		<b>TOPOGRAPHICAL FEATURES</b>
B BEAM HEIGHT	C SLOPING CEILING (ARROW POINTS UP)	LT LIGHT
C CEILING HEIGHT	(H) IMMERSION HEATER	MH MANHOLE COVER
D DOOR HEIGHT	(B) BOILER	MK MARKER
P PIPE HEIGHT	☎ TELEPHONE SOCKET	MKE ELECTRIC MARKER
FL FLOOR LEVEL	☑ ELECTRICAL SOCKET	MKF FIRE HYDRANT MARKER
H HEAD HEIGHT		MKG GAS MARKER
S SILL HEIGHT		MKT TELEPHONE MARKER
SP SPRING HEIGHT		MKW WATER MARKER
☎ LIGHT SWITCH		NB NOTICE BOARD
☑ ELECTRICAL SOCKET		NP NAME PLATE
		PB POST BOX
		PP PETROL PUMP
		P/R POST & RAIL FENCE
		PT POST
		PW POST & WIRE FENCE
		RE RODDING EYE
		RP REFLECTOR POST
		RS ROAD SIGN
		RW RETAINING WALL
		SC STOP COOK
		SIG RAILWAY SIGNAL
		SP SIGN POST
		ST STONE WALL
		SV STOP VALVE
		SW SURFACE WATER
		SY STAY
		TAG TACTILE PAVING
		TBM TEMPORARY BENCH MARK
		TCB TELEPHONE CALL BOX
		TL TRAFFIC LIGHT
		TM TICKET MACHINE
		TP TELEPHONE POLE
		TRP TRIAL PIT
		UTL UNABLE TO LIFT
		VT VENT
		WM WATER METER
		WO WASH OUT
		☎ SURVEY STATION

**Bury Associates Ltd**

T: 01905 622495 F: 01905 700029  
 surveys@buryassociates.co.uk  
 www.buryassociates.co.uk

Suite H2 Coventry Place,  
 Blackpole East,  
 Worcester, WR3 8SG

CLIENT	Glas Architects	Unit W215 Holywell Centre 1 Pripp Street London, EC2A 4PS
PROJECT	11 Hampstead Square London NW3 1AB	
DRAWING TITLE	Floor Plan Basement & Ground	
SCALE	1:50	SHEET SIZE A1 DATE 17/08/15
DRAWING NO.	BA20740815_02	SURVEYOR SL DRAWN BY JT