




Notes
 No dimensions to be scaled from this drawing. All dimensions to be checked on site. Where discrepancy occurs between specification and drawings the contract administrator must be notified.
 THIS DRAWING IS COPYRIGHT

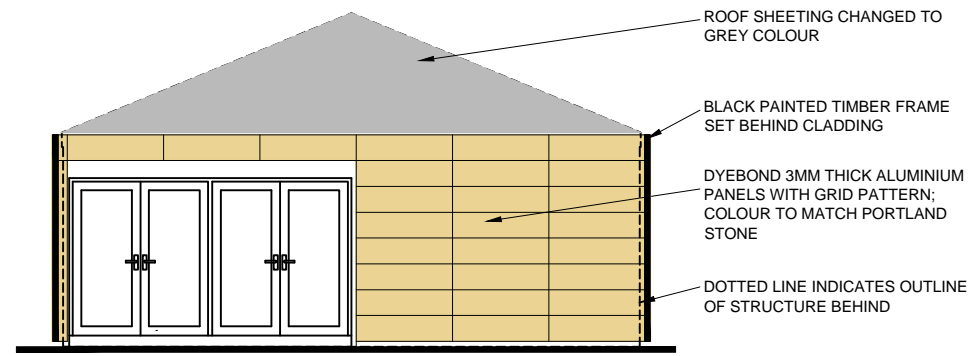


SOUTH ELEVATION

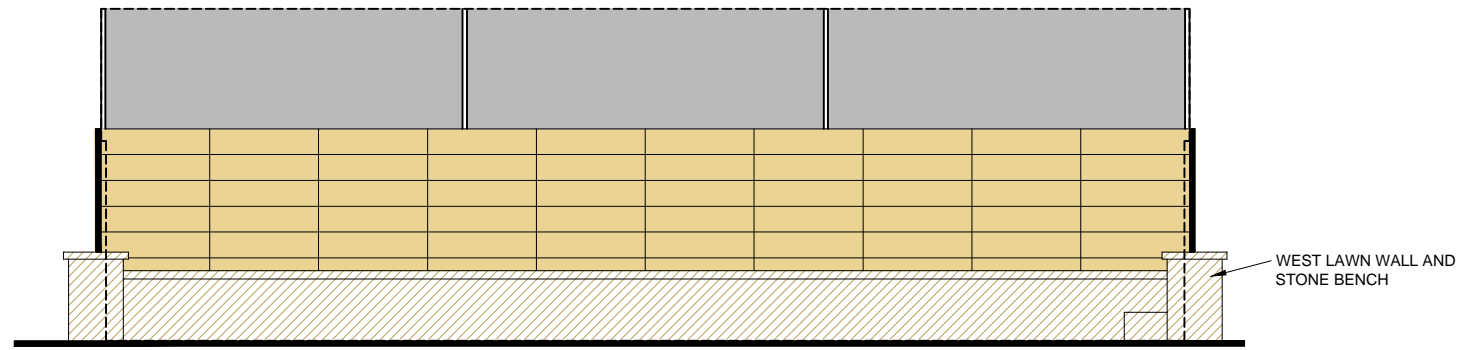

EAST ELEVATION

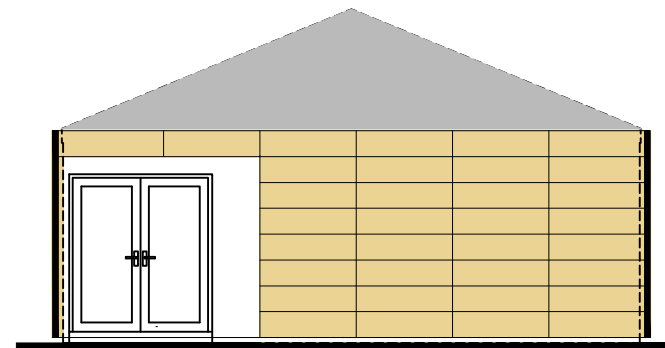

NORTH ELEVATION

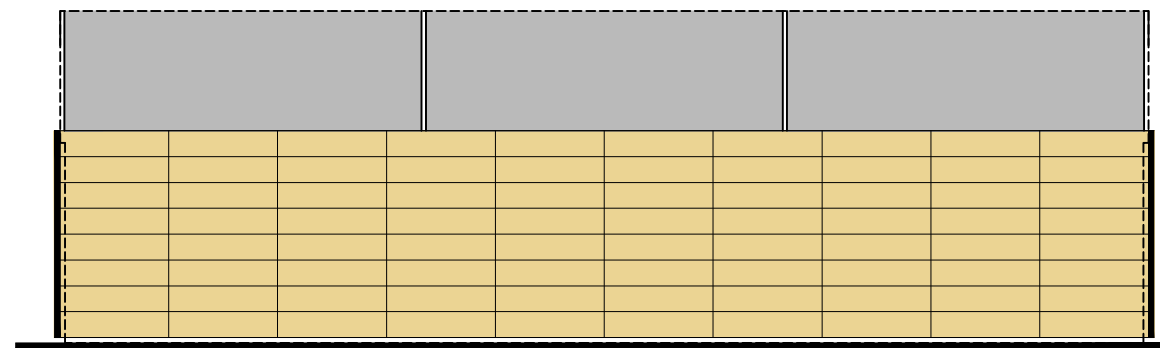

WEST ELEVATION

CLIENT:
THE BRITISH MUSEUM

PROJECT:
TEMPORARY VISITOR SEARCH
STRUCTURE

TITLE:
ELEVATIONS
PROPOSED CLADDING

SCALE:
1:100@A3

DATE:
17/06/2016

DRAWN:
SH

DRAWING NR:
EW-BG-PP-04

REV:
A

REVISIONS:
A 27/06/2016 HEIGHT AND WIDTH OF CLADDING REDUCED