




Written dimensions on these drawings shall take precedence over scaled dimensions. Contractors shall verify and be responsible for all dimensions and conditions on the project and this office must be notified of any variations from the dimensions and conditions shown by these drawings prior to commencement of any work. All contractors are deemed to have made themselves aware of site conditions prior to entering into any contract. Shopfitting details must be submitted to this office for approval before proceeding with fabrication. This drawing is the property of rpa. Copyright is reserved by them and the drawing is issued on condition that it is not copied, reproduced, retained or disclosed to any unauthorised person, either wholly or in part without the consent in writing of rpa.

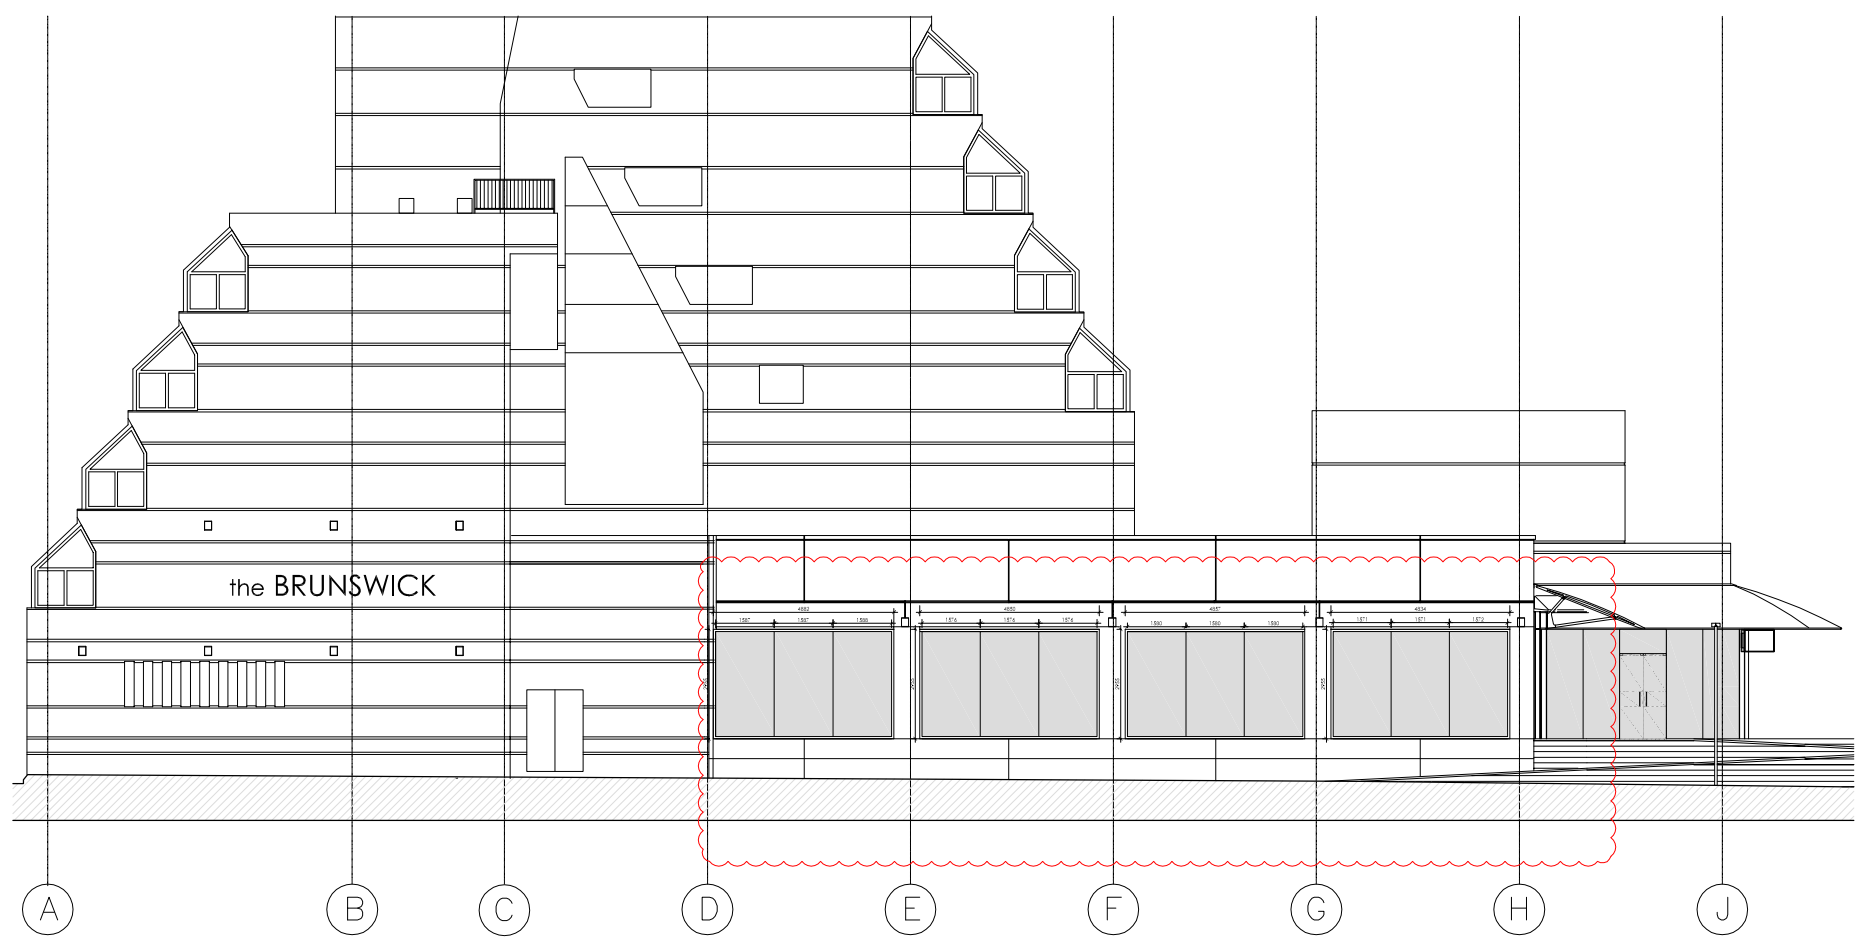


Side Elevation - as existing
 scale - 1:100 @ A1 + 1:200 @ A3

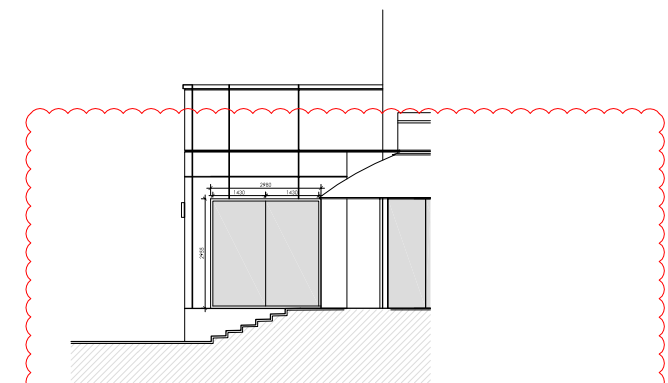

Entrance side Elevation - as existing
 scale - 1:100 @ A1 + 1:200 @ A3

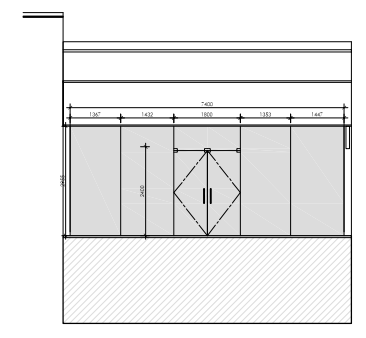

Entrance Elevation - as existing
 scale - 1:100 @ A1 + 1:200 @ A3

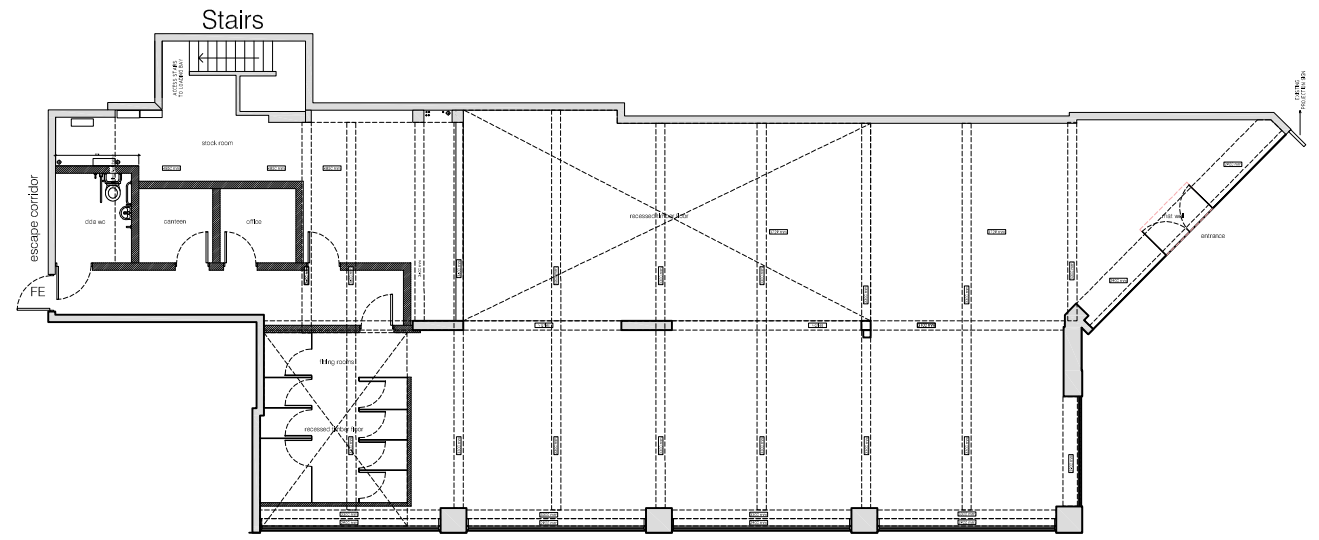

CENTRAL MALL

Ground floor - plan as existing
 scale - 1:100 @ A1 / 1:200 @ A3

FOR INFORMATION

A	17.6.16	Additional elevations added.	D	D
			A	A
			O	O

LEON Borough Market
 18-20 Southwark St.
 London SE1 1TJ
 02070897070

address
 Unit 2
 The Brunswick
 Brunswick Square
 LONDON
 WC 1

client job no.
 -

drawing title
 External elevation and
 ground floor plan
 AS EXISTING

drawn by	date	checked
dao	16.5.16	MC
job no.	drawing no.	revision
2003874	A001	A

scale
 1:100 @ A1