


EXISTING ROOF PLAN

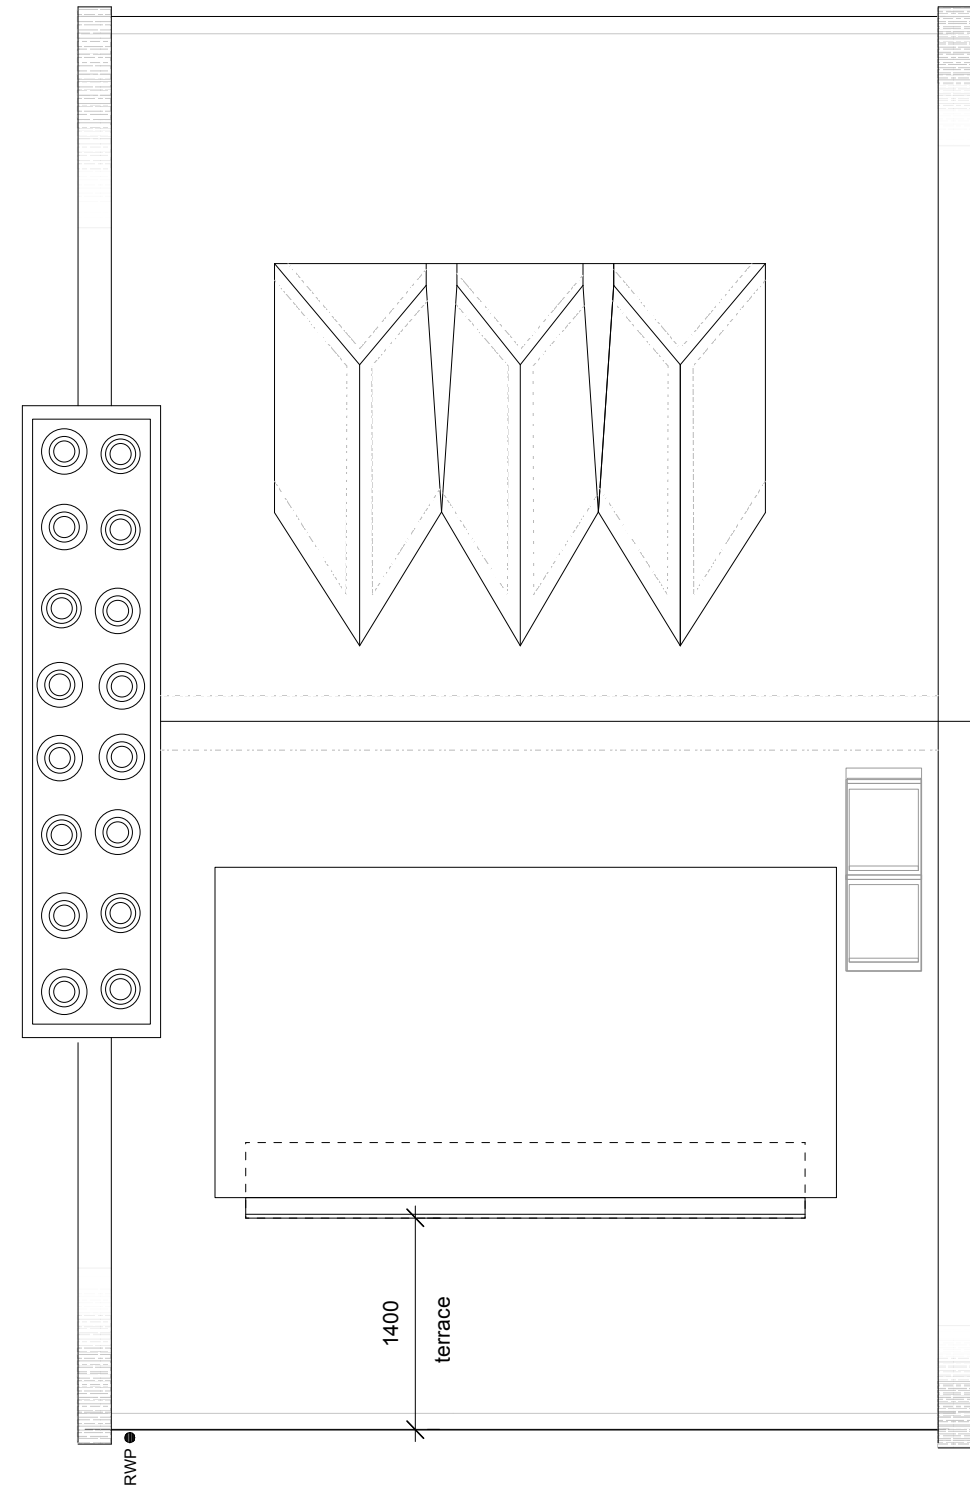

PROPOSED ROOF PLAN

scale 1:50 1.0m 2.0m 5.0m

arts lettres techniques ARCHITECT Arts Lettres Techniques Limited 2016 copyright is retained ©

33A ARLINGTON ROAD LONDON NW1 7ES T: (020) 7383 4778

architect@artslettres.com

ALL DIMENSIONS MUST BE VERIFIED ON SITE

PROJECT 38 MONTPELIER GROVE

NUMBER MG 5

SCALE 1:50@ A3

SUBJECT ROOF PLANS existing and proposed

REVISION

DATE 15/08/16

revisions

