



SCAN ME.....

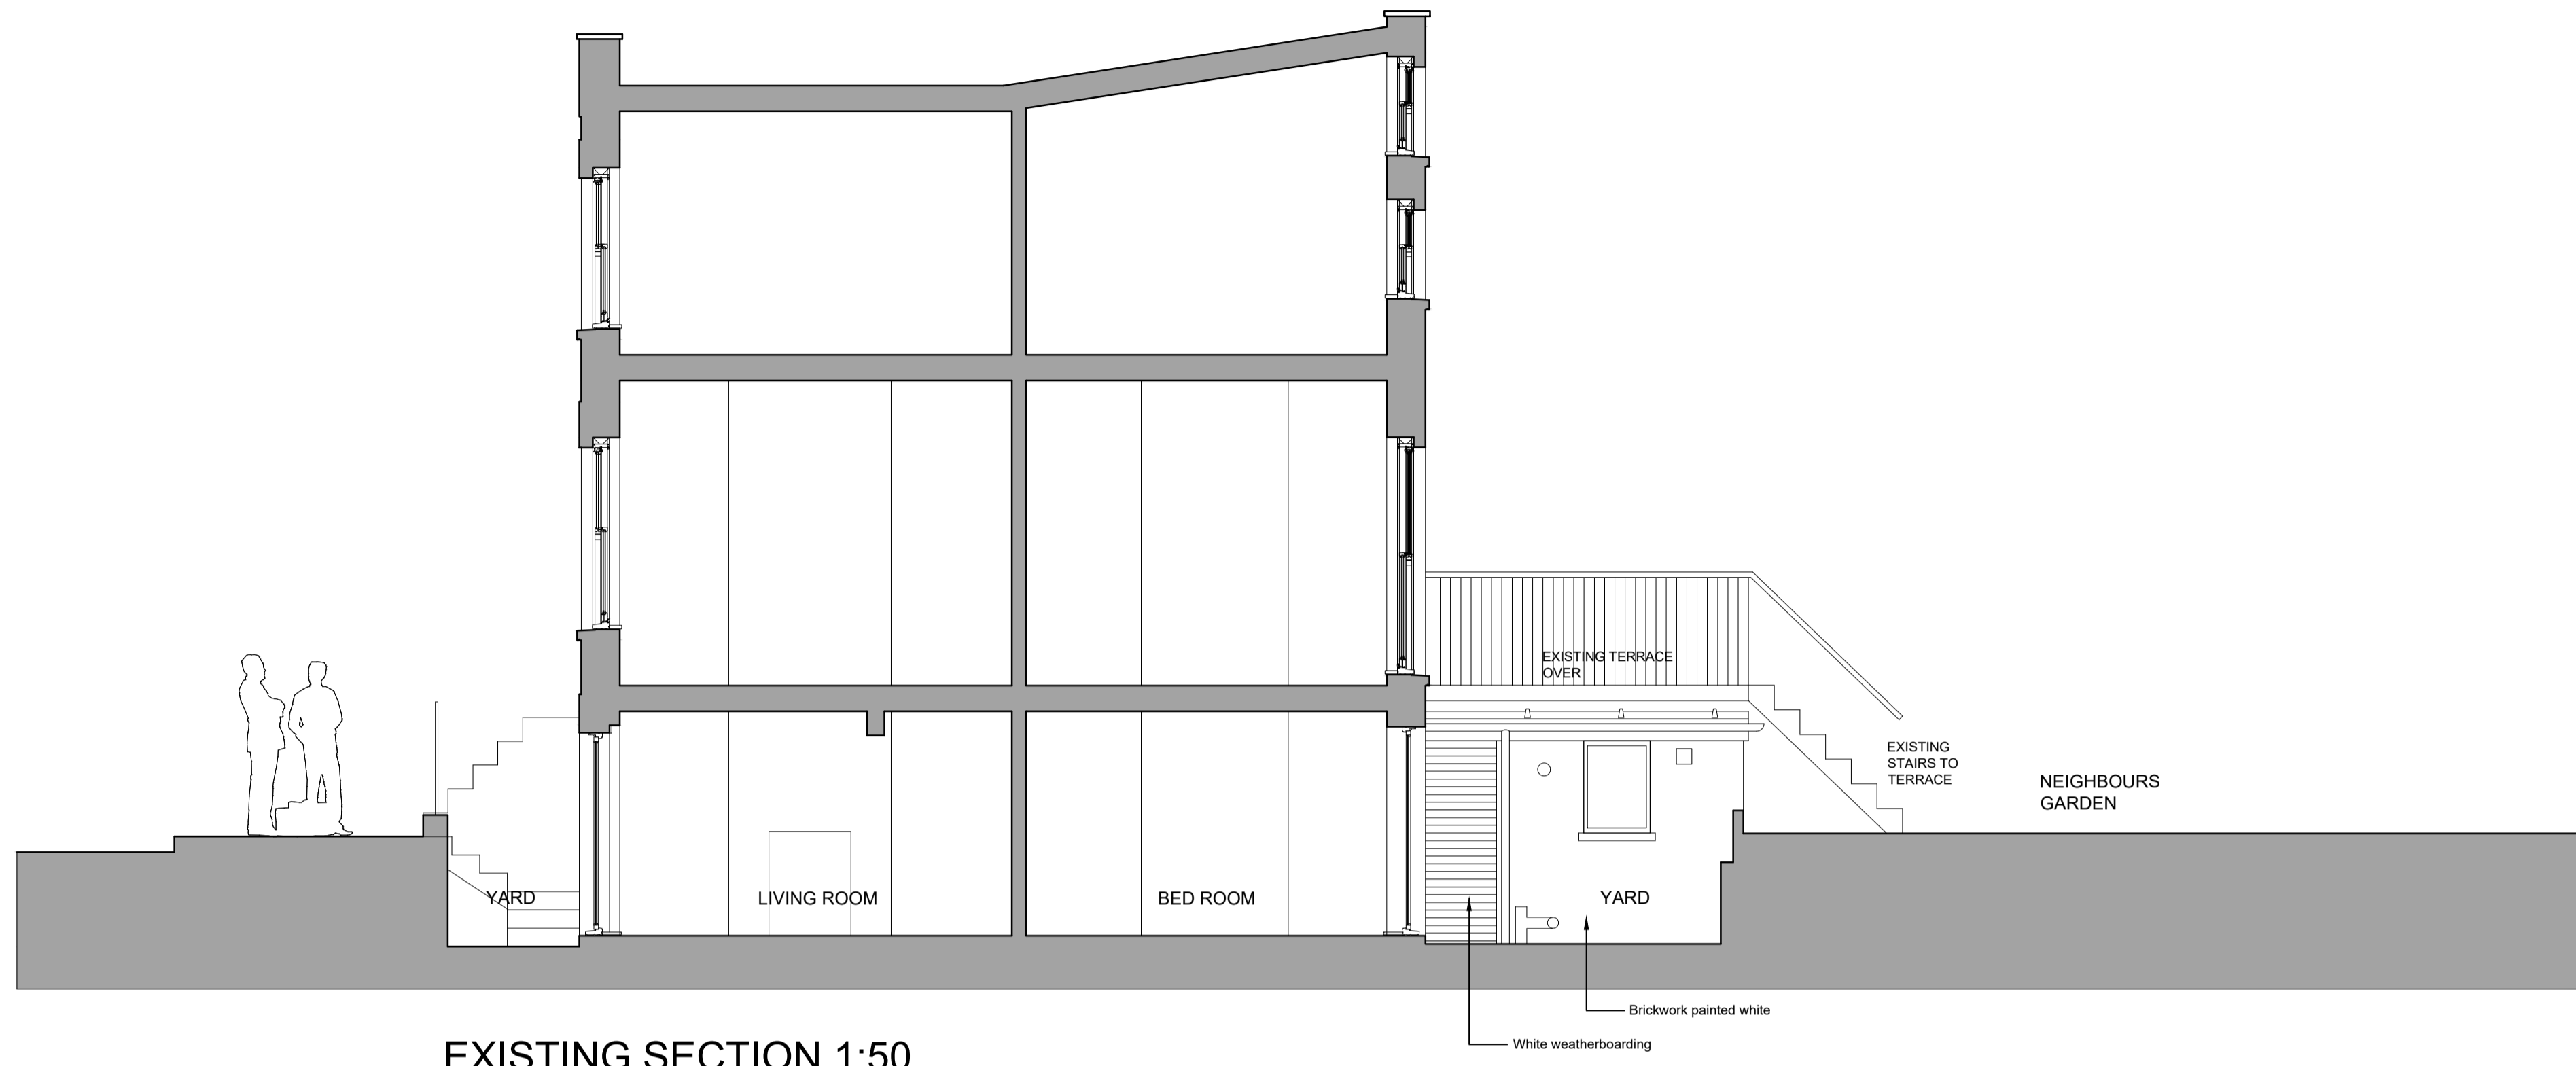

EXISTING SECTION 1:50



EXISTING REAR ELEVATION 1:50

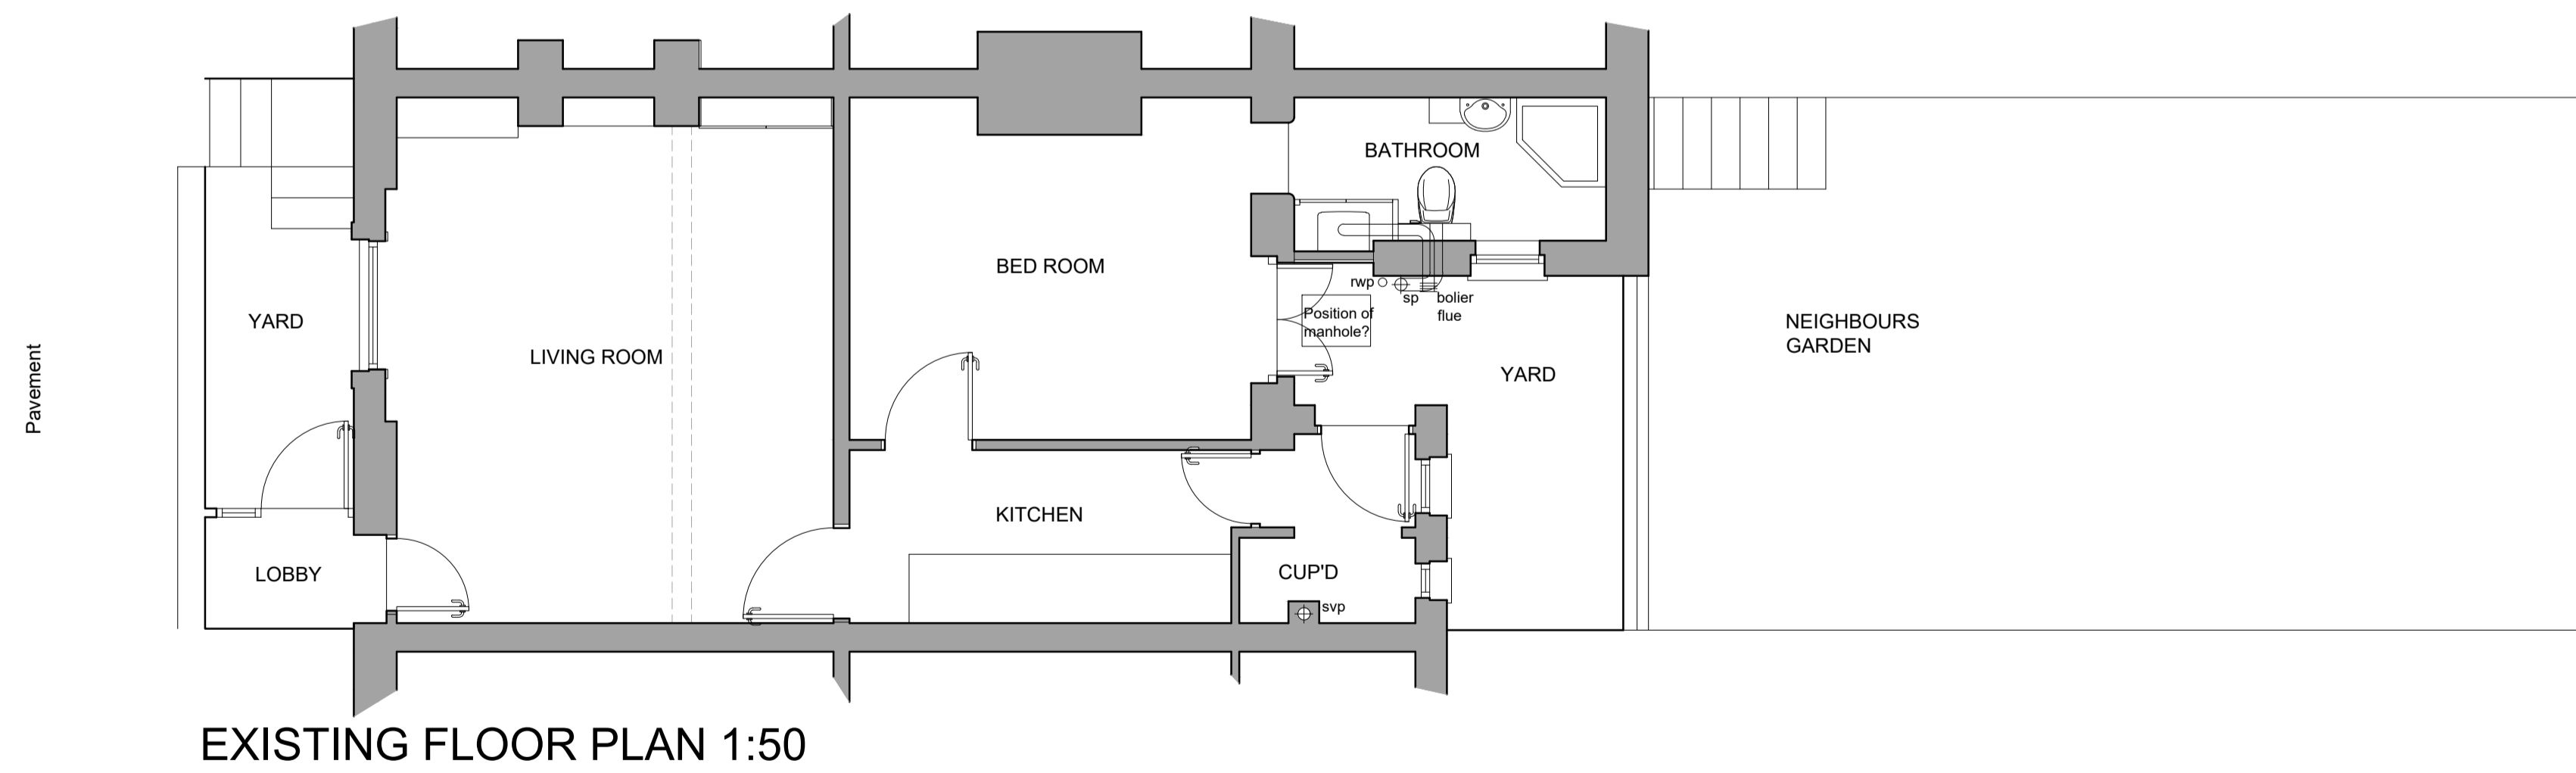

EXISTING FLOOR PLAN 1:50



EXISTING FRONT ELEVATION 1:50

Scale 1:50
0m 1m 2m 3m 4m 5m

FOR PLANNING

REV: REVISION:

REV DATE:

Rear extension and interior alterations
30a Alma Street, London NW5 3DH

AS EXISTING PLANS ELEVATIONS AND SECTIONS

Title: 1:50
Date: 23/08/2016

Drawing No. Sheet Size: A1
ALM-PL02 Rev: A