
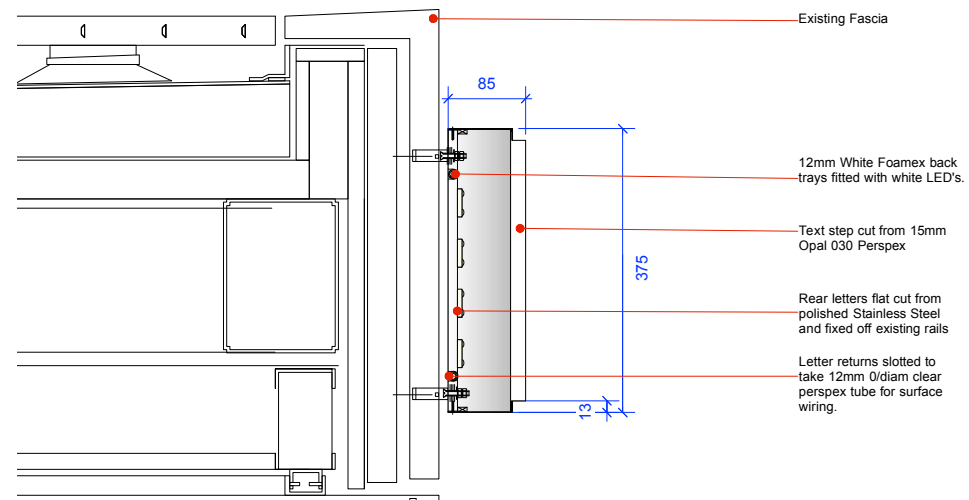


Site Information:

**Egg Kiosk, Kings Cross Station,
Southern Square, London.
08/08/2016**


- Langer Run -
- Servery Area -
- Unit Area -
- Internal Covers -

*Subject to full site survey & Pret a Manger directors layout approval

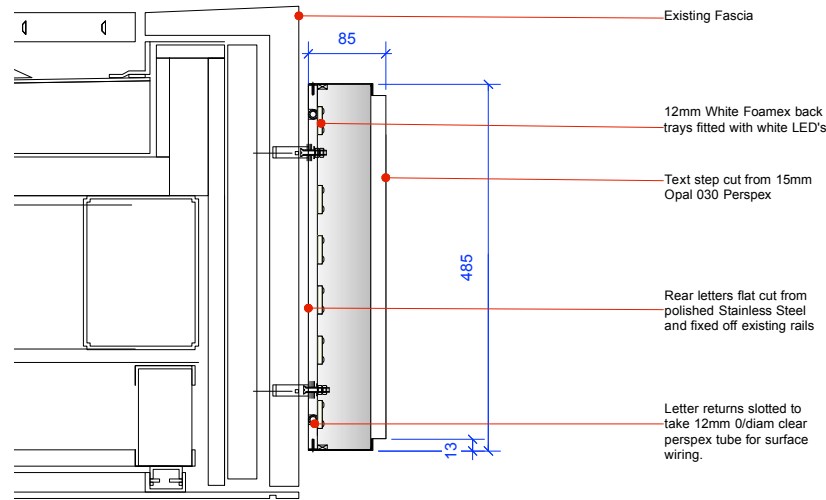

1 SIGN A- STAR SIGNAGE SECTION
Scale: 1:5


1 SIGN A- PRET SIGNAGE SECTION
Scale: 1:5

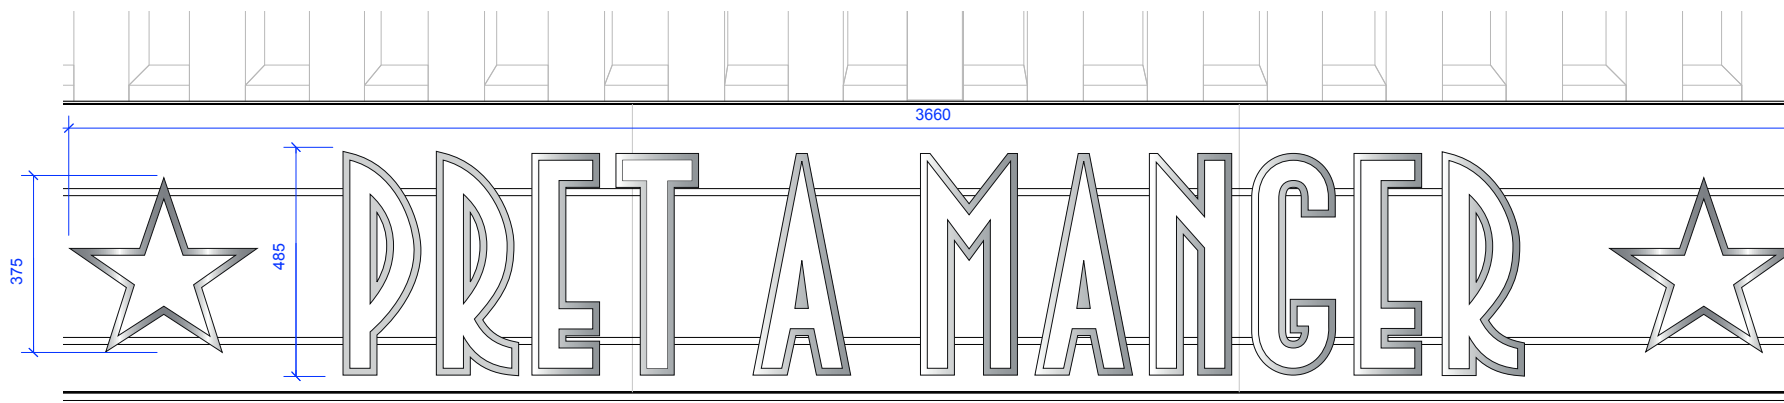

3 SIGN A FRONT ELEVATION
Scale: 1:8



4 ILLUMINATED PANEL A
Scale: 1:8

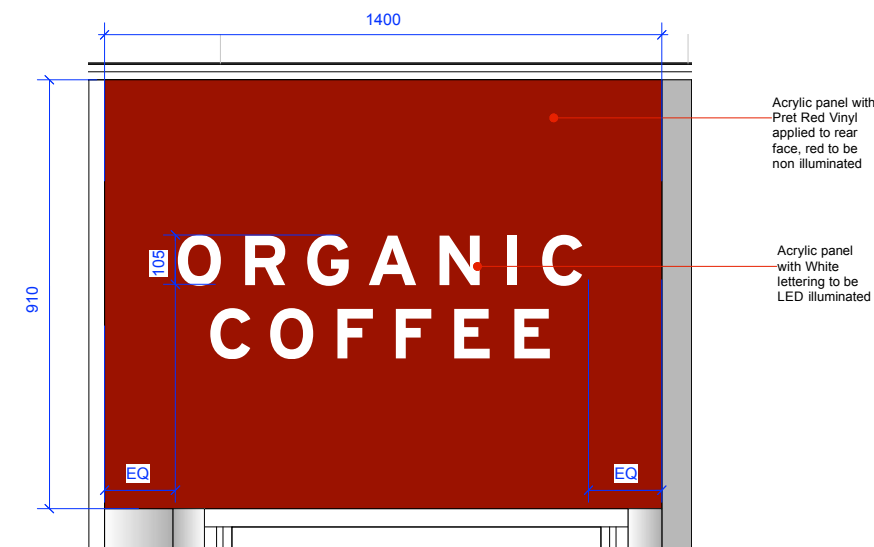

5 ILLUMINATED PANEL B
Scale: 1:8

Disclaimer:


This drawing is the property of YourStudio. Copyright is reserved by them and the drawing is issued on the condition that it is not copied, reproduced or disclosed to any unauthorised person, wholly or in part, without the written consent of YourStudio.

This drawing represents a performance guide upon which the contractor/subcontractor must base his/her working drawings and details. Include all necessary tolerances prior to manufacture & installation.

Contractor must undertake full survey of the area to establish all dimensions & ensure accurate setting out. Advise on suitability of all details shown to ensure structural stability, ease & economy of construction.

Design Risk Review	
CONSTRUCTION	Care to be taken working in vicinity of ceilings & windows (working at height). No unusual construction requirements indicated. All works can be carried out safely by a competent contractor
FUTURE USE	Mechanical & Electrical services to be easily accessible for any maintenance works. Flooring to keep dry (slip hazard). Contingency procedure to be in place for incidents of water spillage / escape.
GENERAL	The above hazards and risks have been identified as significant within the design of this building/structure. All risks, including residual risks need to be communicated to contractors, other designers and end users. Common and trivial hazards and risks have not been included in the above. The information provided above is deemed to satisfy the requirements of CDM 2015.

PLEASE NOTE: ALL DRAWINGS ISSUED BY YOURSTUDIO ARE BASED ON THE ORIGINAL ARCHITECT'S DRAWINGS PROVIDED BY THE LANDLORD. THEY DO NOT REFLECT AS BUILT CONDITIONS. THE APPOINTED CONTRACTOR MUST UNDERTAKE FULL SURVEY OF SITE TO ESTABLISH ALL DIMENSIONS AND ENSURE ACCURATE SETTING OUT PRIOR TO CONSTRUCTION.

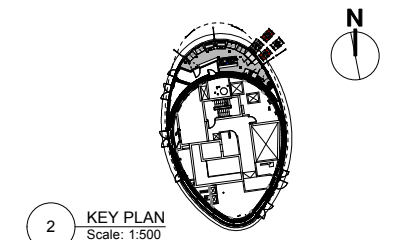

FOR INFORMATION

Rev	Date	Description	Code
A	22.08.16	Note amends and dimensions added	XX

Revisions: Issue Codes: P = Preliminary, T = Tender, C = Contract Issue

YourStudio

Ground Floor, 64 Rivington Street
London, EC2A 3JN
T : +44 (0) 20 3697 8458
W : www.yourstudio.com
E : info@yourstudio.com

Client: PRET A MANGER	Project ref No: PM026
Project: EGG KIOSK KINGS CROSS	Dwg No: 02.3
Dwg Title: Detailed signage	Scale: VARIOUS
Drawn By: TE	Checked By: TE
Date: 12.08.16	Revision: A

NOTES

SIGN A - Built up ss 'Pret A Manger' internally illuminated within with opal front. Overall dims: 3660w 485h fixed off existing signage rails. Signage to be halo illuminated with cables fed through holes for each letter into the unit interior ceiling. Contractor to ensure discrete fixing with no visible cables.

ILLUMINATED PANELS A - 02no. NATURAL FOOD

LED internally illuminated acrylic panels fixed over external facing langers, front face to finish flush with front face of langer. Fixed behind shutter rails. Die cut white letters to be illuminated and red to be non illuminated. Dims: 1420w x 910h

ILLUMINATED PANELS B - 02no. ORGANIC COFFEE

LED internally illuminated acrylic panels fixed over external facing langers, front face to finish flush with front face of langer. Fixed behind shutter rails. Die cut white letters to be illuminated and red to be non illuminated. Dims: 1400w x 910h