


Sign 4600L x 600H x 50D  
above existing shopfront

**Proposed Ground Floor Plan**

scale 1 : 50 @ A1

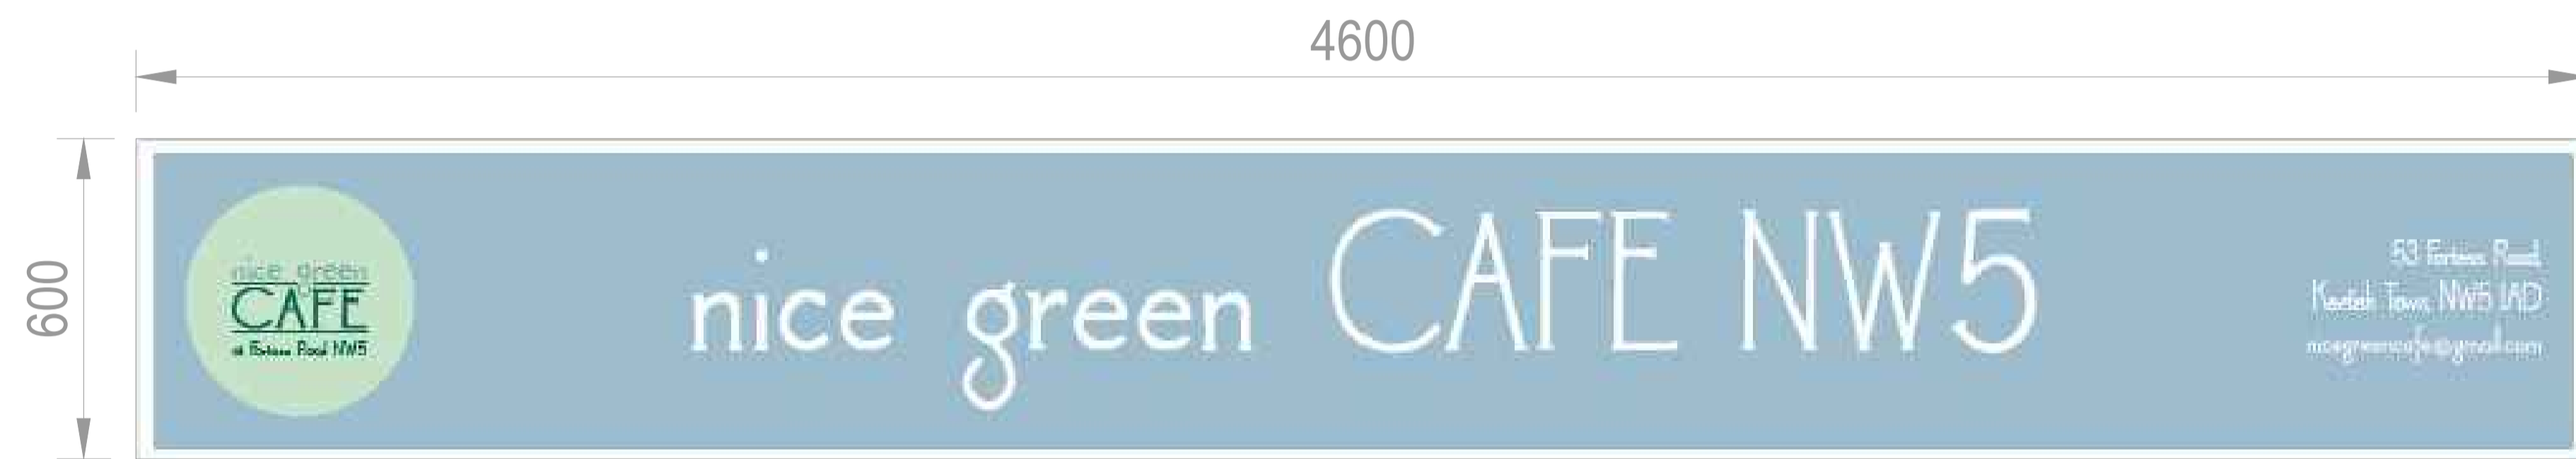

**Proposed Sign elevation**

scale 1 : 10 @ A1



**Site Location Plan**

scale 1 : 250 @ A1



**Existing street elevation**

scale 1 : 50 @ A1



**Proposed street elevation**

scale 1 : 50 @ A1

Existing external downlighters (4no)  
to be replaced with new units to match  
with LED lighting to max 600 lumens

Existing awning removed

Existing sign removed and panel painted to match existing

Rev A Lumens level reduced to 600 01.08.16

Ms H Tindale

**Proposed Cafe Signage**  
53 Fortress Road  
Kensal Town  
London

Advertising consent application  
Location plan, elevations, details

drawing no	rev	scale	date
1601--04	A	1:50@A1	July 2016
		CAD file	viewport
		01	01