
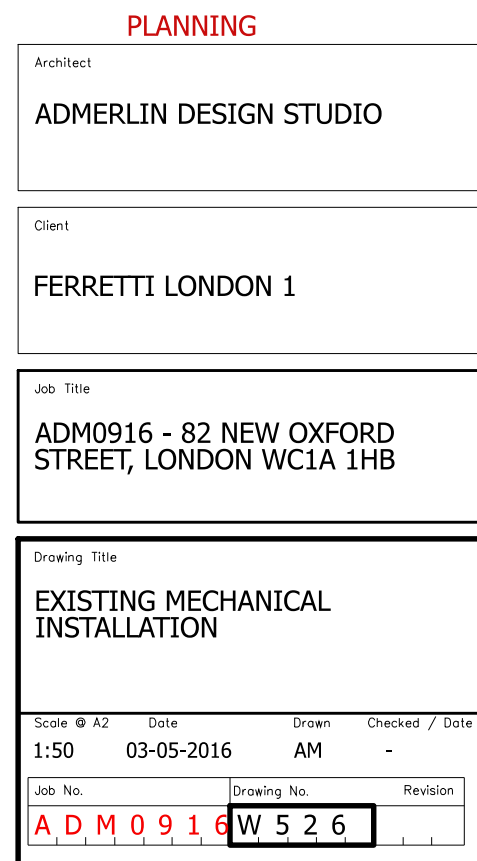


1. THIS DRAWING IS TO BE READ IN CONJUNCTION WITH ALL RELEVANT ARCHITECTS' AND ENGINEERS' DRAWINGS, DETAILS AND SPECIFICATION.
2. SETTING OUT TO BE THE RESPONSIBILITY OF THE CONTRACTOR, ALL DIMENSIONS TO BE CHECKED ON SITE PRIOR TO COMMENCEMENT OF WORK AND ANY DISCREPANCIES TO BE NOTIFIED TO THE ARCHITECT.
3. ALL VARIATIONS IN ASSUMED STRUCTURE TO BE NOTIFIED TO THE ENGINEER.
4. ALL DIMENSIONS TO BE CHECKED ON SITE.
5. ALL DIMENSIONS TO BE CHECKED AND CONFIRMED ON SITE.
6. ALL DISCREPANCIES ARE TO BE REPORTED TO AND RESOLVED BY THE ARCHITECTS BEFORE WORKS ARE COMMENCED.
7. THIS DRAWING IS NOT TO BE SCALED.
8. ALL WORK AND MATERIALS TO BE IN ACCORDANCE WITH THE BUILDING REGULATION DEPARTMENT AND TO COMPLY WITH ALL RELEVANT CODES OF PRACTICE AND BRITISH STANDARD.

 

1. THIS DRAWING IS TO BE READ IN CONJUNCTION WITH ALL RELEVANT ARCHITECTS AND ENGINEERS DRAWINGS DETAILS AND SPECIFICATION.

3. ALL VARIATIONS IN ASSUMED STRUCTURE TO BE NOTIFIED TO THE ENGINEER.

5. ALL DIMENSIONS TO BE CHECKED AND CONFIRMED ON SITE

6. ALL DISCREPANCIES ARE TO BE REPORTED TO AND RESOLVED BY THE ARCHITECTS BEFORE WORKS ARE COMMENCED.

8. ALL WORK AND MATERIALS TO BE IN ACCORDANCE WITH THE BUILDING REGULATION DEPARTMENT AND TO COMPLY WITH ALL RELEVANT CODES OF PRACTICE AND BRITISH STANDARD.



Architect

ADMERLIN DESIGN STUDIO

Client

FERRETTI LONDON 1

Job Title

ADM0916 - 82 NEW OXFORD
STREET, LONDON WC1A 1HB

Drawing Title

**EXISTING MECHANICAL
INSTALLATION**

Scale: \odot A2 Date Drawn Checked / Date


1:50 03-05-2016 AM -

Job No.	Drawing No.	Revision
A D M O 9 1 6	W 5 2 7	



82 NEW OXFORD STREET

EXISTING DRAWINGS
NEW OXFORD STREET ELEVATION
SCALE 1:50

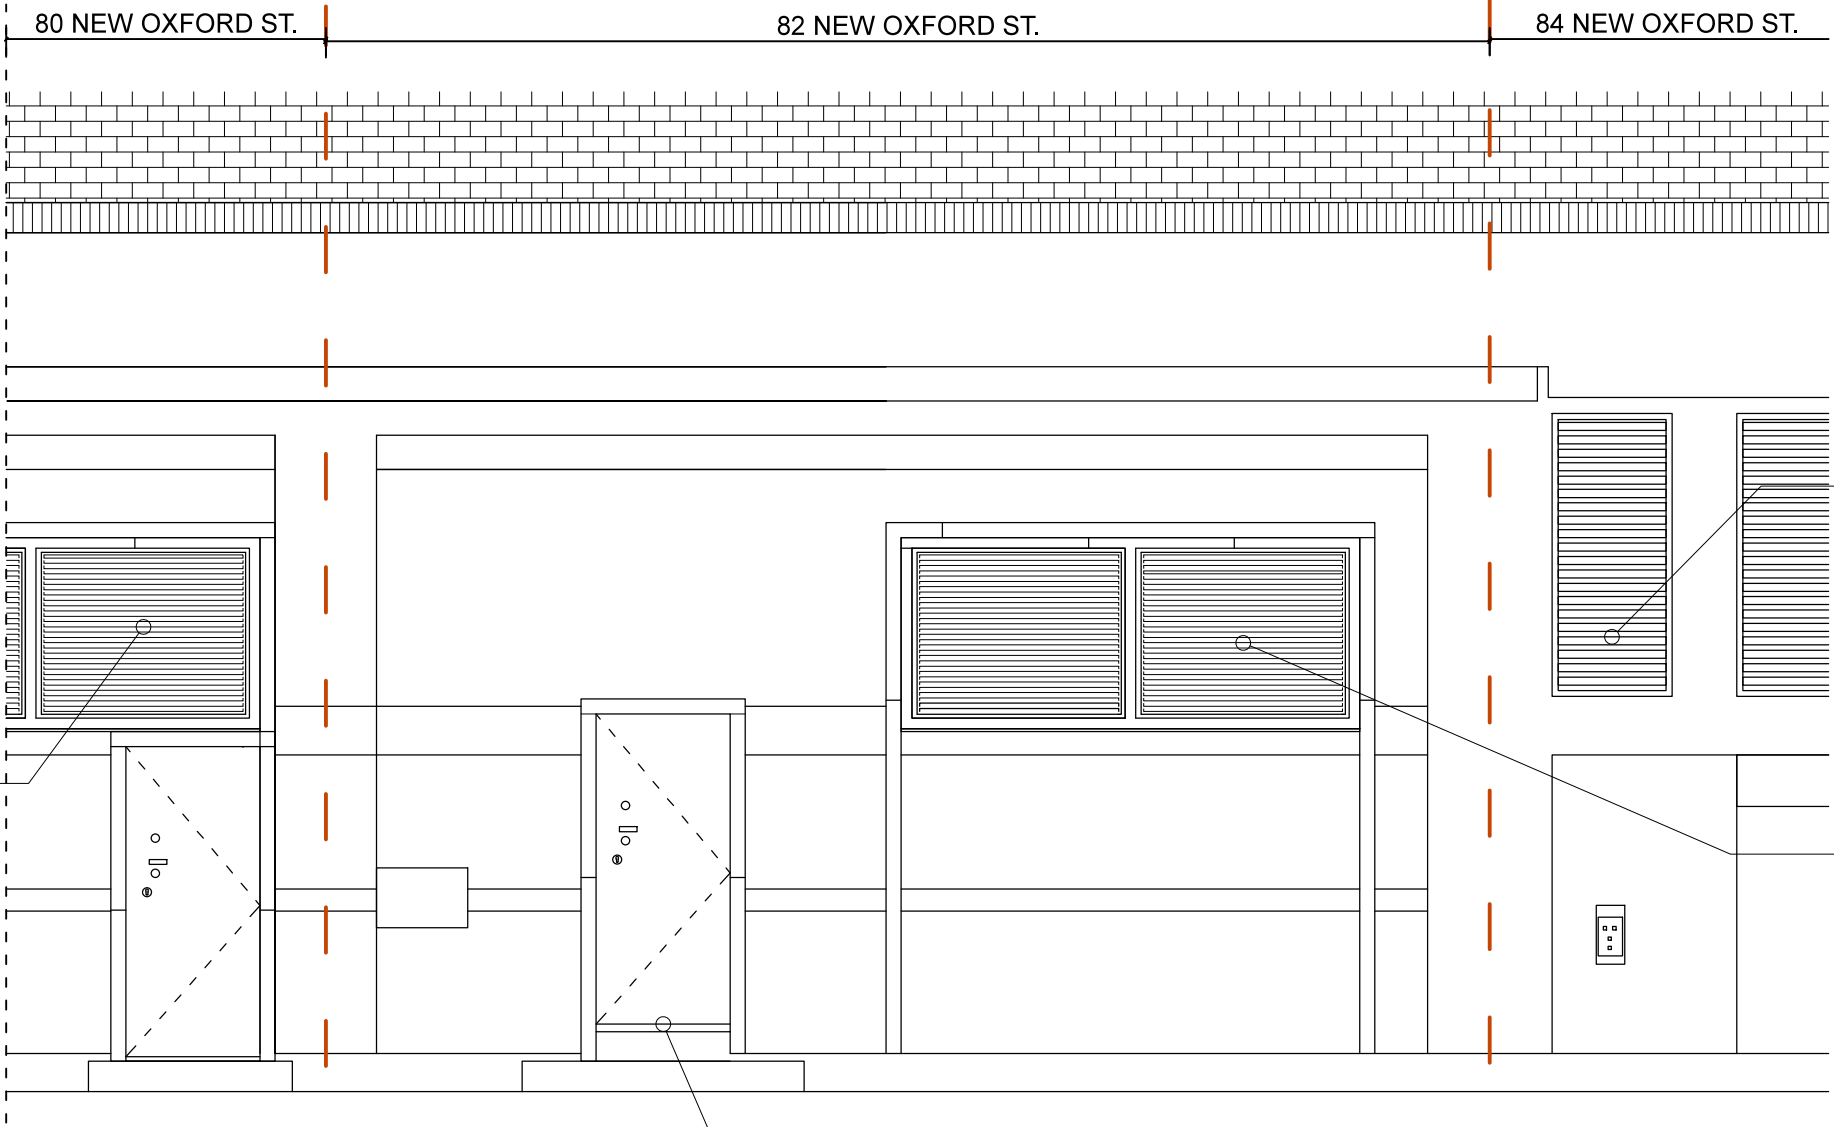


BAINBRIDGE STREET

REAR ACCESS FOR ESCAPE DOOR
TO 82 NEW OXFORD STREET

SURVEY DRAWINGS
REAR ELEVATION: BAINBRIDGE STREET ELEVATION
SCALE 1:50

1 : 50 @ A2

 

NOTES

1. THIS DRAWING IS TO BE READ IN CONJUNCTION WITH ALL RELEVANT ARCHITECTS AND ENGINEERS DRAWINGS DETAILS AND SPECIFICATION.
2. SETTING OUT TO BE THE RESPONSIBILITY OF THE CONTRACTOR. ALL DIMENSIONS TO BE CHECKED ON SITE PRIOR TO COMMENCEMENT OF WORK AND ANY DISCREPANCIES TO BE NOTIFIED TO THE ARCHITECT.
3. ALL VARIATIONS IN ASSUMED STRUCTURE TO BE NOTIFIED TO THE ENGINEER.
4. ALL DIMENSIONS TO BE CHECKED ON SITE.
5. ALL DIMENSIONS TO BE CHECKED AND CONFIRMED ON SITE.
6. ALL DISCREPANCIES ARE TO BE REPORTED TO AND RESOLVED BY THE ARCHITECTS BEFORE WORKS ARE COMMENCED.
7. THIS DRAWING IS NOT TO BE SCALED.
8. ALL WORK AND MATERIALS TO BE IN ACCORDANCE WITH THE BUILDING REGULATION DEPARTMENT AND TO COMPLY WITH ALL RELEVANT CODES OF PRACTICE AND BRITISH STANDARD.

PLANNING

Architect
ADMERLIN DESIGN STUDIO

Client
FERRETTI LONDON 1

Job Title
ADM0916 - 82 NEW OXFORD STREET, LONDON WC1A 1HB

Drawing Title			
SURVEY DRAWINGS NEW OXFORD STREET AND BAINBRIDGE STREET ELEVATIONS			
Scale @ A2	Date	Drawn	Checked / Date
1:50	03-05-2016	AM	-
Job No.	Drawing No.	Revision	
A D M 0 9 1 6	W 3 0 4		