



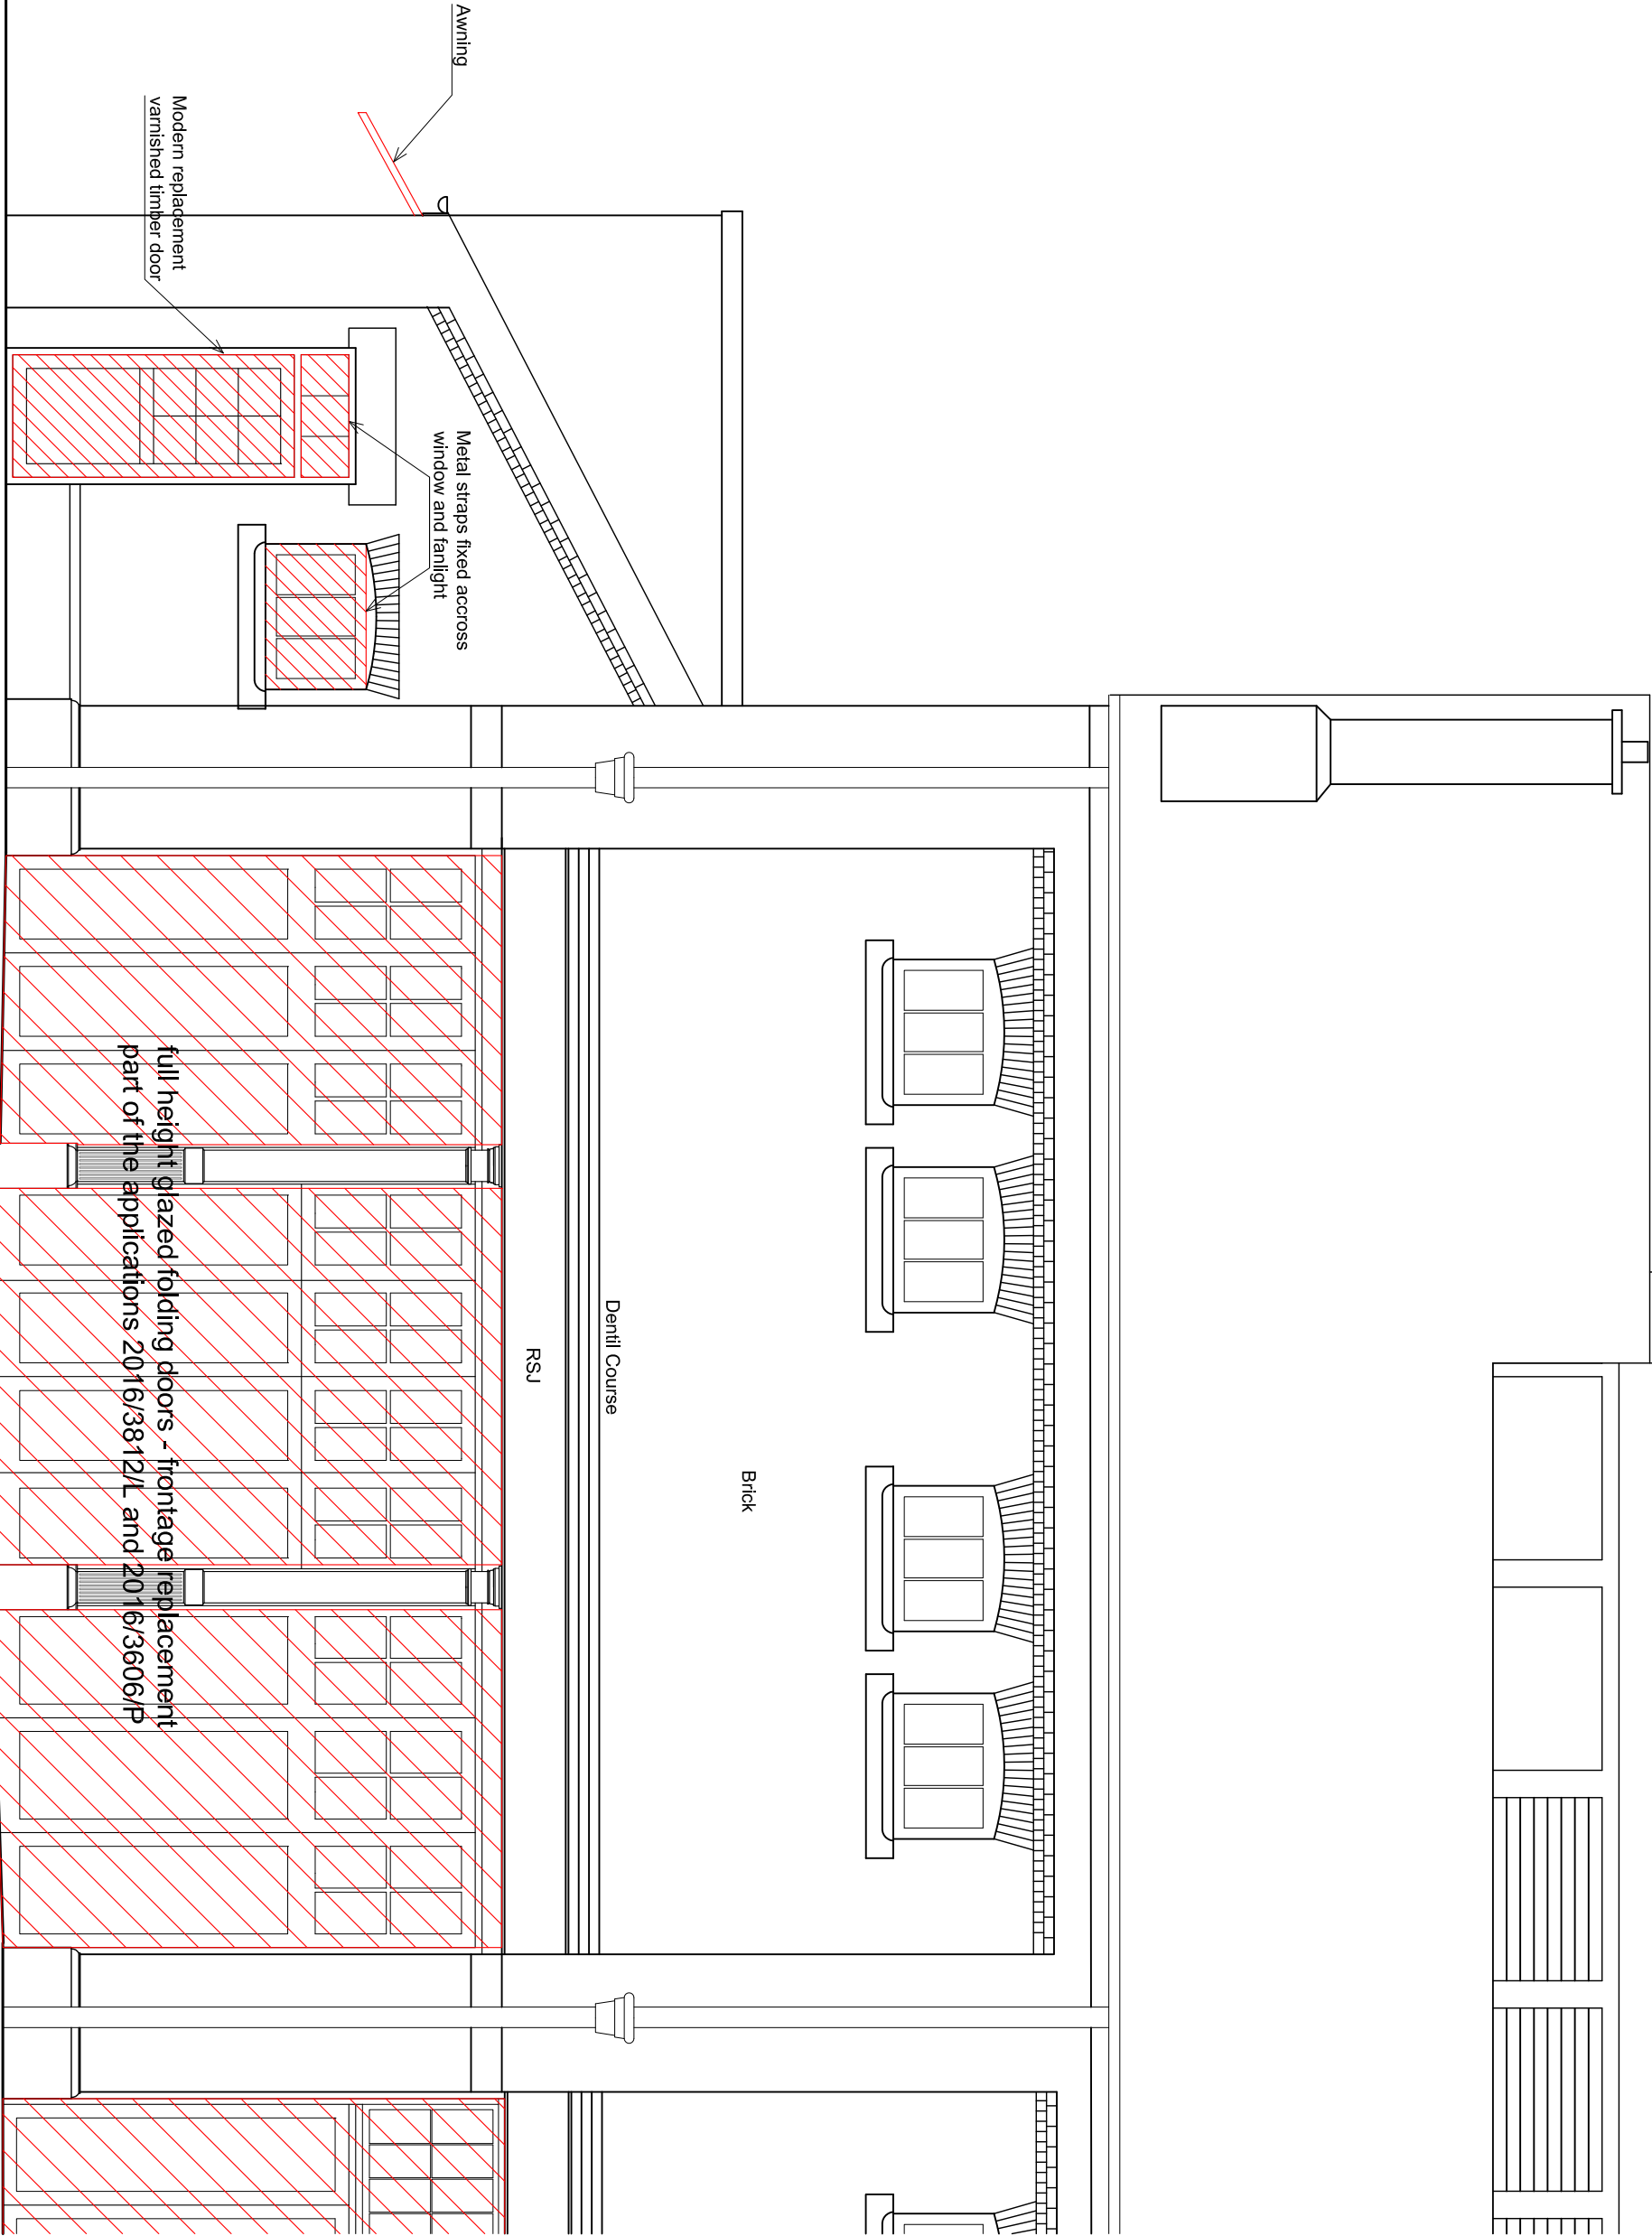

Client	Drawing Number	Rev.	Date	Title	Notes
STANLEY SIDINGS LTD	HH 8793/94-06	B	July 2016	Works to Unit 87 South Elevation - As Existing	Please note that information used to produce these drawings is based on measured survey supplied by others. Heritage Architecture can not be held responsible for any errors or omissions that may exist. Please do not scale drawings. All dimensions should be verified on site.
200 Camden Stables Market THE HORSE HOSPITAL	200 Number N1836	Drawn By MK	Scale 1:50 @ A3	Status PLANNING	

 Elements/features to be removed/rectified unauthorised works

0m 1m 2m 5m 10m

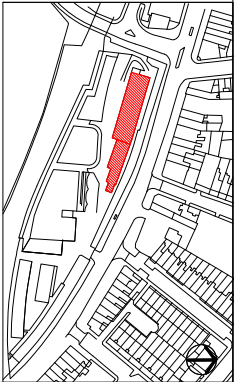