
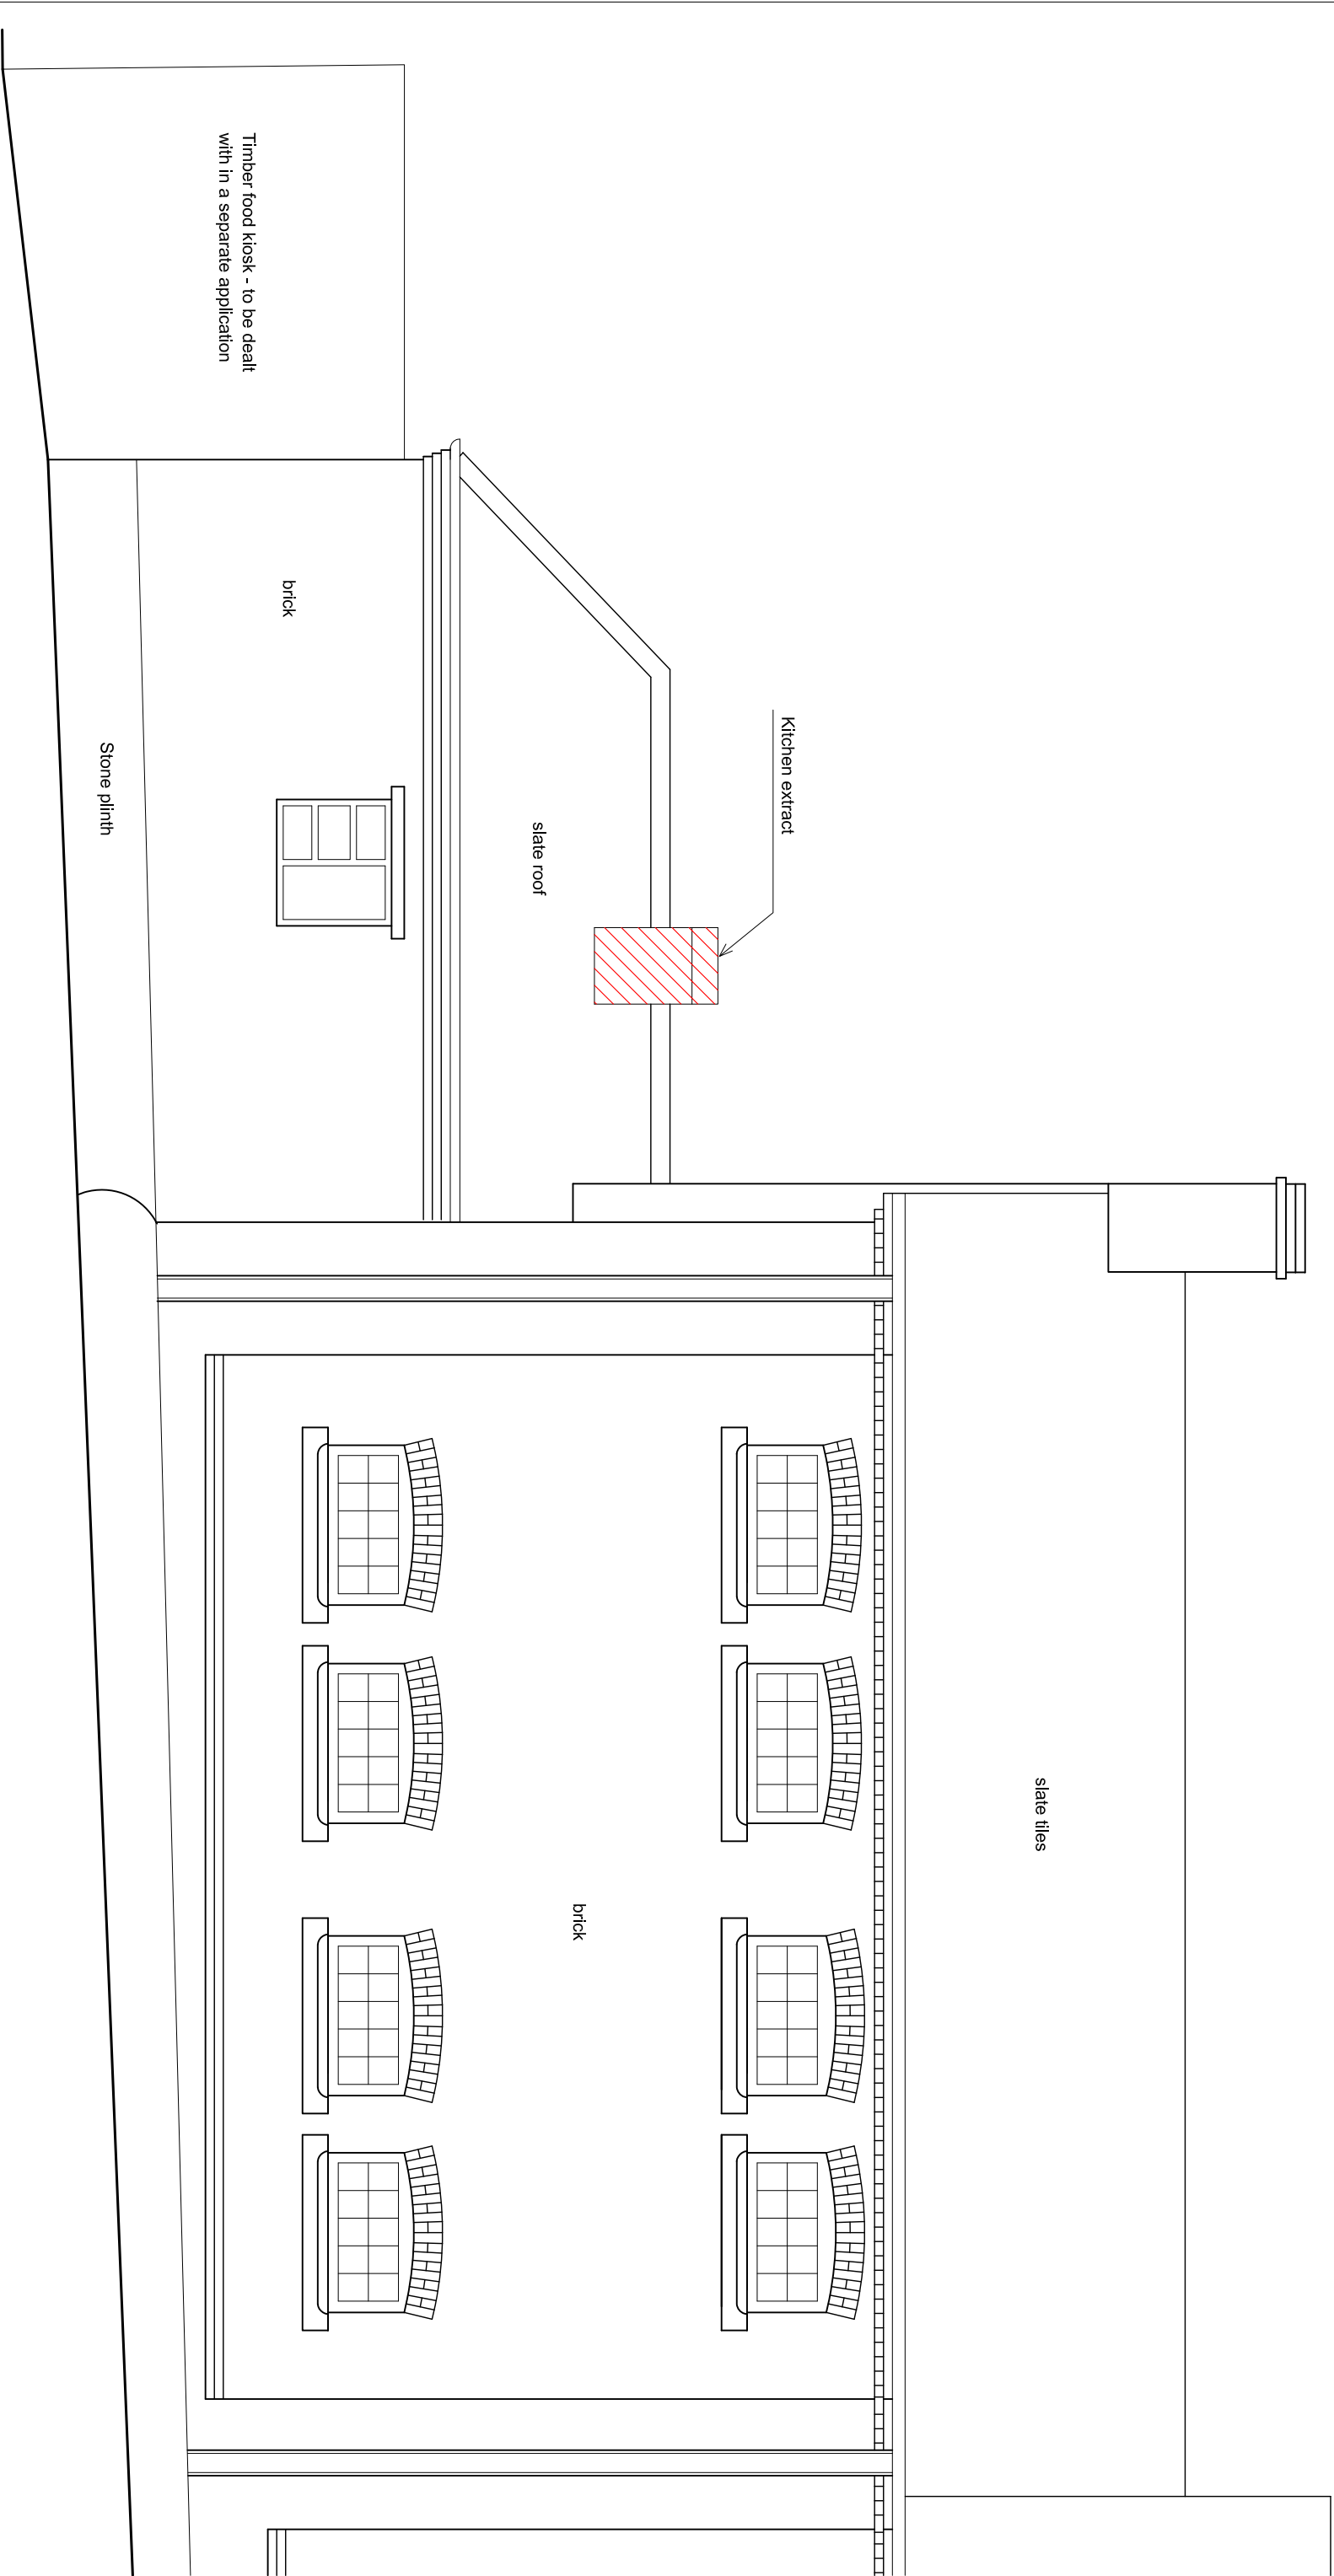


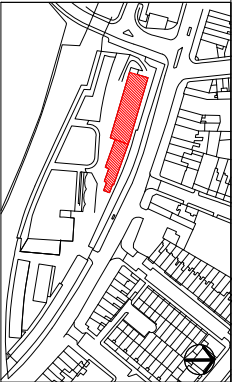

| Client                                          | Drawing Number      | Rev.           | Date               | Title                                                 | Notes   |
|-------------------------------------------------|---------------------|----------------|--------------------|-------------------------------------------------------|---|
| STANLEY SIDINGS LTD                             | HH 8793/94-03       | B              | July 2016          | Works to Units 93-94<br>North Elevation - As Existing | Please note that information used to produce these drawings is based on measured survey supplied by others. Heritage Architecture can not be held responsible for any errors or omissions that may exist. Please do not scale drawings. All dimensions should be verified on site. |
| 200 Camden Stables Market<br>THE HORSE HOSPITAL | 200 Number<br>N1836 | Drawn By<br>MK | Scale<br>1:50 @ A3 | Status<br>PLANNING                                    |   |

Elements/features to be removed/recycled unauthorised works