



Note:
Please note that information used to produce these drawings is based on measured survey supplied by others. Heritage Architecture can not be held responsible for any inaccuracies that may exist. Please do not scale drawings. All dimensions should be verified on site.

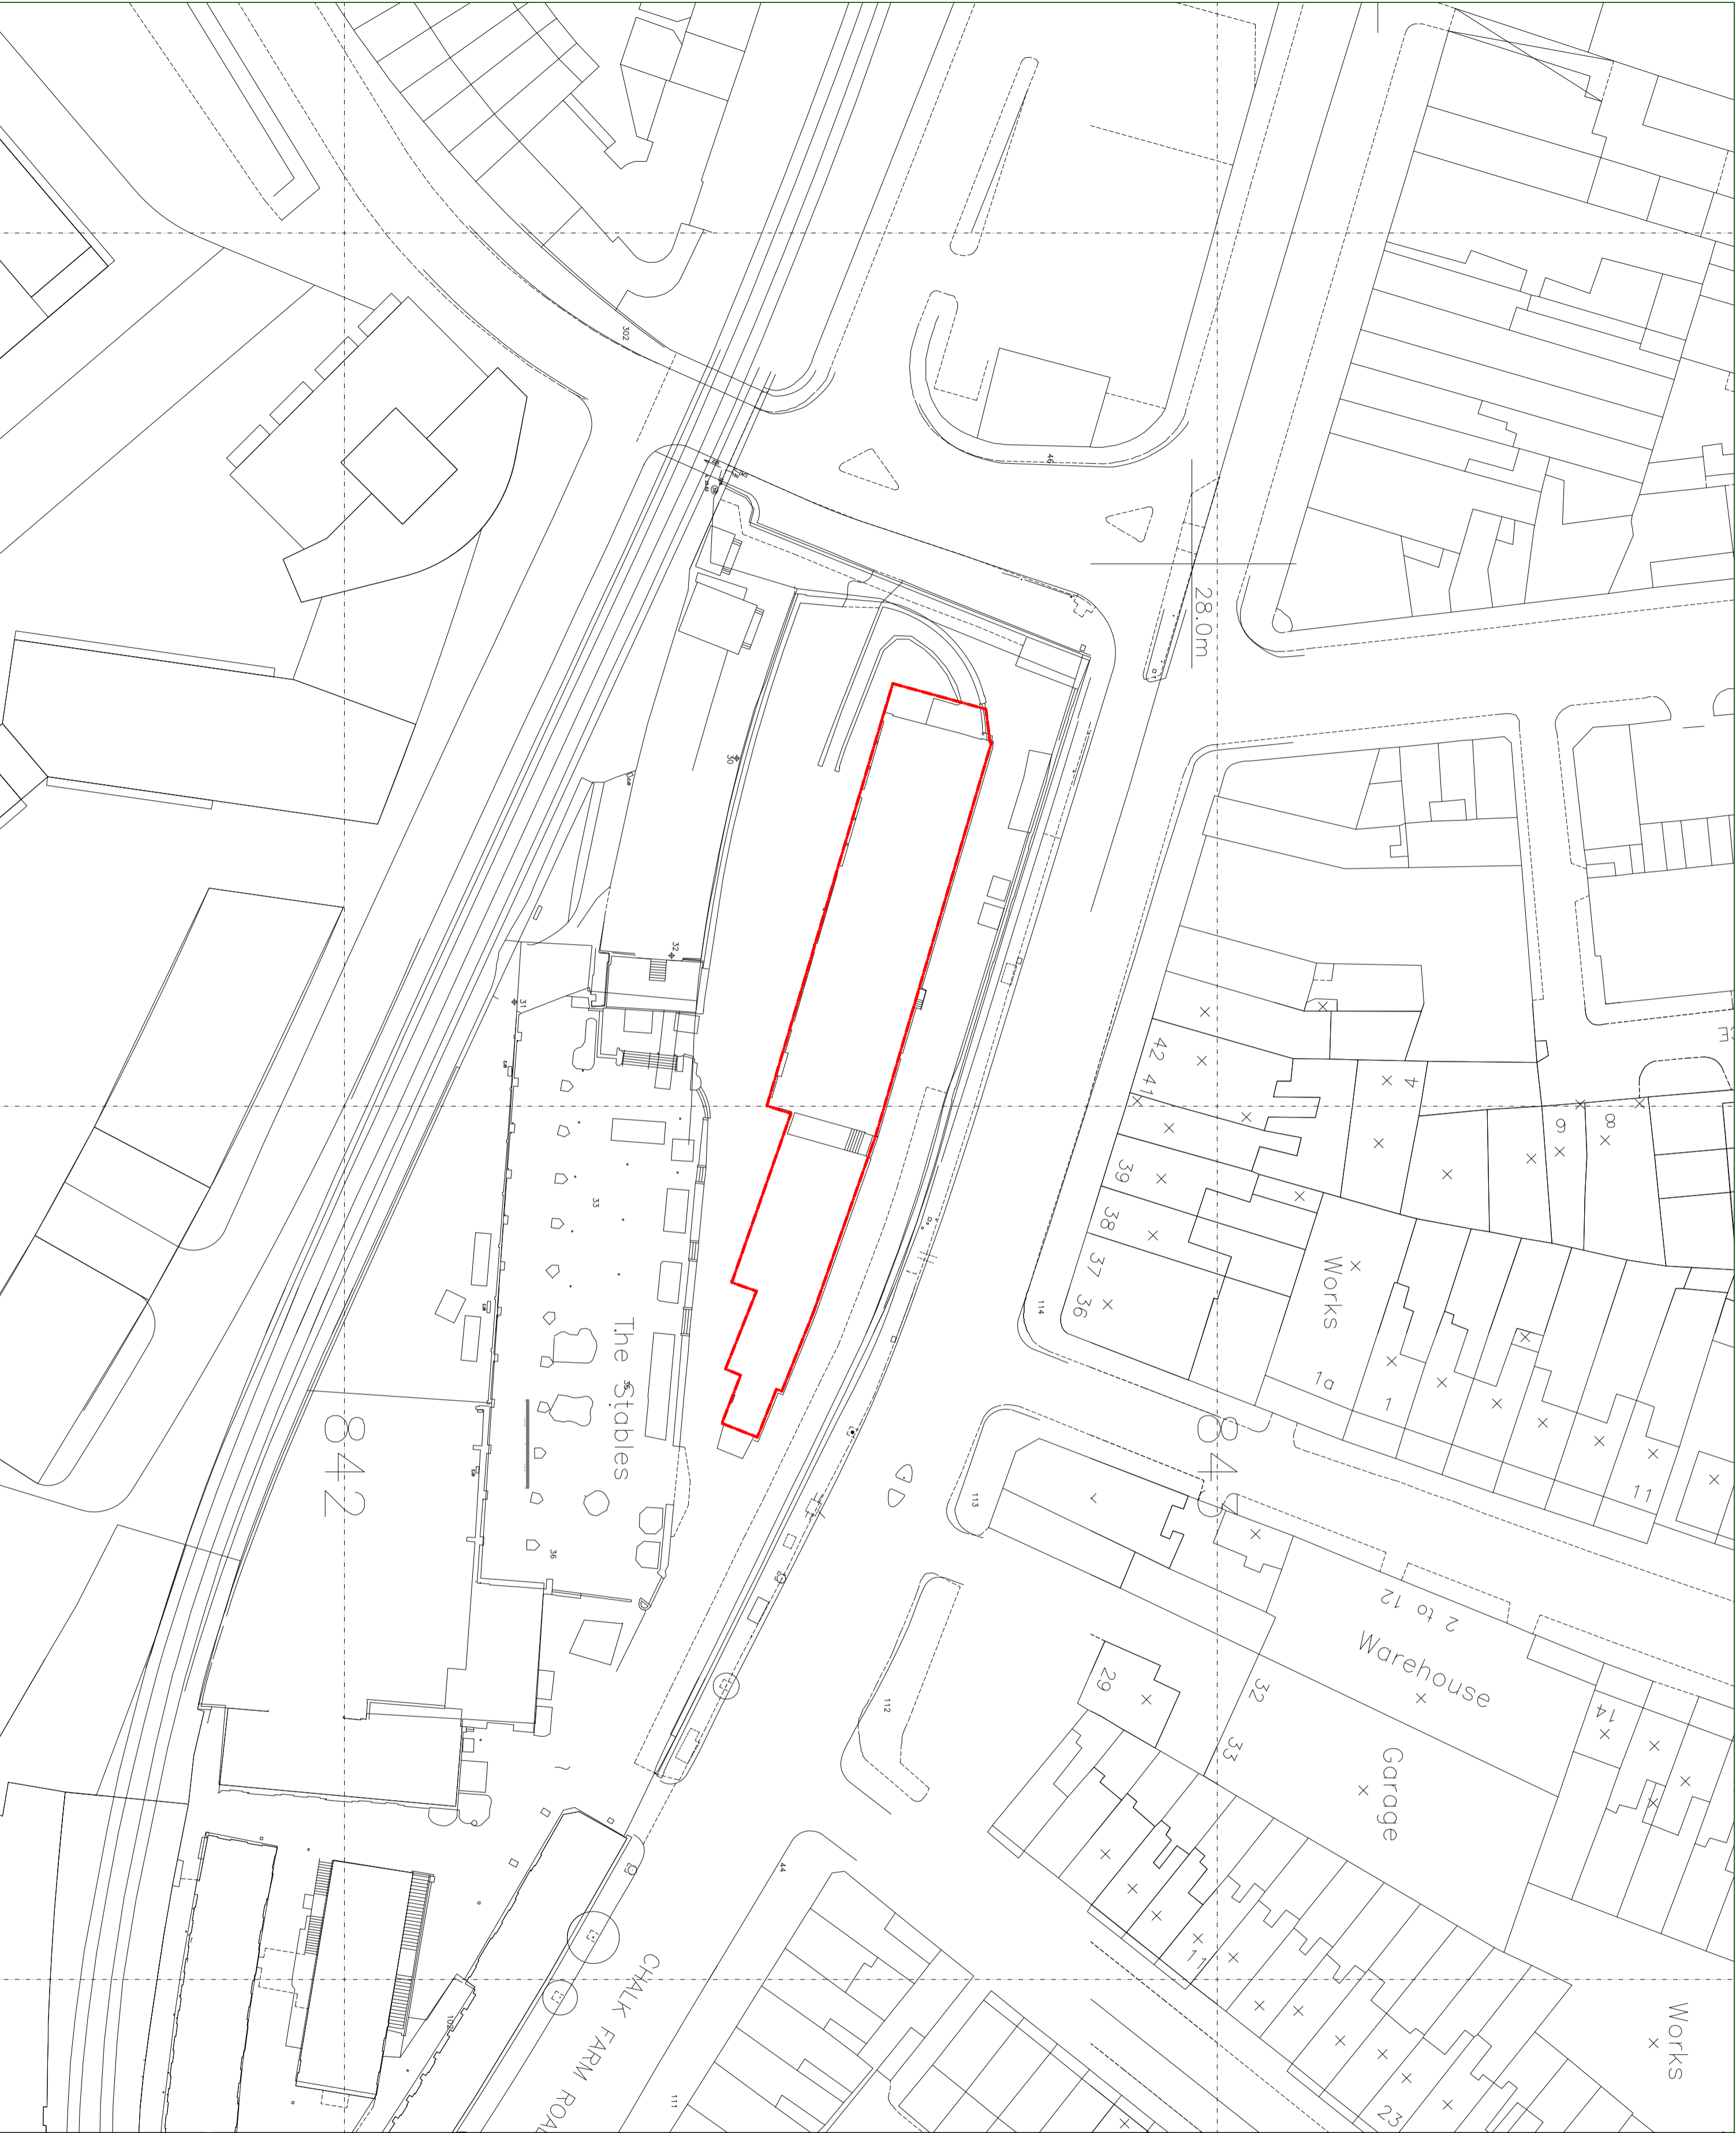

Client STANLEY SIDINGS LTD			
Job HORSE HOSPITAL CAMDEN			
Title SITE PLAN		SP	
Drawn By	Date July 2016		
Job Number N1836	Drawing Number		
Scale 1:500 @ A2	Rev. A		
<div><div>STEPHEN LEVRANT HERITAGE ARCHITECTURE 62 British Grove, London W4 2NL E-mail: info@heritagemail.co.uk T: 0208 748 5501 F: 0208 748 4492</div></div>			