




ALL DIMENSIONS SUBJECT TO MEASUREMENTS ON SITE. CONTRACTORS TO INFORM OF ANY MAJOR DISCREPANCIES SHOULD THEY APPEAR.

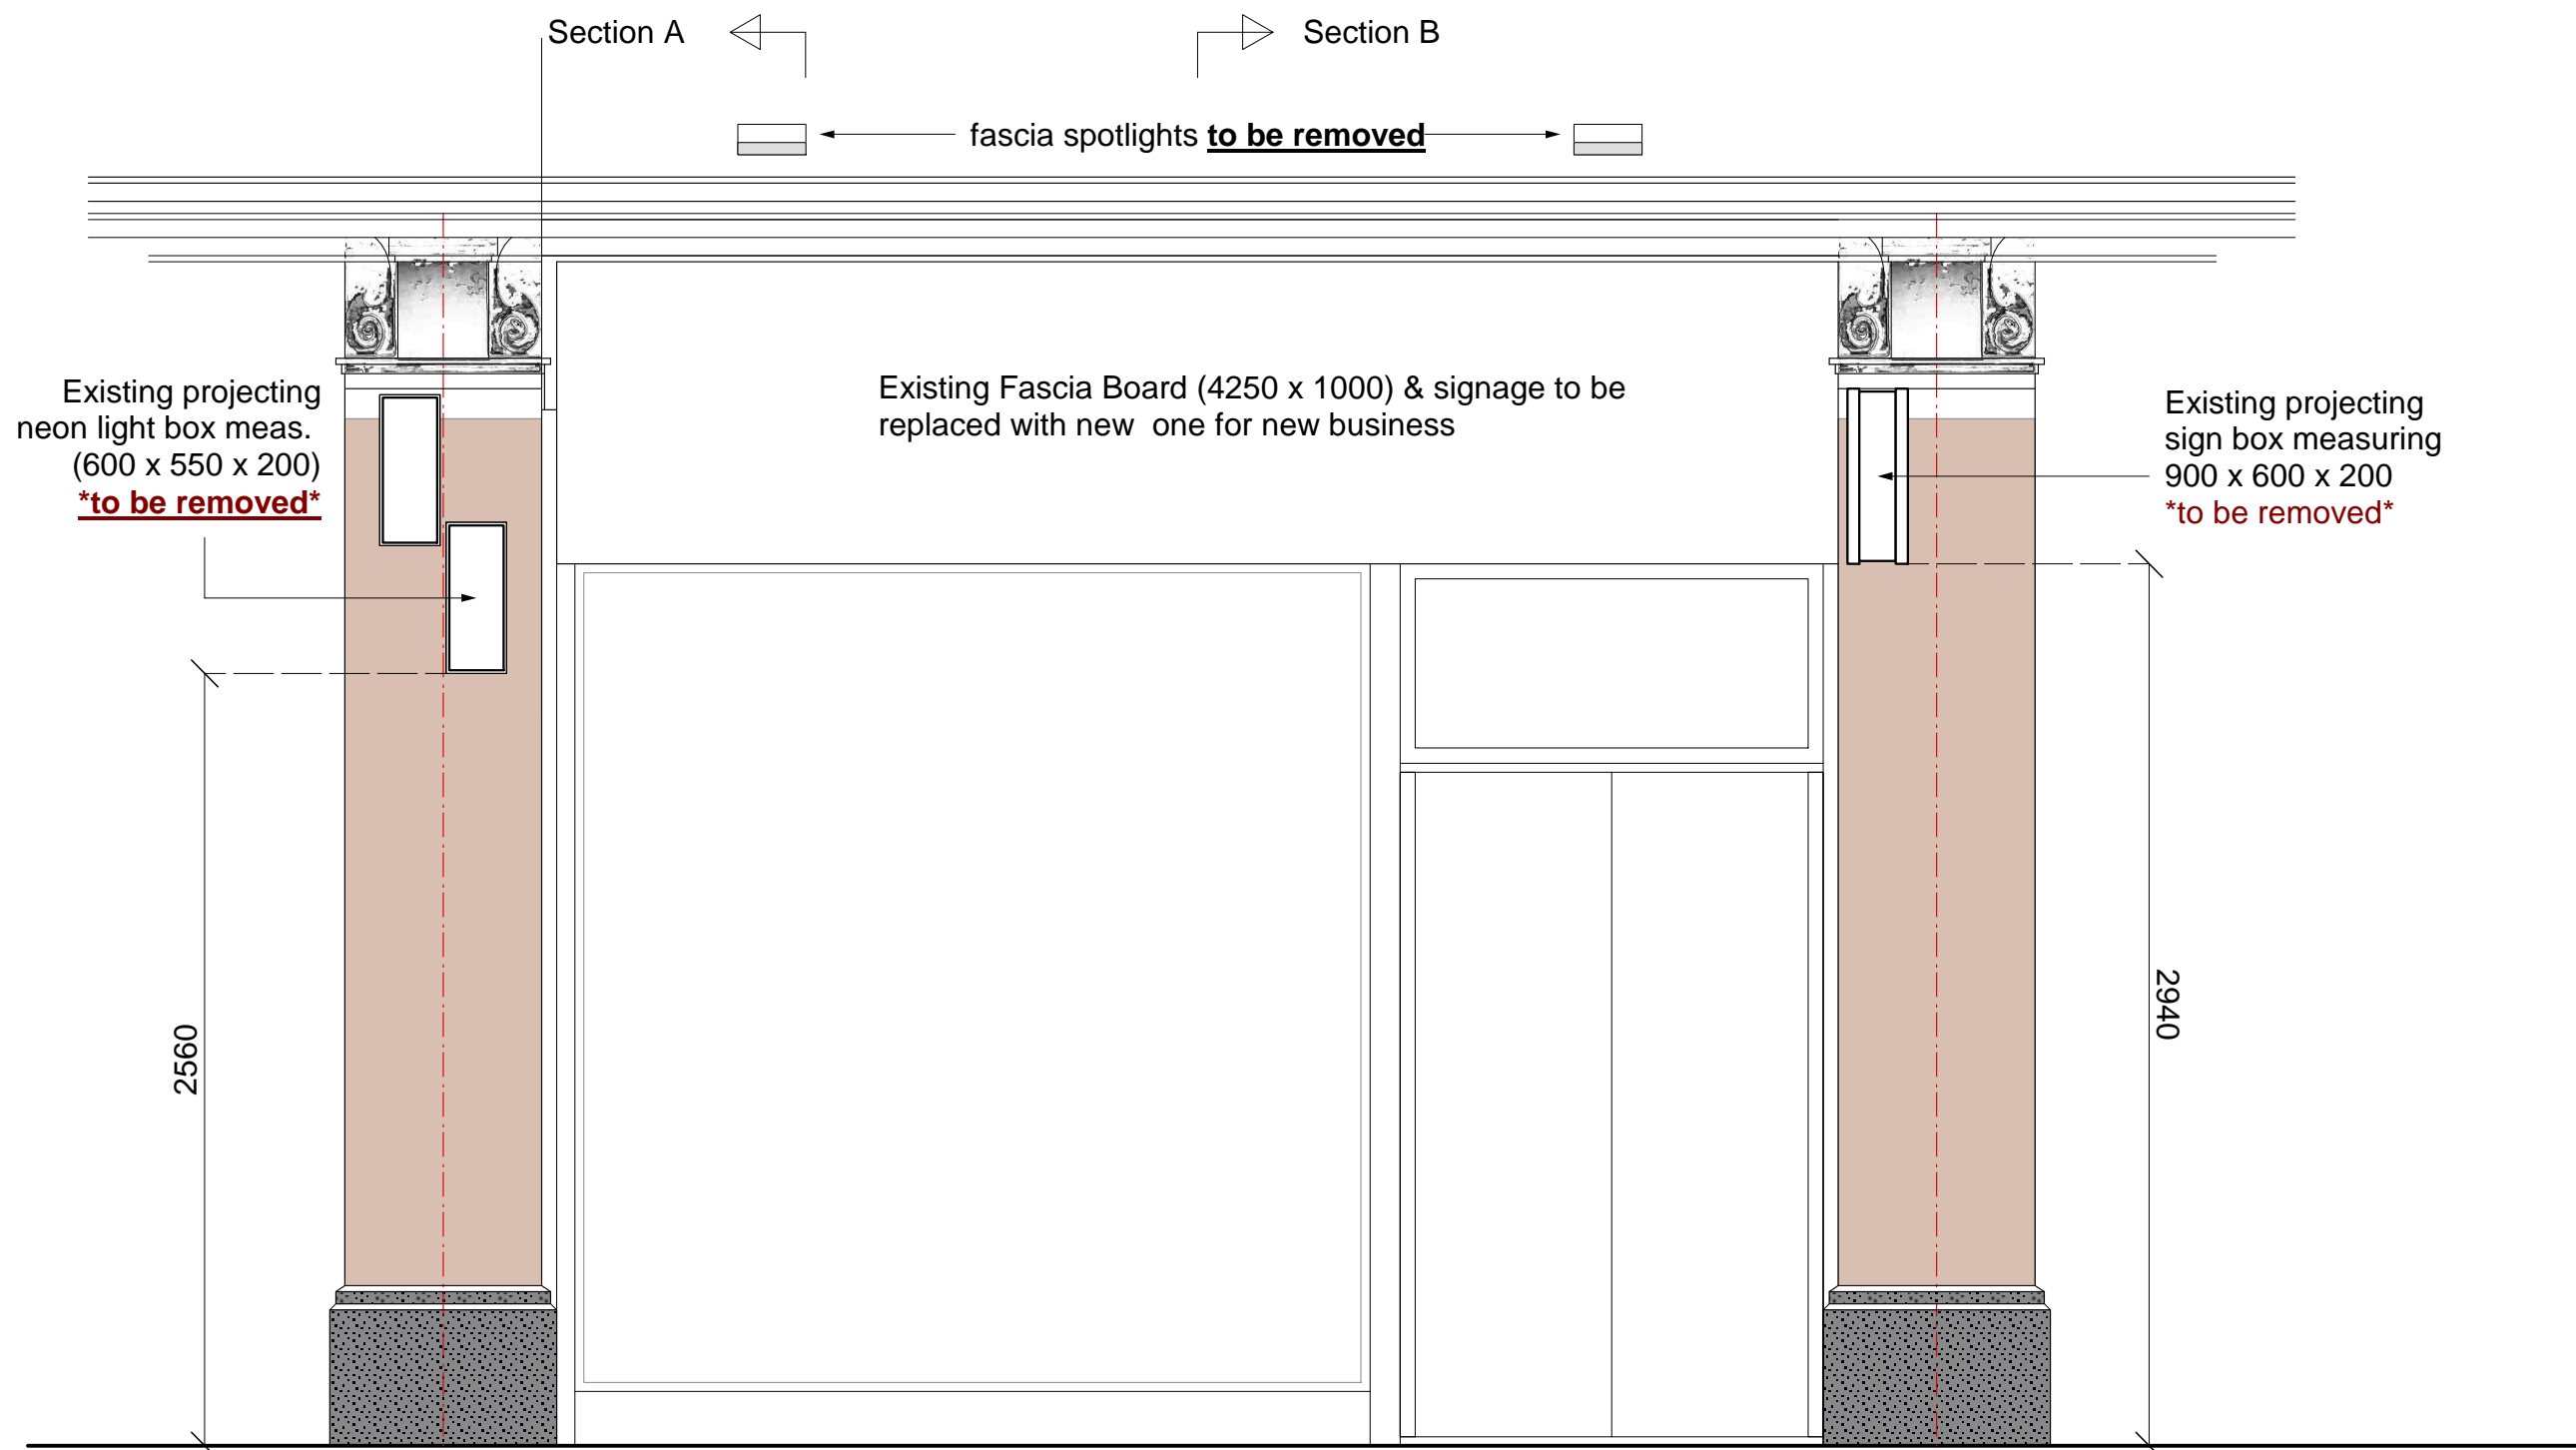

Section A ← → Section B

 

 NEW IMAGE DESIGN 2A Tiverton Road, London, N18 1DW. Tel: 02083456883	Drwg. No.:	Client:
	465/SD/02	Mr J J Ren
Project Site:	Drawing Title:	Date:
	Existing Front Elevation	July/2016
	84 Southhampton Row, Holborn, London, WC1B 4BB	Scale:
		Rev.: A