
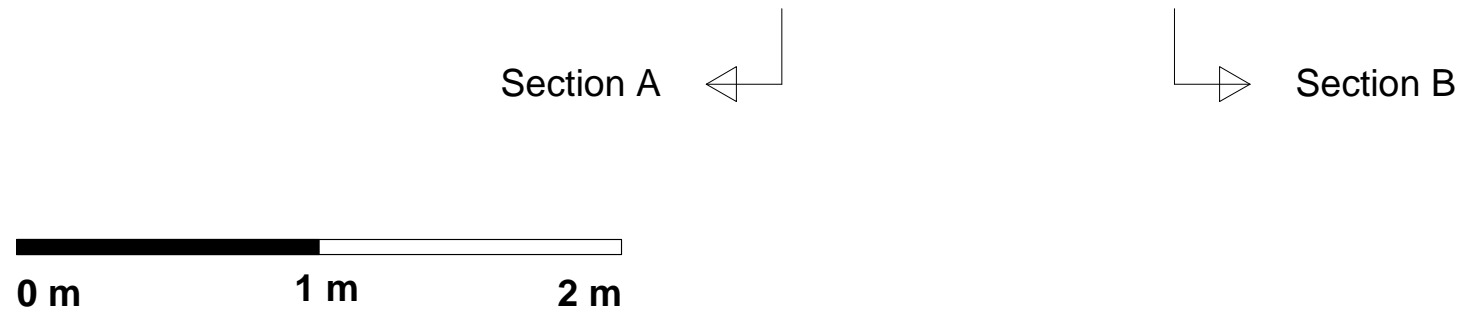



ALL DIMENSIONS SUBJECT
TO MEASUREMENTS ON
SITE. CONTRACTORS TO
INFORM OF ANY MAJOR
DISCREPANCIES SHOULD
THEY APPEAR.

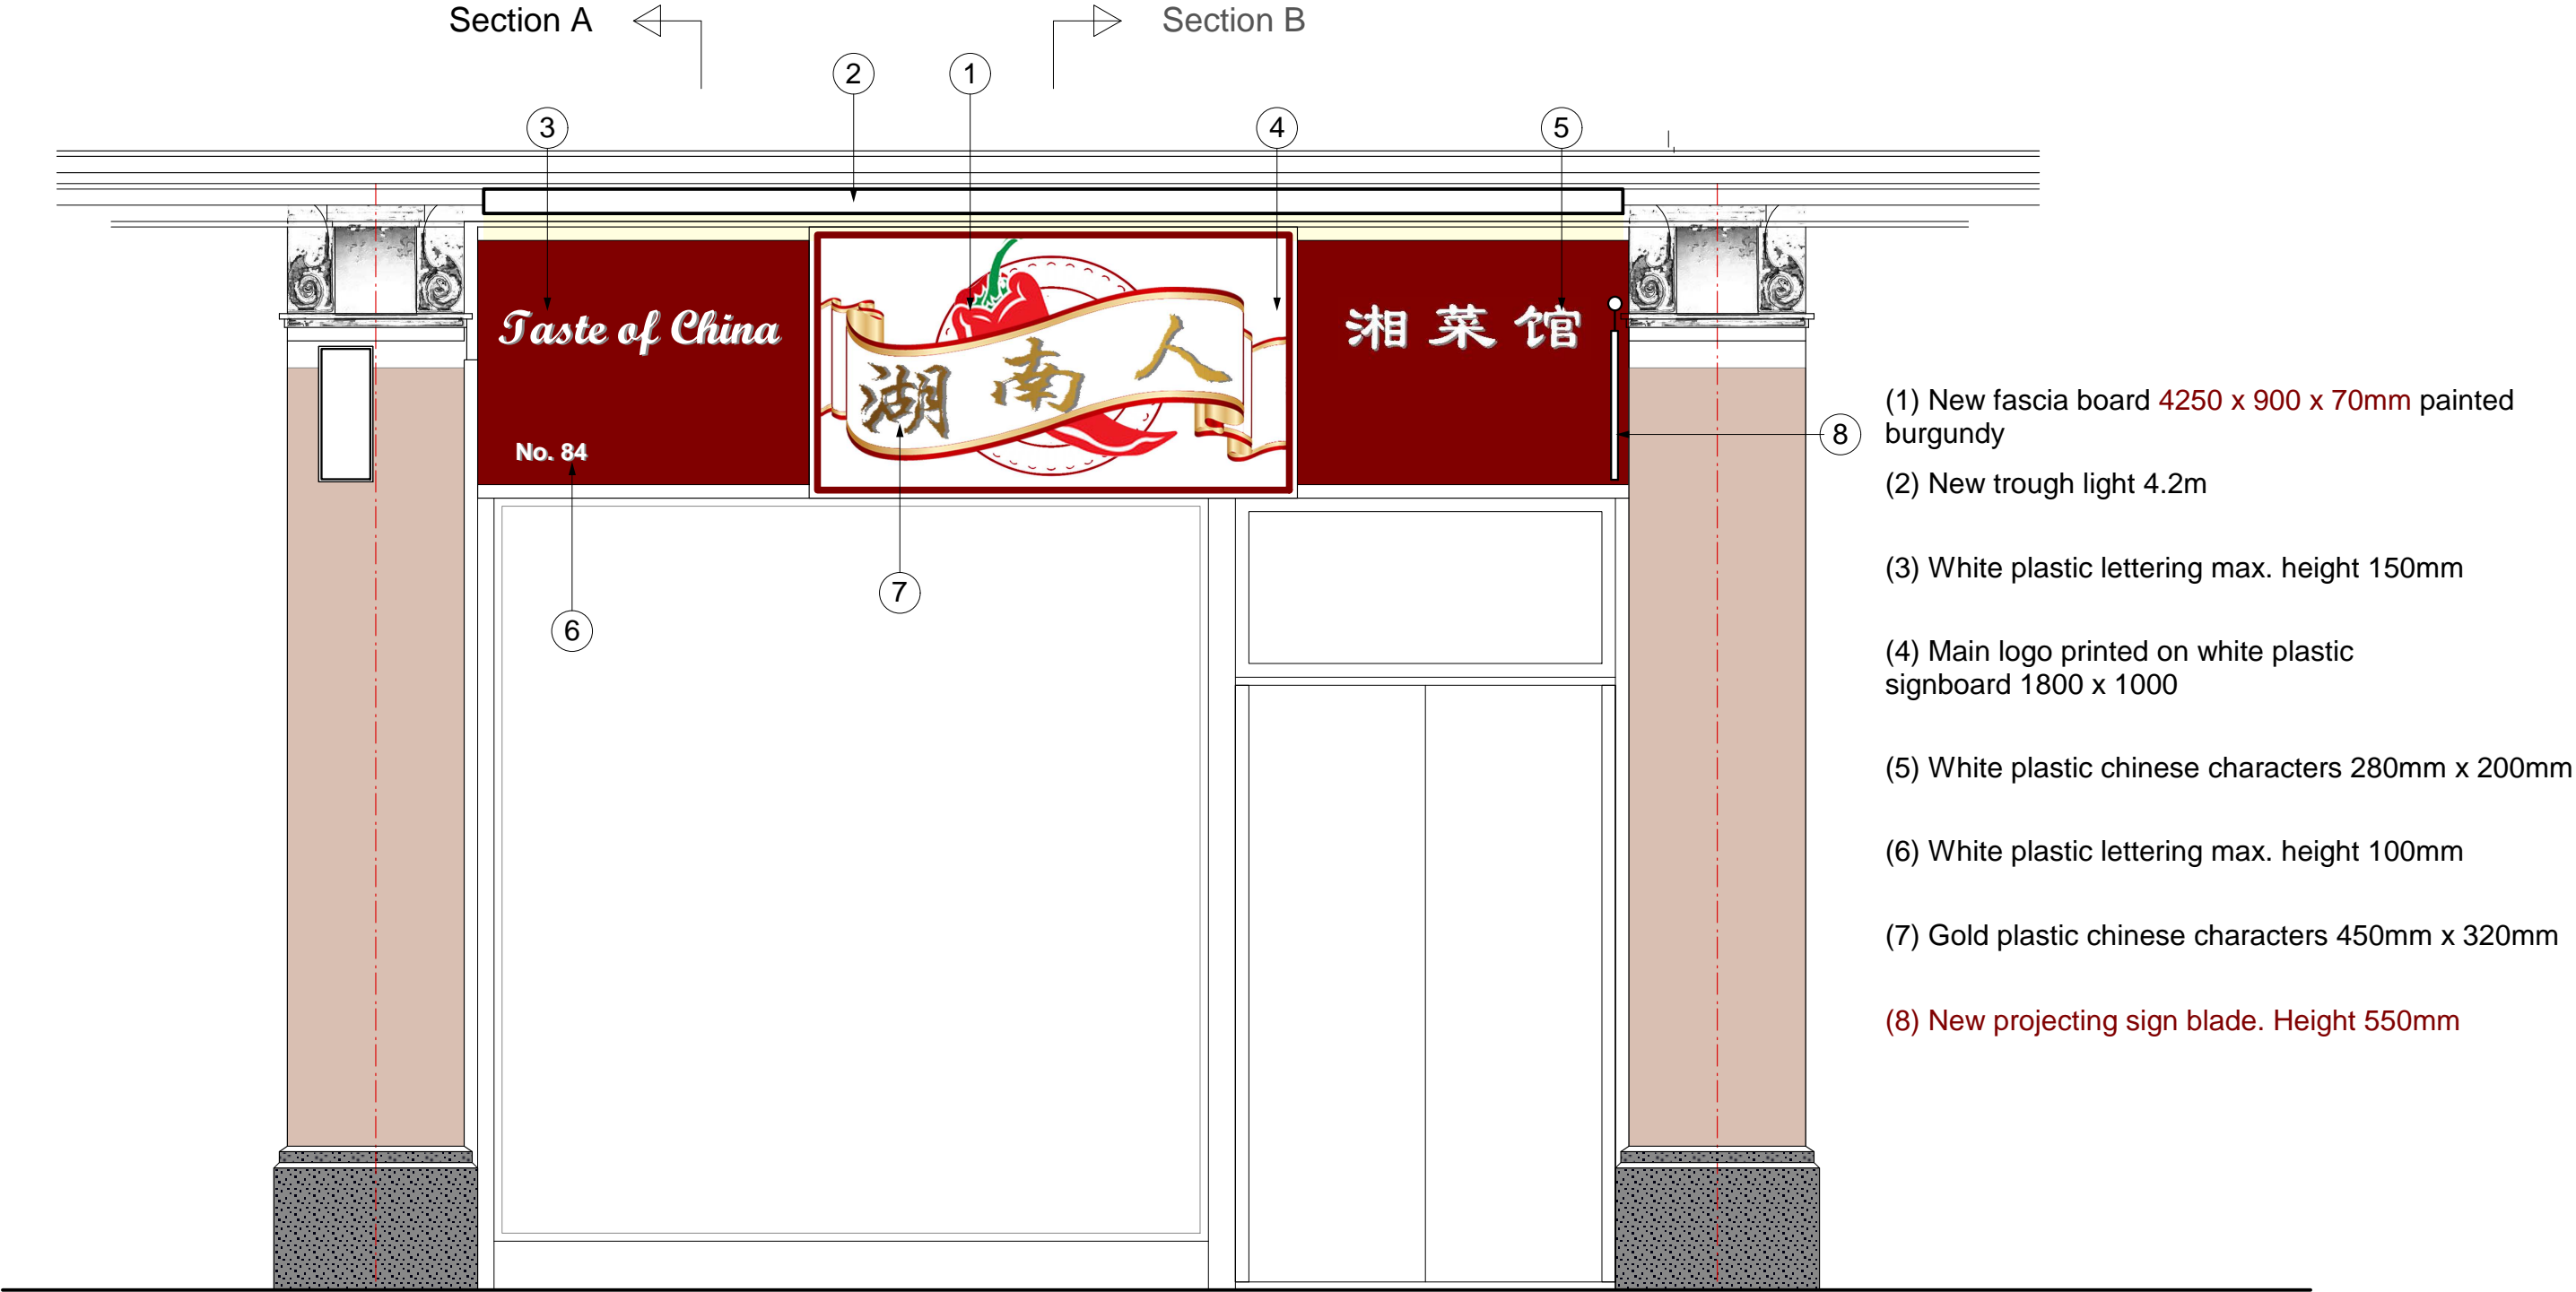

 NEW IMAGE DESIGN 2A Tiverton Road, London, N18 1DW. Tel: 02083456883	Drwg. No.:	Client:
	465/SD/03	Mr J J Ren
	Date:	July/2016
	Drawing Title:	Scale:
Project Site:	Proposed Front Elevation	1:25
84 Southhampton Row, Holborn, London, WC1B 4BB		Rev.: (A)