




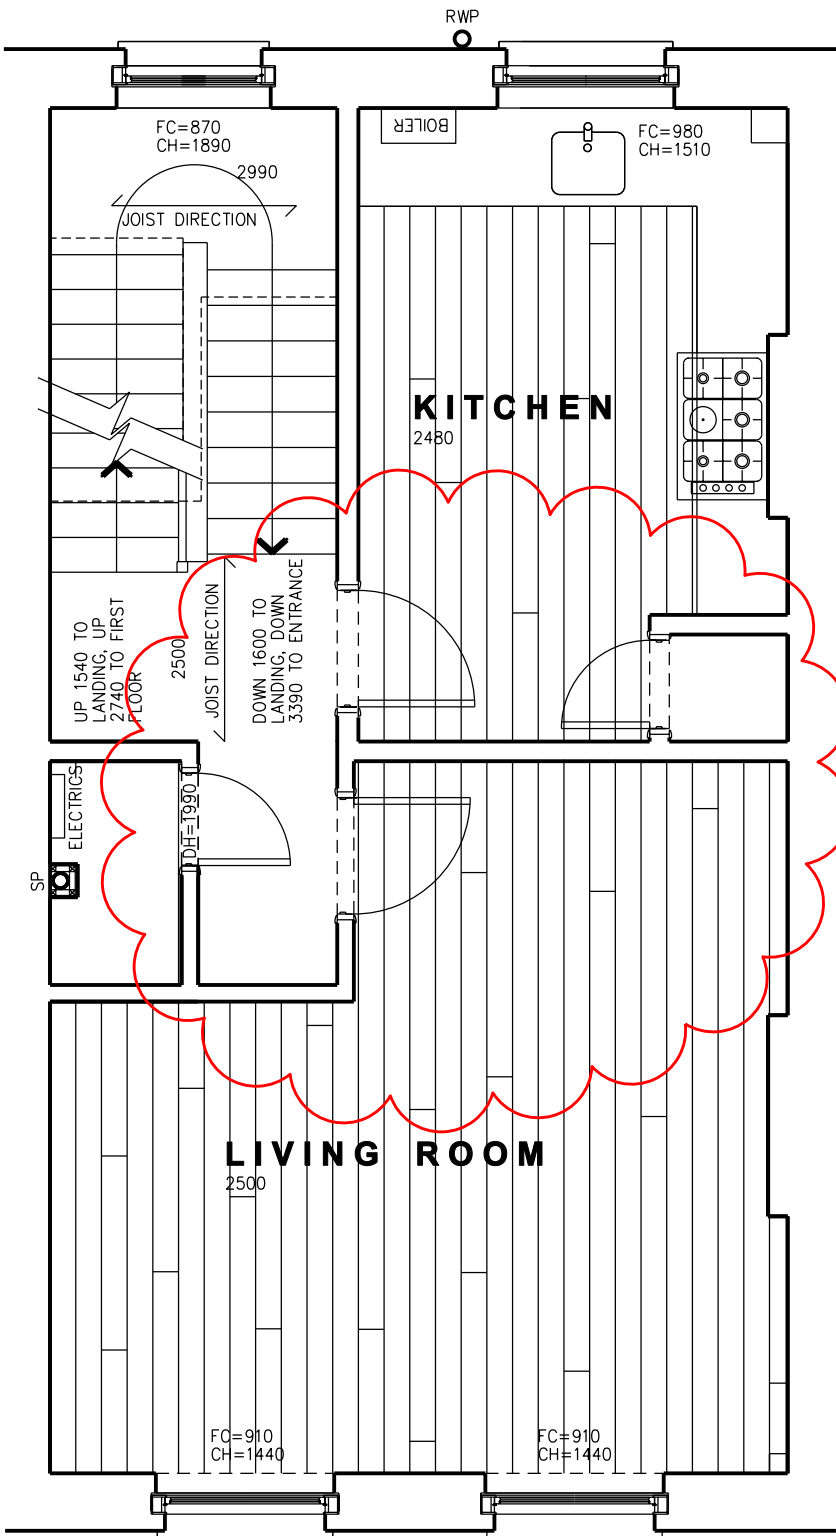

SECOND FLOOR

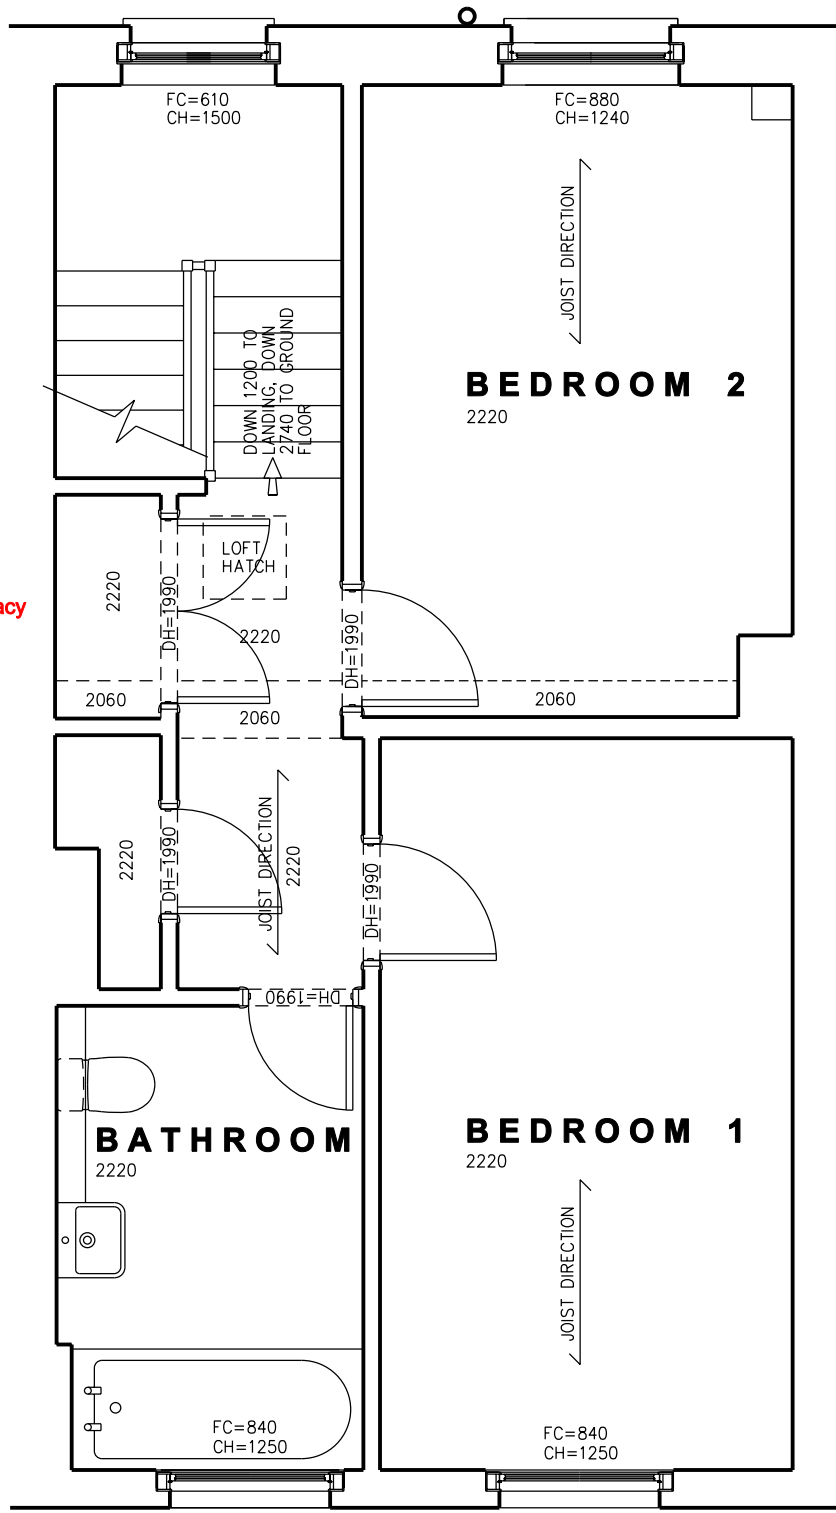

THIRD FLOOR

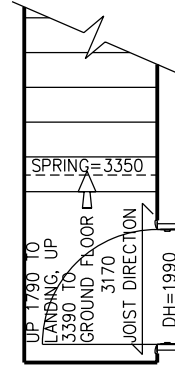

FIRST FLOOR

Note; the layout at second floor level is based on scanned hand drawings provided by the Local authority and cannot be relied upon for total accuracy

REV	DATE	NOTES	INIT.
PROJECT			
8C CALTHORPE STREET LONDON			
DRAWING TITLE			
FLOOR PLANS AS PRE-EXISTING			
STATUS PLANNING			
DATE	DRAWN	CHECK	SCALE @ A1
20.07.2011	HW	XX	1:50
PROJECT NUMBER	UNIT / BLOCK	CI / SFB CODE	TYPE & NUMBER
0.....	A	1001	-

CHRIS DYSON ARCHITECTS

11 PRINCELET STREET SPITALFIELDS LONDON E1 6QH 7 PIERREPONT STREET BATH BA1 1LB
T: 020 7247 1816 F: 020 7377 6082 W: www.chrisdyson.co.uk