

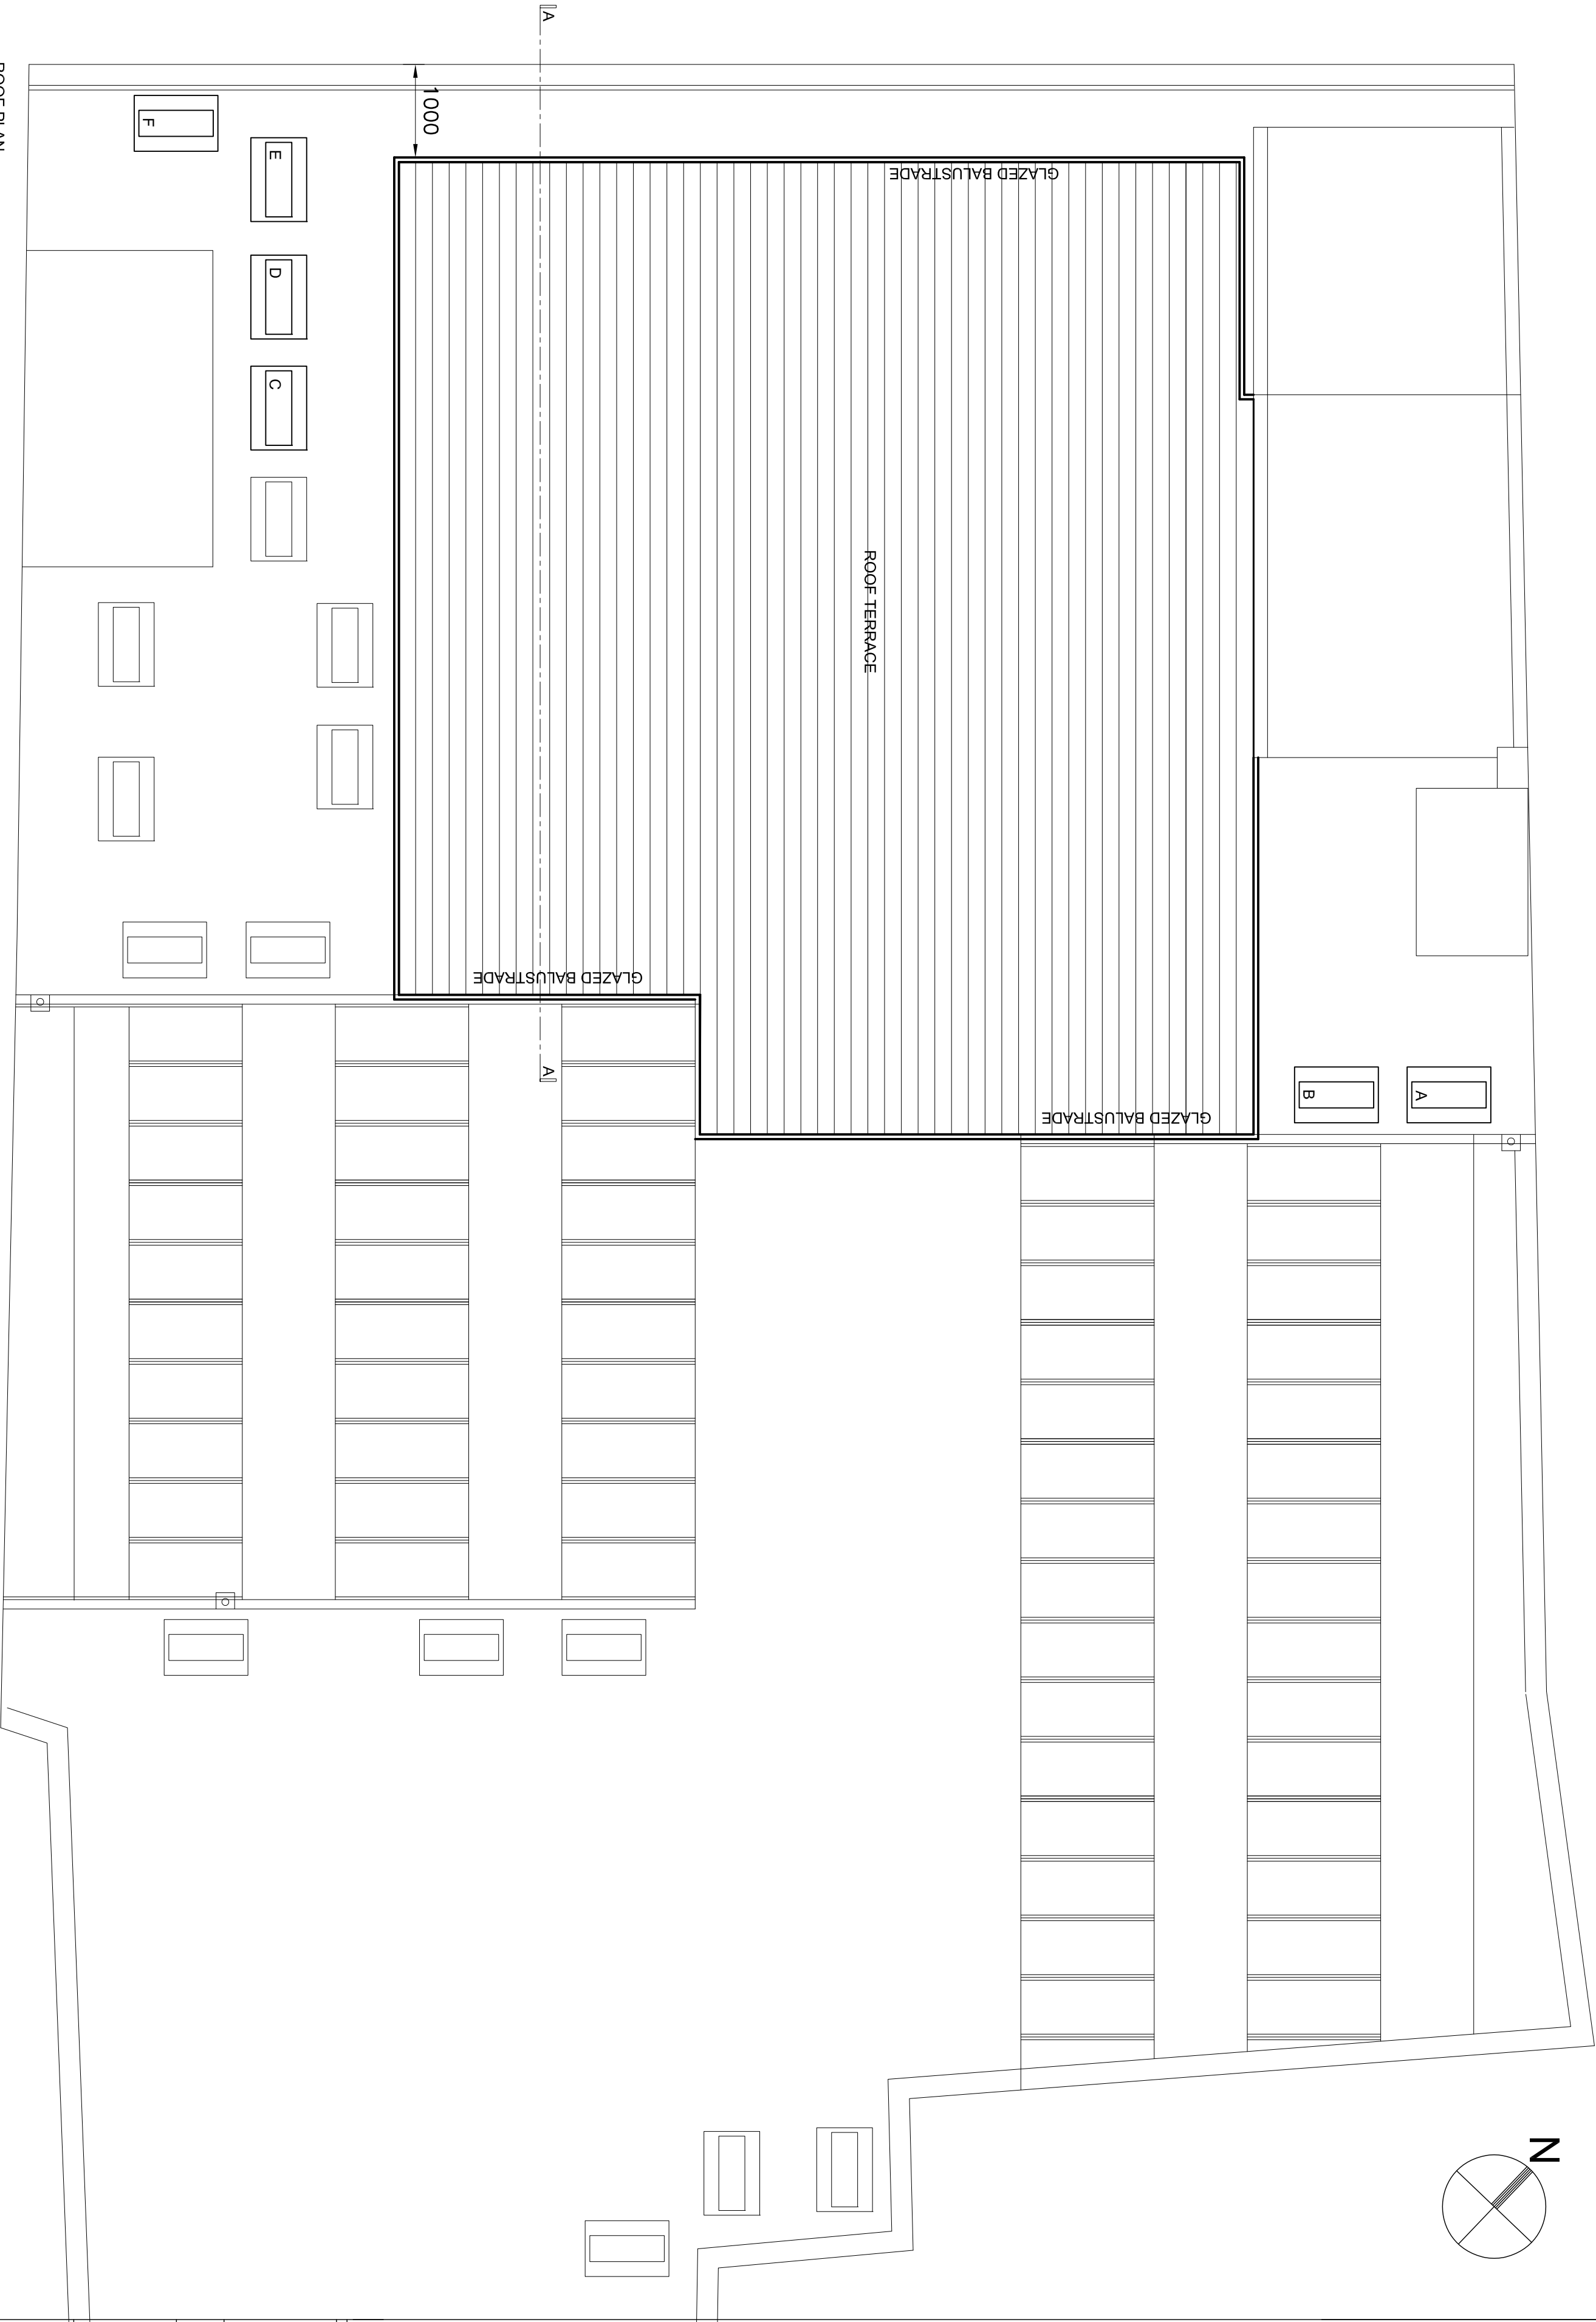


- NOTES
1. DO NOT SCALE FROM DRAWING. USE GIVEN DIMENSIONS ONLY.
 2. ALL RELEVANT DIMENSIONS TO BE CHECKED BY CONTRACTOR/MAIN-TRADE PRIOR TO DEMOLITION/INSTALLATION ON SITE.
 3. RELEVANT DIMENSIONS TO BE CHECKED BY CONTRACTOR/MAIN-TRADE PRIOR TO CONSTRUCTION OF ROOF.
 4. ALL WORKS TO COMPLY WITH THE RELEVANT BRITISH STANDARDS.
 5. THE COPYRIGHT IN THIS DRAWING AND ITS CONTENTS IS VESTED IN DUNACRE LIMITED.

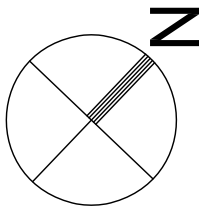

ROOF PLAN
as proposed

 

A	BLASTING TO REMOVAL STREET SET BACK 1.0M FROM ROAD.	24/8/16
REV	DESCRIPTION	DATE

**DUNACRE LIMITED**
ARCHITECTURE INTERIOR DESIGN PROJECT MANAGEMENT
UNIT 7 COSA STUDIO, 199 MANCHESTER ROAD, MANCHESTER M13 9JW
www.dunacre.co.uk Email: info@dunacre.co.uk

CLIENT	ATELIER LONDON LTD
PROJECT TITLE	ROOF TERRACE GARDEN STUDIOS 71-75 SHELTON STREET LONDON WC2H 9JQ

DRAWING TITLE	ROOF PLAN
as proposed	

CAD FILE - 1613\drawings\201

DRAWN	SCALE / SIZE	DATE
BCM	1:50 @ A2, 1:100 @ A4	20/6/16

DWG NO	REV
1613/201	A