


THIRD FLOOR PLAN 1:50

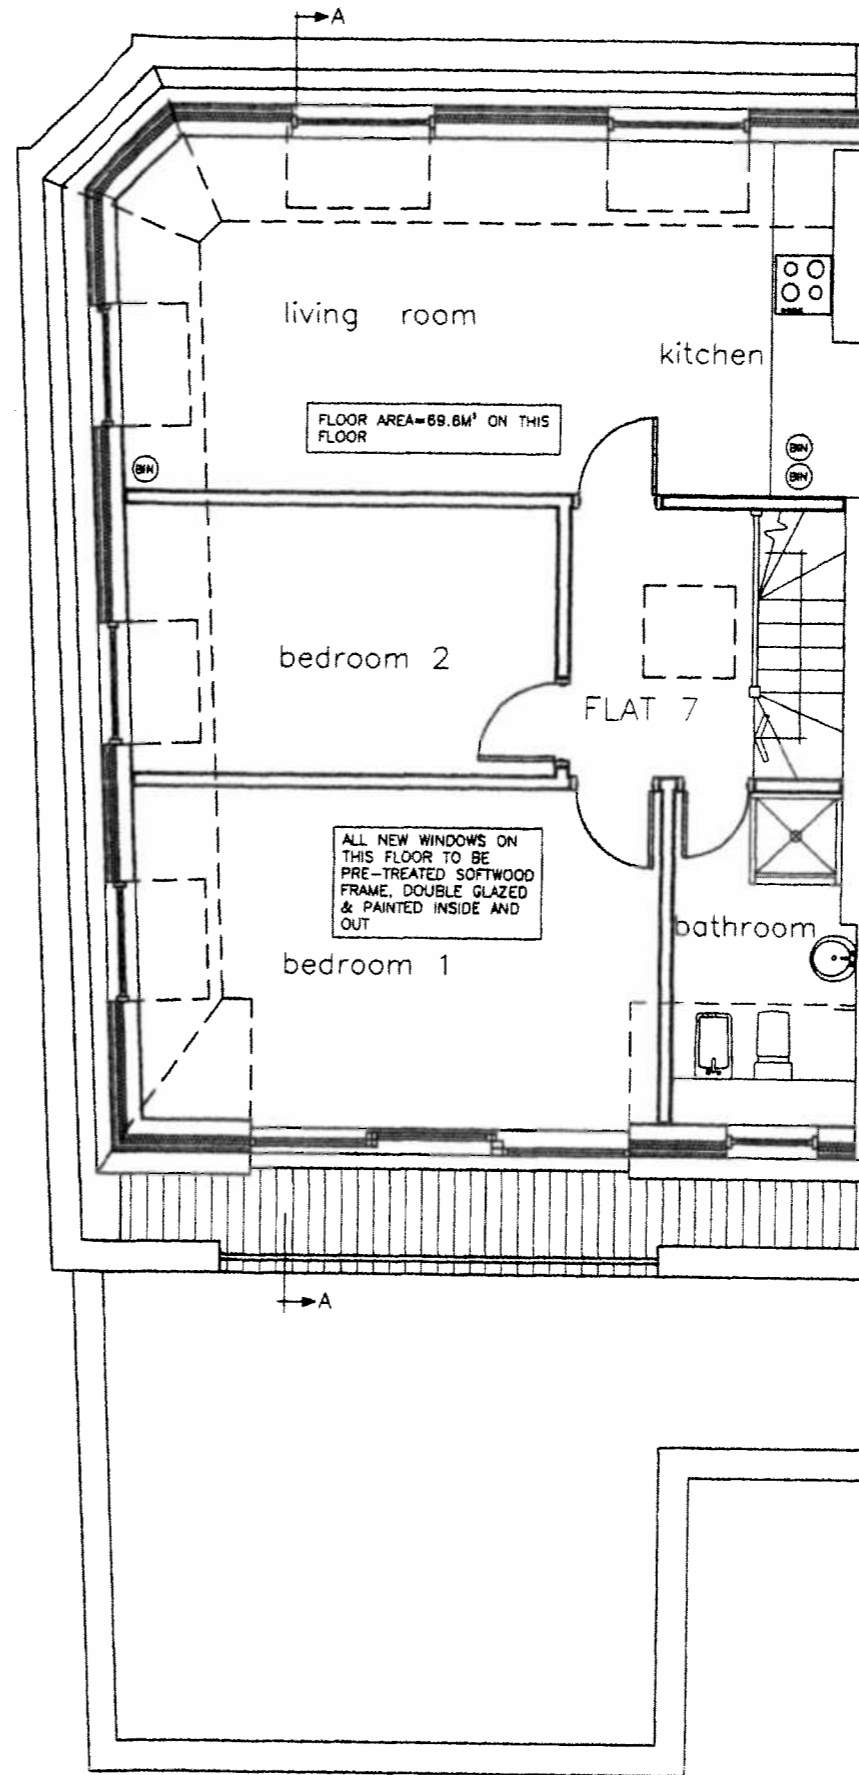

FOURTH FLOOR PLAN 1:50

Notes:  
All dimensions must be checked on site and not scaled from this drawing

© Copyright

**Simon Hand & Associates**  
Chartered Building Surveyors

12 Ruslip Road  
Greenford  
Middlesex UB6 9QN  
Tel: 020 8675 6969  
Fax: 020 8675 8886  
email: info@shandassociates.co.uk

Client:  
**Mr O Connolly**

Job Title:  
**Proposed Internal Alterations at  
AUNTIE ANNIES PUBLIC HOUSE  
180 KENTISH TOWN ROAD  
LONDON  
NW1**

Drawing Title:  
**PROPOSED THIRD & FOURTH  
FLOOR PLANS**

Scale: <b>1:50</b>	Paper Size: <b>A2</b>
-----------------------	--------------------------

Date: <b>JAN 2006</b>	Drawn by: <b>NRH</b>
--------------------------	-------------------------

Job No: <b>2K8254</b>	Org No: <b>06</b>	Rev:
--------------------------	----------------------	------