




SOUTH HILL PARK GARDENS
(BELOW)

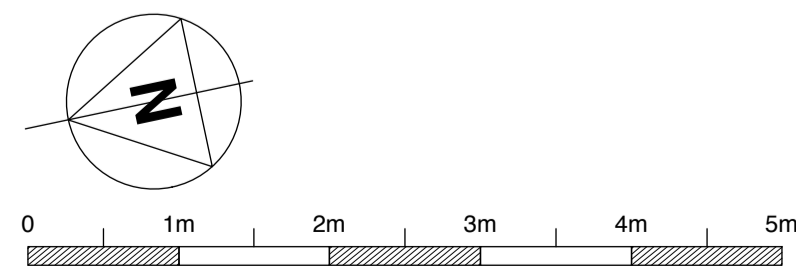

EXISTING ROOF PLAN

NOTE:
Dimensions to be checked by the Contractor against site conditions. The Contractor to satisfy himself that the intended work is feasible prior to starting work on site.

All work to be carried out in accordance with Structural Engineer's design, details and specification.

rev.	date	notes

PROJECT 81 SOUTH HILL PARK, LONDON, NW3 2SS			
CLIENT ADAM ANDREWS			
SCALE 1:50 @ A1	DATE AUG 16	DWG BY HG	REV.
CHKD.	DWG NO. 539-PA.08		

DRAWING TITLE
EXISTING ROOF PLAN

gpad architecture & interior design

T: 020 7549 2133
F: 020 7549 2144
E: info@gpadltd.com
W: www.gpadltd.com

Unit 1
9a Dallington Street
Clerkenwell
London EC1V 0BQ

© gpad london ltd.